


FLOOR PLAN


DOWN BY:	MM	DATE:	01/05/2015
SCALE:	3/8"=1'	DATE:	
REVISIONS:		DATE:	
CHECK BY:		DATE:	
DRAWN BY: J. CARNESE PROJECT: MITCHUM RESIDENCE			

FLOOR PLAN
 1/2"=1'-0"

FIRST FLOOR	2616
SECOND FLOOR	731
TOTAL LIVING	3347 SQ. FT.
COVERED FRONT PORCH	130
BACK PORCH	344
TOTAL AREA	4648 SQ. FT.

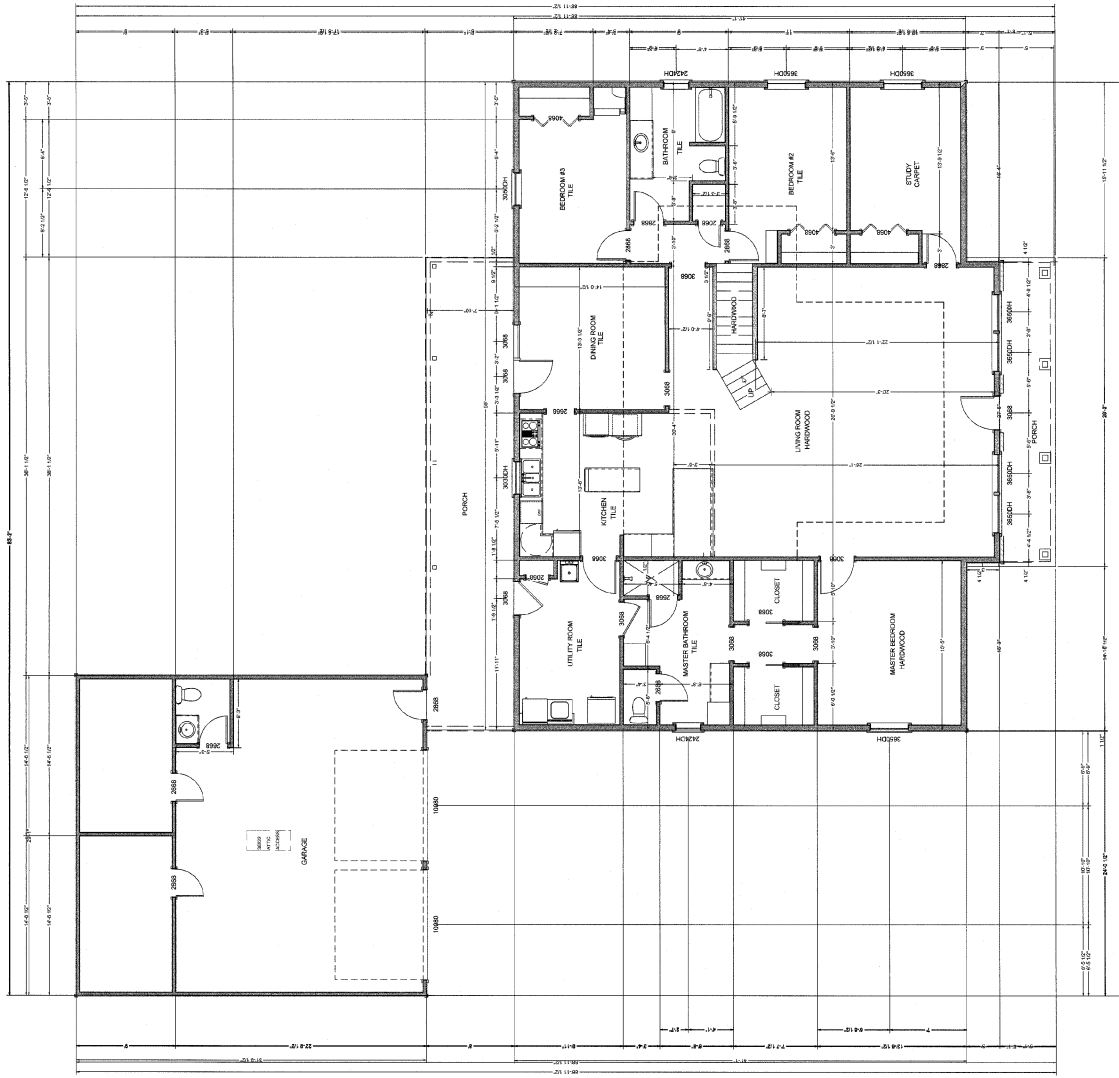

SECOND FLOOR PLAN

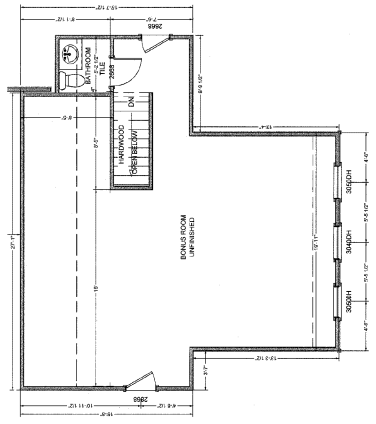

FIRST FLOOR PLAN

CONTRACTOR SHALL VERIFY ALL DIMENSIONS AND LOCATIONS OF ALL STRUCTURAL ELEMENTS AND UTILITIES PRIOR TO CONSTRUCTION. CONTRACTOR SHALL BE RESPONSIBLE FOR OBTAINING ALL NECESSARY PERMITS AND APPROVALS FROM THE LOCAL AUTHORITIES.