


- General Notes**
1. A. Cleanouts - 14
 - B. 500g Trash Tank with 1hp Grinder Pump
 - C. 500g Trash Tank with 1hp Grinder Pump
 - D. 500g Pre-treatment tank
 - E. 750gpd ATU
 - F. 500g Pump Tank

4" Sch. 40 pvc
 Begin supply line here
 2" Sch. 40 pvc from both lift stations

2 [Drawing Title]
 Scale: 1" = 30'-0"

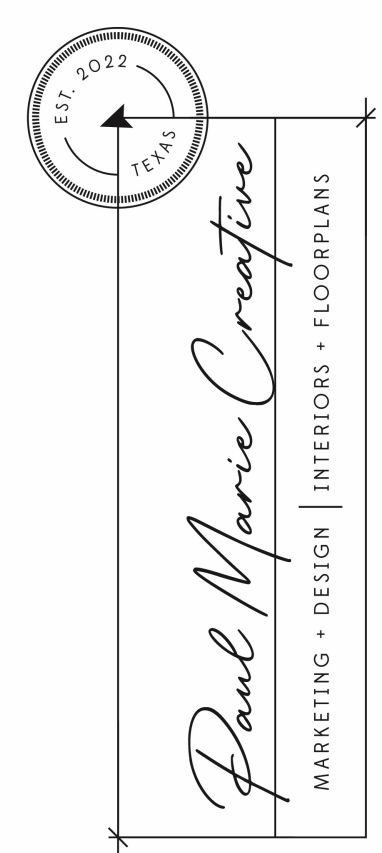

Paul Marie Creative is not liable for any errors or omissions in these plans. Builder and owner must verify all details prior to commencement of construction. Plans were designed without knowledge of geographical location and therefore foundation plans are not specific to site and must be altered or verified by builder. Any and all compliance of code requirements fall on builder and owner.

Title BEAU RV PLANS	
Drawing Number 000015	Drawn By JUSTINA BEARD
CAD File Name Harper RD RV Park.wx	
Date 8/1/24	