


THE ASTORIA CONDOMINIUM TOWER 1409 POST OAK BLVD., HOUSTON TEXAS 77056

(H) ENLARGED UNIT PLAN - VAN GOGH (LEVEL 26 - 27)
SCALE: 1/4"=1'-0"

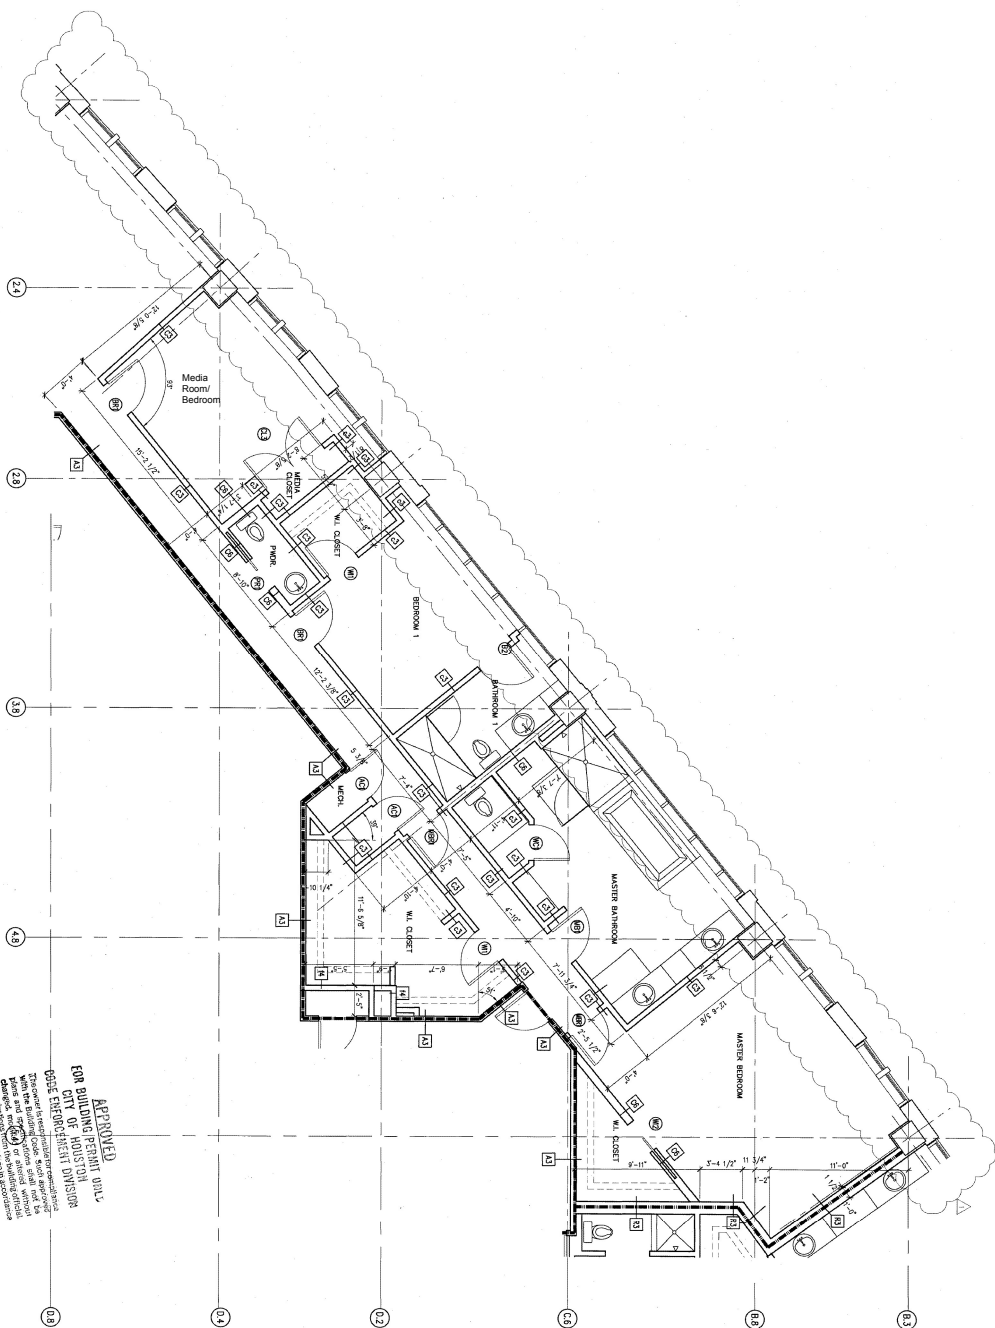

APPROVED
FOR BUILDING PERMIT ONLY
CITY OF HOUSTON
CODE ENFORCEMENT DIVISION
This official building code seal shall not be used for any other purpose. It is the responsibility of the user to ensure that the building is constructed in accordance with the approved plans and all relevant codes and regulations.
NO 353

SYMBOL	DESCRIPTION
(H)	ENLARGED UNIT PLAN
(1)	1. ALL COMMON CONDITIONS ON UNIT FLOOR ARE 5'-0" CLEAR UNLESS OTHERWISE NOTED ON FLOOR PLAN.
(2)	2. ALL FLOOR FINISHES ARE TO BE DETERMINED BY THE ARCHITECT.
(3)	3. ALL WALL FINISHES ARE TO BE DETERMINED BY THE ARCHITECT.
(4)	4. REFER TO A-409A FOR UNIT FINISHES AND LIFT SAFETY PLAN.
(5)	5. REFER TO A-409A FOR UNIT FINISHES AND LIFT SAFETY PLAN.
(6)	6. REFER TO A-409A FOR UNIT FINISHES AND LIFT SAFETY PLAN.
(100)	100. REFER TO A-409A FOR UNIT FINISHES AND LIFT SAFETY PLAN.

THE ASTORIA CONDOMINIUM TOWER 1409 POST OAK BLVD., HOUSTON TEXAS 77056

REVISION HISTORY


NO.	DATE	DESCRIPTION
1	12/10/2024	ISSUED FOR PERMIT
2	12/10/2024	ISSUED FOR PERMIT
3	12/10/2024	ISSUED FOR PERMIT



ARCHITECTURAL
 ENLARGED UNIT PLANS
 VAN GOUGH

A-409B

ENLARGED UNIT PLAN - VAN GOUGH (LEVEL 26 - 27)
 SCALE: 1/4" = 1'-0"

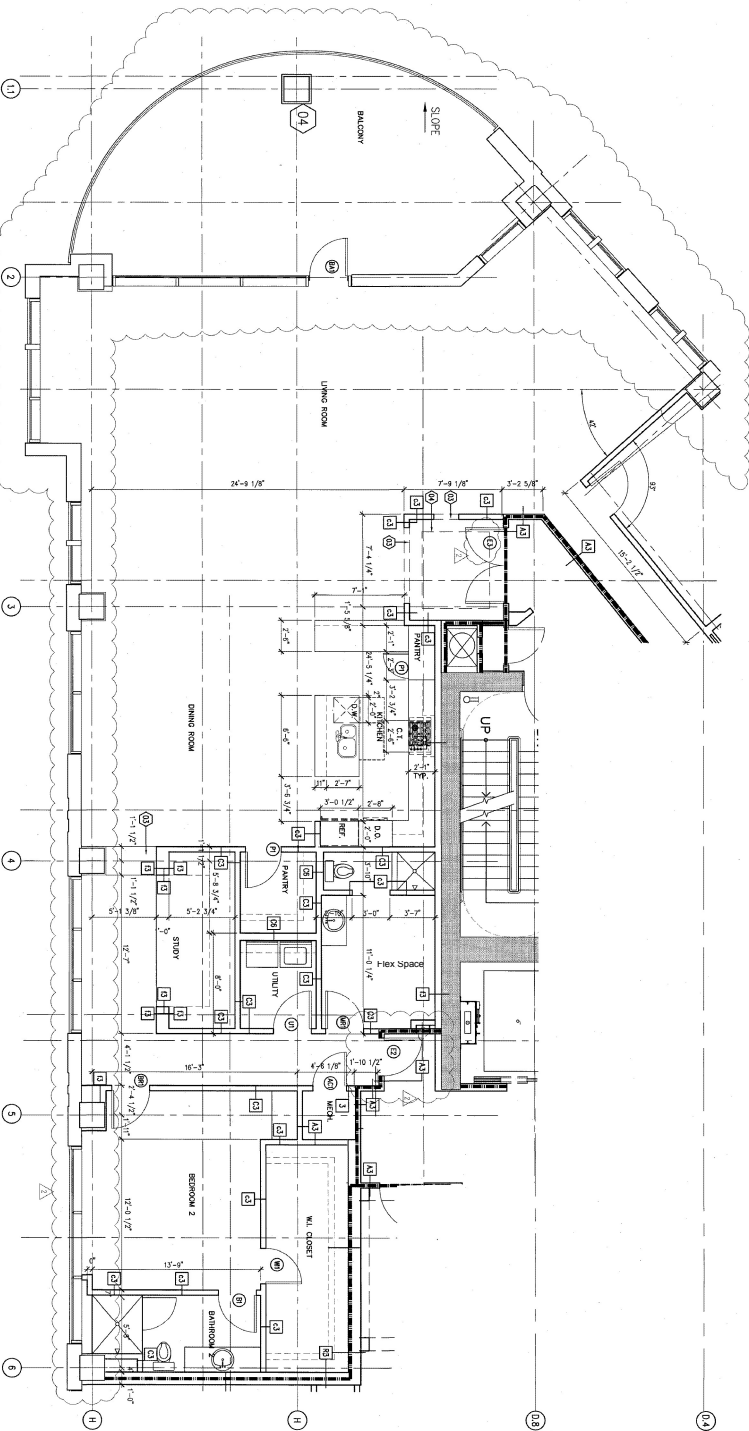

APPROVED
 BUILDING PERMIT ONLY
 FOR CITY OF HOUSTON
 CODE ENFORCEMENT DIVISION
 This drawing is submitted for review and approval by the City of Houston Code Enforcement Division. The drawing is not to be used for any other purpose without the written consent of the City of Houston Code Enforcement Division.
 NO. 383

LEGEND

SYMBOL	DESCRIPTION
(1)	WALL FINISH T&G
(2)	FLOOR FINISH T&G
(3)	CEILING FINISH T&G
(4)	DOOR FINISH T&G
(5)	WALL FINISH T&G
(6)	FLOOR FINISH T&G
(7)	CEILING FINISH T&G
(8)	DOOR FINISH T&G
GENERAL NOTES

1. ALL COMMON CORRIDORS ON UNIT FLOORS ARE 5'-0" CLEAR WIDTHS OTHERWISE NOTED ON FLOOR PLAN.
2. ALL PLUMBING WORK IS TO BE IN ACCORDANCE WITH THE CITY OF HOUSTON PLUMBING CODE.
3. REFER TO A-409 FOR PARTITION WALL TYPES.
4. REFER TO A-409 FOR PARTITION WALL TYPES.
5. REFER TO A-409 FOR PARTITION WALL TYPES.
6. REFER TO A-409 FOR PARTITION WALL TYPES.
7. REFER TO A-409 FOR PARTITION WALL TYPES.
8. REFER TO A-409 FOR PARTITION WALL TYPES.

KEYED NOTES

1. NOT USED.
2. CENTER PARTITION ON WINDOW WALLING.
3. LINE OF 1'-0" FROM DOWN.
4. LINE OF 0'-0" FROM DOWN.
5. NOT USED.
6. NOT USED.
7. NOT USED.
8. NOT USED.

KEY MAP

