



P.O. Box 1
 Houston, Texas 77587
 Ph: (832)407-4879
 info@diazdesignbuild.com

copyright diaz design & build, llc, all rights reserved, the duplication, reproduction, copying, sale, rental, licensing, or other distribution or use of these drawings, any portion thereof, or the plans depicted hereon is strictly prohibited unless expressly authorized in writing by diaz design & build, llc. diaz design & build, llc is not to be held responsible for the plan design in any way or matter.


DUPLEX AT
4810 Lingtonberry St. #A and #B
Houston, Texas 77033
A Project for:
HAF Premier Homes, Inc

PROFESSIONAL SEAL


DESIGNED BY: LRD
 DATE: 9/17/2025
 JOB NO: DDB-20250914

| REVISIONS NO. | DATE | DESCRIPTION |
|---------------|------|-------------|
| | | |
| | | |
| | | |
| | | |
| | | |
| | | |
| | | |
| | | |
| | | |
| | | |

SHEET TITLE:
FLOOR PLAN
 DRAWING NUMBER:
A1

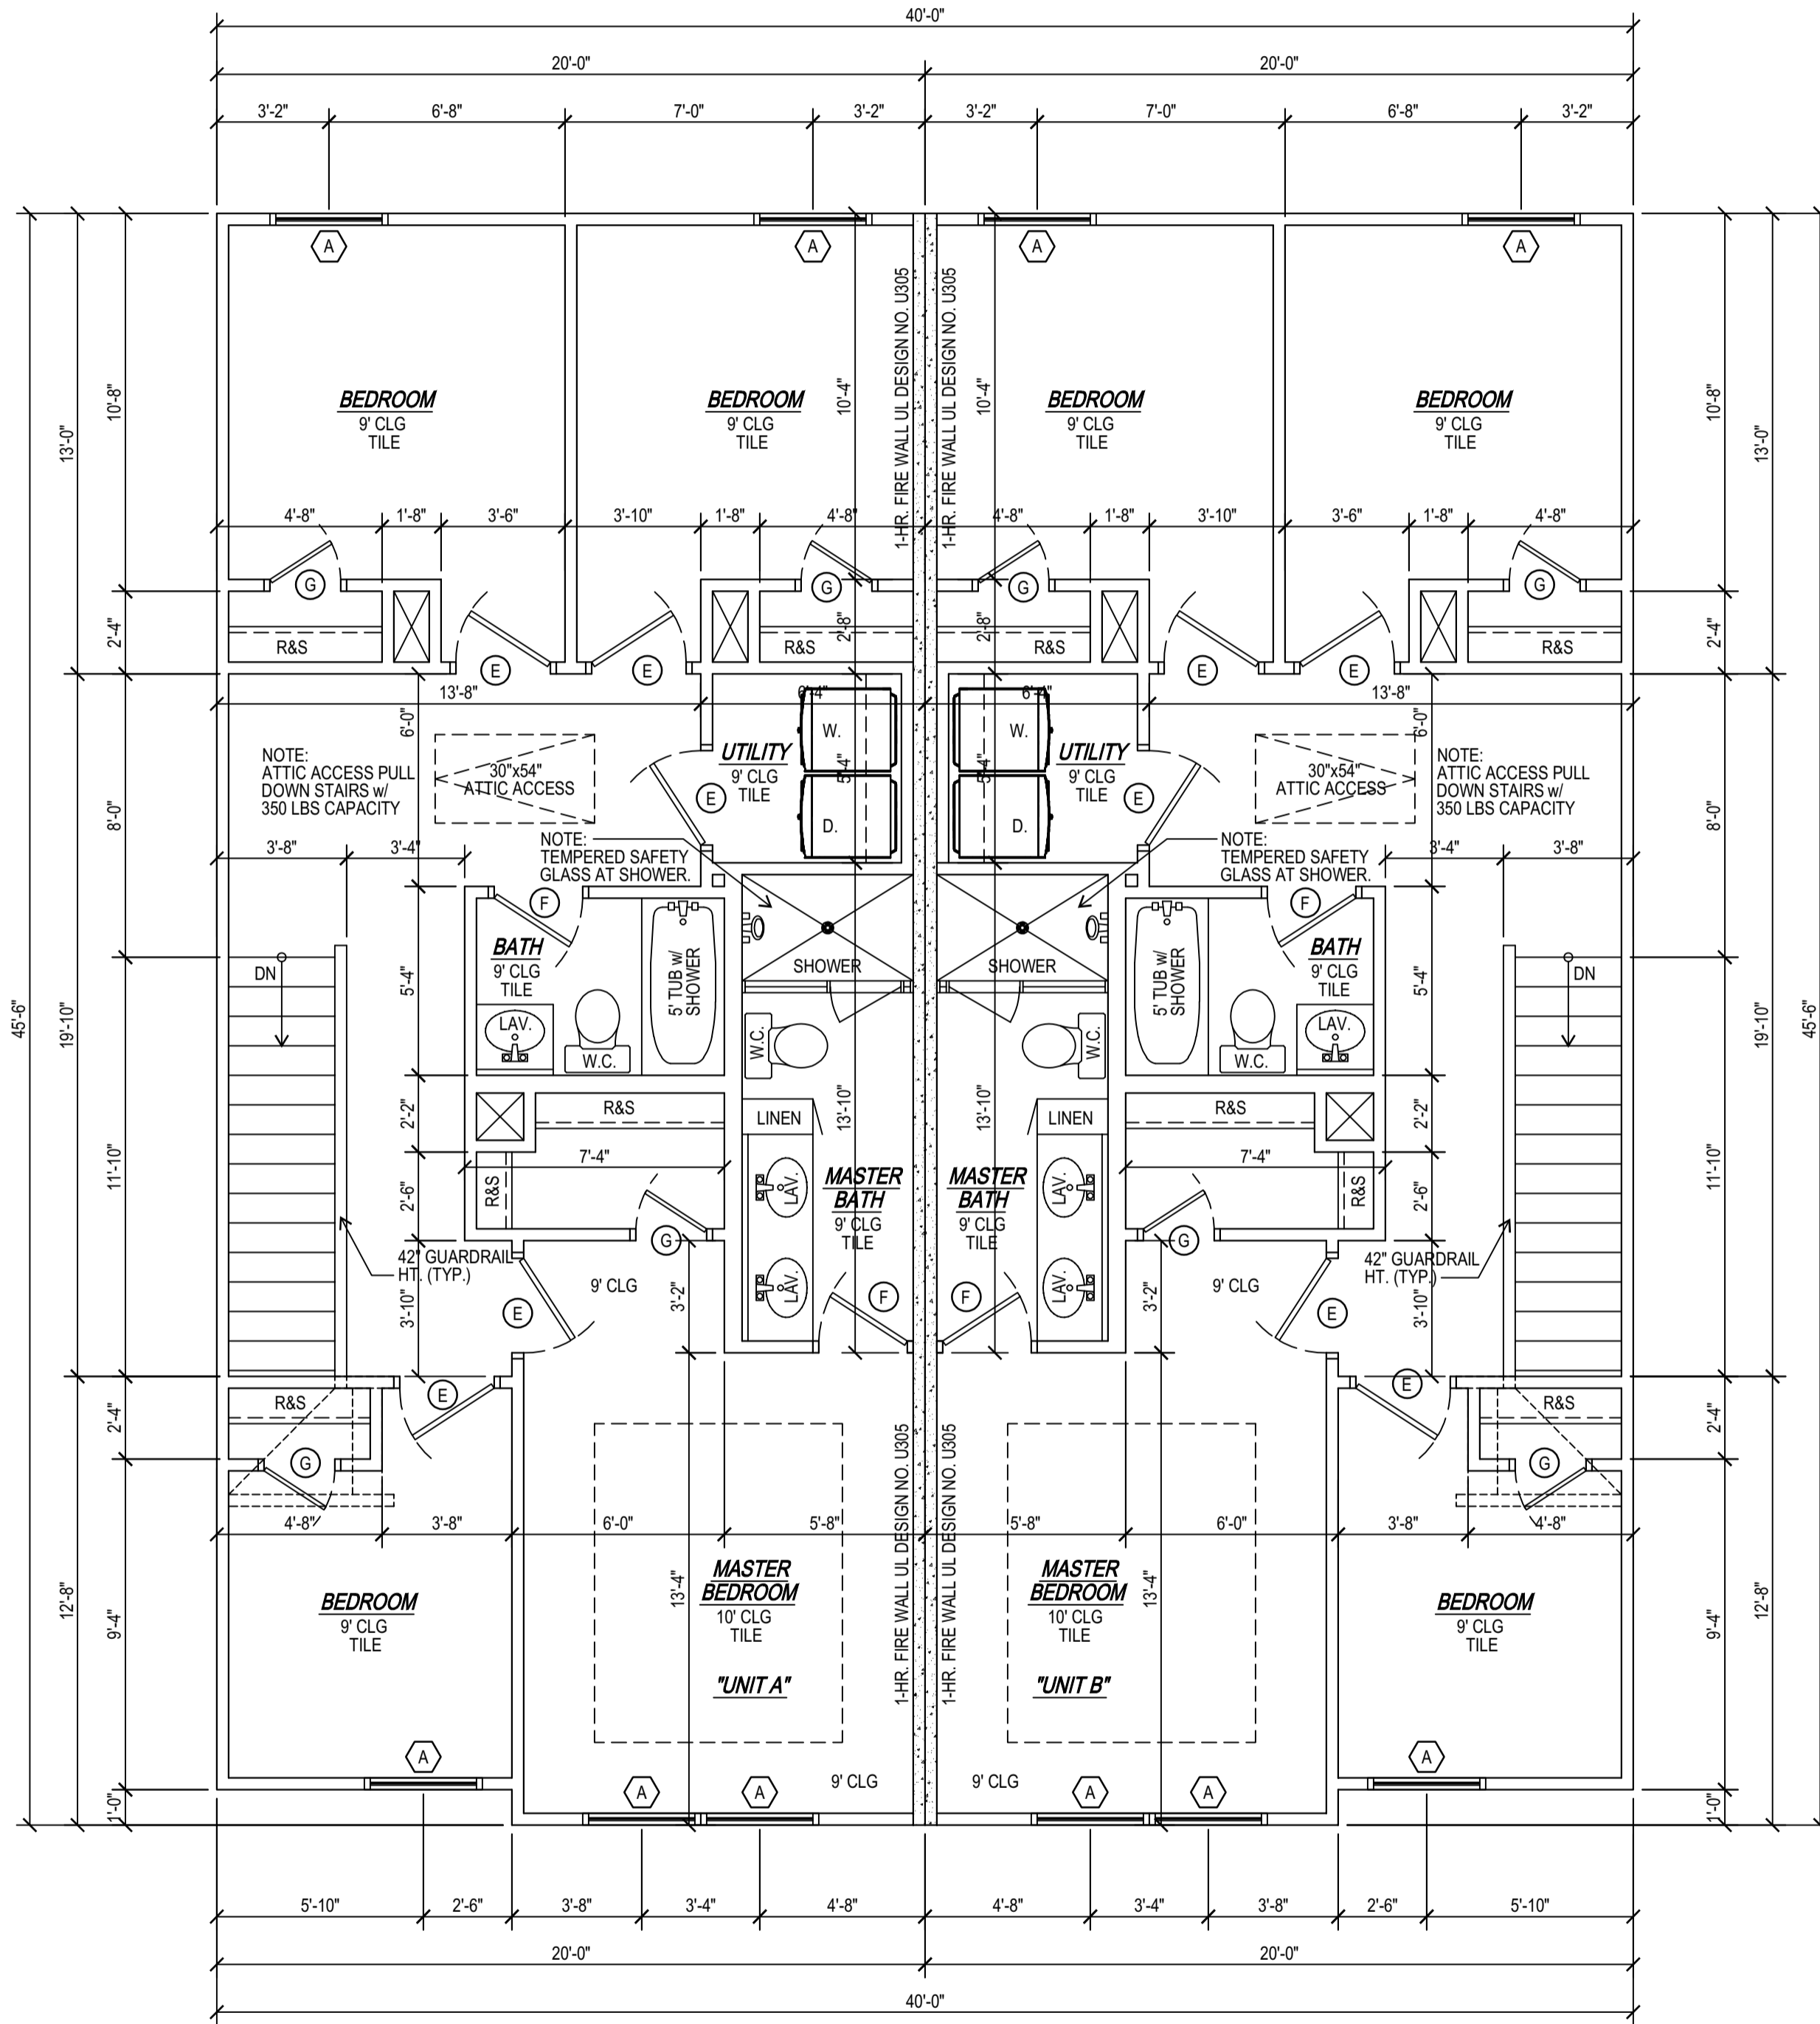

FLOOR PLAN- 2ND FLOOR

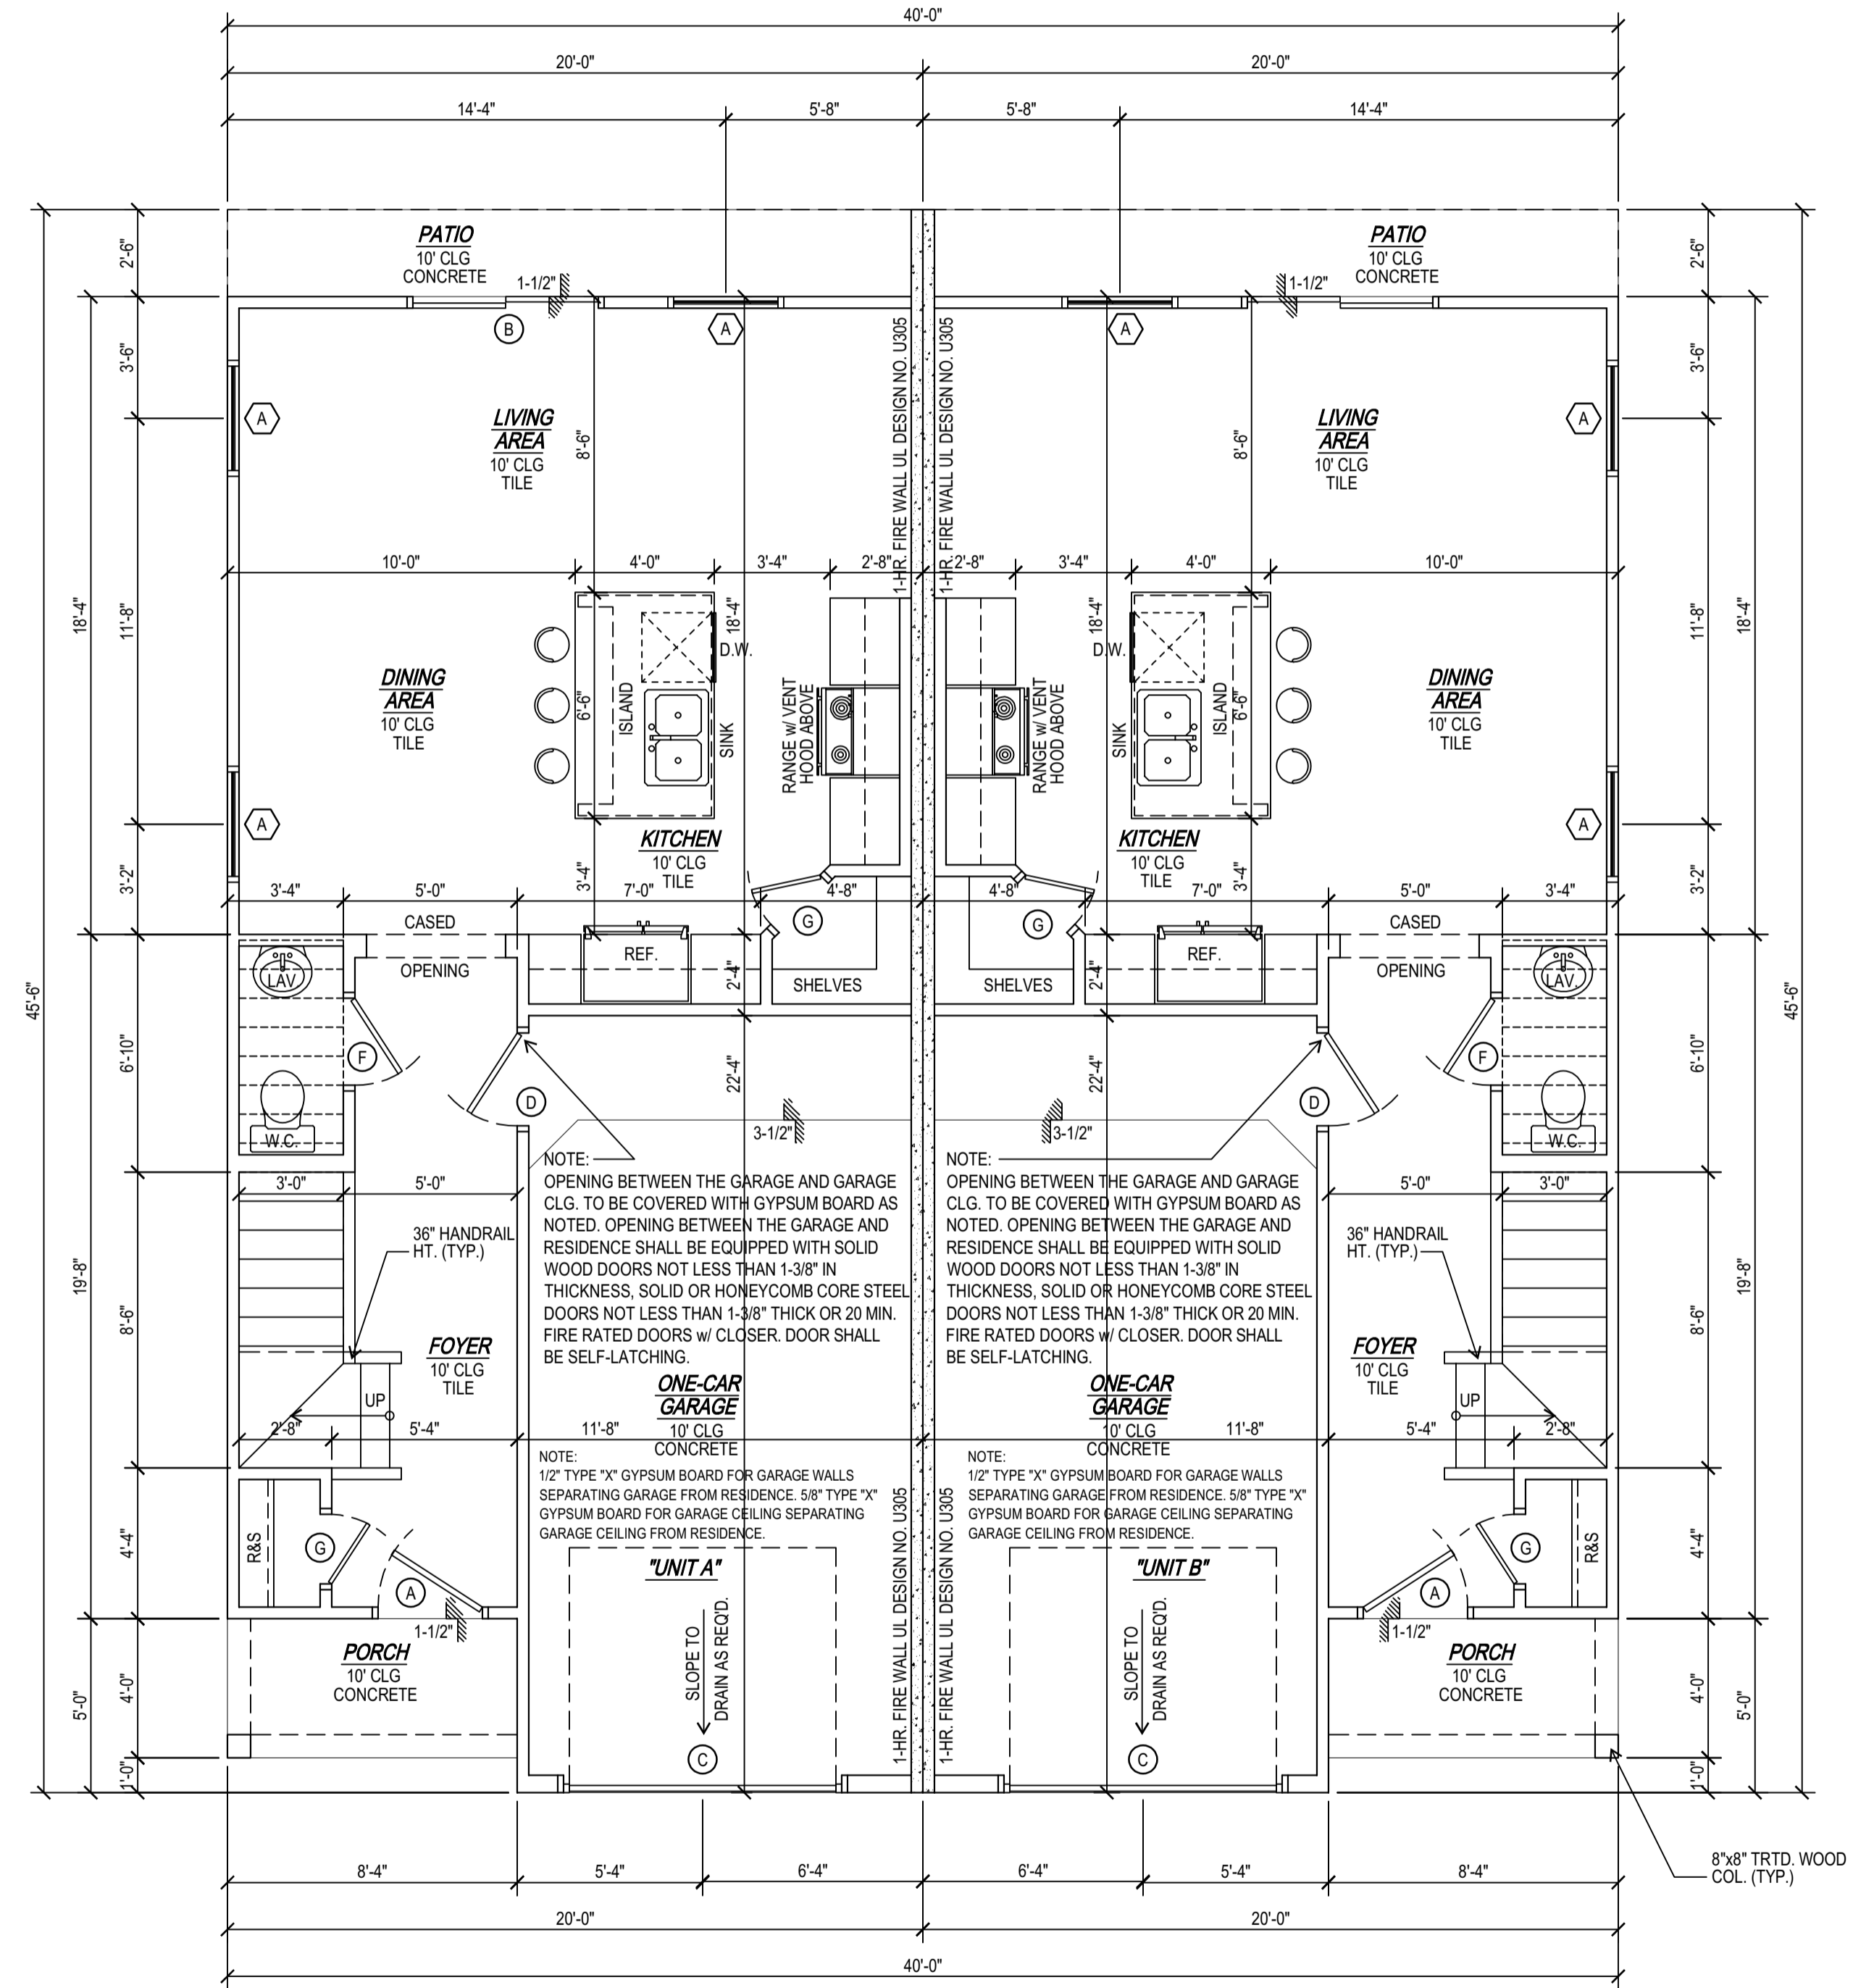

FLOOR PLAN- 1ST FLOOR

FLOOR PLAN
 SCALE: 1/4" = 1'-0"