


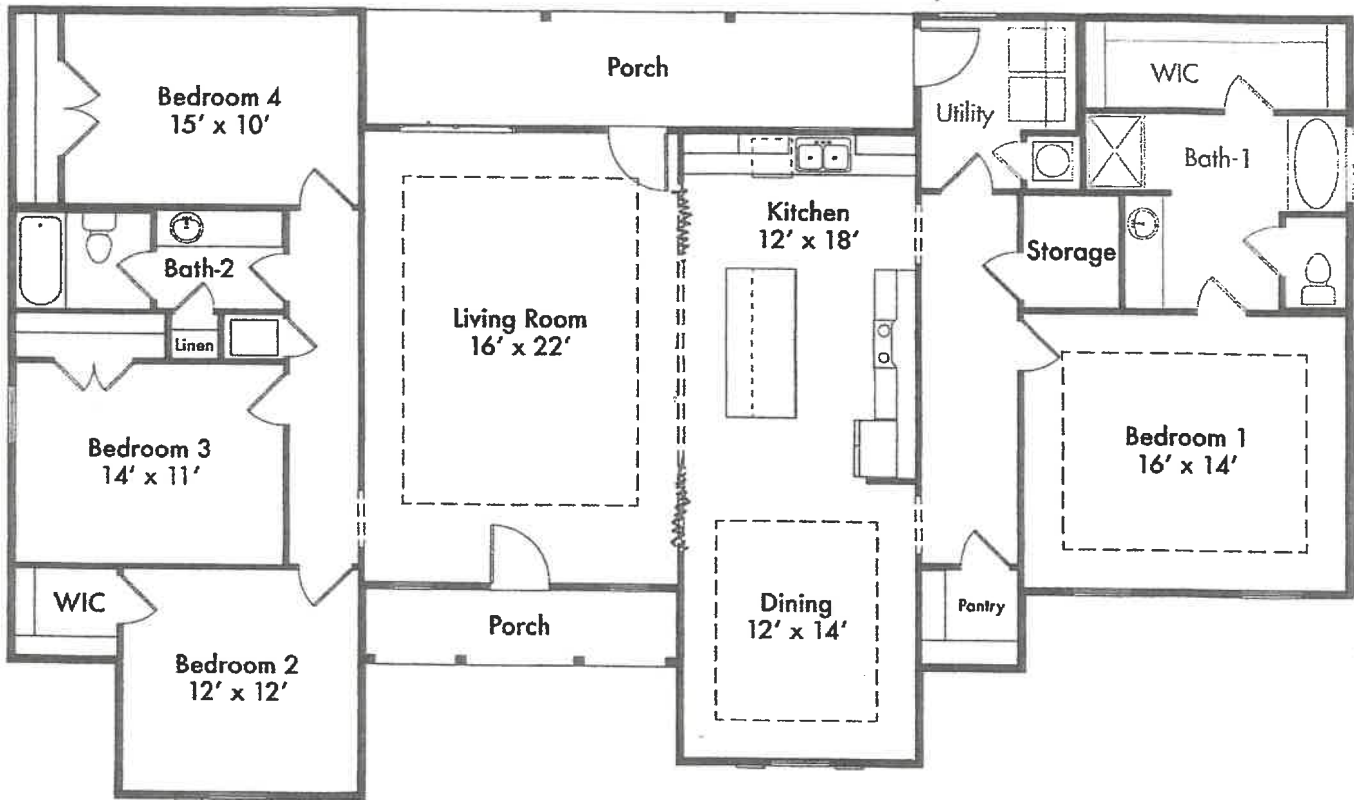

First Floor




flip plan



FLOOR PLAN

SCALE: 3/16" = 1'-0"

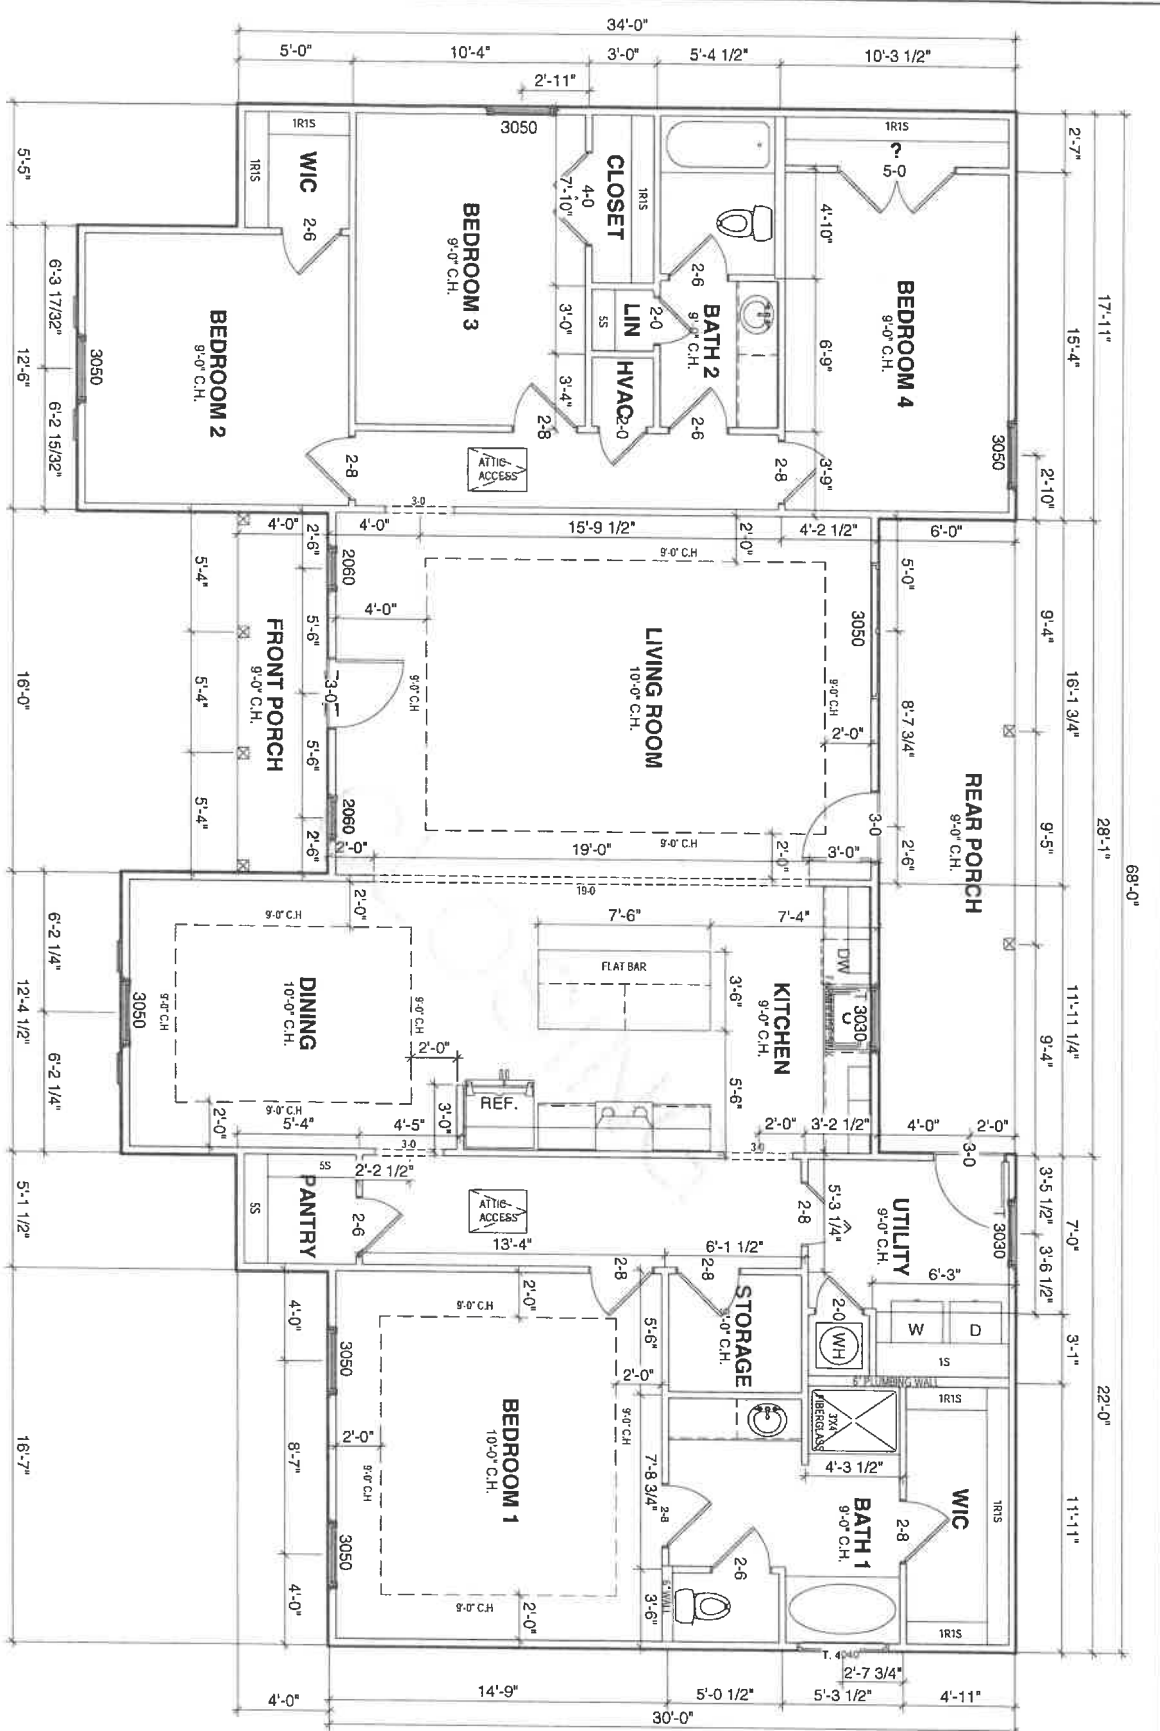

Flip Plan

© 2021 United Built Homes, LLC. This drawing and design are the sole and exclusive property of United Built Homes and are protected by copyright and other property laws of the United States of America and applicable state law. They are not to be reproduced, copied, altered or provided to others, in whole or part, without the prior written consent of the owner, United Built Homes. All copyright and ownership rights are reserved.

SCALE:	3/16" = 1'-0"
DATE:	03/04/2023
ACCT NO.:	13004691
DRAWN BY:	WILL-I-AM
SHEET NO.:	2 OF 15

FLOOR PLAN	
ADDRESS:	
LAT:	LONG:

INFINITY COLLECTION
Inf_Briarwood_CO5_B1C
MARRIOTT

