



FRONT ELEVATION
SCALE: 1/4" = 1'-0"

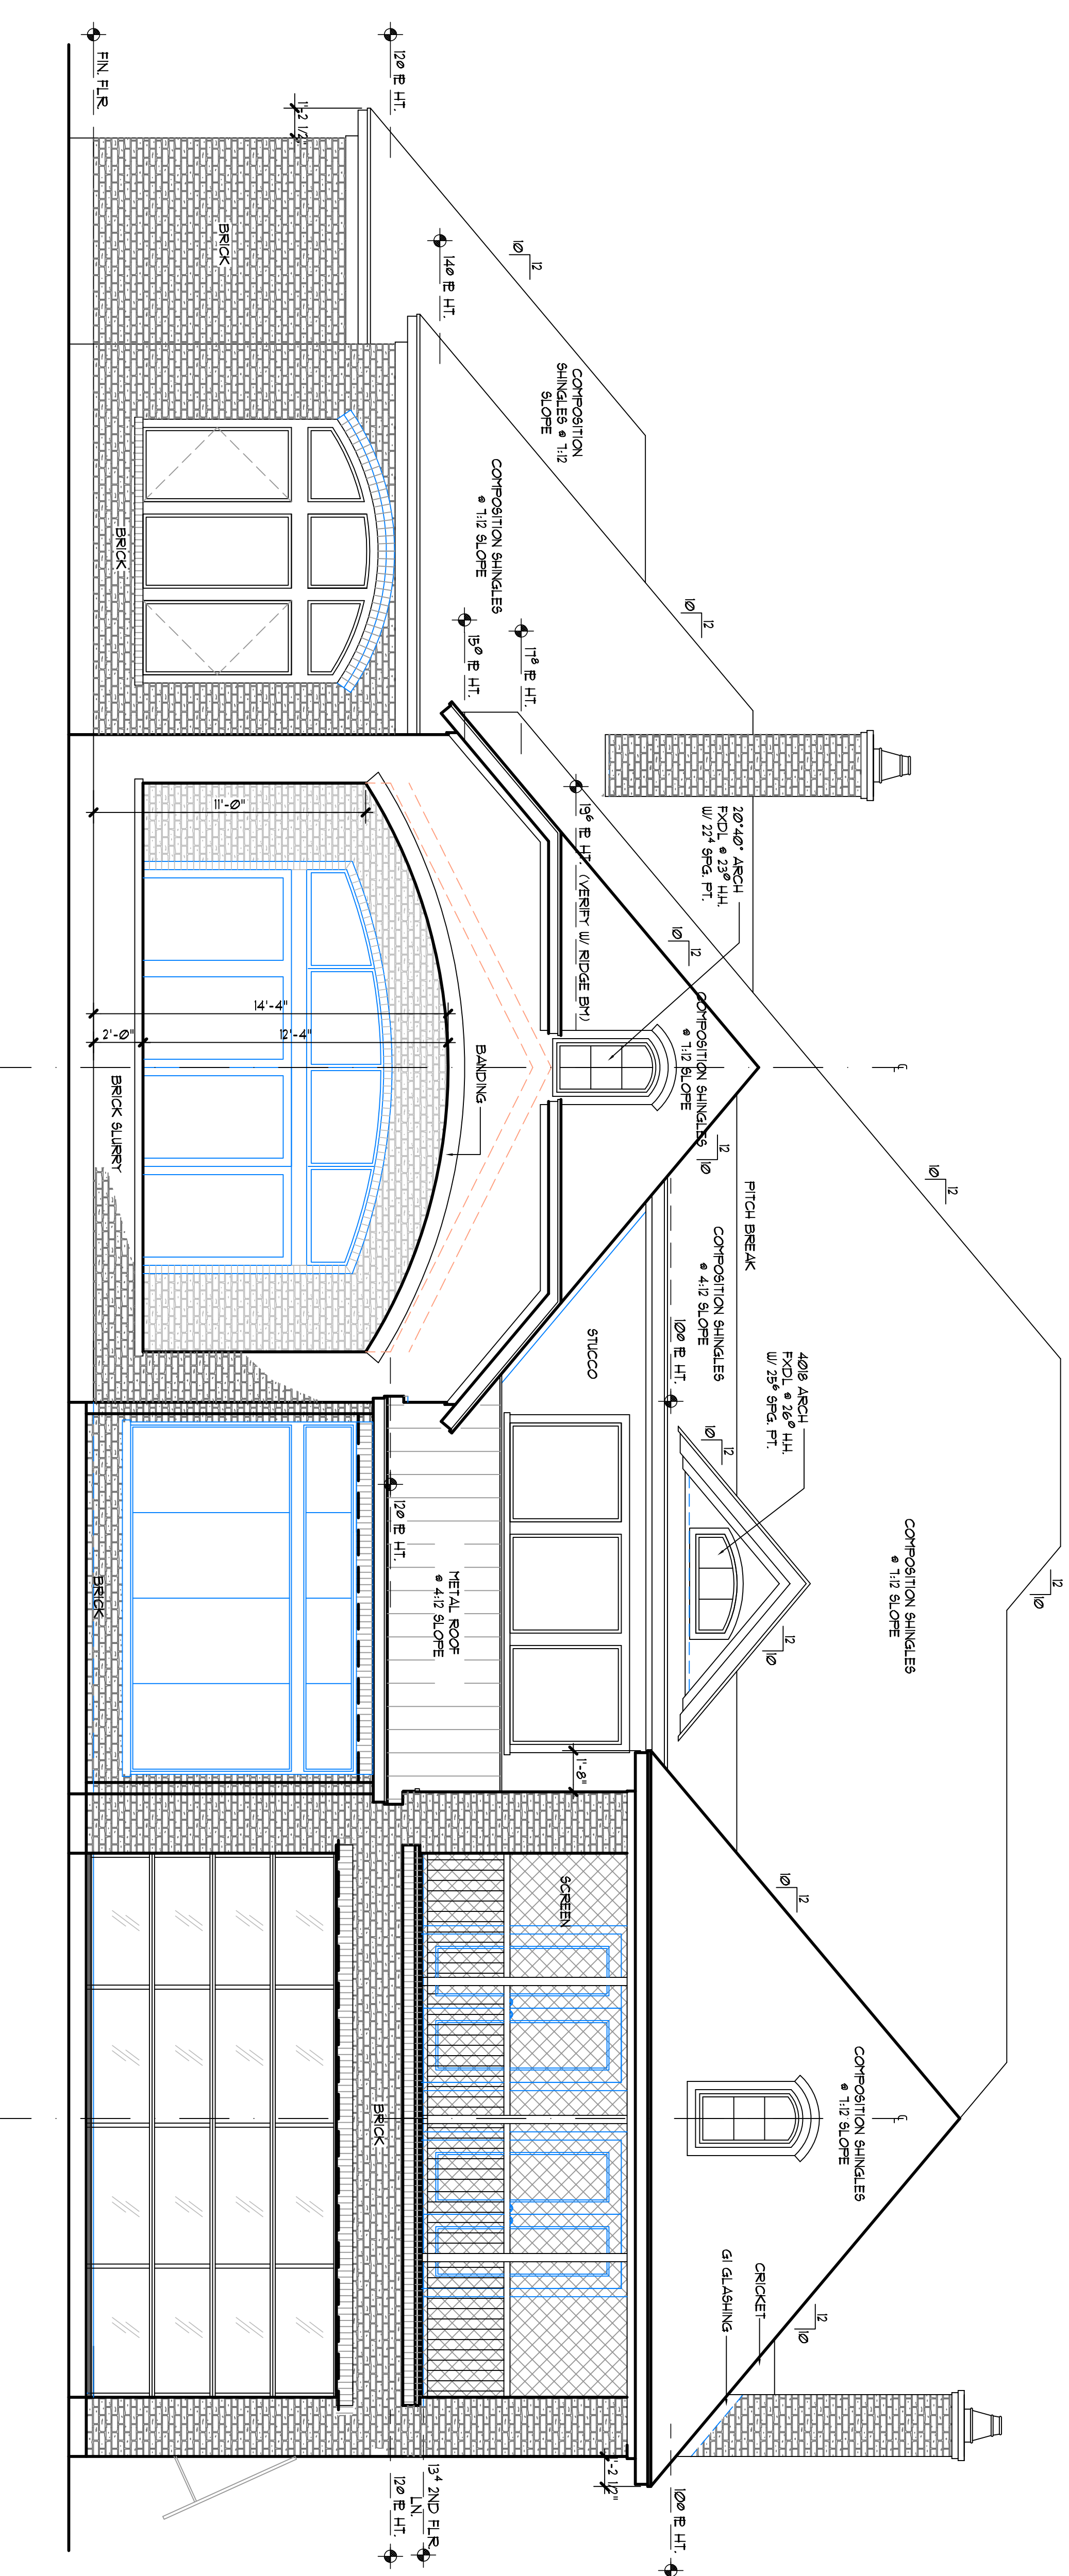

REAR ELEVATION
SCALE: 1/4" = 1'-0"

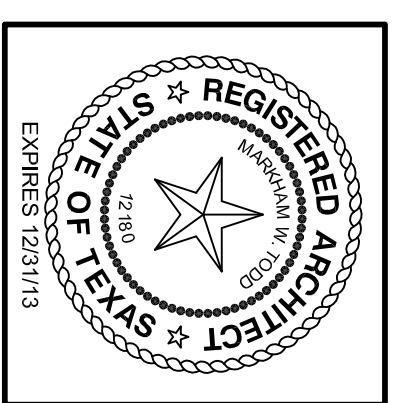

© COPYRIGHT
MARK W. TODD • ARCHITECTS, INC.
THESE DRAWINGS AND SPECIFICATIONS ARE THE PROPERTY AND COPYRIGHT OF THE ARCHITECT AND SHALL NOT BE USED ON ANY OTHER WORK EXCEPT BY AGREEMENT OF THE ARCHITECT. WRITTEN DIMENSIONS TAKE PRECEDENCE OVER SCALED DIMENSIONS AND SHALL BE VERIFIED ON THE JOB SITE. ANY DISCREPANCY SHALL BE BROUGHT TO THE ATTENTION OF THE ARCHITECT PRIOR TO COMMENCEMENT OF THE WORK.

Mark W. Todd • Architects, Inc.
Architects • Planners • Consultants
1440 Lake Front Circle, Ste. 120
The Woodlands, Texas 77380
(281) 363-2583
FAX (281) 367-9053

A CUSTOM HOME FOR:
JEFF & DENISE
SELDENRUST
LONGMIRE ON LAKE CONROE
LOT: 9 BLK: . SECT: .

Project #	12104R
Date	6/27/2013
Scale	1/4" = 1'-0"
Drawn by	RUJ
Chk. by	LLM
Revisions	



© COPYRIGHT
 MARK W. TODD • ARCHITECTS, INC.
 THESE DRAWINGS AND SPECIFICATIONS ARE
 THE PROPERTY AND COPYRIGHT OF THE
 ARCHITECT AND SHALL NOT BE USED ON ANY
 OTHER WORK EXCEPT BY AGREEMENT OF
 THE ARCHITECT. WRITTEN DIMENSIONS TAKE
 PRECEDENCE OVER SCALED DIMENSIONS AND
 SHALL BE VERIFIED ON THE JOB SITE. ANY
 DISCREPANCY SHALL BE BROUGHT TO THE
 ATTENTION OF THE ARCHITECT PRIOR TO
 COMMENCEMENT OF THE WORK.


Mark W. Todd • Architects, Inc.
 Architects • Planners • Consultants
 1440 Lake Front Circle, Ste. 120
 The Woodlands, Texas 77380
 (281) 363-2583
 FAX (281) 367-9053

A CUSTOM HOME FOR:
 JEFF & DENISE
SELDENRUST
 LONGMIRE ON LAKE CONROE
 LOT: 9 BLK: . SECT: .


Project # 12104R
 Date 6/27/2013
 Scale 1/4" = 1'-0"
 Dwn. By: RJU
 Cdd. By: LLM

Revisions

A-6

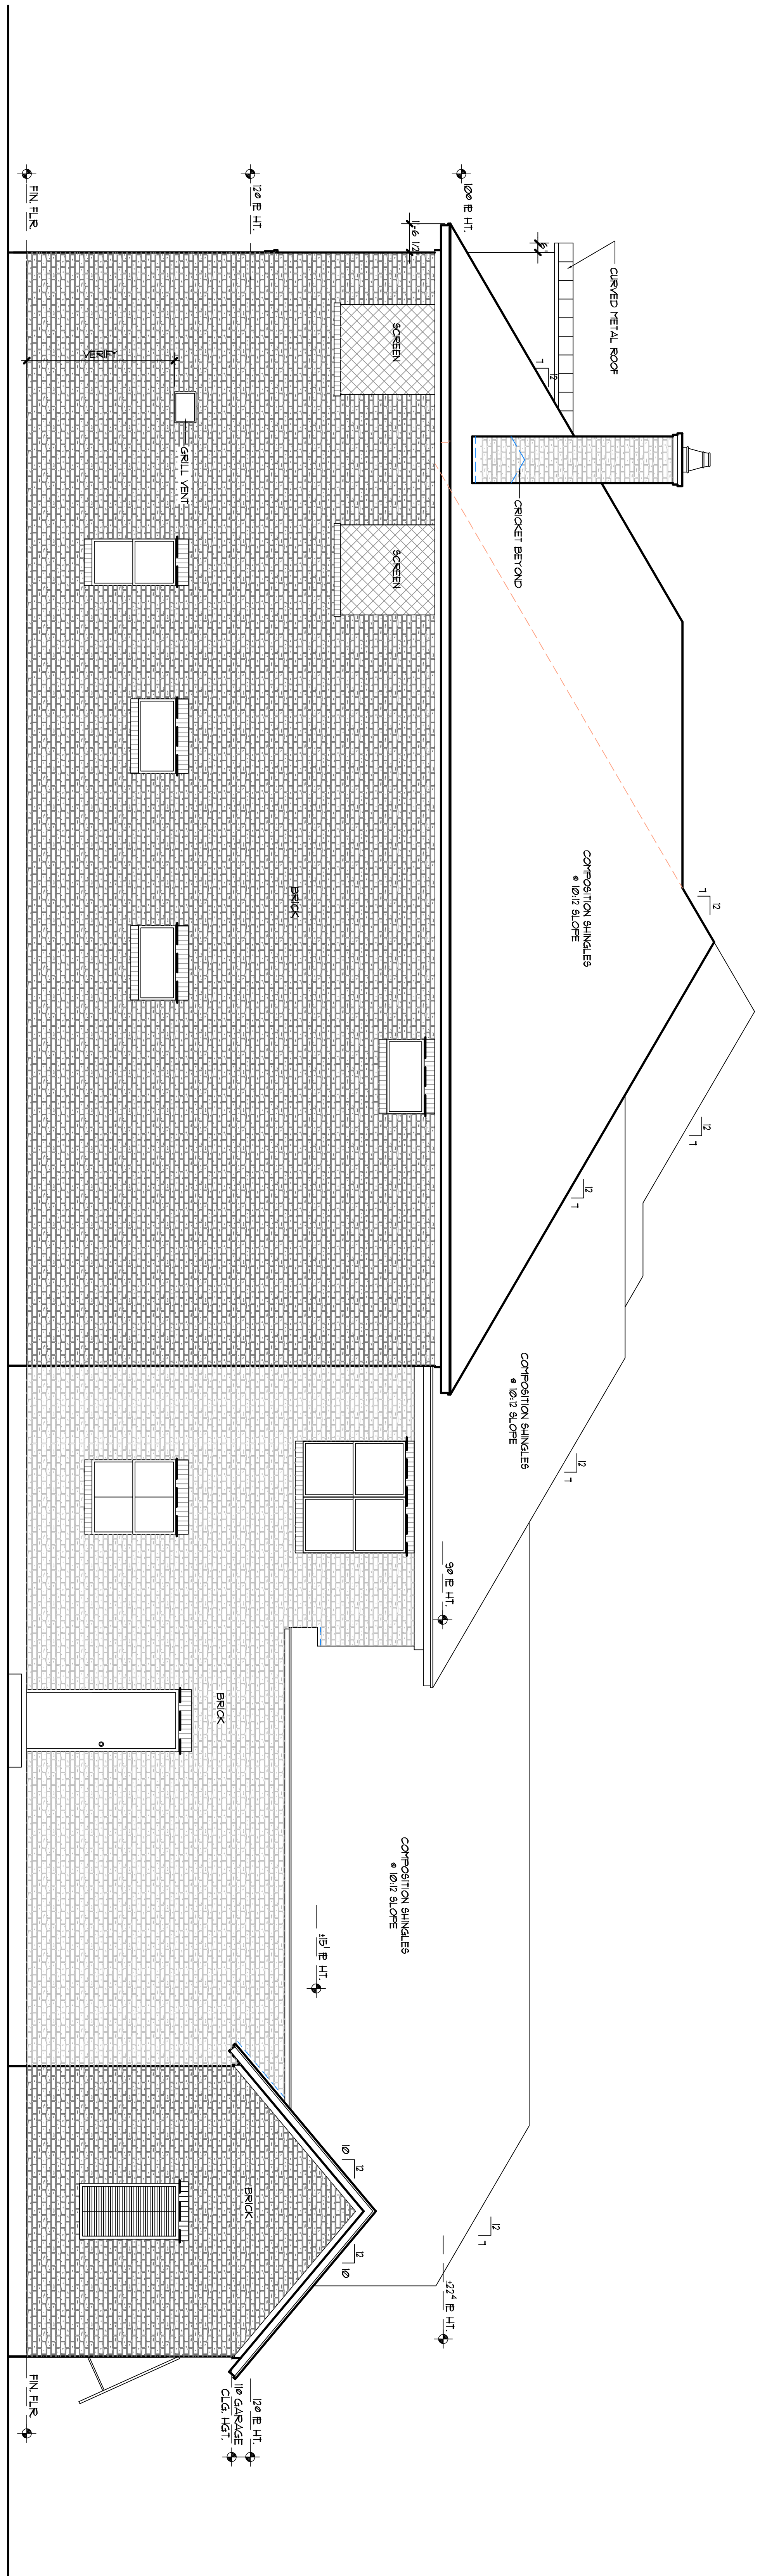

LEFT ELEVATION
 SCALE: 1/4" = 1'-0"

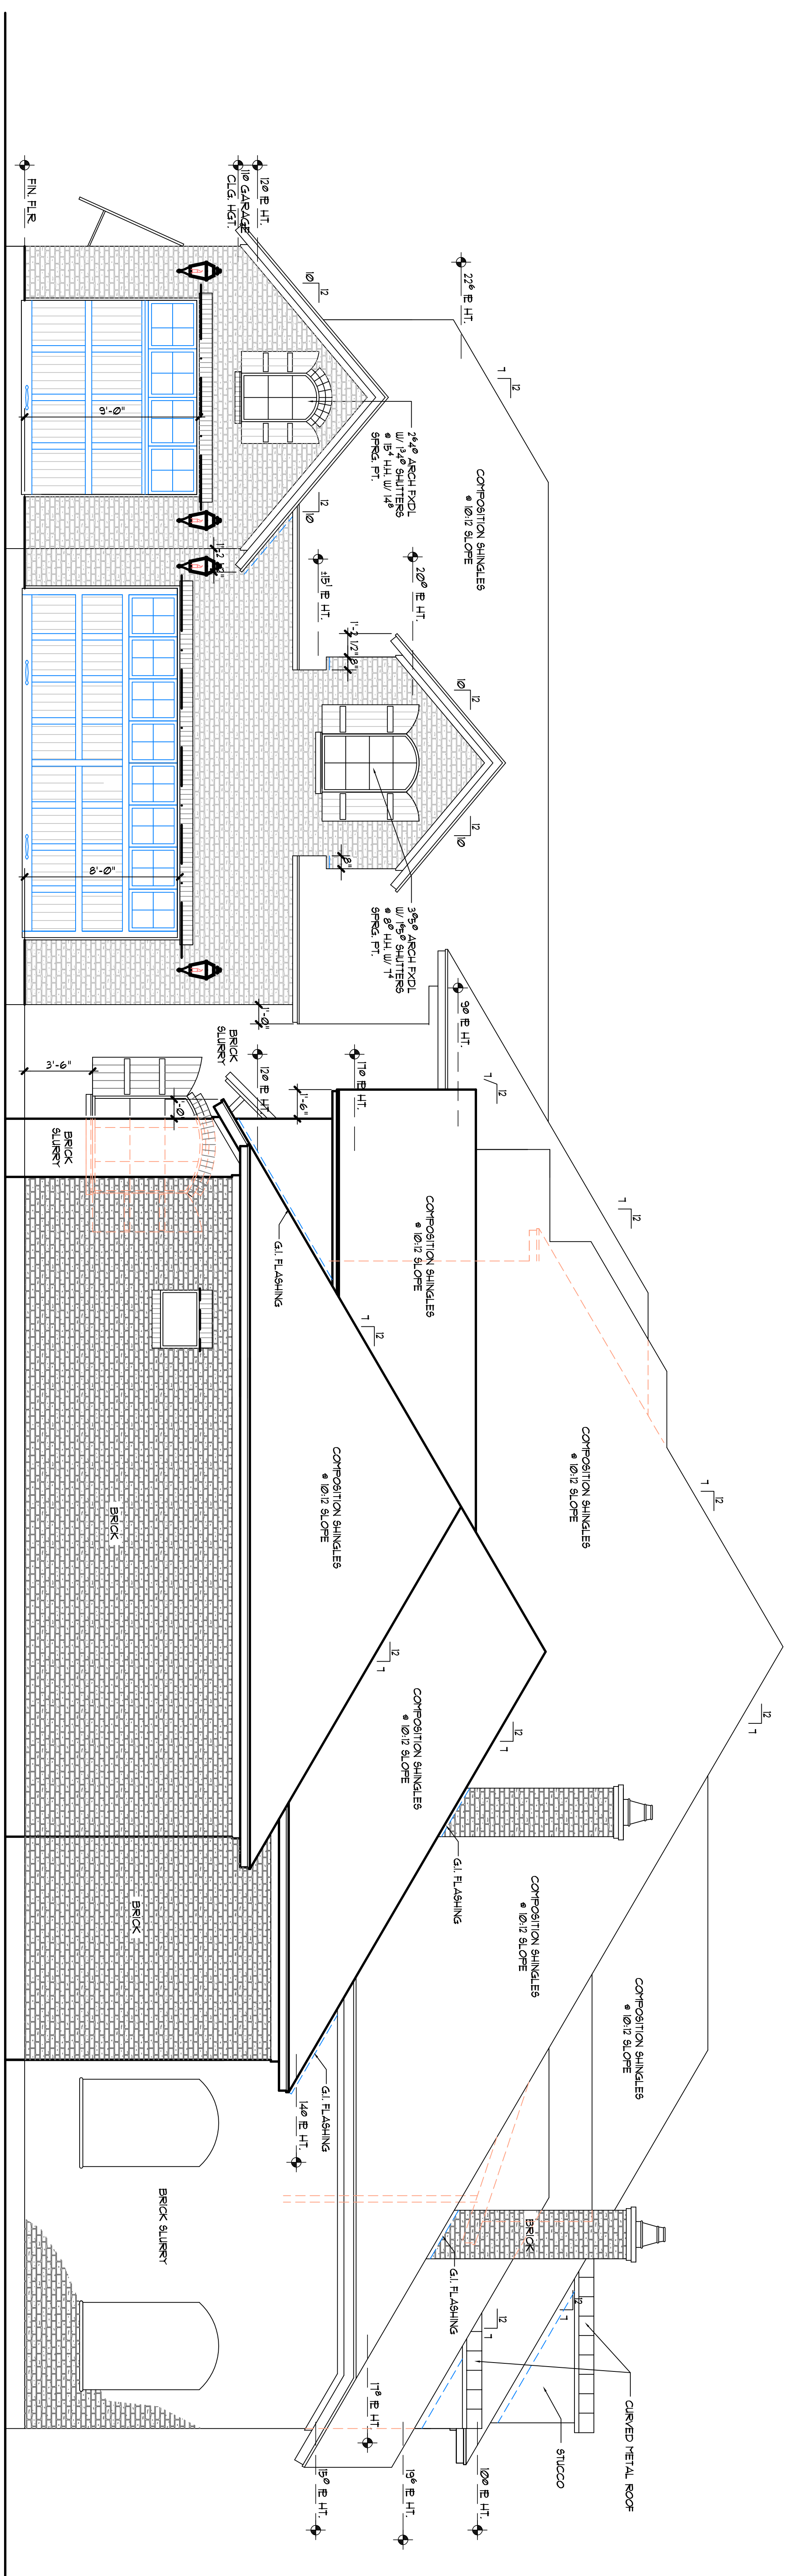

RIGHT ELEVATION
 SCALE: 1/4" = 1'-0"