

Date: 10/06/2021

REVW	
PERM	
CONST	


-PROPOSED-
 -NEW RESIDENCE-
 BRACKENRIDGE ST.
 HOUSTON, TEXAS 77088

O&O
 DESIGNS
 OSVALDO OLVERA (281) 850-8877

Contact:

DESIGNER	OO
CHECKER	OO

PROJECT #202125

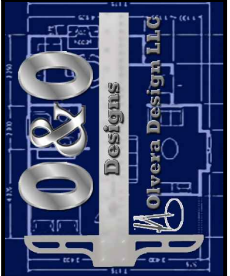


Sheet Title:
 ELEVATIONS


Sheet No.
 A2.1

Scale:
 1/8" = 1'-0"


*THIS DOCUMENT IS AN INTEGRAL PART OF A SET OF WORKING DOCUMENTS FOR THIS PROJECT SITE ONLY. NO DOCUMENTS OR SEGMENTS OF ANY DOCUMENTS MAY BE REPRODUCED, WITHOUT THE EXPRESSED WRITTEN CONSENT OF O&O DESIGNS, LLC. *LEGAL REPRODUCTION, TAMPERING, AND ALTERING OF THESE DOCUMENTS FOR SEAL IS PROHIBITED, AND VOIDS ANY AND ALL OF THE DOCUMENTS & AGREEMENTS IN THEIR ENTIRETY. *ALLEGED AND CHANGED INDIVIDUALITY WILL INCUR LEGAL REPERCUSSIONS TO THE EXTENT OF THE LAW, UNLESS PROVEN IN COURT. *EXPENSES OR SIMILAR MATTERS INCURRED TO CORRECT SUCH VIOLATIONS WILL HAVE A MINIMUM MONETARY REIMBURSEMENT OF 100%.

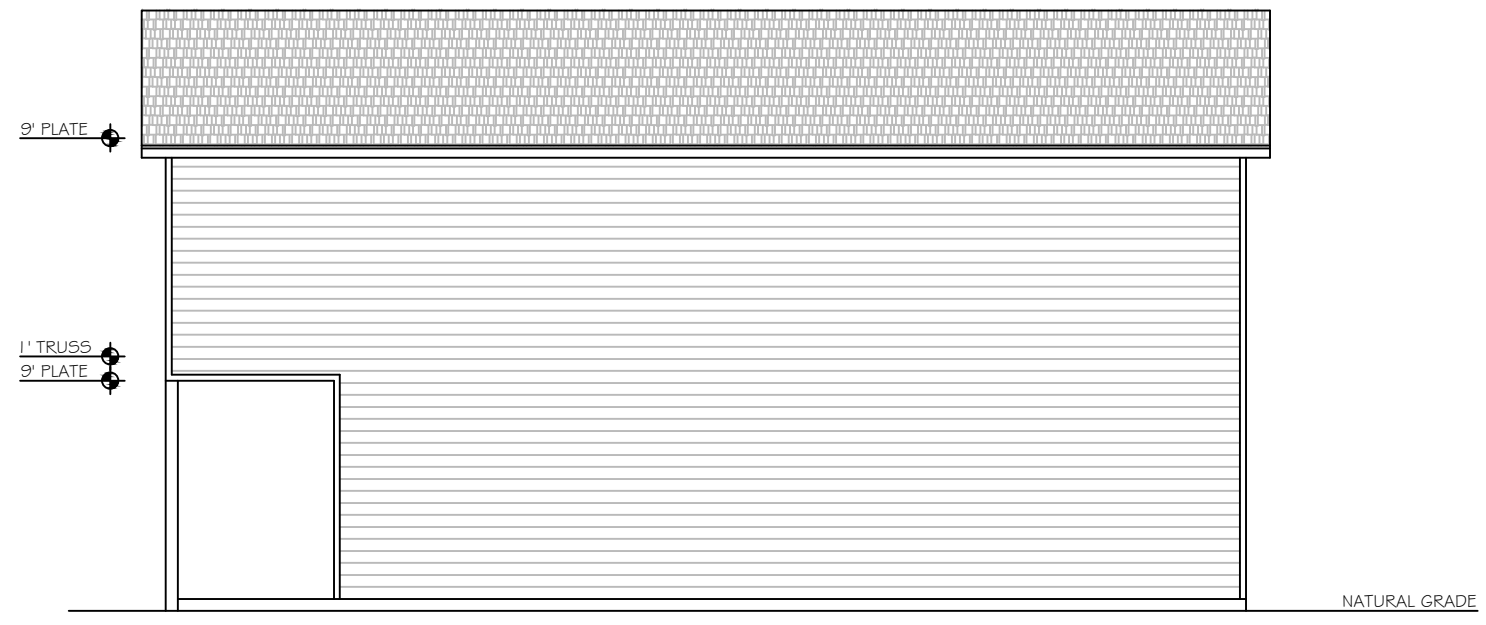


RIGHT ELEVATION

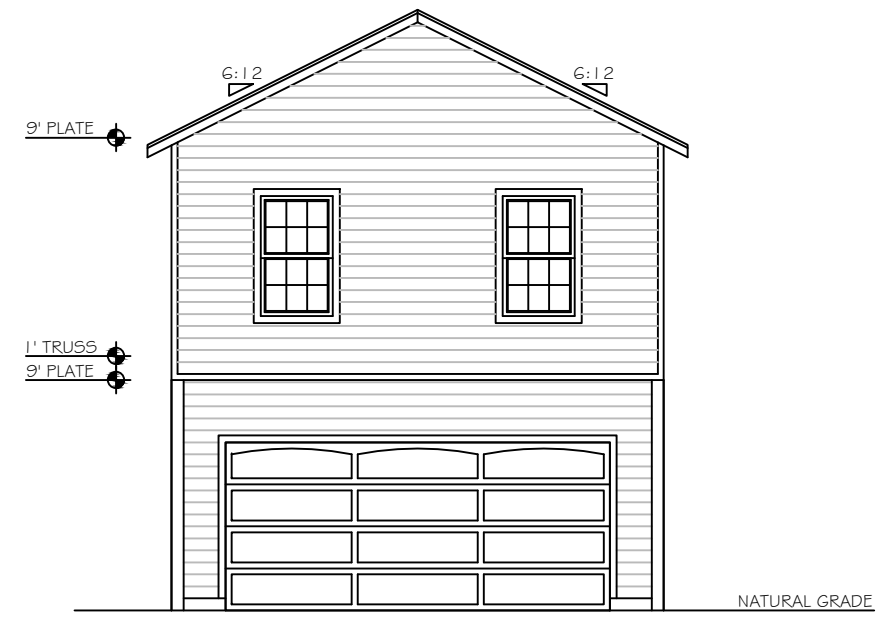

FRONT ELEVATION

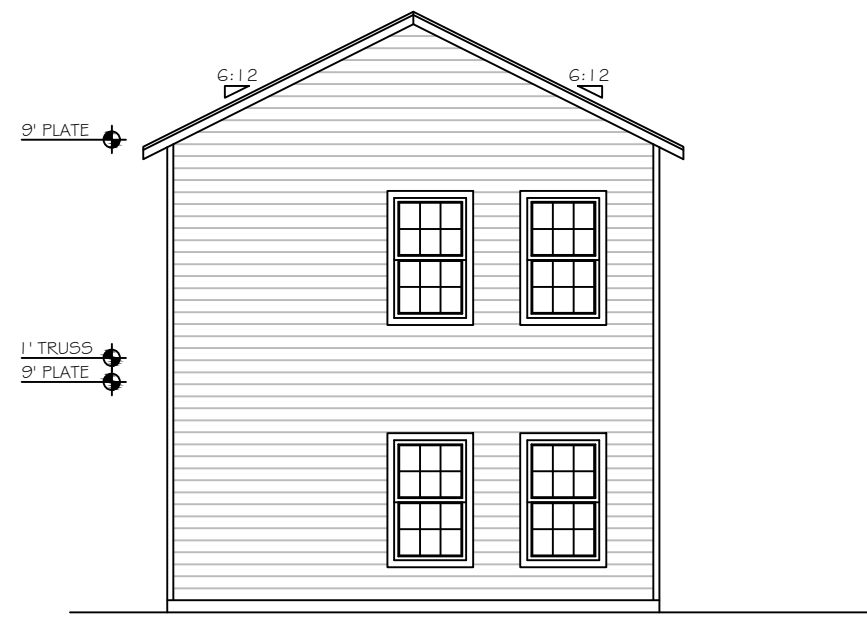

REAR ELEVATION

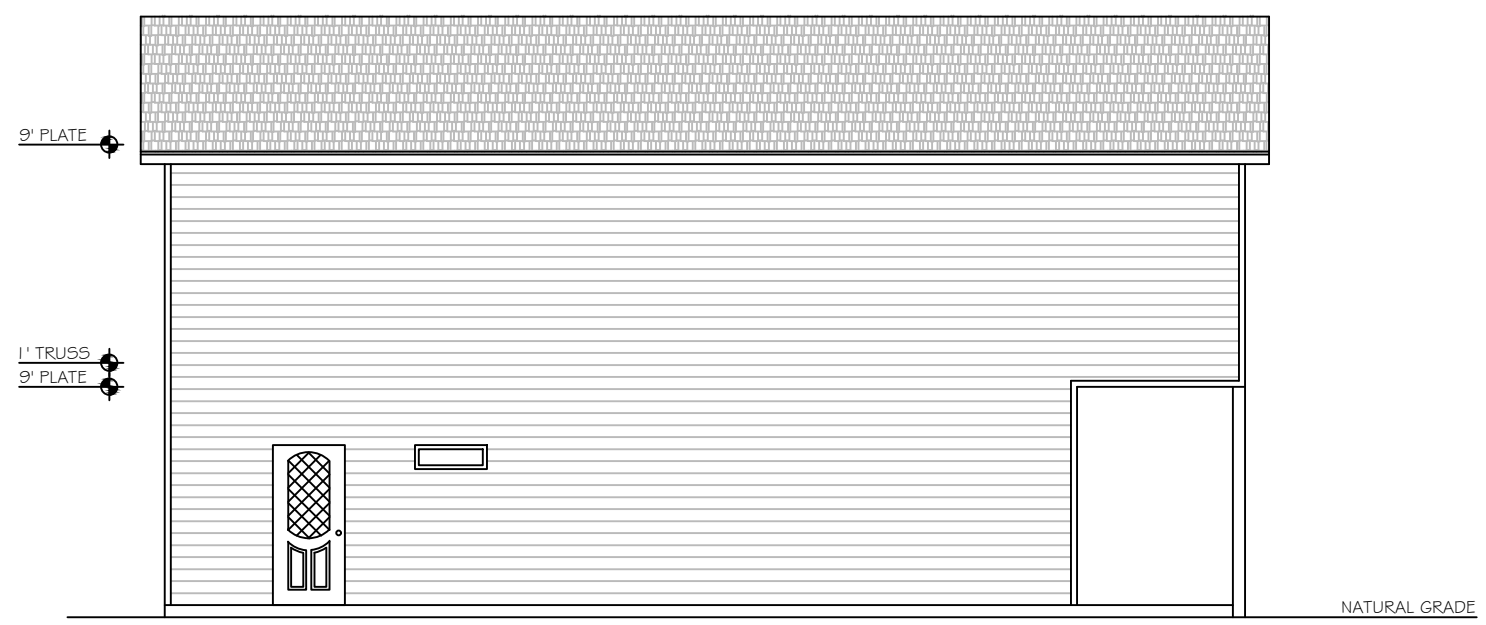

LEFT ELEVATION

DE