


LEWIS STREET
(70' R.O.W.)

IMPERVIOUS COVER :			
TOTAL SITE AREA =17,250 S.F.			
IMPROVEMENT TYPE	AREA OF EXISTING IMPERVIOUS COVER	AREA OF COVER PER HOUSE	AREA OF FINAL IMPERVIOUS COVER
NEW HOUSE	0 S.F.	660 S.F.	1,980 S.F.
NEW CONCRETE DRIVEWAY	0 S.F.	650 S.F.	1,950 S.F.
TOTAL AREA		0 S.F.	1,310 S.F.
TOTAL FINAL IMPERVIOUS COVER		= 3,930 S.F.	
PERCENTAGE OF IMPERVIOUS COVER		= 22.78%	

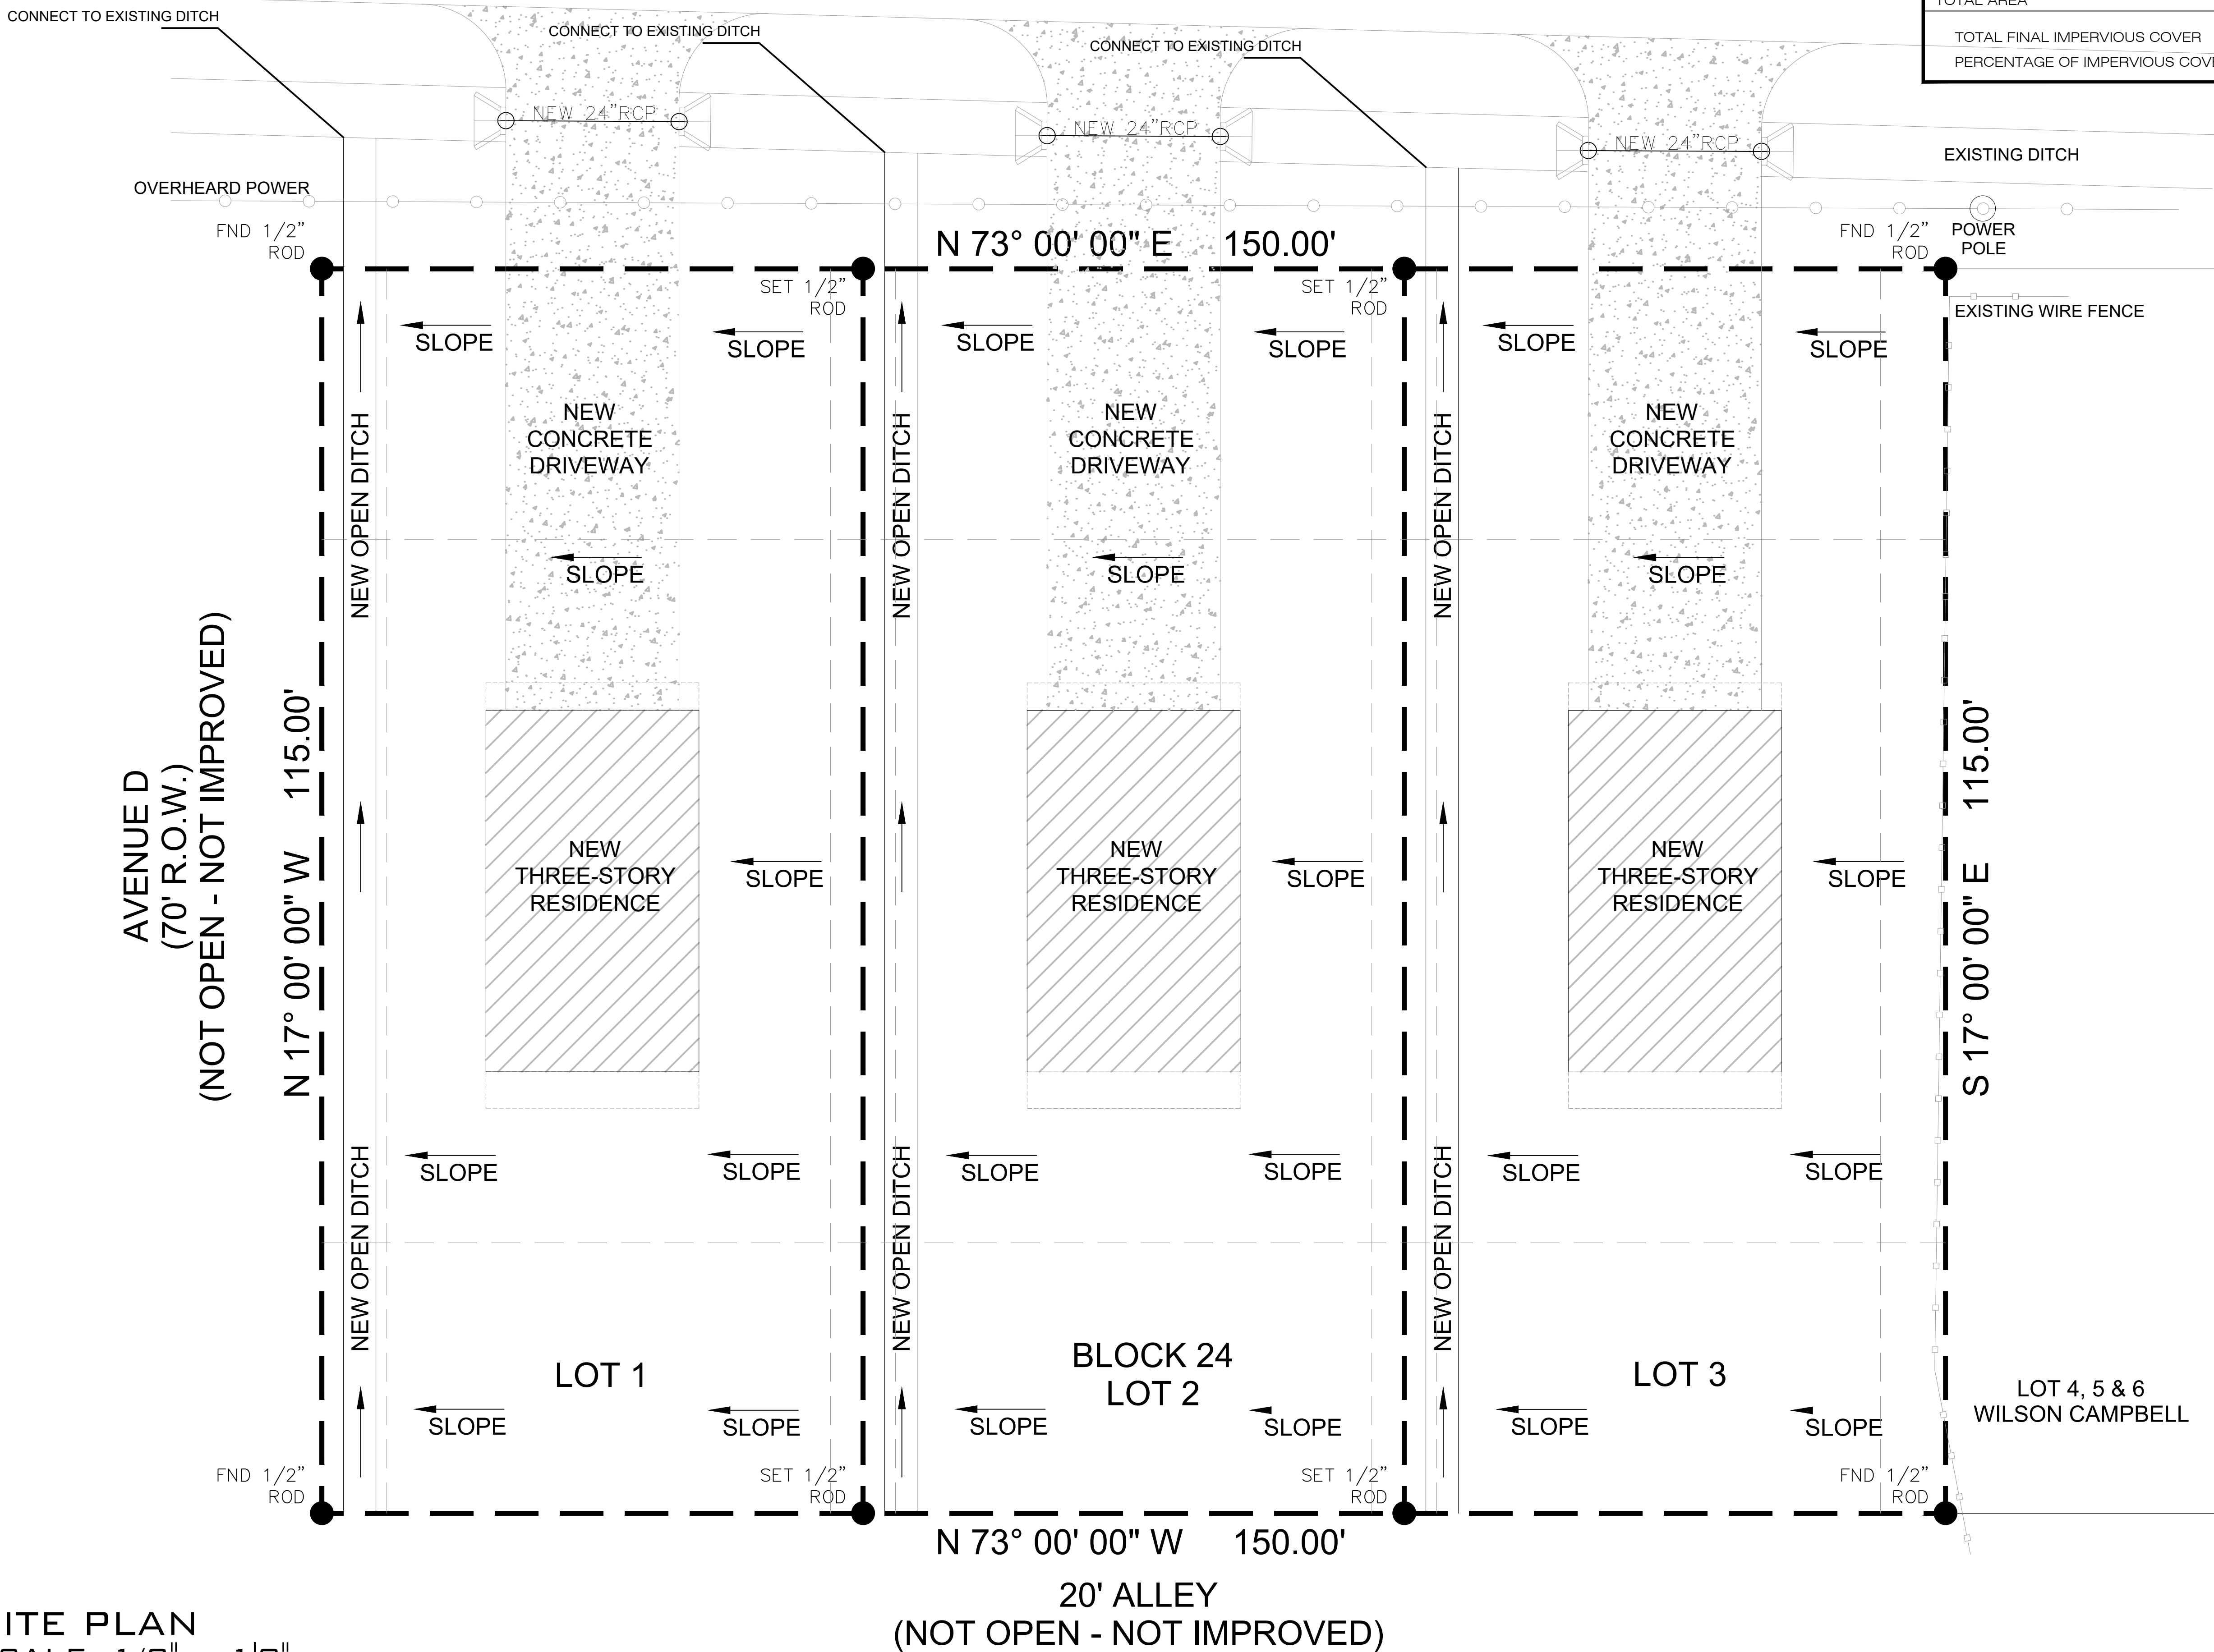

SITE PLAN
SCALE: 1/8" = 1'0"



832-840-0808
www.r2dstudio.com

Reproduction, either in whole or in part, including any direct copying and/or preparation of derivative works, for any reason without the prior written permission of the plan author is strictly prohibited. The purchase of construction plans in no way transfers any ownership to the buyer, except for a license to use these construction plans for one unit as part of questions regarding reproduction and copyright issues.

PROJECT NUMBER

PROJECT TITLE
NEW RESIDENCE

7113 Lewis St, Hitchcock,
TX 77563

DRAWINGS ISSUED FOR:



VICINITY MAP

REVISIONS

NO.	DATE	DESCRIPTION

DRAWN BY: GC CHECKED BY: RN DATE: 08/29/2024

SHEET TITLE
DRAINAGE PLAN

DRAWING NUMBER

C-00

SHEET NO.

1
1