



FIRST FLOOR PLAN
SCALE: 3/8" = 1'0"

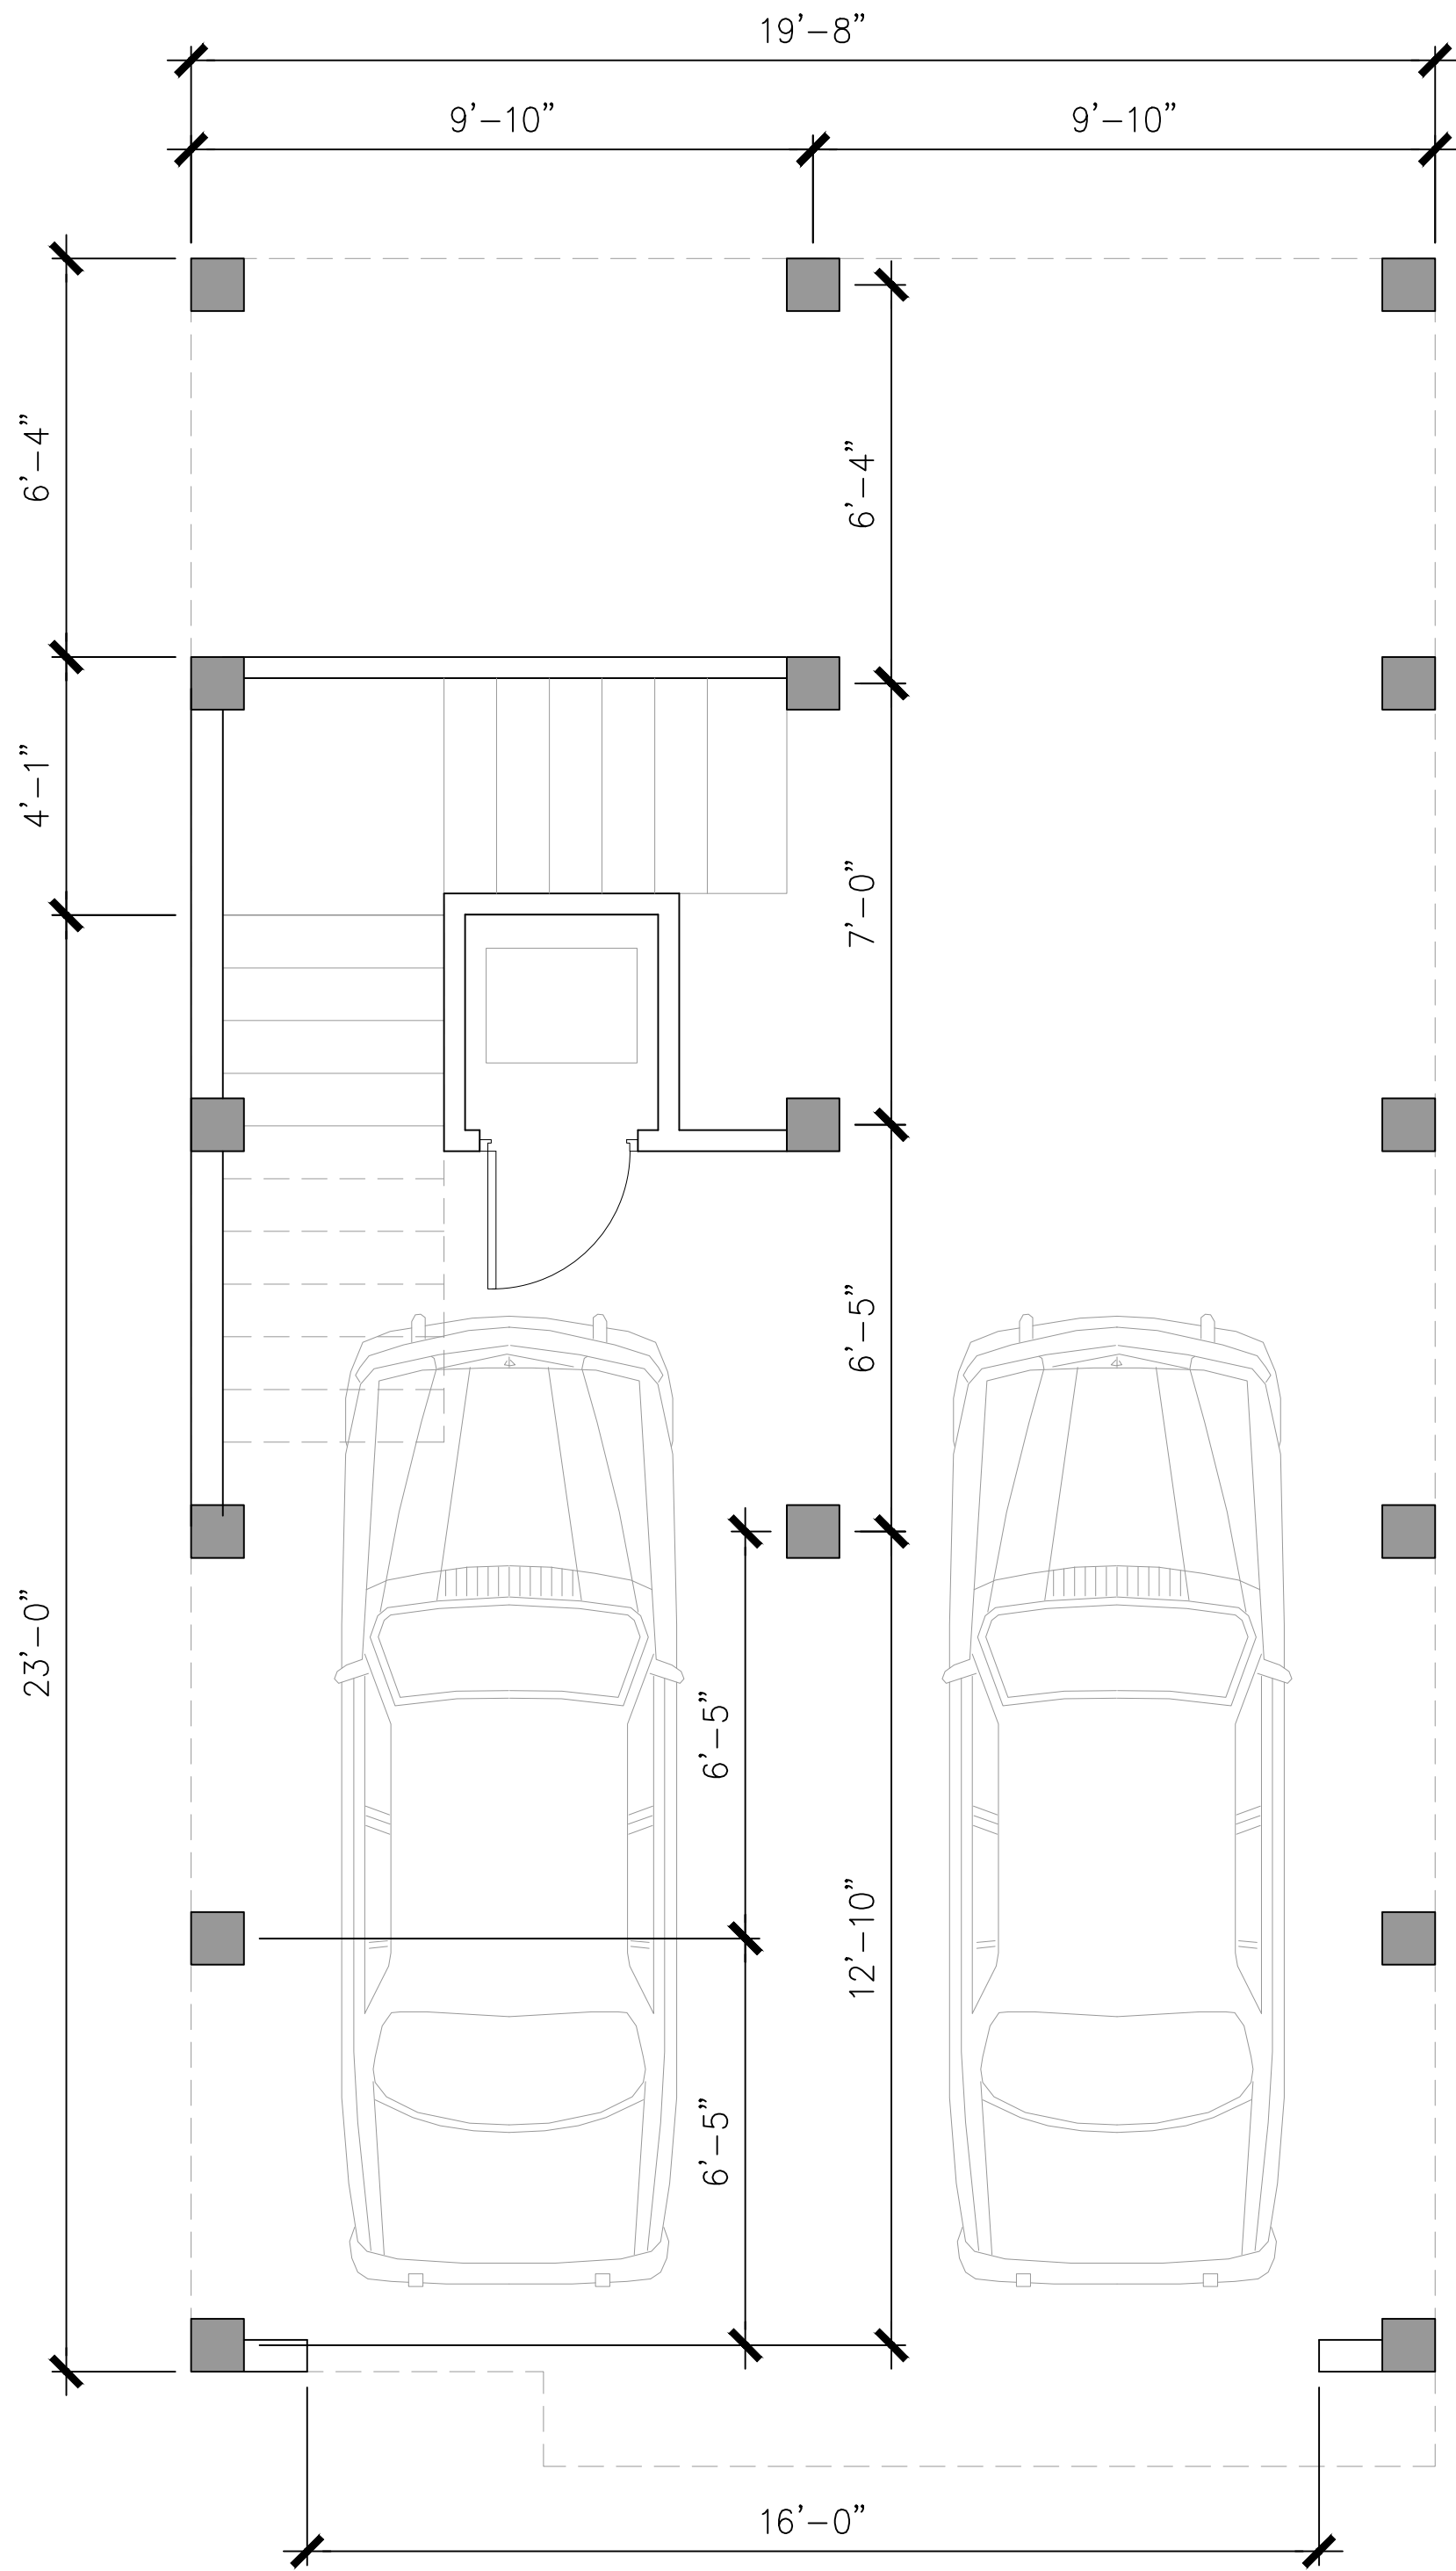

SECOND FLOOR PLAN
SCALE: 3/8" = 1'0"

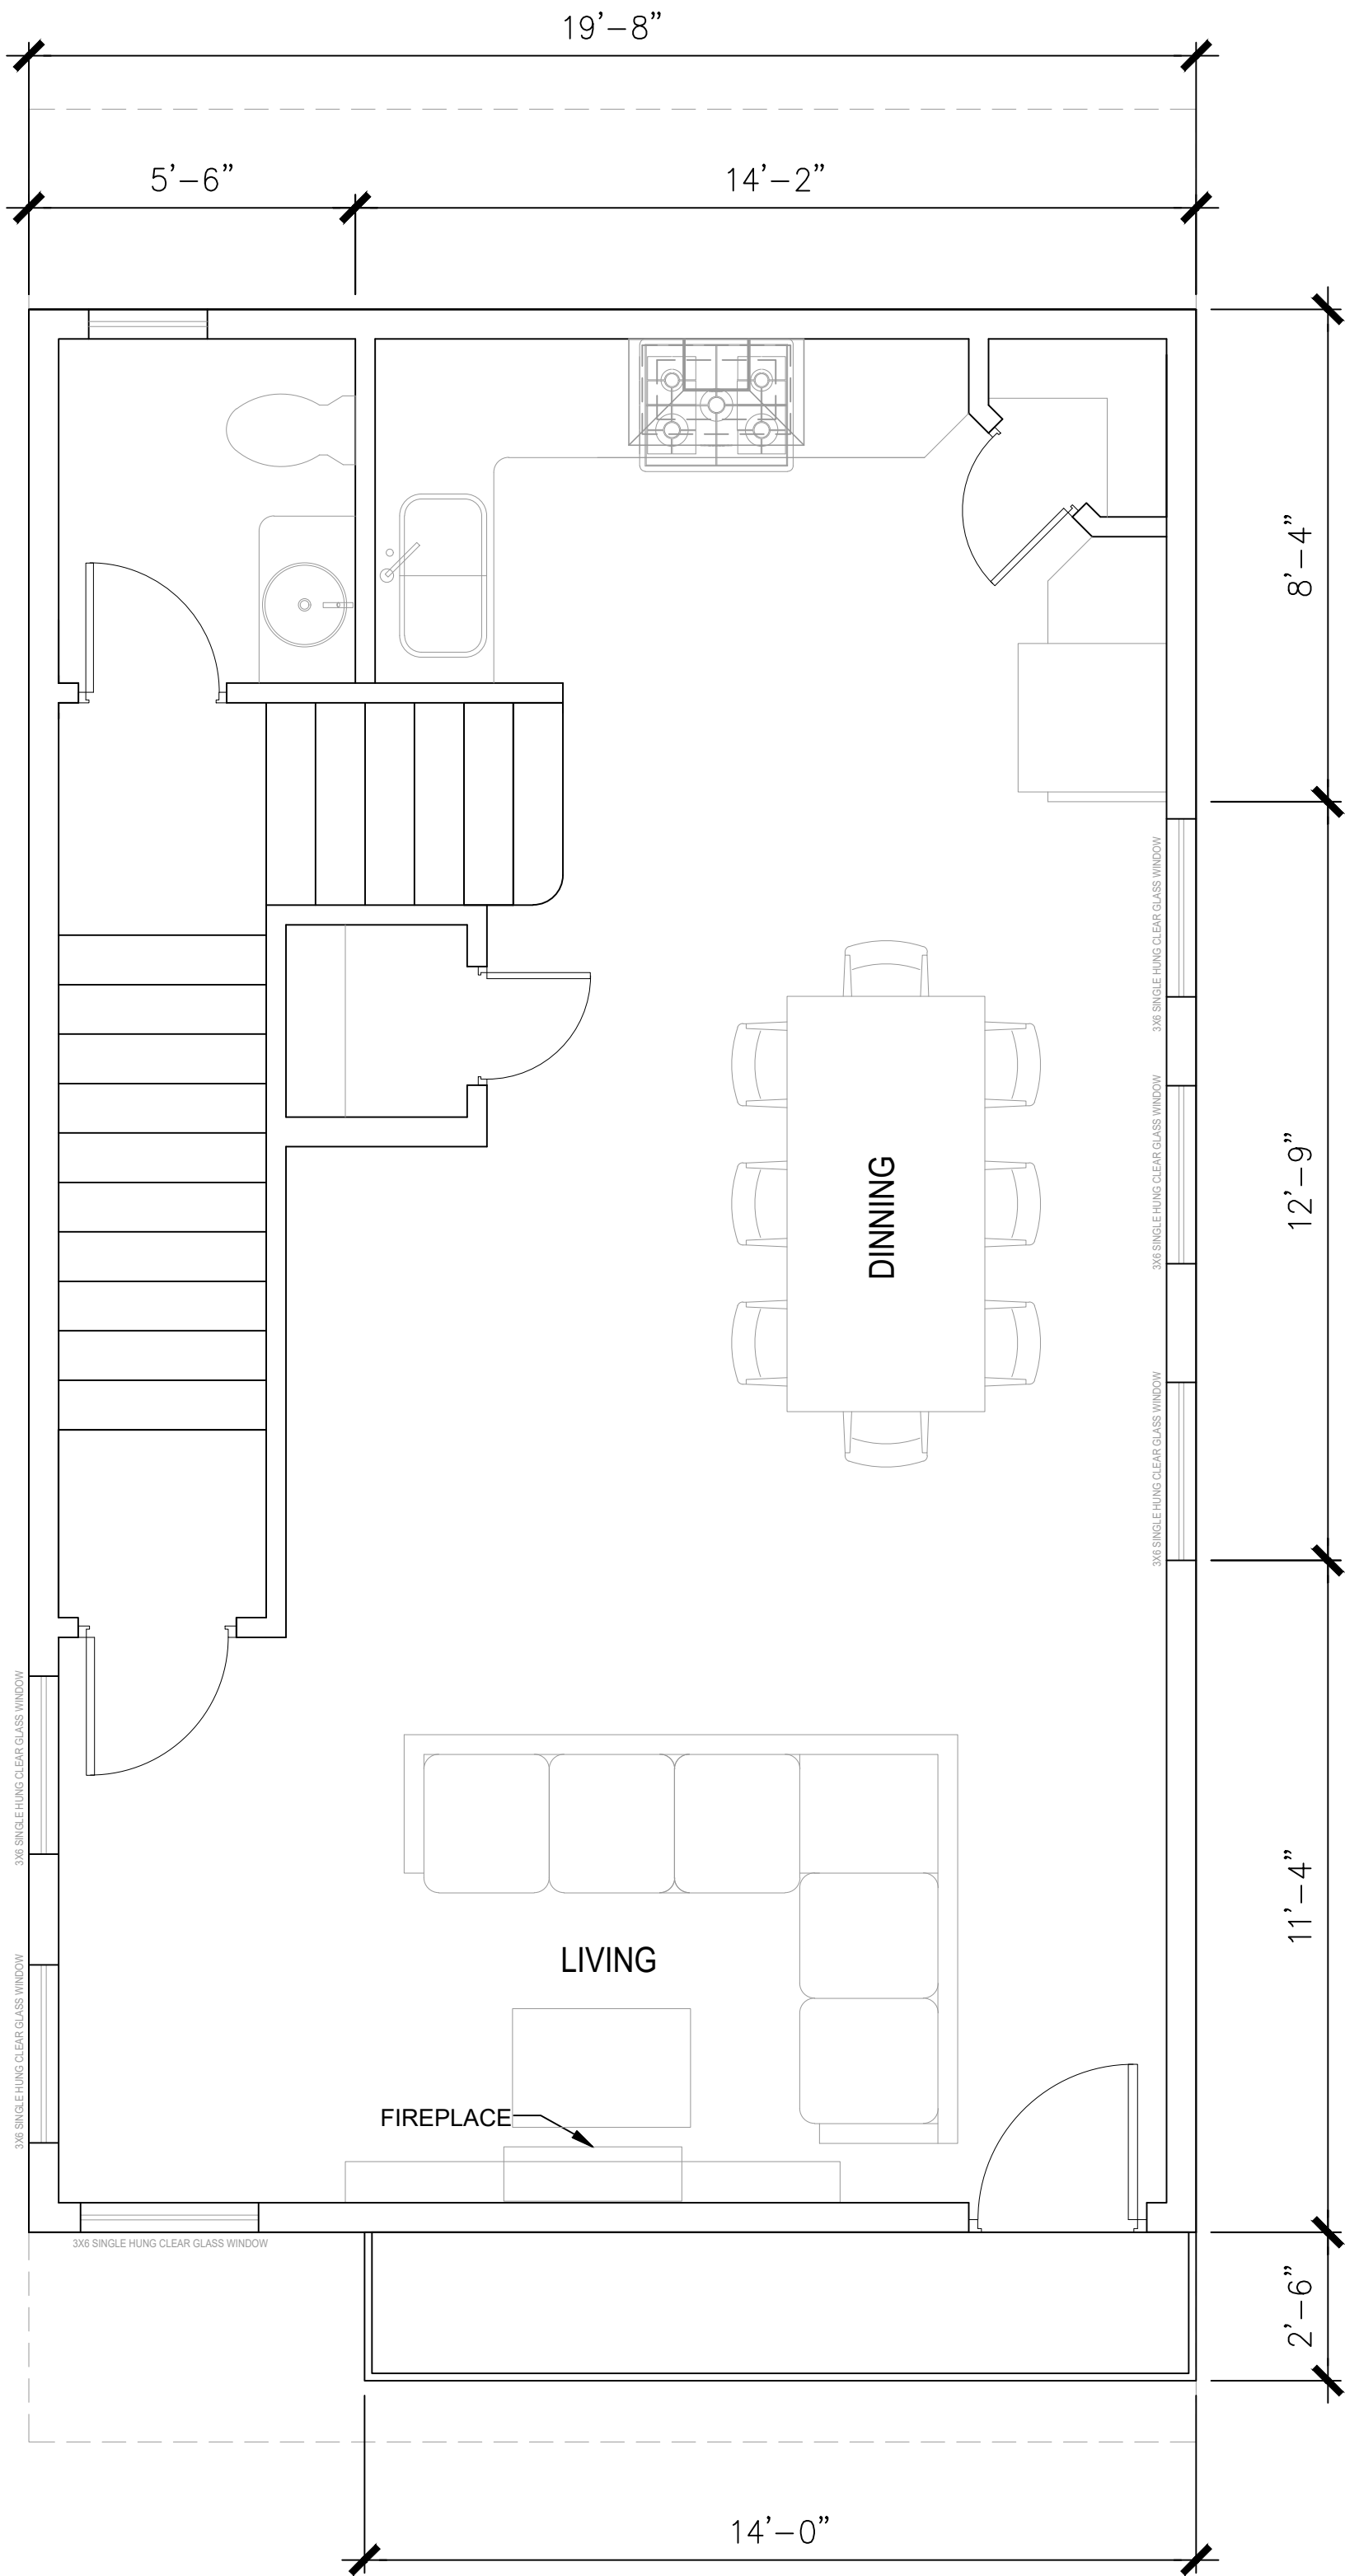

832-840-0808
www.r2dstudio.com

Reproduction, either in whole or in part, including any direct copying and/or preparation of derivative works, for any reason without the prior written permission of the plan author is strictly prohibited. The purchase of construction plans in no way transfers any ownership to the buyer, except for a license to use these construction plans for one unit as part of questions regarding reproduction and copyright issues.

PROJECT NUMBER

PROJECT TITLE
NEW RESIDENCE

7113 Lewis St, Hitchcock,
TX 77563

DRAWINGS ISSUED FOR:

VICINITY MAP

REVISIONS

NO.	DATE	DESCRIPTION

DRAWN BY: GC CHECKED BY: RN DATE: 08/29/2024

SHEET TITLE

FLOOR PLAN


DRAWING NUMBER

A-01

SHEET NO.

1
1

THIRD FLOOR PLAN
SCALE: 3/8" = 1'0"

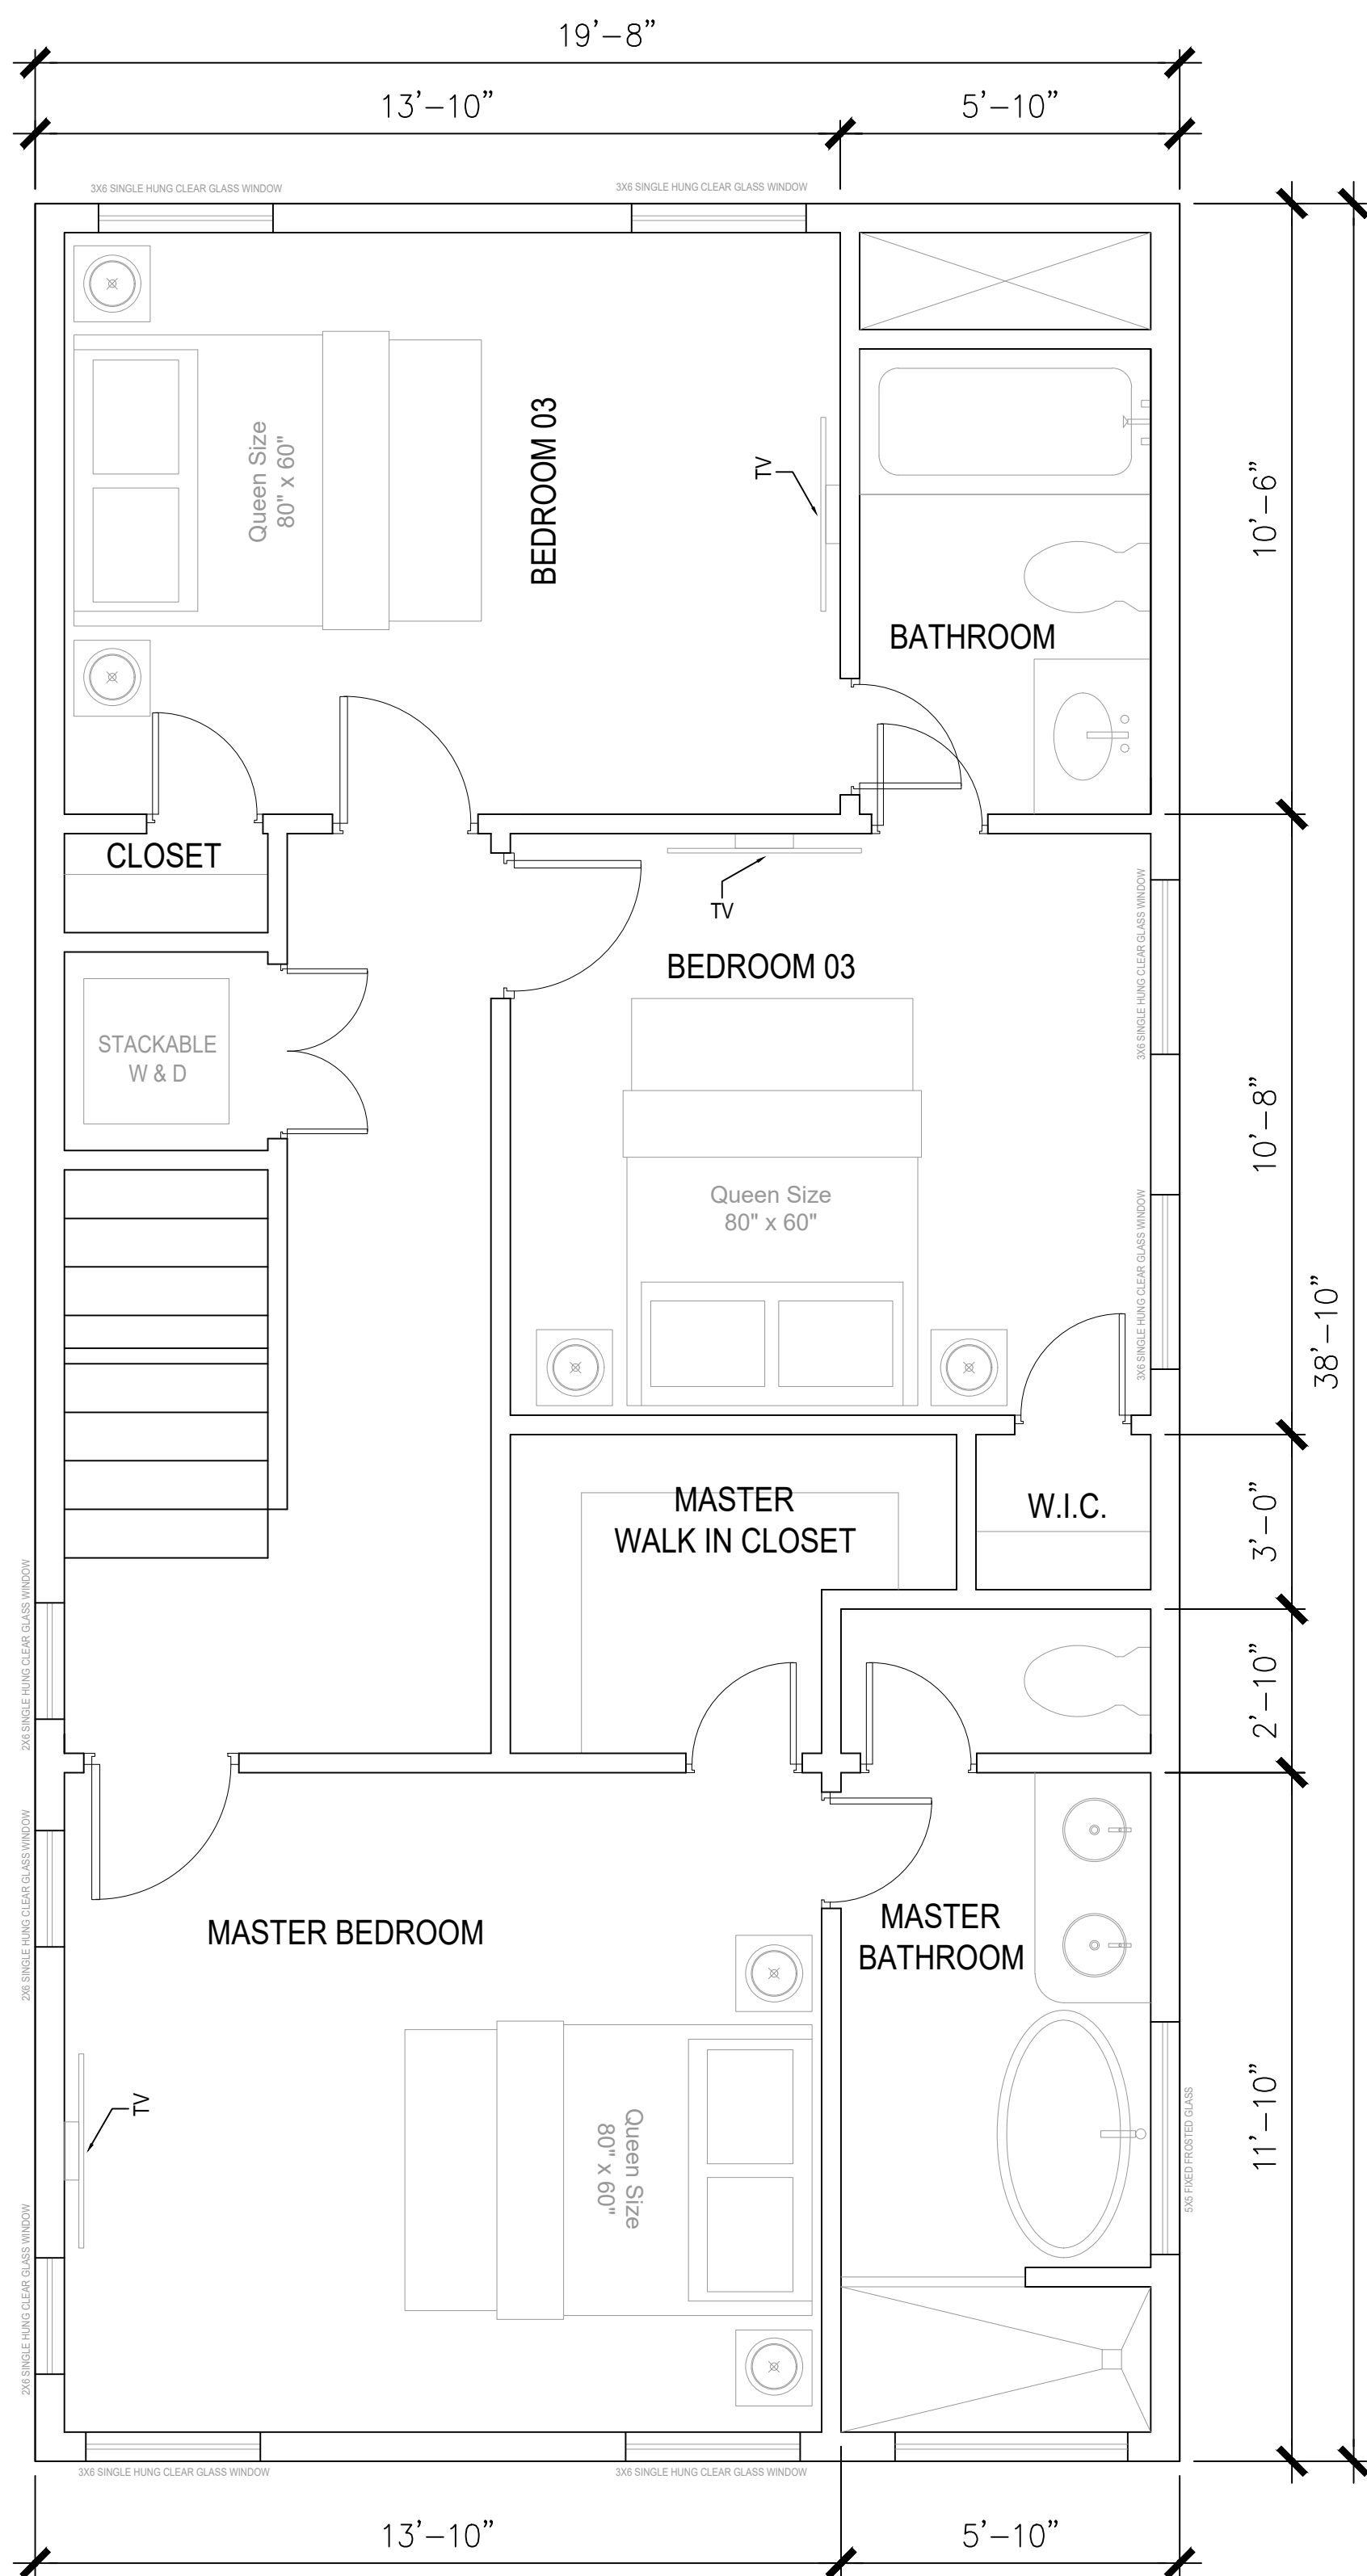

832-840-0808
www.r2dstudio.com

Reproduction, either in whole or in part, including any direct copying and/or preparation of derivative works, for any reason without the prior written permission of the plan author is strictly prohibited. The purchase of construction plans in no way transfers any ownership to the buyer, except for a license to use these construction plans for one unit as part of questions regarding reproduction and copyright issues.

PROJECT NUMBER

PROJECT TITLE
NEW RESIDENCE

7113 Lewis St, Hitchcock,
TX 77563

DRAWINGS ISSUED FOR:

VICINITY MAP

REVISIONS

NO.	DATE	DESCRIPTION


DRAWN BY: GC CHECKED BY: RN DATE: 08/29/2024

SHEET TITLE



FLOOR PLAN

DRAWING NUMBER	SHEET NO.
A-02	1 / 1

FRONT ELEVATION
SCALE: 3/8" = 1'0"

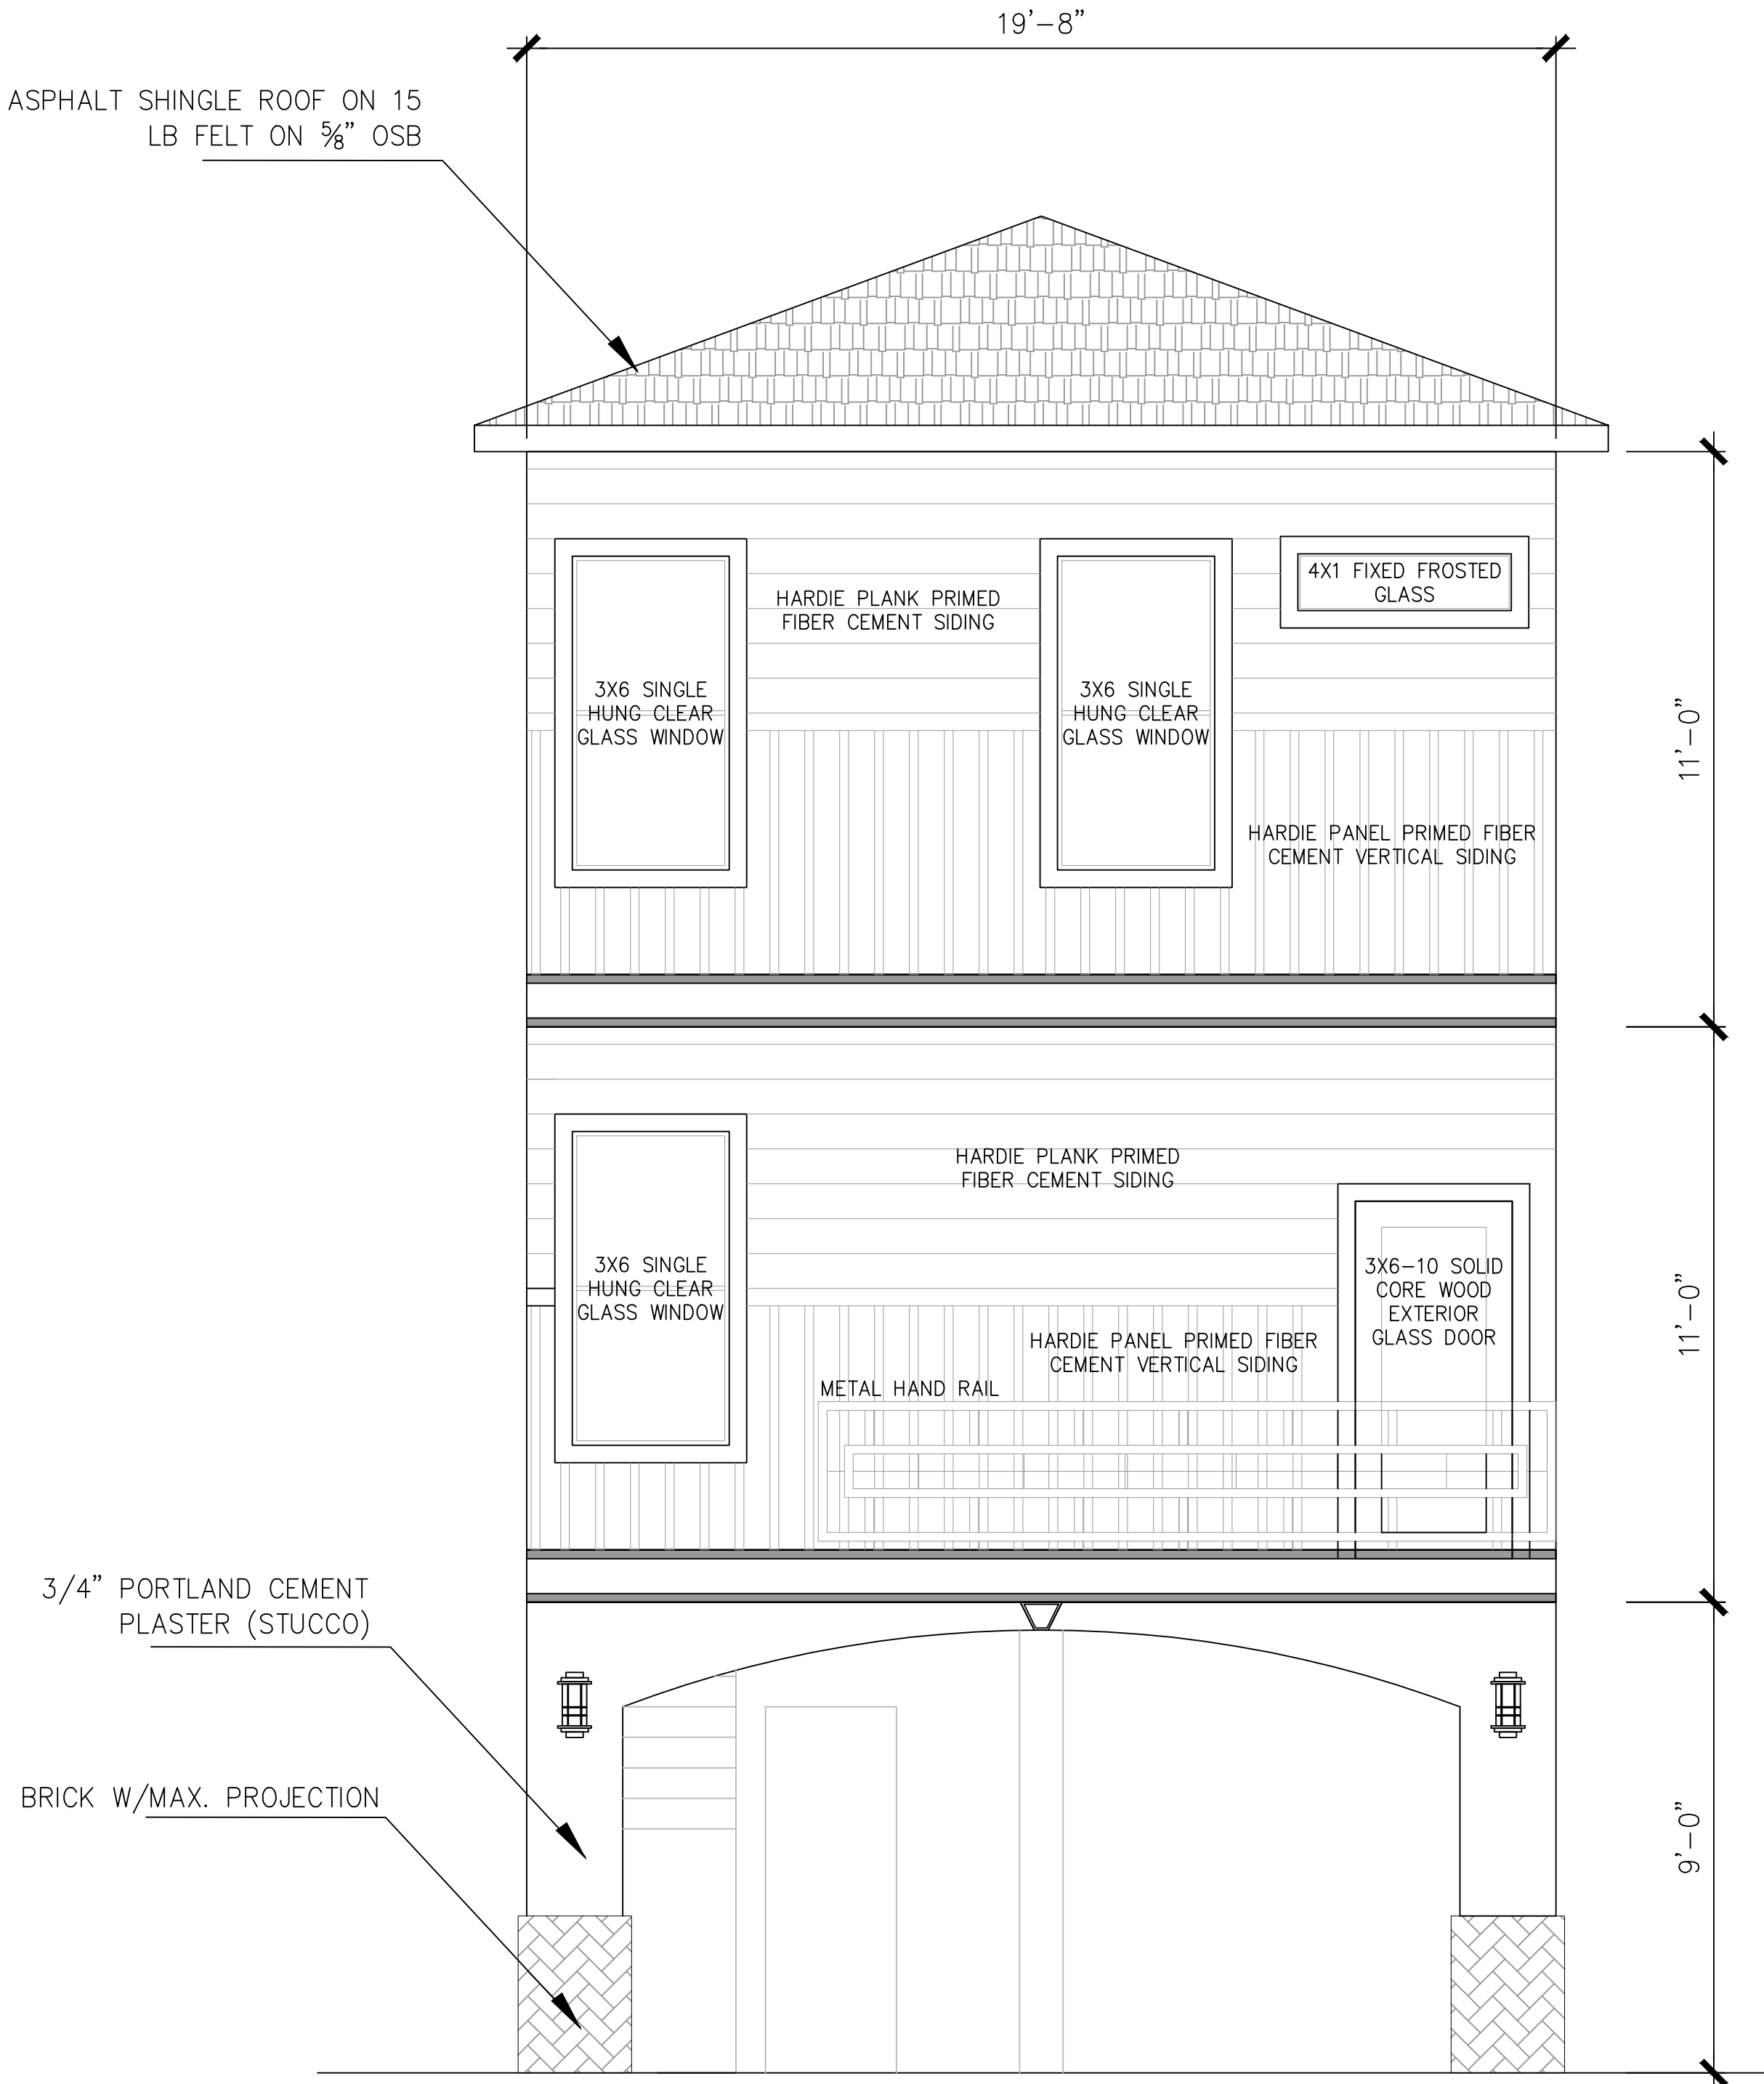

BACK ELEVATION
SCALE: 3/8" = 1'0"

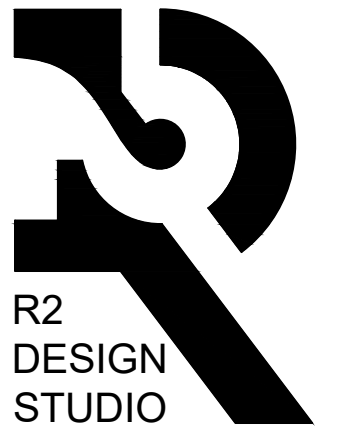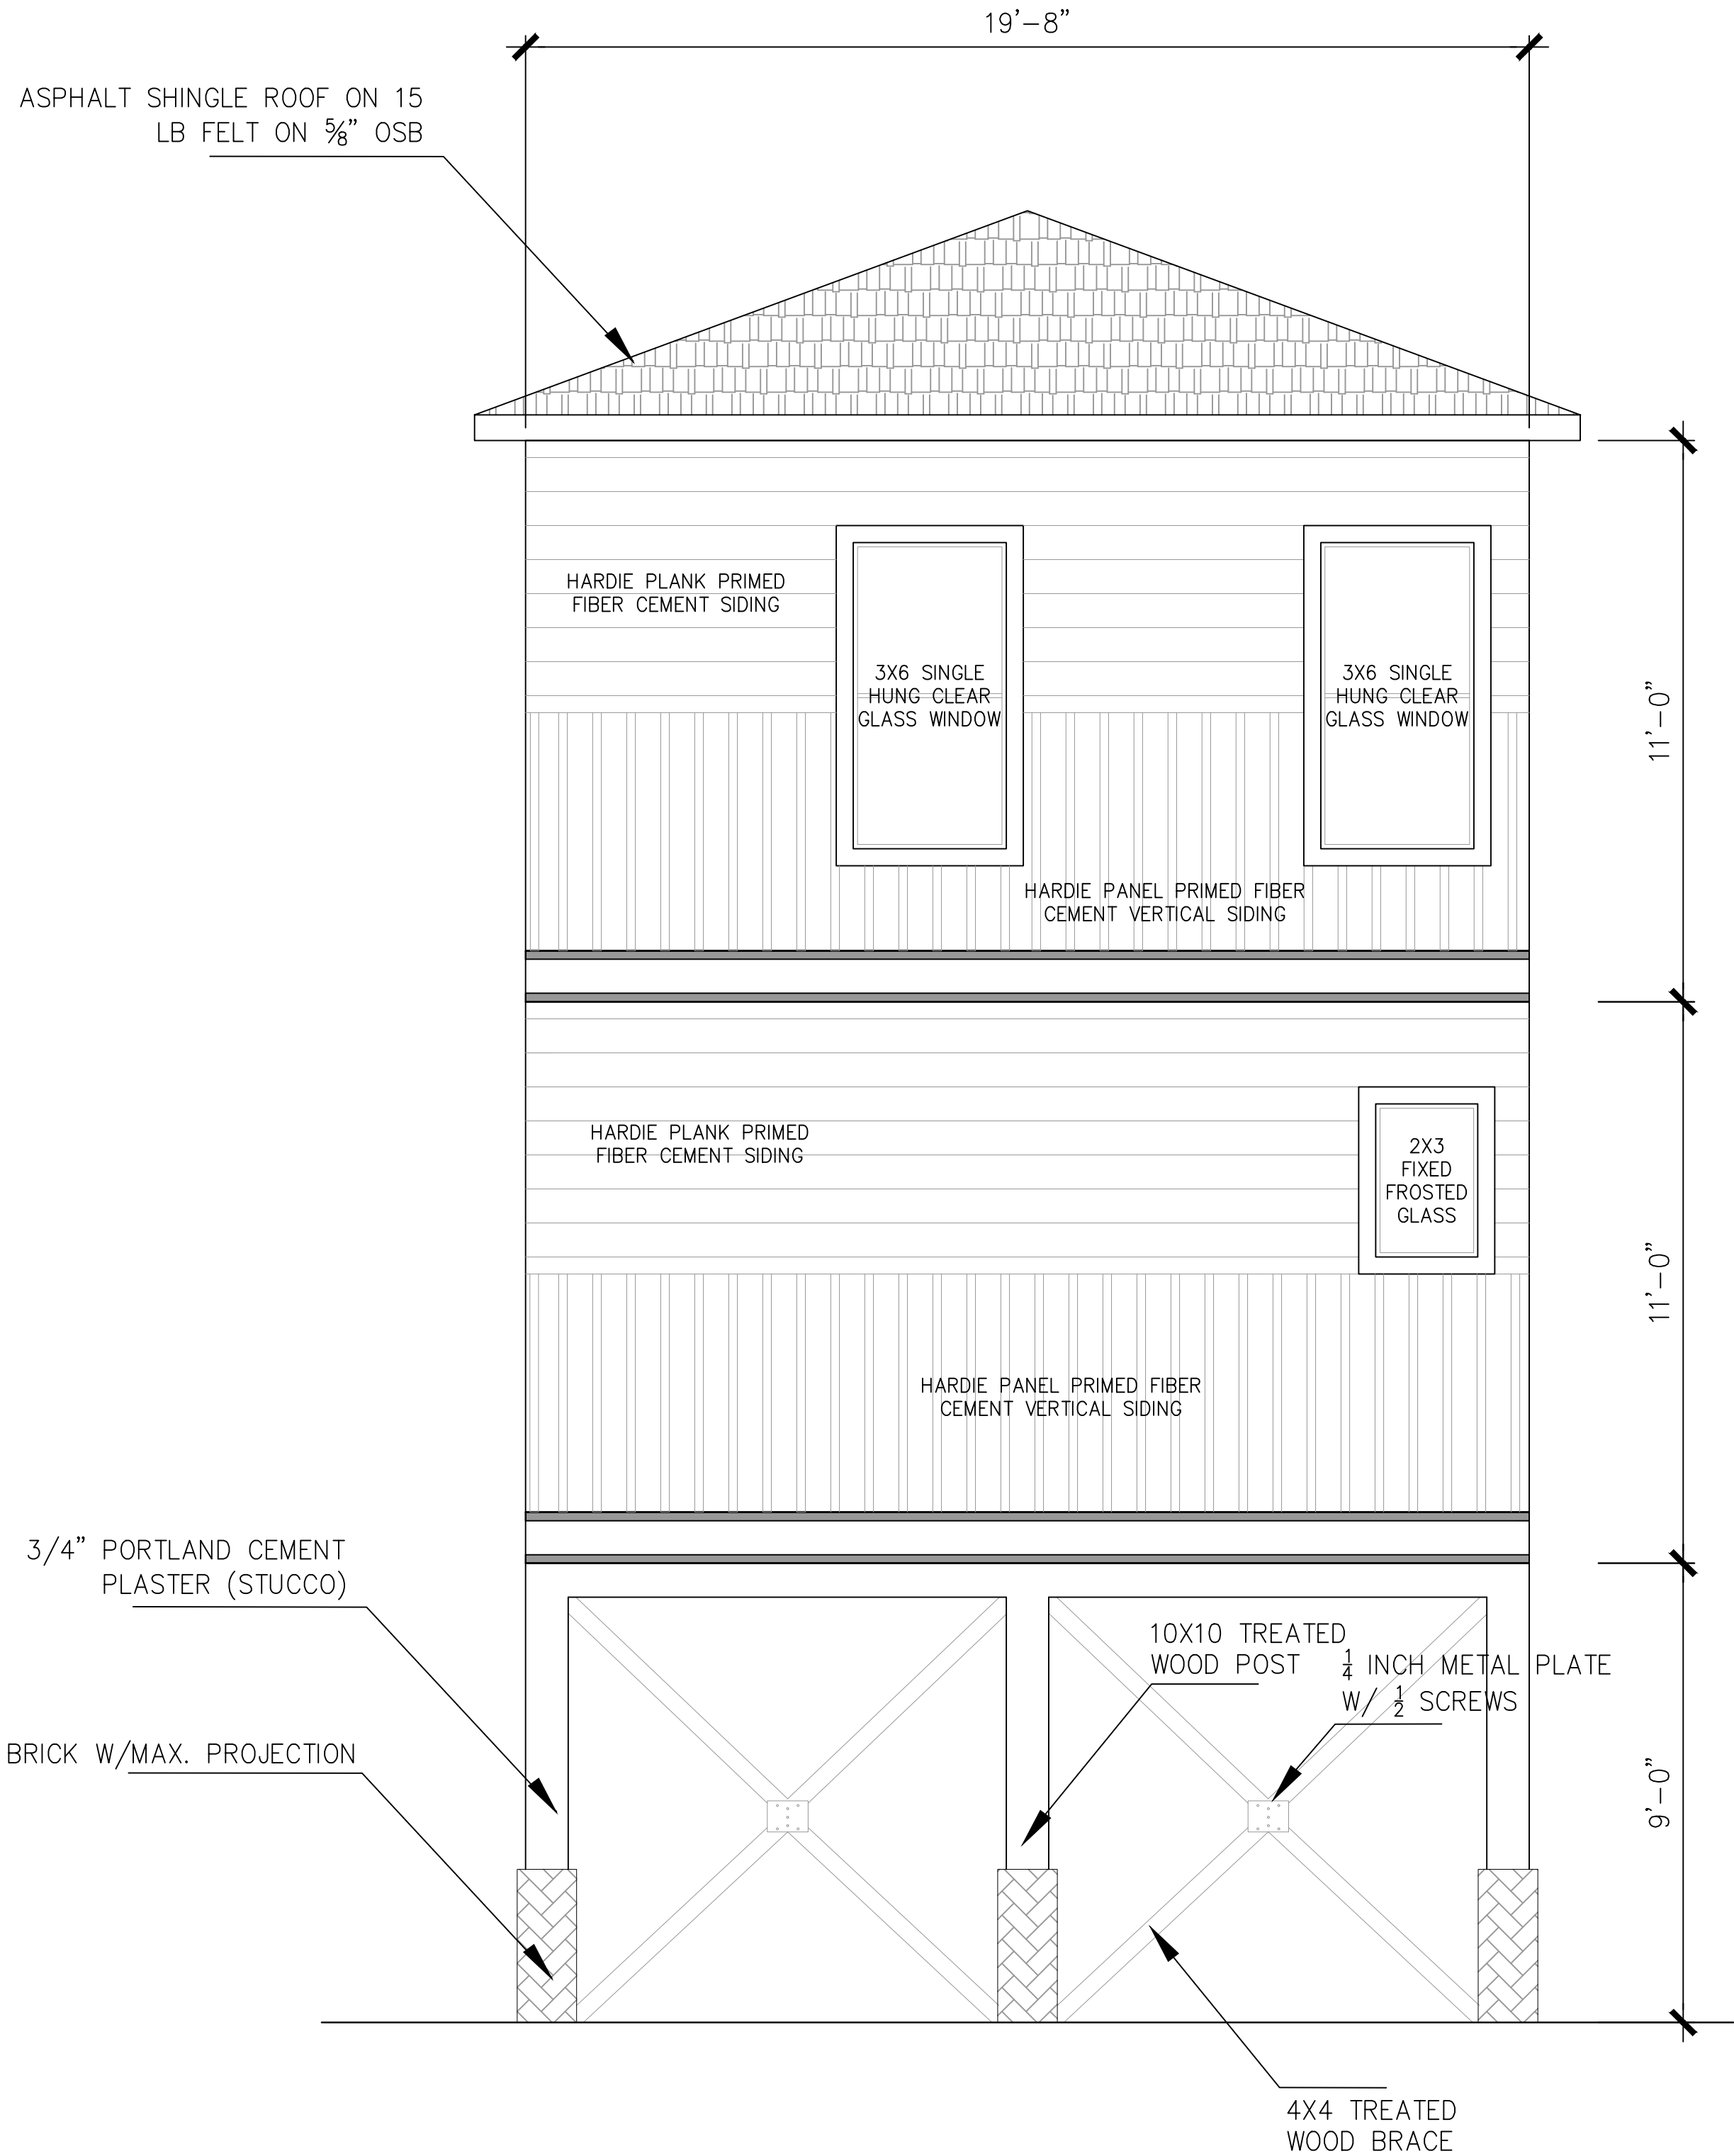

832-840-0808
www.r2dstudio.com

Reproduction, either in whole or in part, including any direct copying and/or preparation of derivative works, for any reason without the prior written permission of the plan author is strictly prohibited. The purchase of construction plans in no way transfers any ownership to the buyer, except for a license to use these construction plans for one unit as part of questions regarding reproduction and copyright issues.

PROJECT NUMBER

PROJECT TITLE
NEW RESIDENCE

7113 Lewis St, Hitchcock,
TX 77563

DRAWINGS ISSUED FOR:

VICINITY MAP

REVISIONS

NO.	DATE	DESCRIPTION

DRAWN BY: GC CHECKED BY: RN DATE: 08/29/2024

SHEET TITLE

ELEVATIONS

DRAWING NUMBER

A-03

SHEET NO.

1
1



832-840-0808
www.r2dstudio.com

Reproduction, either in whole or in part,
including any direct copying and/or
preparation of derivative works, for any
reason without the prior written permission
of the plan author is strictly prohibited. The
purchase of construction plans in no way
transfers any ownership to the buyer,
except for a license to use these
construction plans for one unit as part of
questions regarding reproduction and
copyright issues.

PROJECT NUMBER

PROJECT TITLE
NEW RESIDENCE

7113 Lewis St, Hitchcock,
TX 77563

DRAWINGS ISSUED FOR:

VICINITY MAP

REVISIONS

NO.	DATE	DESCRIPTION

DRAWN BY: GC CHECKED BY: RN DATE: 08/29/2024

SHEET TITLE


ELEVATIONS

DRAWING NUMBER


A-05

SHEET NO.

1
1

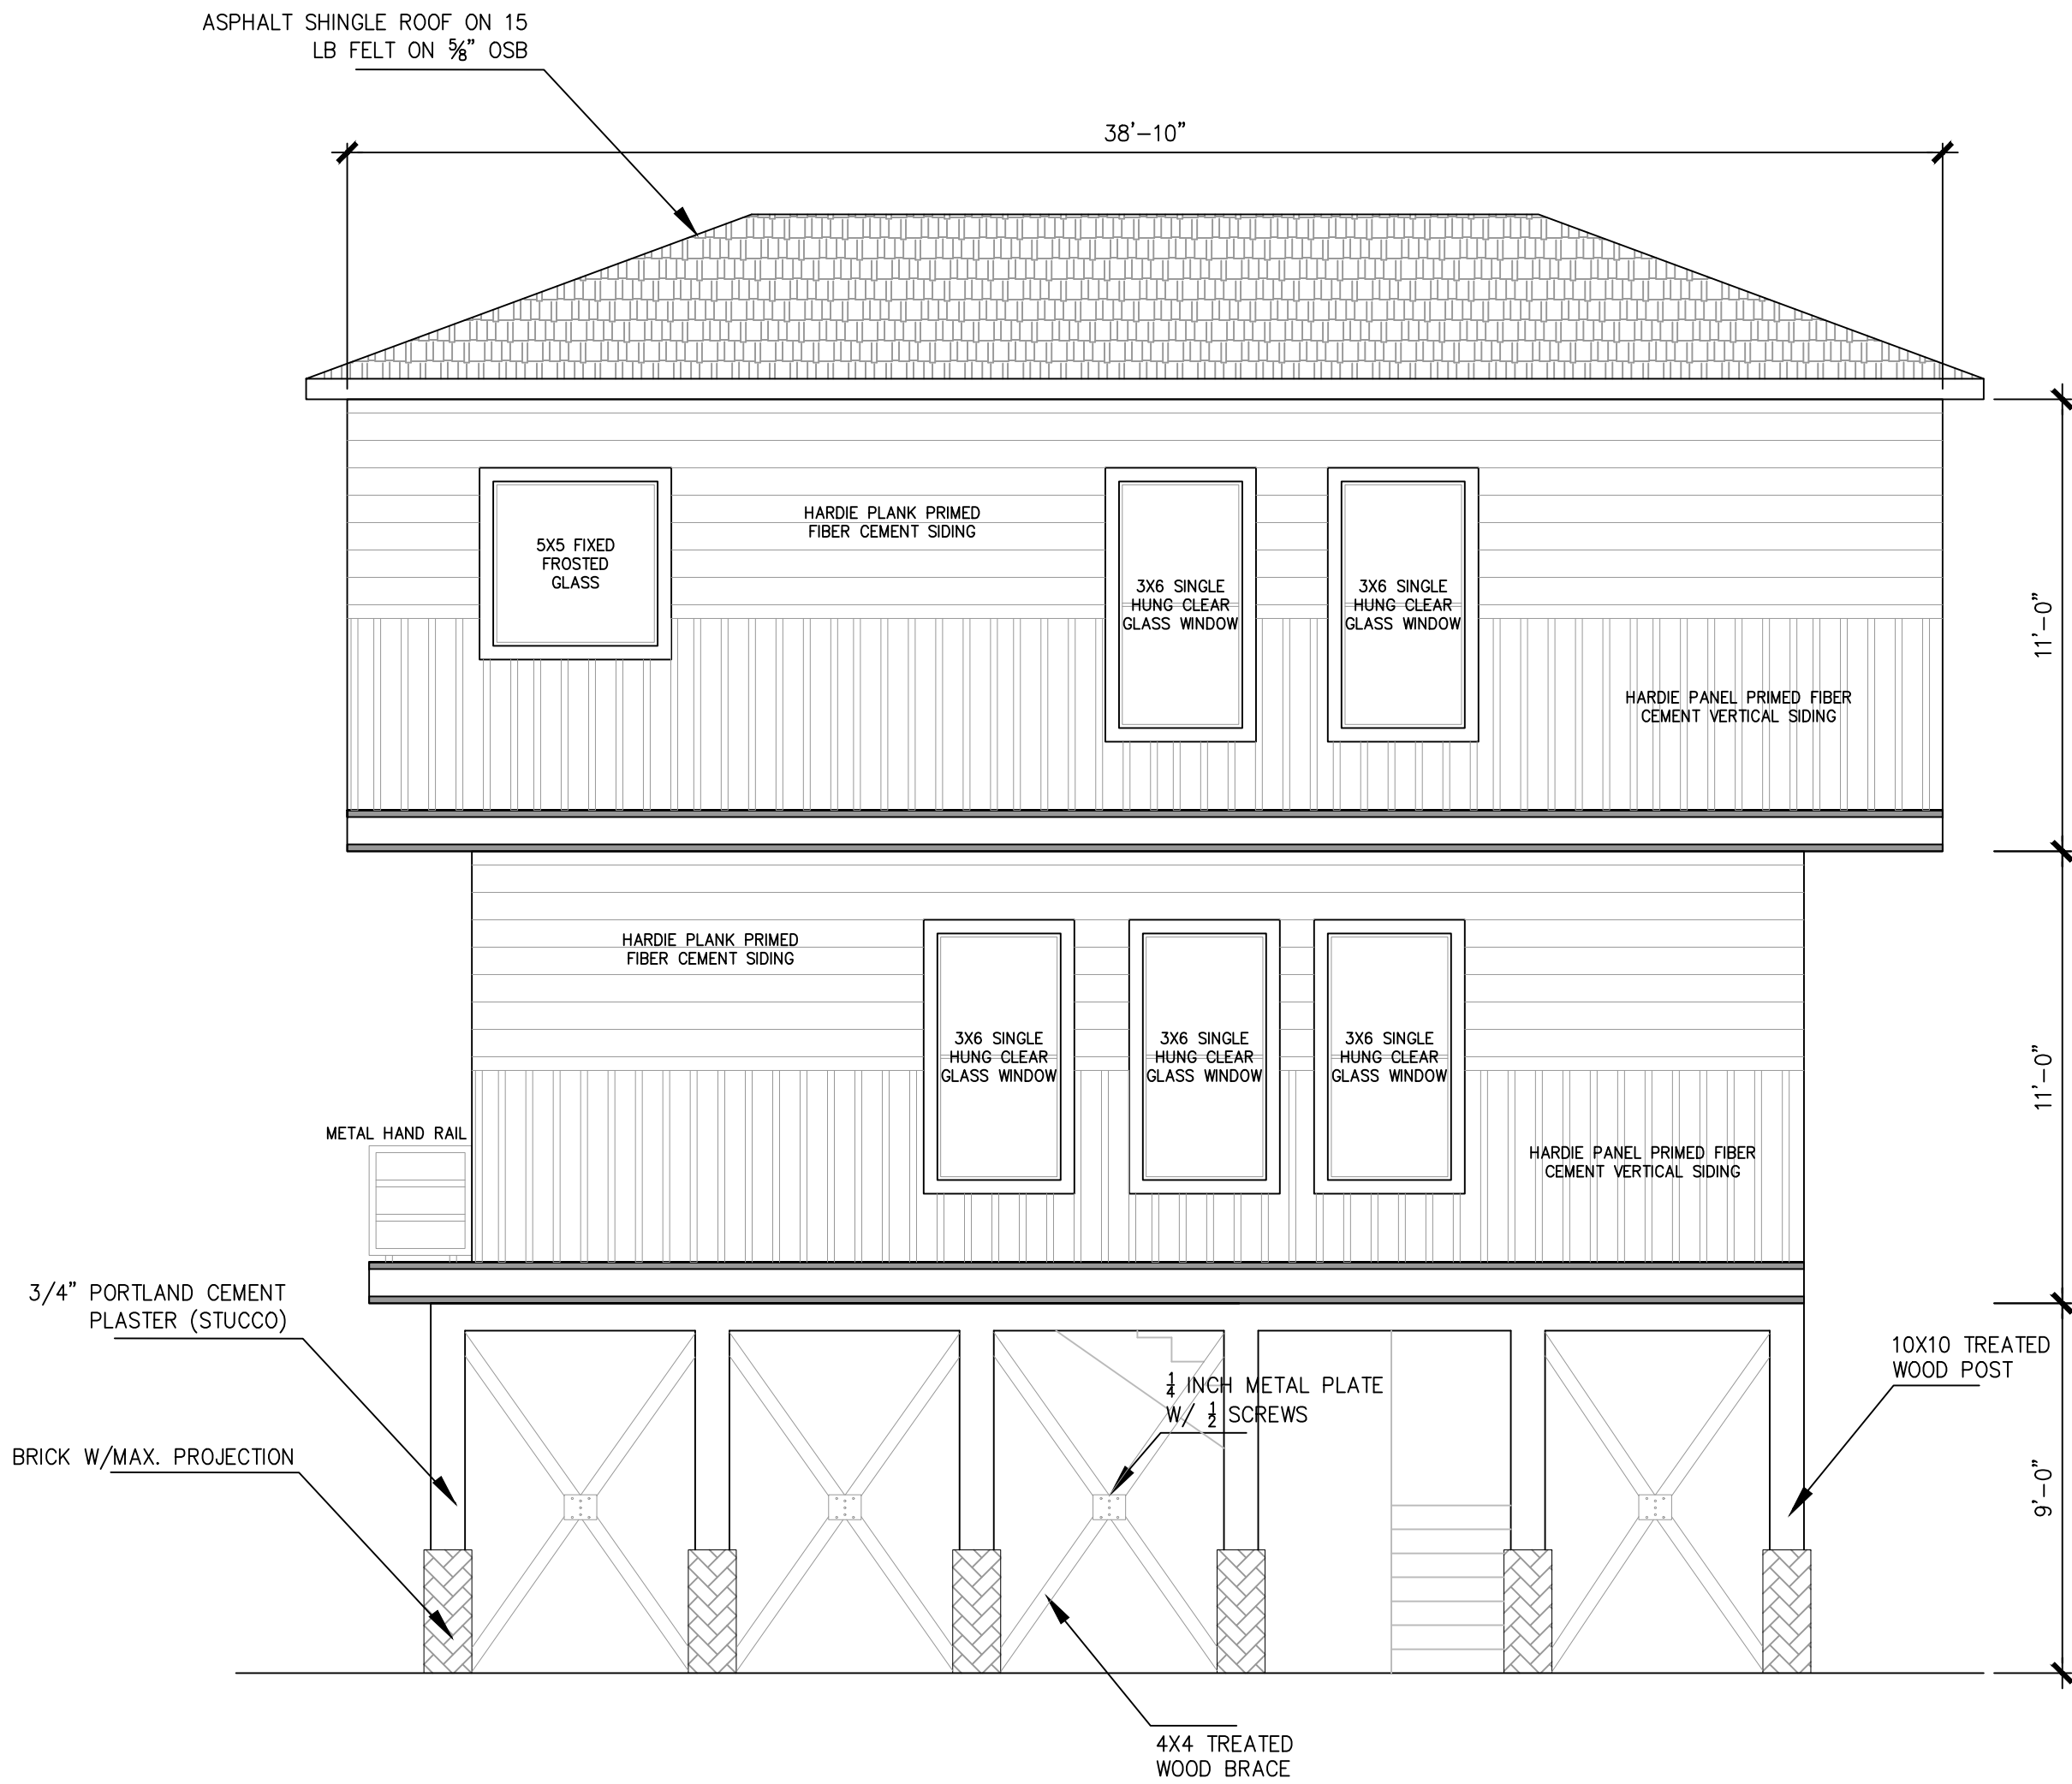


LEFT ELEVATION
SCALE: 1/4" = 1'0"

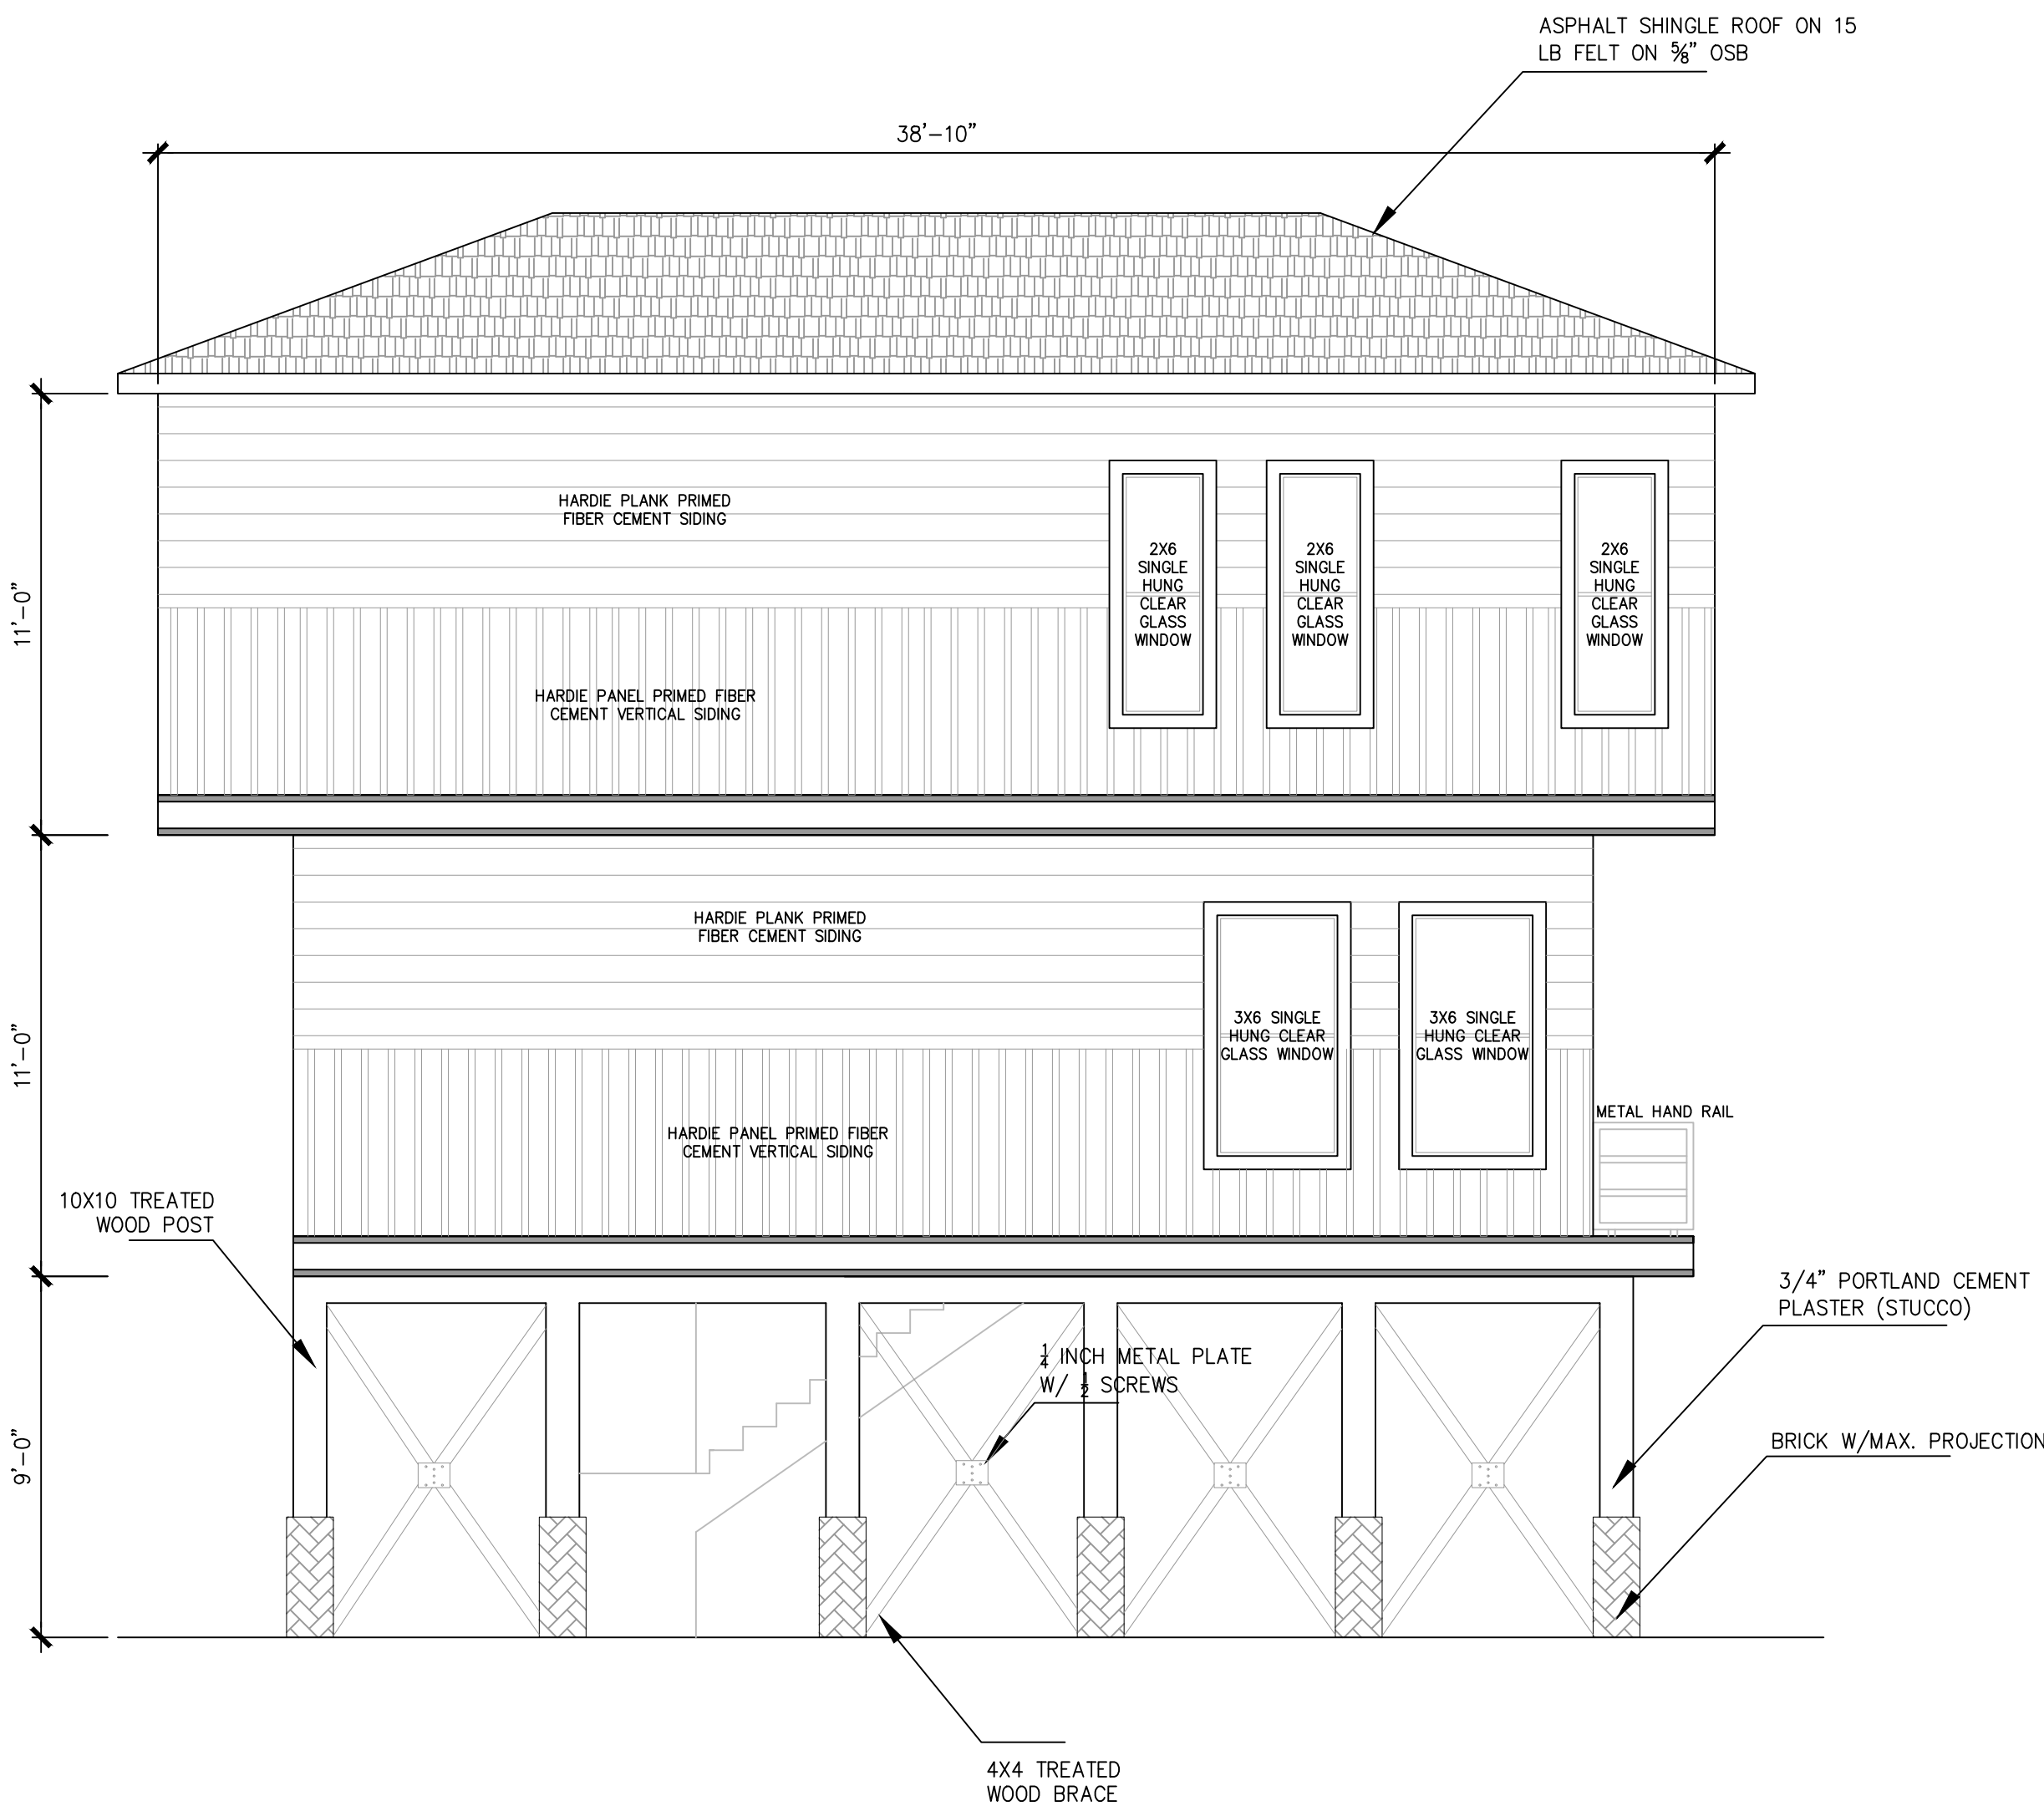


RIGHT ELEVATION
SCALE: 1/4" = 1'0"

FIRST FLOOR PLAN
SCALE: 3/8" = 1'0"

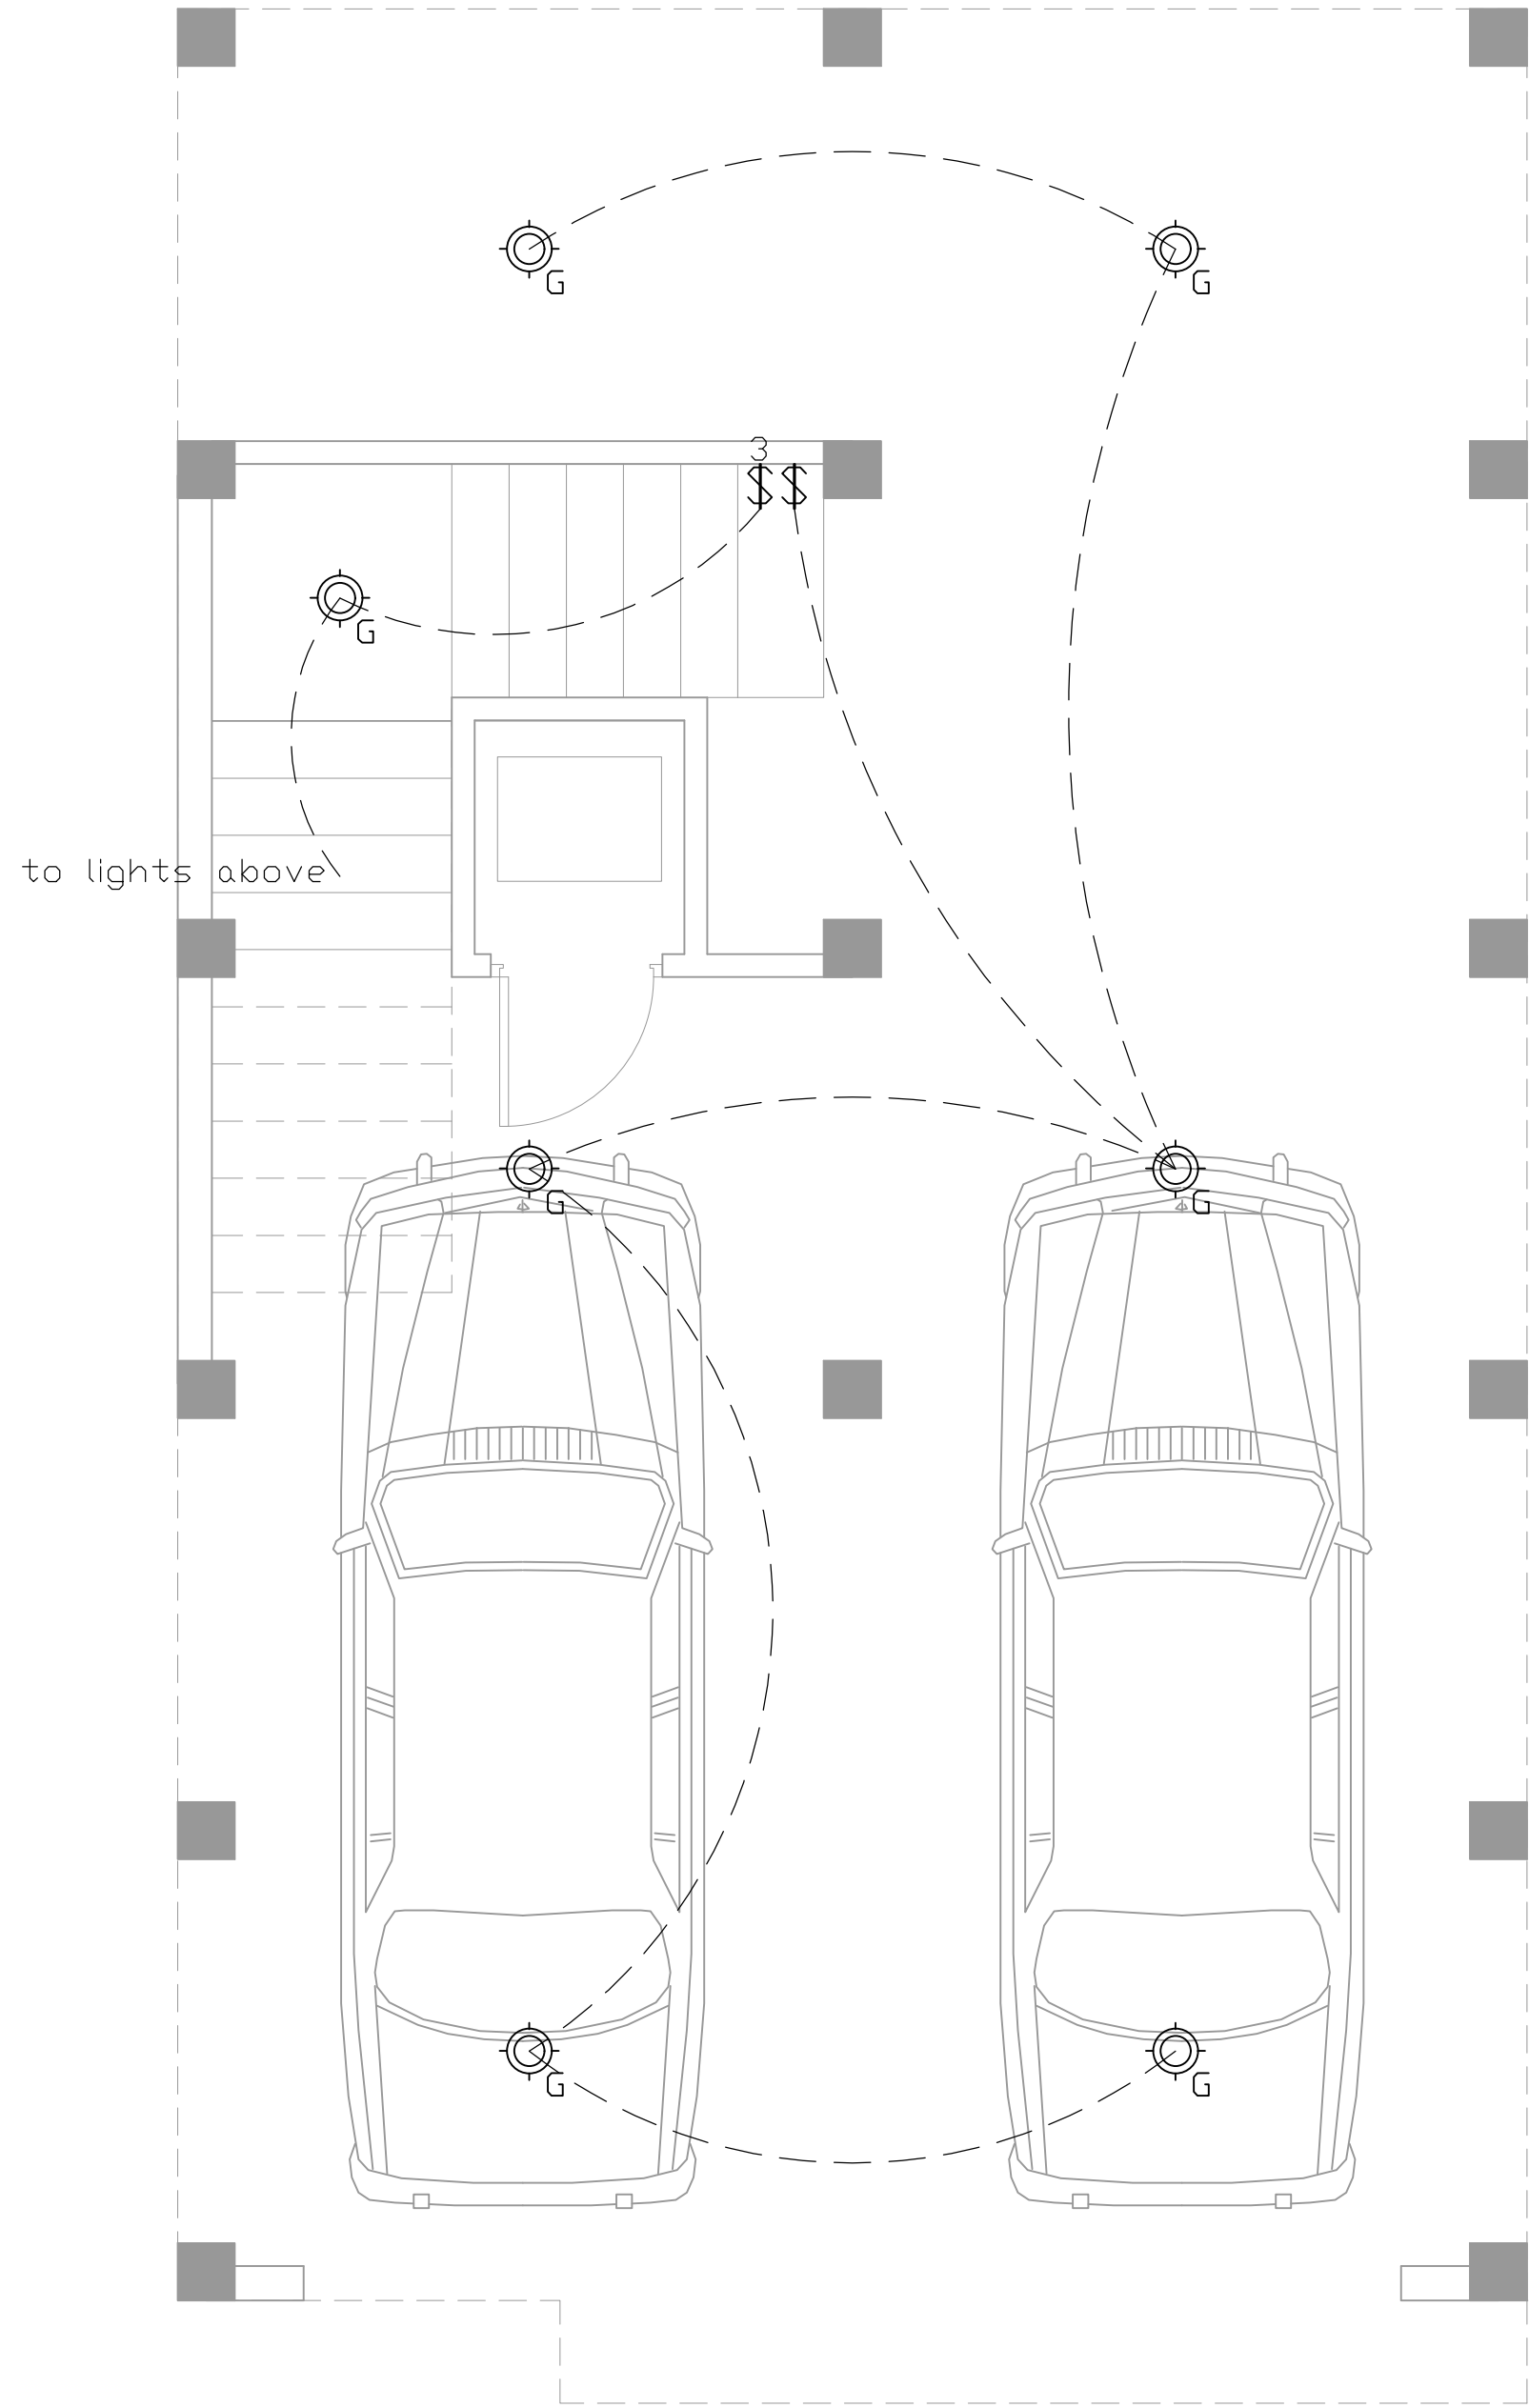

SECOND FLOOR PLAN
SCALE: 3/8" = 1'0"

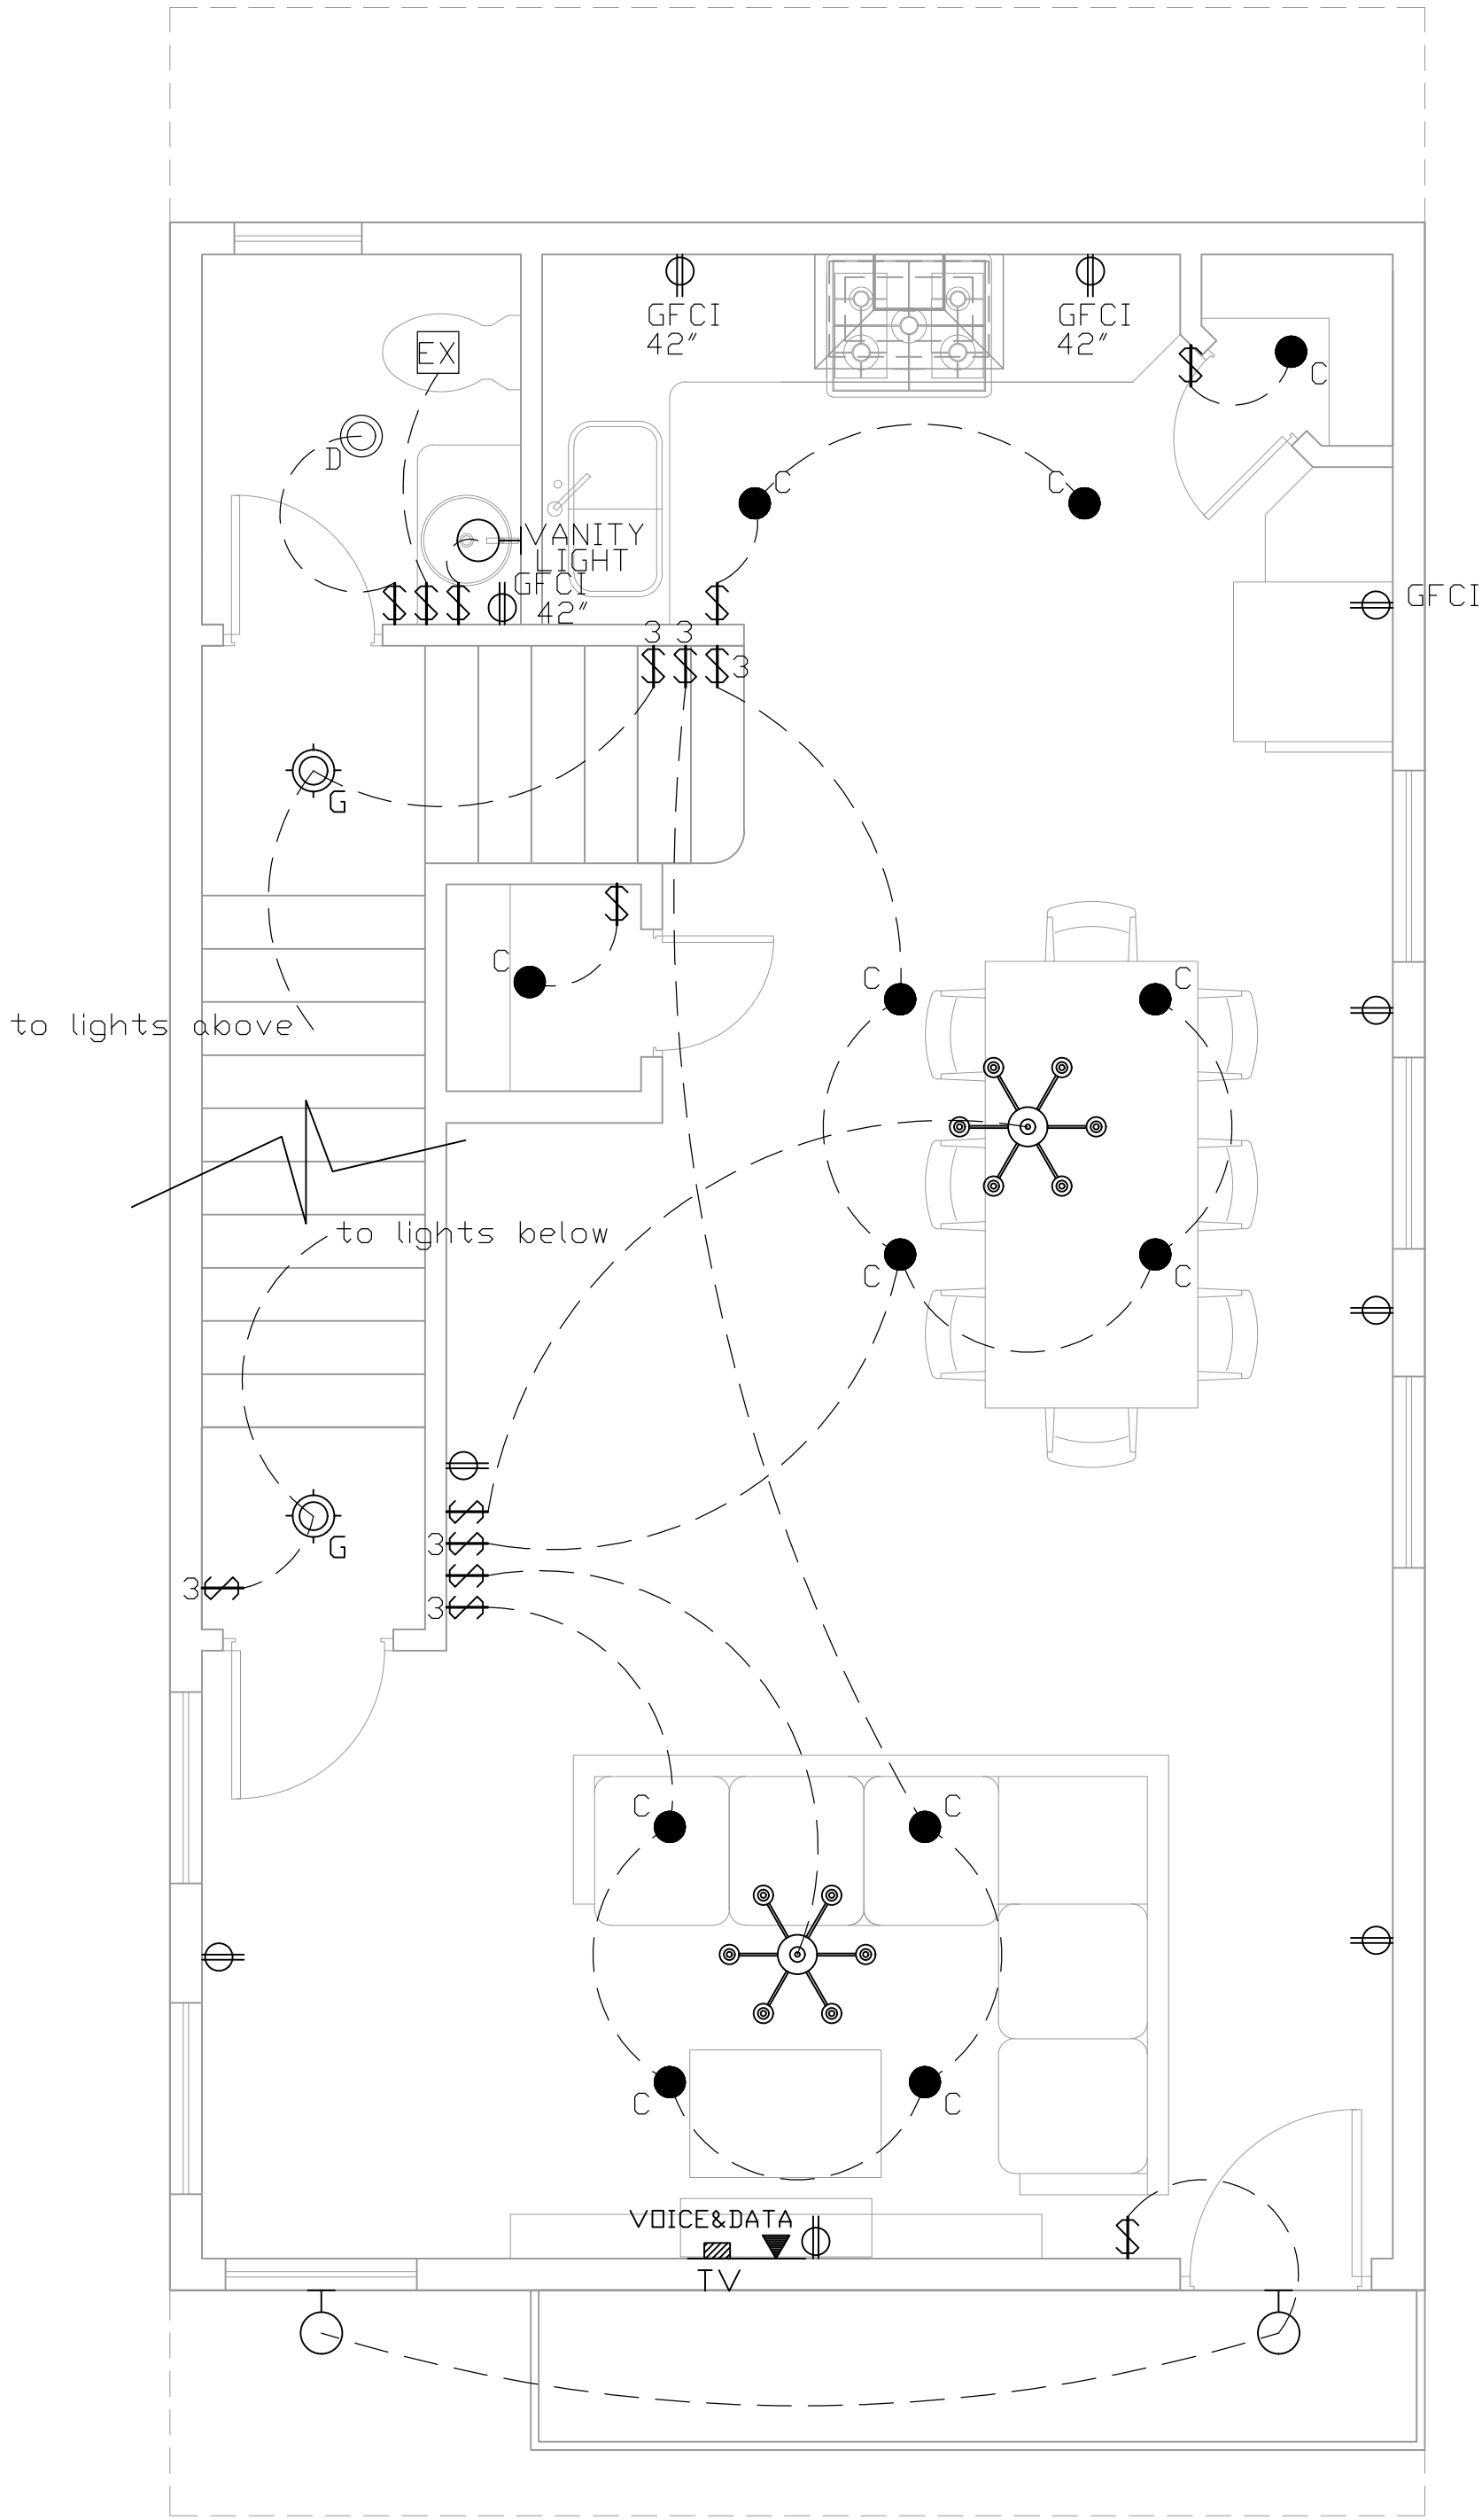

832-840-0808
www.r2dstudio.com

Reproduction, either in whole or in part,
including any direct copying and/or
preparation of derivative works, for any
reason without the prior written permission
of the plan author is strictly prohibited. The
purchase of construction plans in no way
transfers any ownership to the buyer,
except for a license to use these
construction plans for one unit as part of
questions regarding reproduction and
copyright issues.

PROJECT NUMBER

PROJECT TITLE
NEW RESIDENCE

7113 Lewis St, Hitchcock,
TX 77563

DRAWINGS ISSUED FOR:

VICINITY MAP

REVISIONS

NO.	DATE	DESCRIPTION

DRAWN BY: CHECKED BY: DATE
GC RN 08/29/2024

SHEET TITLE

LIGHTING
PLAN


DRAWING NUMBER

L-01

SHEET NO.

1
1

THIRD FLOOR PLAN
SCALE: 3/8" = 1'0"

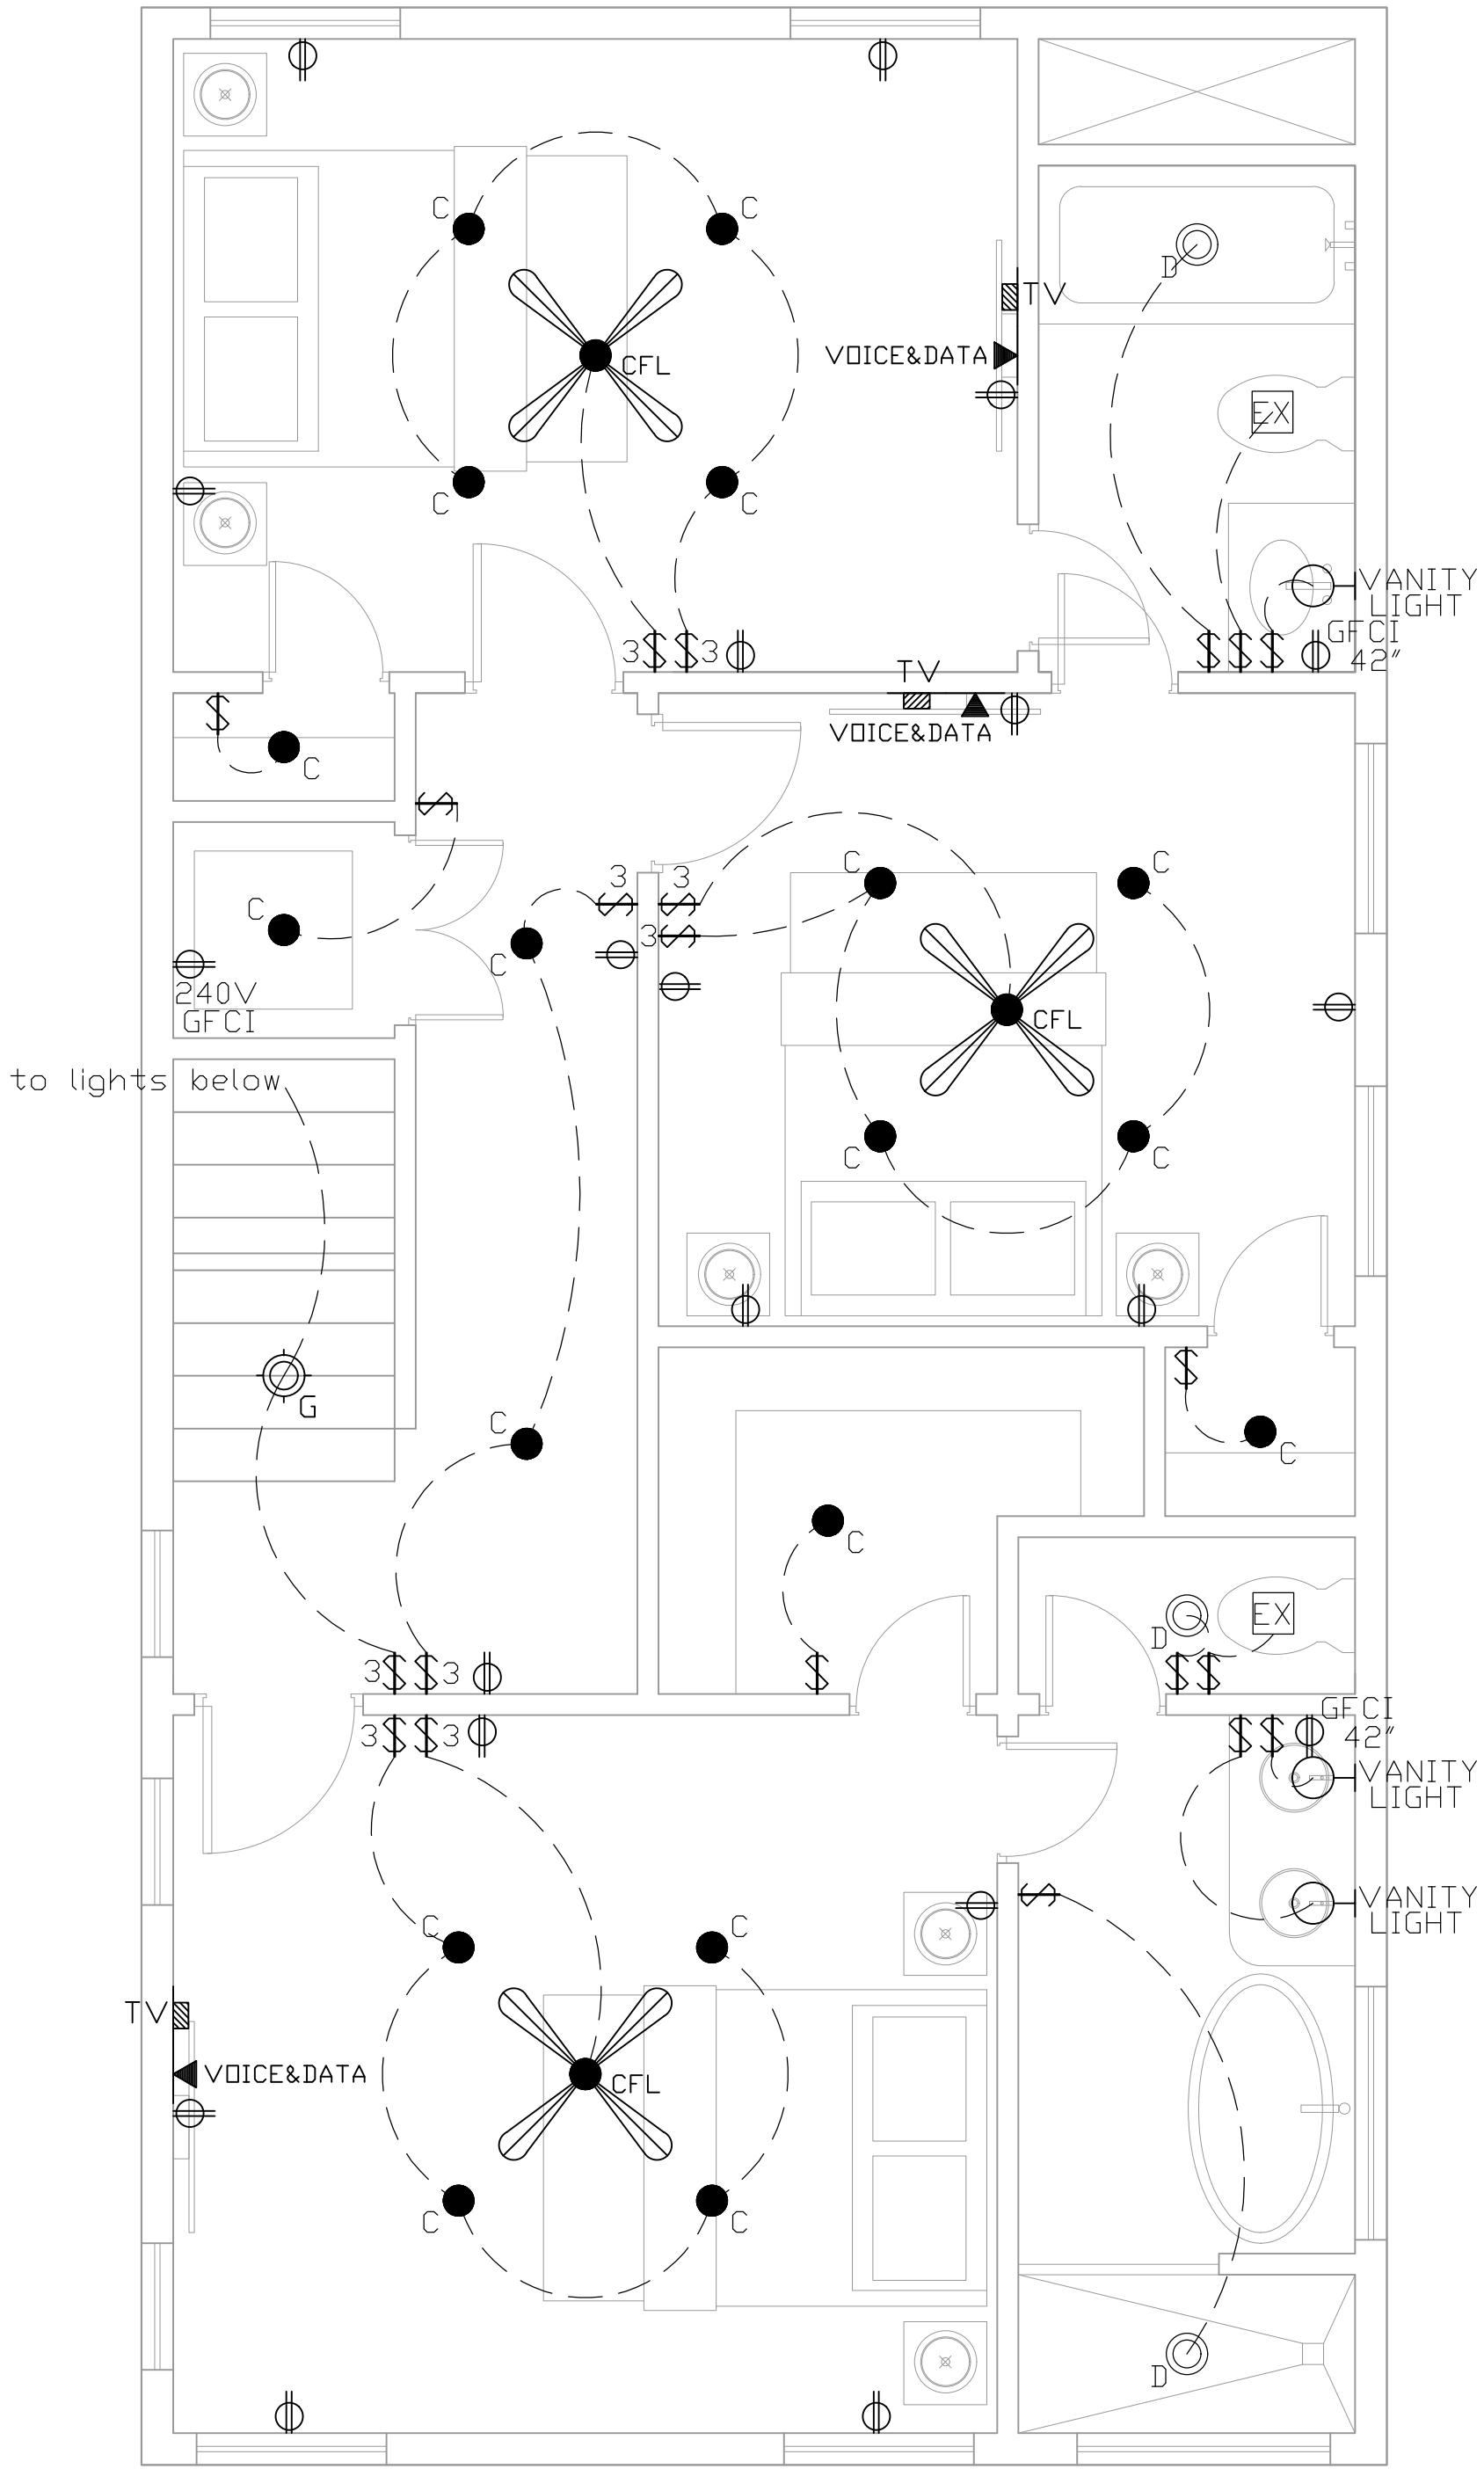

ELECTRICAL NOTES:

ELECTRICAL INSTALLATION IS TO BE IN ACCORDANCE WITH THE NATIONAL ELECTRICAL CODE.
THE ELECTRICAL CONTRACTOR IS RESPONSIBLE FOR OBTAINING ALL REQUIRED ELECTRICAL PERMITS AND INSPECTIONS.
ALL EXTERIOR RECEPTACLES ARE TO BE WATERPROOF AND GROUND FAULT INTERRUPTERS. (WP/GFI).
PROVIDE ELECTRICAL DISCONNECTS AT A/C COMPRESSOR(S) WHEN MAIN ELECTRICAL PANEL IS OUT OF SIGHT.
ALL SMOKE DETECTORS ARE TO BE 110V HARD-WIRED, INTERCONNECTED, AND TIED INTO MAIN HOUSE ELECTRICAL SYSTEM AND HAVE BATTERY BACKUPS.
ALL CEILING FAN LOCATIONS, AND THEIR FUTURE LOCATIONS, AND ANY HANGING FIXTURES ARE TO BE SECURELY BLOCKED.

PROVIDE LIGHT FIXTURE AND SMOKE DETECTORS AT EACH WATER HEATER AND A/C UNIT LOCATION IN THE ATTIC
PROVIDE LOW VOLTAGE CIRCUITS FOR BURGLAR ALARM SYSTEM
PROVIDE LOW VOLTAGE CIRCUIT FOR INTERCOM SYSTEM W/BASE AND SPEAKER LOCATIONS BY OWNER
PROVIDE CIRCUITS FOR FUTURE POOL AND REAR YARD LIGHTING
OUTLETS AT BEDROOM TO BE ARC PROTECTED AND ON SEPARATE CIRCUITS FROM CLG FANS

LEGEND

ELECTRICAL FIXTURES & SYMBOLS

-  DUPLEX OUTLET 12" ABOVE FLOOR

 36" DUPLEX OUTLET 36" ABOVE FLOOR OR AS NOTED

 WP DUPLEX OUTLET 12" ABOVE FLOOR

 1/2" HOT DUPLEX FLOOR OUTLET

 S.D.V. SIMPLEX RECEPTACLE- PURPOSE AS NOTED

 GFCI GROUND FAULT INDICATOR

 TV CABLE T.V. OUTLET

 TELEPHONE JACK

 SECURITY SYSTEM OUTLET/KEYPAD

 INTERCOM

 T.V. MONITOR SYSTEM OUTLET

 TL # TRANSFORMER LOCATION

R.I.D.

ROUGH IN ONLY

 AUDIO SYTEM OUTLET

 WALL-MOUNTED SWITCH

 3-WAY WALL-MOUNTED 3-WAY SWITCH

 R WALL-MOUNTED RHEOSTAT

 DISP SPECIAL PURPOSE SWITCH AS NOTED

 GARAGE DOOR OPERATOR

 EX EXHAUST FAN

 EX/H/L EXHAUST FAN/HEATER/LIGHT UNIT

 L/EX EXHAUST FAN/LIGHT UNIT

 EX/H EXHAUST FAN/HEATER UNIT

 EX/H WALL EXHAUST FAN

 H HEATER-CEILING MOUNTED

 H HEATER - WALL MOUNTED

 EX EXHAUST - WALL MOUNTED

 COMPUTER NETWORK JACK

 CEILING FAN

 CEILING FAN WITH LIGHT
-  PORCELAIN SOCKET CEILING-MOUNTED UNLESS NOTED

 WM FOR WALL MOUNT, PC DENOTES PULL CORD OR SURFACE - MTD CLOSET LIGHT

 RECESSED LED ACCENT

 RECESSED LED

 RECESSED LED-WALL WASHER

 RECESSED LED-SHOWER LIGHT

 RECESSED CEILING-MOUNTED EXT. LED

 CEILING-MOUNTED INT. LED

 PENDANT-MOUNTED INT. LED

 PENDANT-MOUNTED EXT. LED

 RECESSED LED SPECIALTY LIGHT (HORIZ.)

 LED INT. WALL SCONCE

 LED MAKE-UP STRIP LIGHT

 CEILING-MOUNTED LED

 SURFACE MOUNTED LED-NOT TO SCALE

 CUSTOM RECESSED LED

 EXIT SIGN

 CUSTOM RECESSED LED

 LED UNDER-COUNTER LIGHT

 LED LOW VOLTAGE LIGHTS STRIP

 TIVOLI LOW VOLTAGE

 WALL-MOUNTED EXT. LED

 LED VALANCE LIGHT

 EXT. FLOOD LIGHT

 EXT. LANDSCAPING LIGHT

 EXT. GAS LIGHT

 EXT. WALL SCONCE OR STEP LIGHT

 DOOR CHIME

 D.B. DOOR BELL

 SMOKE AND CARBON MONOXIDE DETECTOR

 CHANDELIER

NOTE: NOT ALL SYMBOLS SHOWN MAY BE USED ON THIS PROJECT.

Smoke and carbon monoxide alarms to be installed per 2018 IRC section R314 (smoke alarms) and section R315 (carbon monoxide alarms). Per R314.4 and R314.5 smoke alarms shall be non-switched hard wired, with battery backup, and interconnected to all alarm. Per R315.1 UL 2075 carbon monoxide alarms to be installed outside of each sleeping area, on each story and level of a dwelling, and in dwelling units that have attached garages battery operated smoke alarm.

NOTE: SMOKE ALARM SHALL BE HARD-WIRED, INTER-CONNECTED AND WITH BATTERY BACK UP.

DUE TO DIFFERENT SITE CONDITIONS AND DIFFERING CONSTRUCTION TECHNIQUES, THE BUILDER RESERVES THE RIGHT TO ADJUST THE PLANS AND DIMENSIONS TO FIT THOSE CONDITIONS. ALTHOUGH THE BUILDER STRIVES TO ACHIEVE THE BEST POSSIBLE PRODUCT, VARIATIONS FROM THE PLANS MAY OCCUR.



832-840-0808
www.r2dstudio.com

Reproduction, either in whole or in part, including any direct copying and/or preparation of derivative works, for any reason without the prior written permission of the plan author is strictly prohibited. The purchase of construction plans in no way transfers any ownership to the buyer, except for a license to use these construction plans for one unit as part of questions regarding reproduction and copyright issues.

PROJECT NUMBER

PROJECT TITLE
NEW RESIDENCE

7113Lewis St, Hitchcock,
TX 77563

DRAWINGS ISSUED FOR:

VICINITY MAP

REVISIONS

NO.	DATE	DESCRIPTION

DRAWN BY: GC CHECKED BY: RN DATE 08/29/2024

SHEET TITLE

LIGHTING
PLAN

DRAWING NUMBER

L-02

SHEET NO.

1
1