


Scale

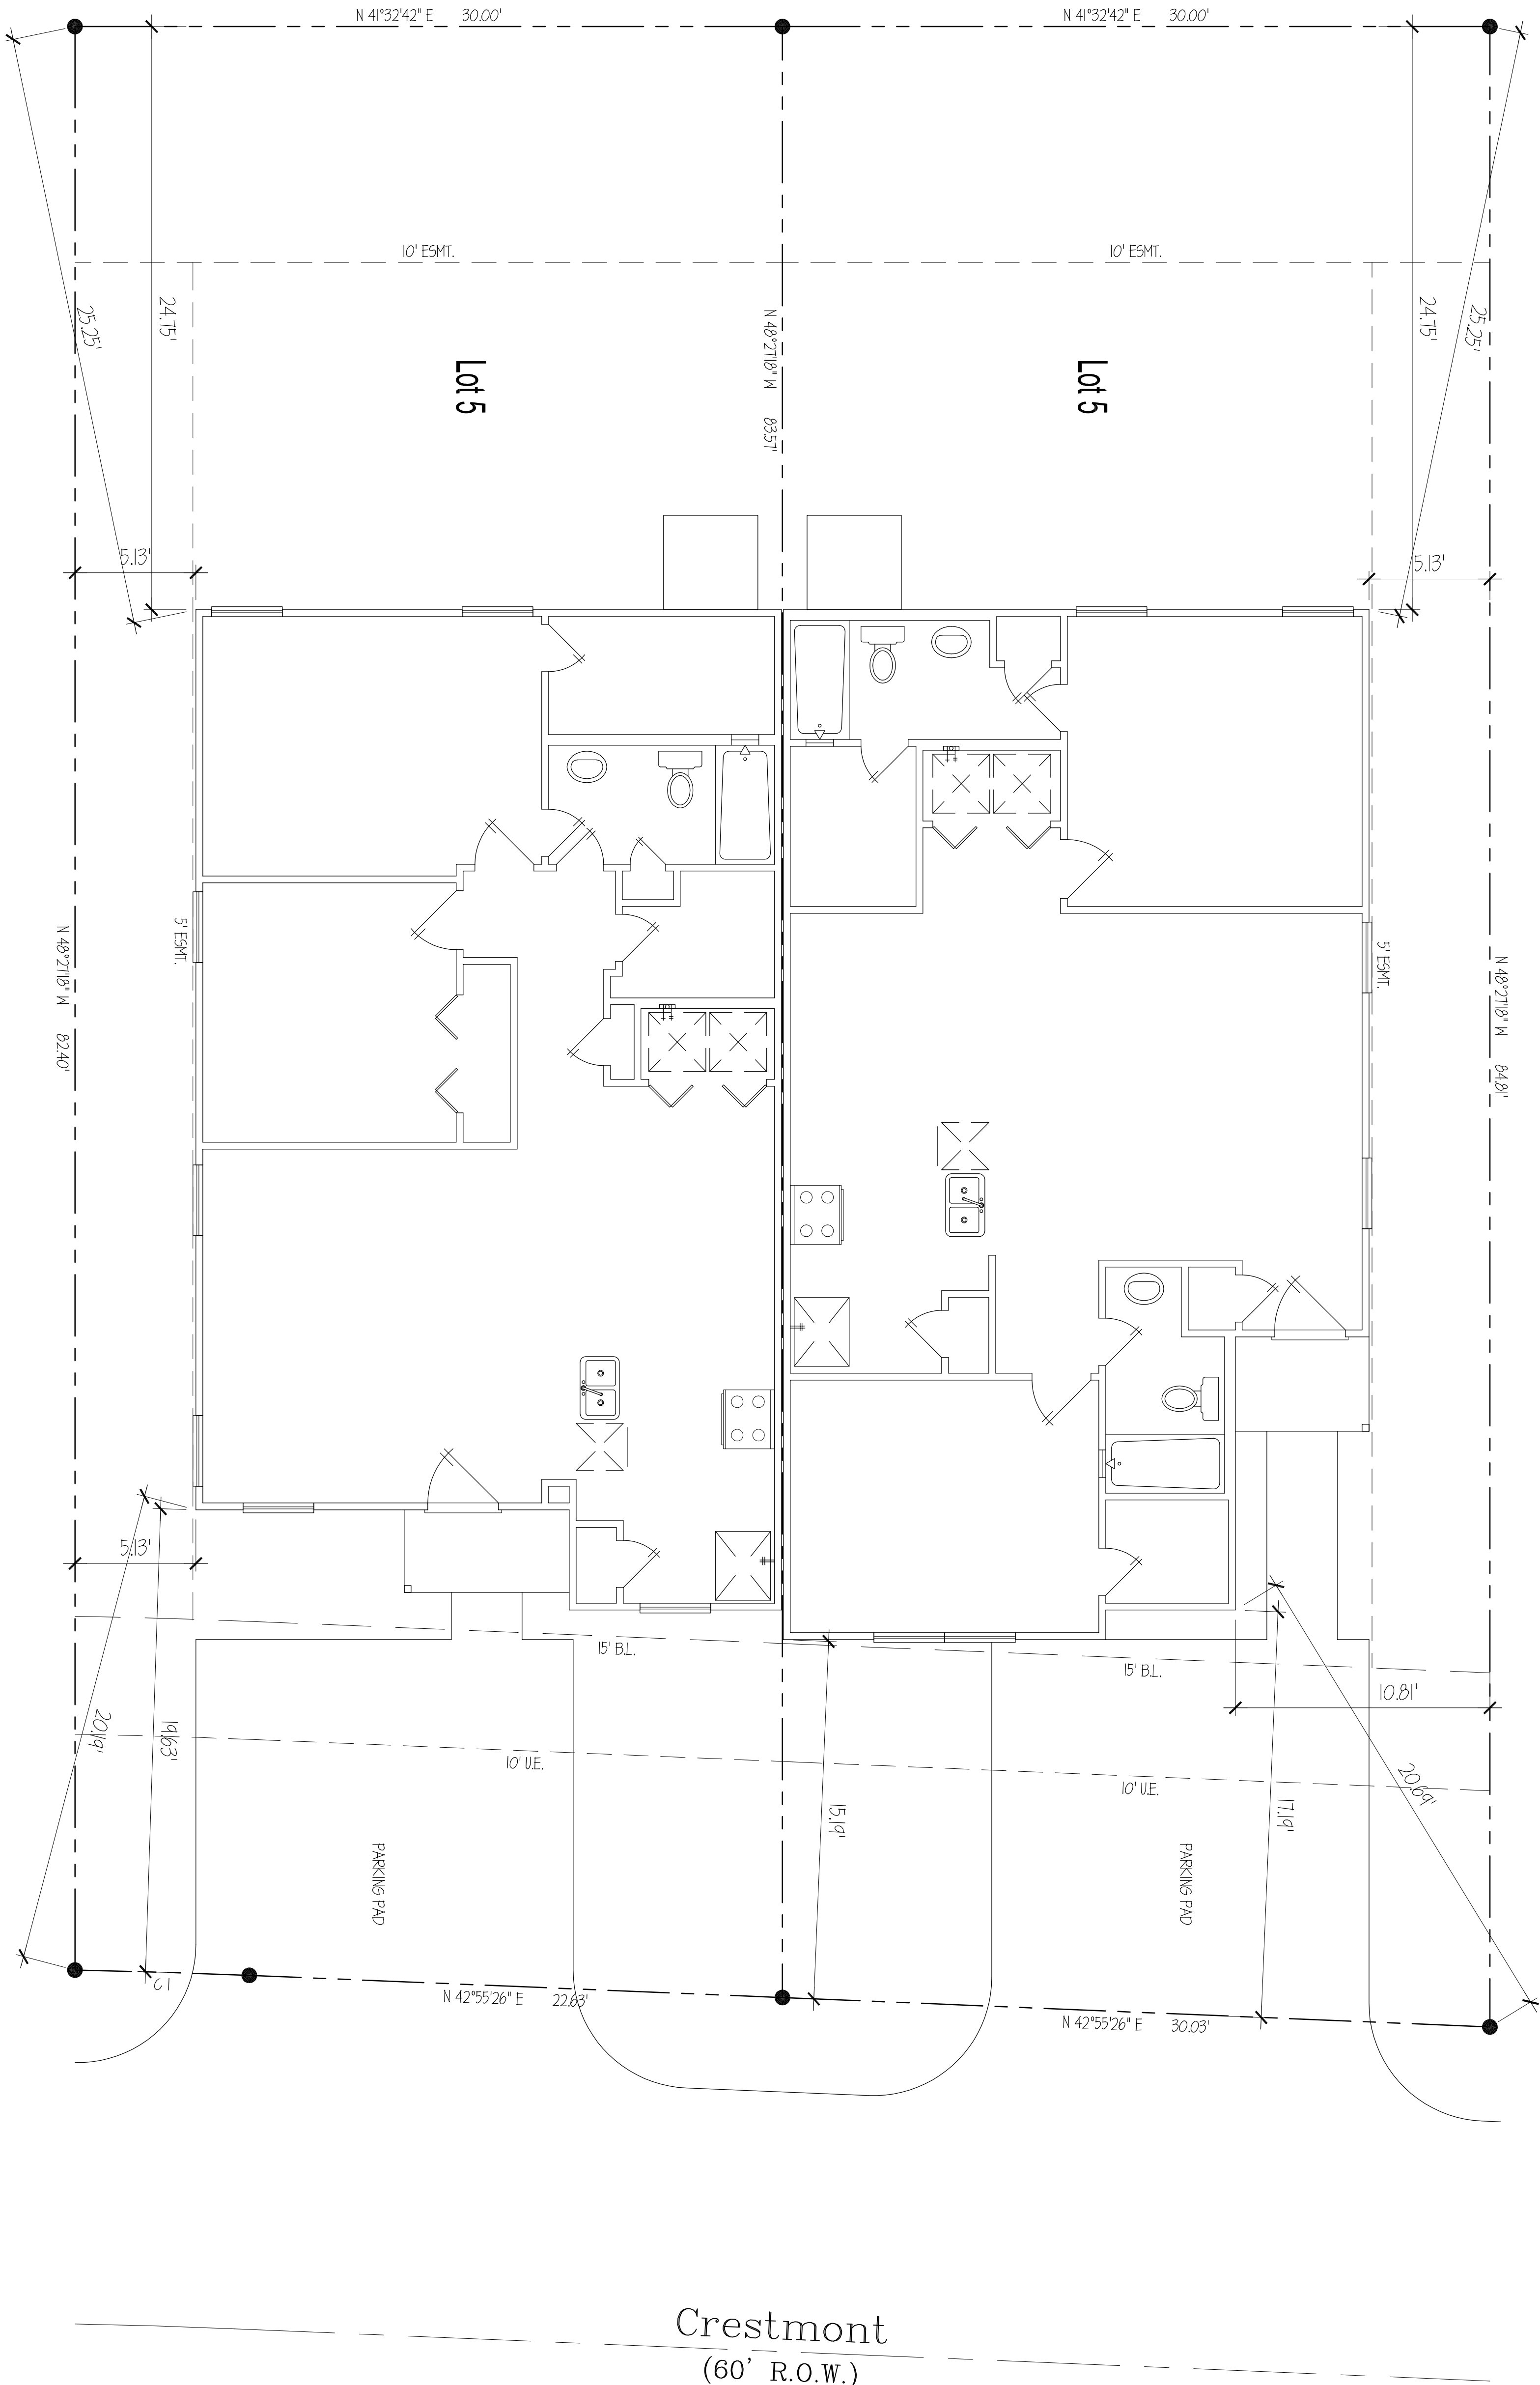

Site Plan
1
Scale: 1/4"=1'-0"

STUDIO BROUSSARD, INC. ASSUMES NO LIABILITY FOR ANY ERRORS OR OMISSIONS ON THESE PLANS. ALL INFORMATION MUST BE CONFIRMED PRIOR TO COMMENCEMENT OF CONSTRUCTION.

THIS SITE PLAN HAS BEEN DEVELOPED AND ISSUED AS A GUIDE FOR SLAB AND DRIVEWAY LOCATION ONLY. IT IS NOT INTENDED TO BE VIEWED OR UNDERTOOK AS A SURVEY AND HAS NOT BEEN PREPARED BY A SURVEYOR.

IT IS THE OWNERS AND/OR BUILDERS SOLE RESPONSIBILITY TO OBTAIN A SURVEY OF THE PROPERTY AND VERIFY THE LOCATION OF THE BUILDING. THE DESIGNER RECOMMENDS THAT THE OWNER/BUILDER VERIFY ANY AND ALL REQUIREMENTS OF THE CITY AND/OR MUNICIPALITY IN WHICH THE BUILDING IS CONSTRUCTED.

CURVE	RADIUS	ARC LENGTH	CHORD LENGTH	CHORD BEARING	DELTA ANGLE	TANGENT
C1	330.00'	7.39'	7.39'	N 43°16'57" E	01°16'59"	3.70'

Project Information:
Vanguard Builders, Inc.
Duplex 2000

Studio Broussard, Inc.
18215 Fernbluff Dr. Spring, TX 77379 Ph: 281-620-9360 Fx: 281-251-1093
"Design Solutions that are complete, correct and on time!"

Plan #:
16001

Date: 2-21-16
Revisions
△ 3-1-16
△ 4-4-16 (Std Elevation)
△ 4-20-16 (Final Set)
△ 5-12-16 (Revision #1)
△ 5-18-16 (Site Plan Only)

A-700