



SITE PLAN

LOCATION: 6906 APACHE ST, HOUSTON, TX 77028, USA
PARCEL ID: 0660290030024
LEGAL DESCR.: TR 9C BLK 3 HOUSTON GARDENS

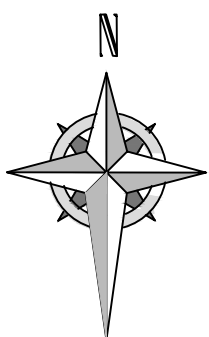

VICINITY MAP

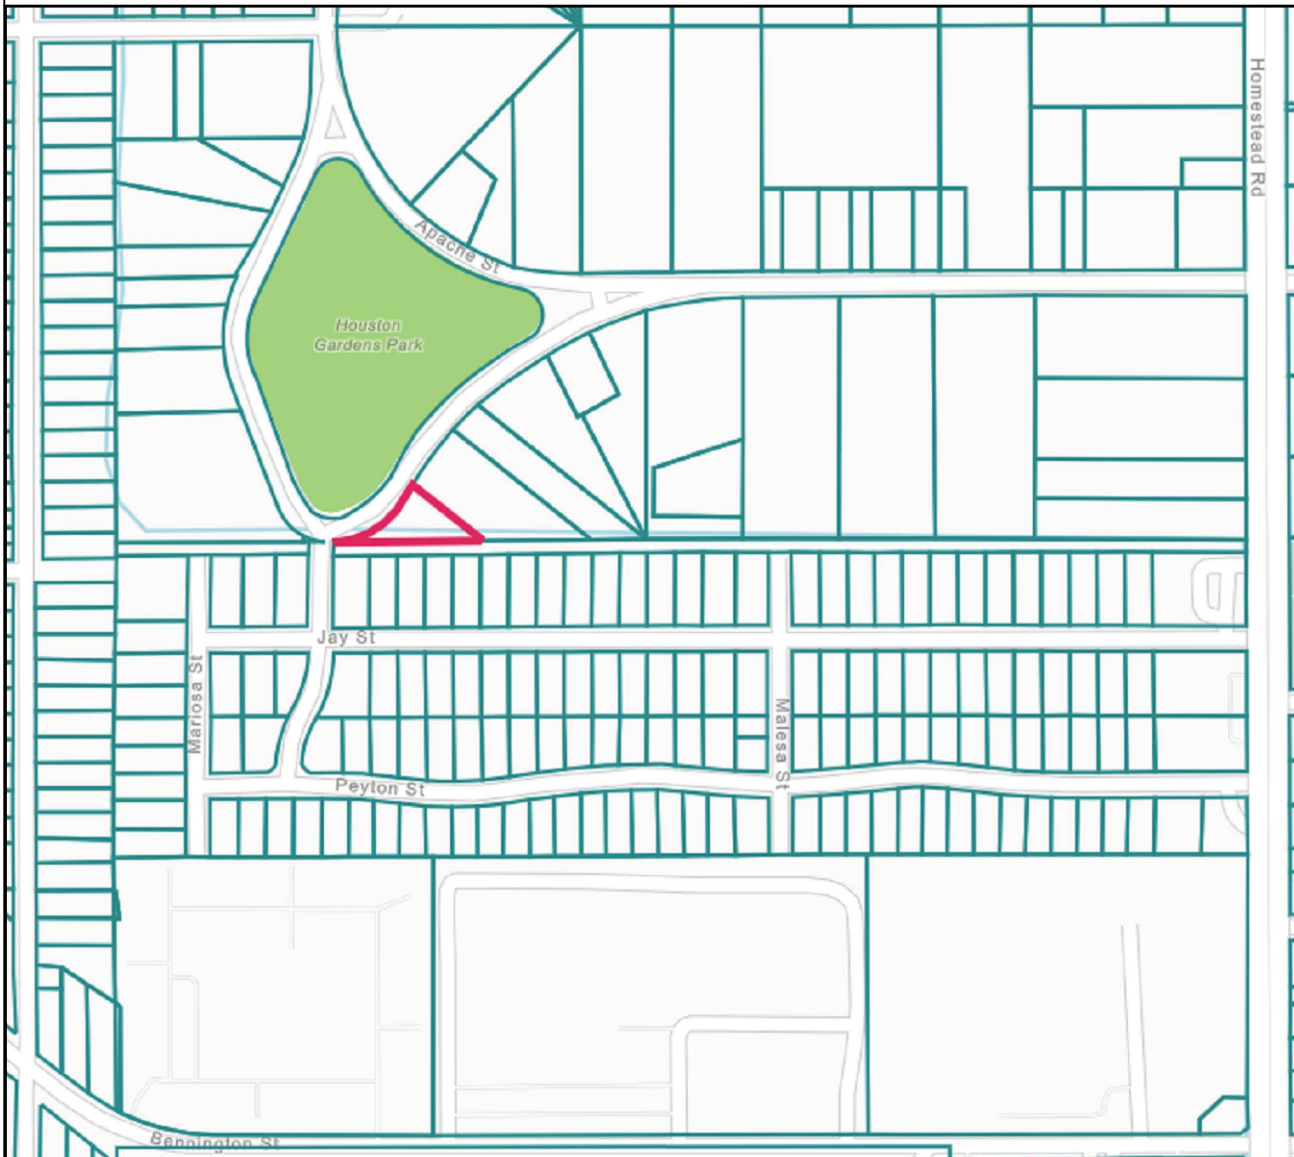


SCOPE OF WORK:

SITE PLAN OF THE PROPERTY UNDER REVIEW
SHOWING THE PROPOSED RESIDENTIAL
LAYOUT DEVELOPMENT.

LOT AREA

0.4032 Ac
=
18,984 SF

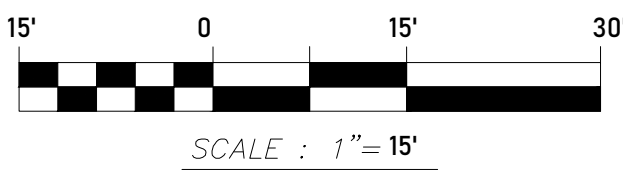

SHEET TITLE
SITE PLAN

LOT OWNER:

Architects , Planners & Project Managers
ISMAILAOTU@GMAIL.COM

ARCHITECT	
DRAWN	
CHECKED BY	
SCALE: 1"= 15'-0"	DATE 07-13-2026

SHEET NO.
001