


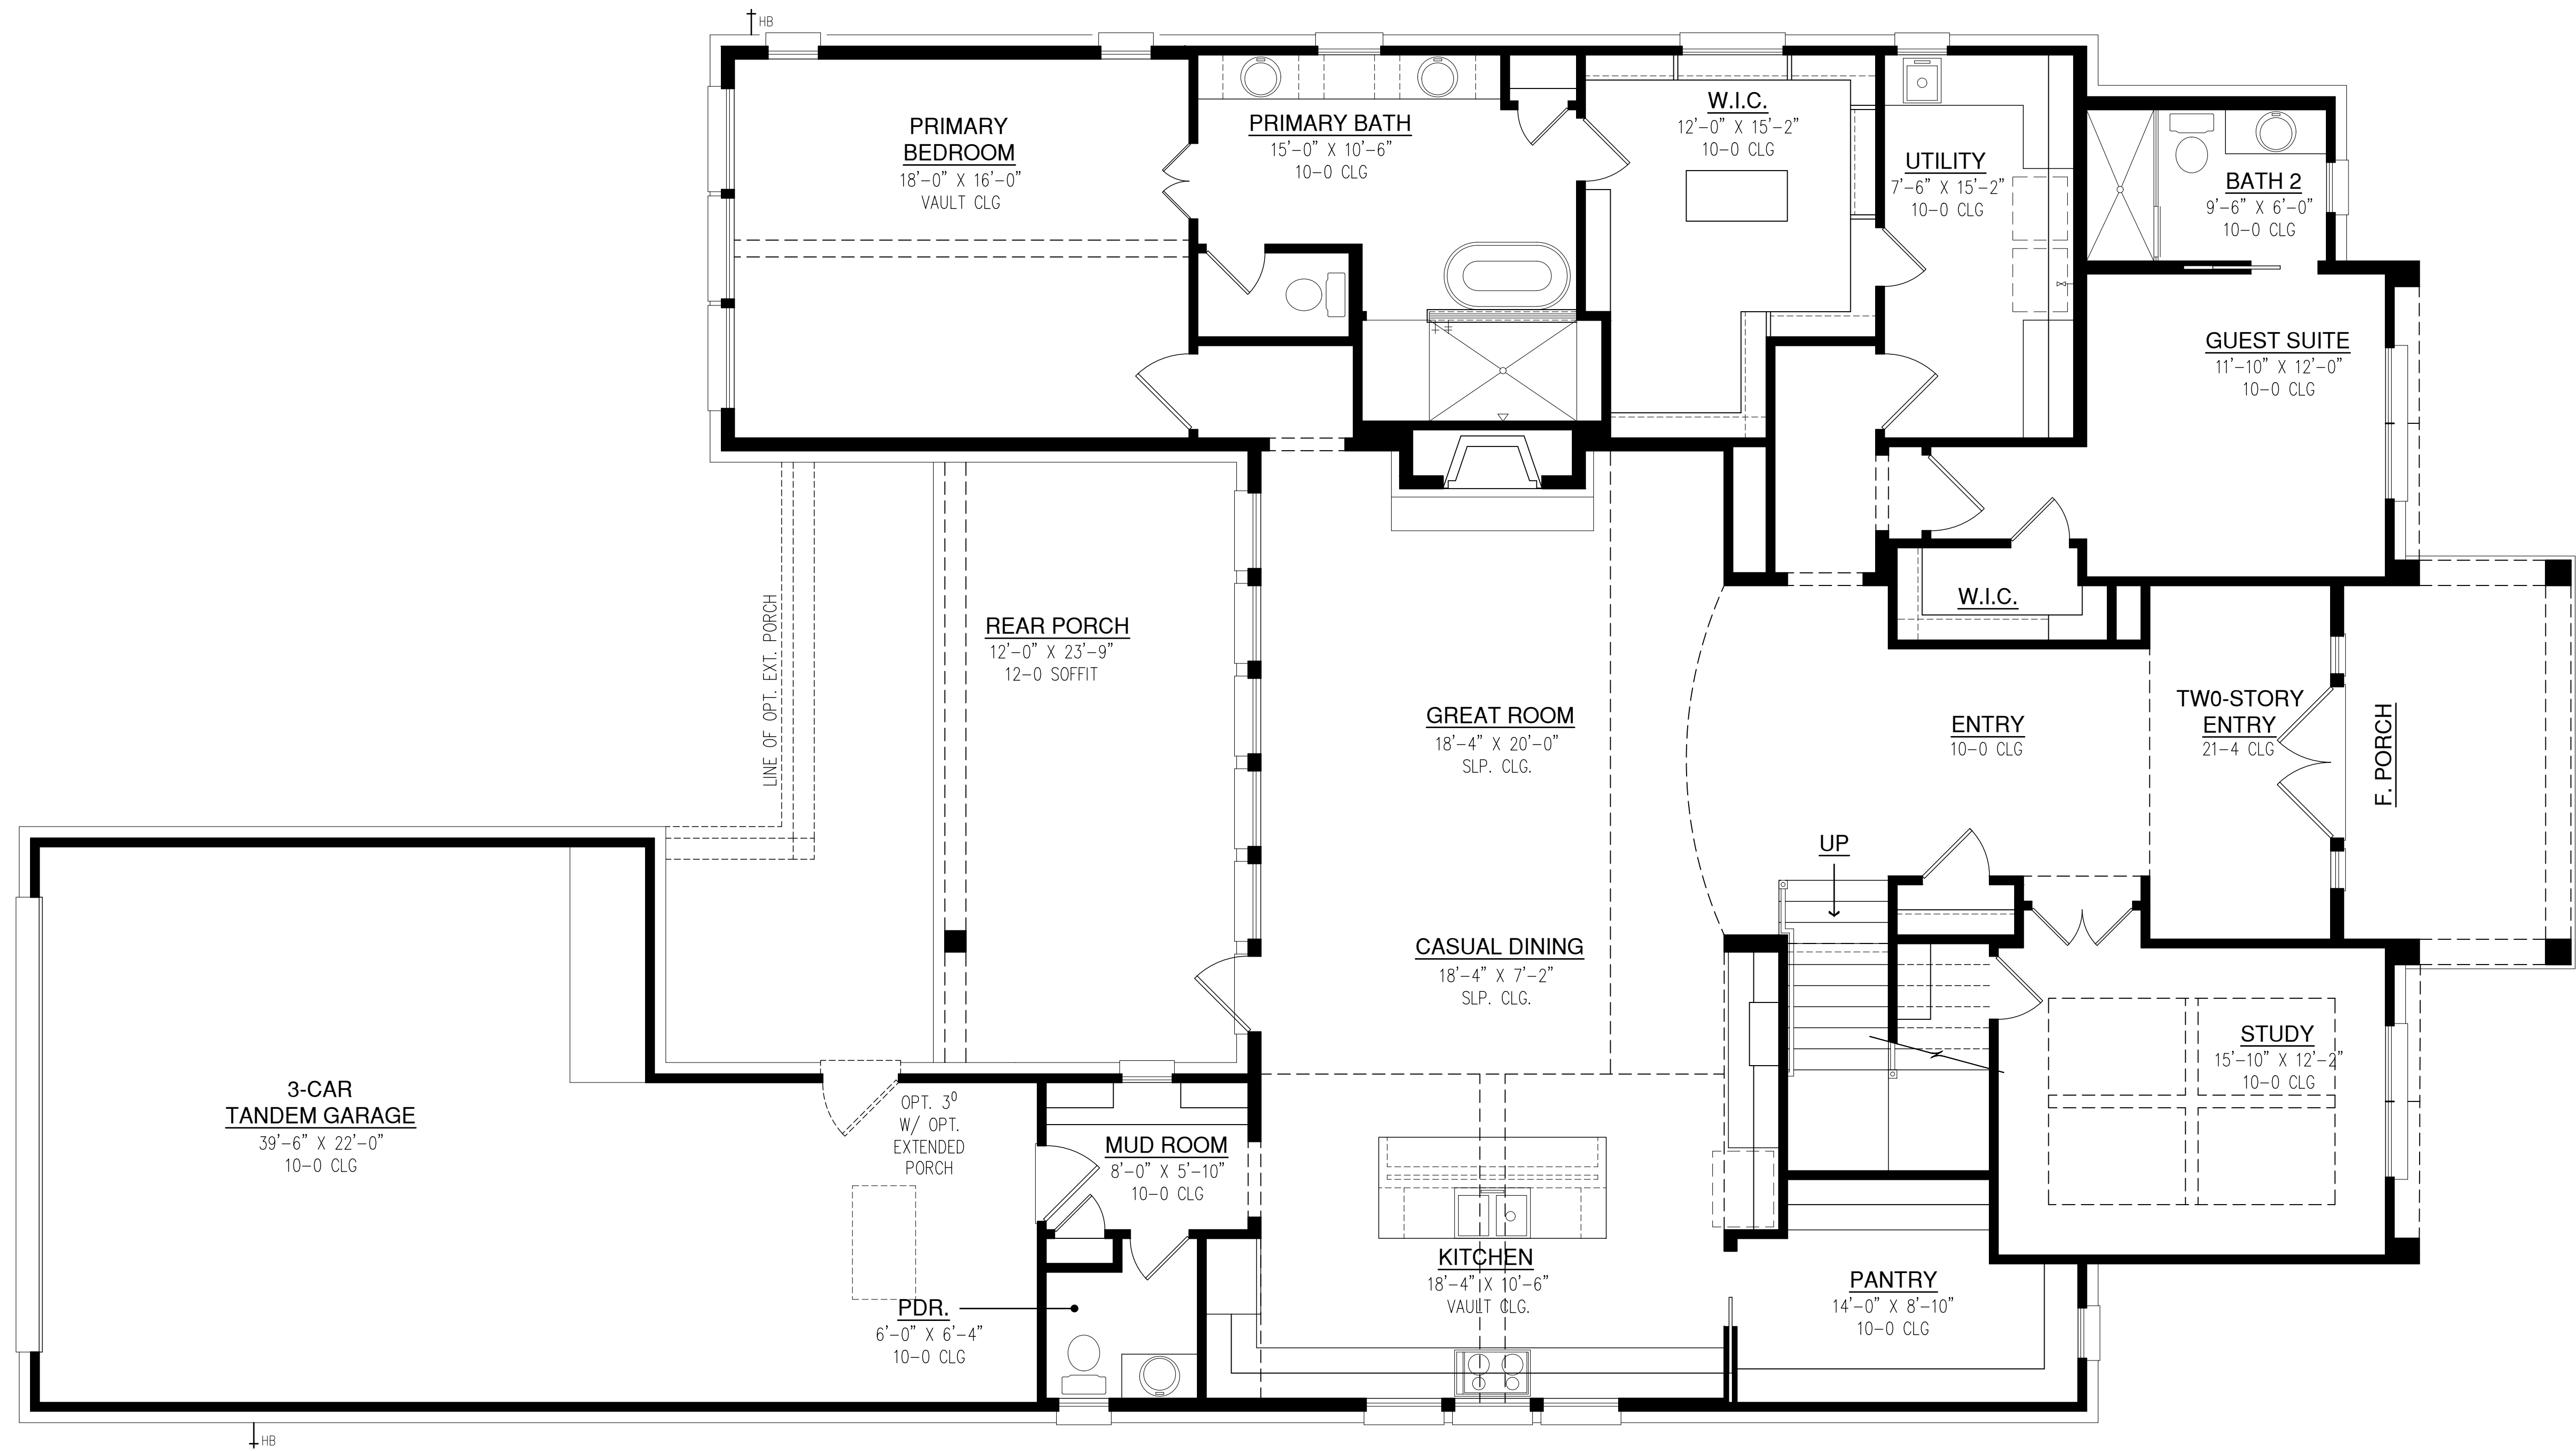

1 FIRST FLOOR PLAN
A-1.0

The measurements, dimensions, and other specifications shown on this drawing are for informational purposes only. They are not to be used for construction or other purposes without the written permission of the architect. All drawings are subject to copyright protection. All rights reserved. © 2023 N.C.B.D.C. All rights reserved.

N.C.B.D.C.
NATIONAL COUNCIL OF
BUILDING DESIGNERS
WILLIAM H. HARRISON
ARCHITECT
V.P.

PROJECT NAME:
AUSTIN POINT
LINCOLN
TRANSITIONAL

SECT:
X

BLK:
X


LOT:
X

ISSUED: 7/2/25

REVISIONS	
7.21.25	MH
8.1.25	MH
8.11.25	MH
9.11.25	MH
9.25.25	MH
10.14.25	MH

HS
DESIGN SERVICES

SHEET
MKT-1
SCALE:
1/4" = 1'-0"

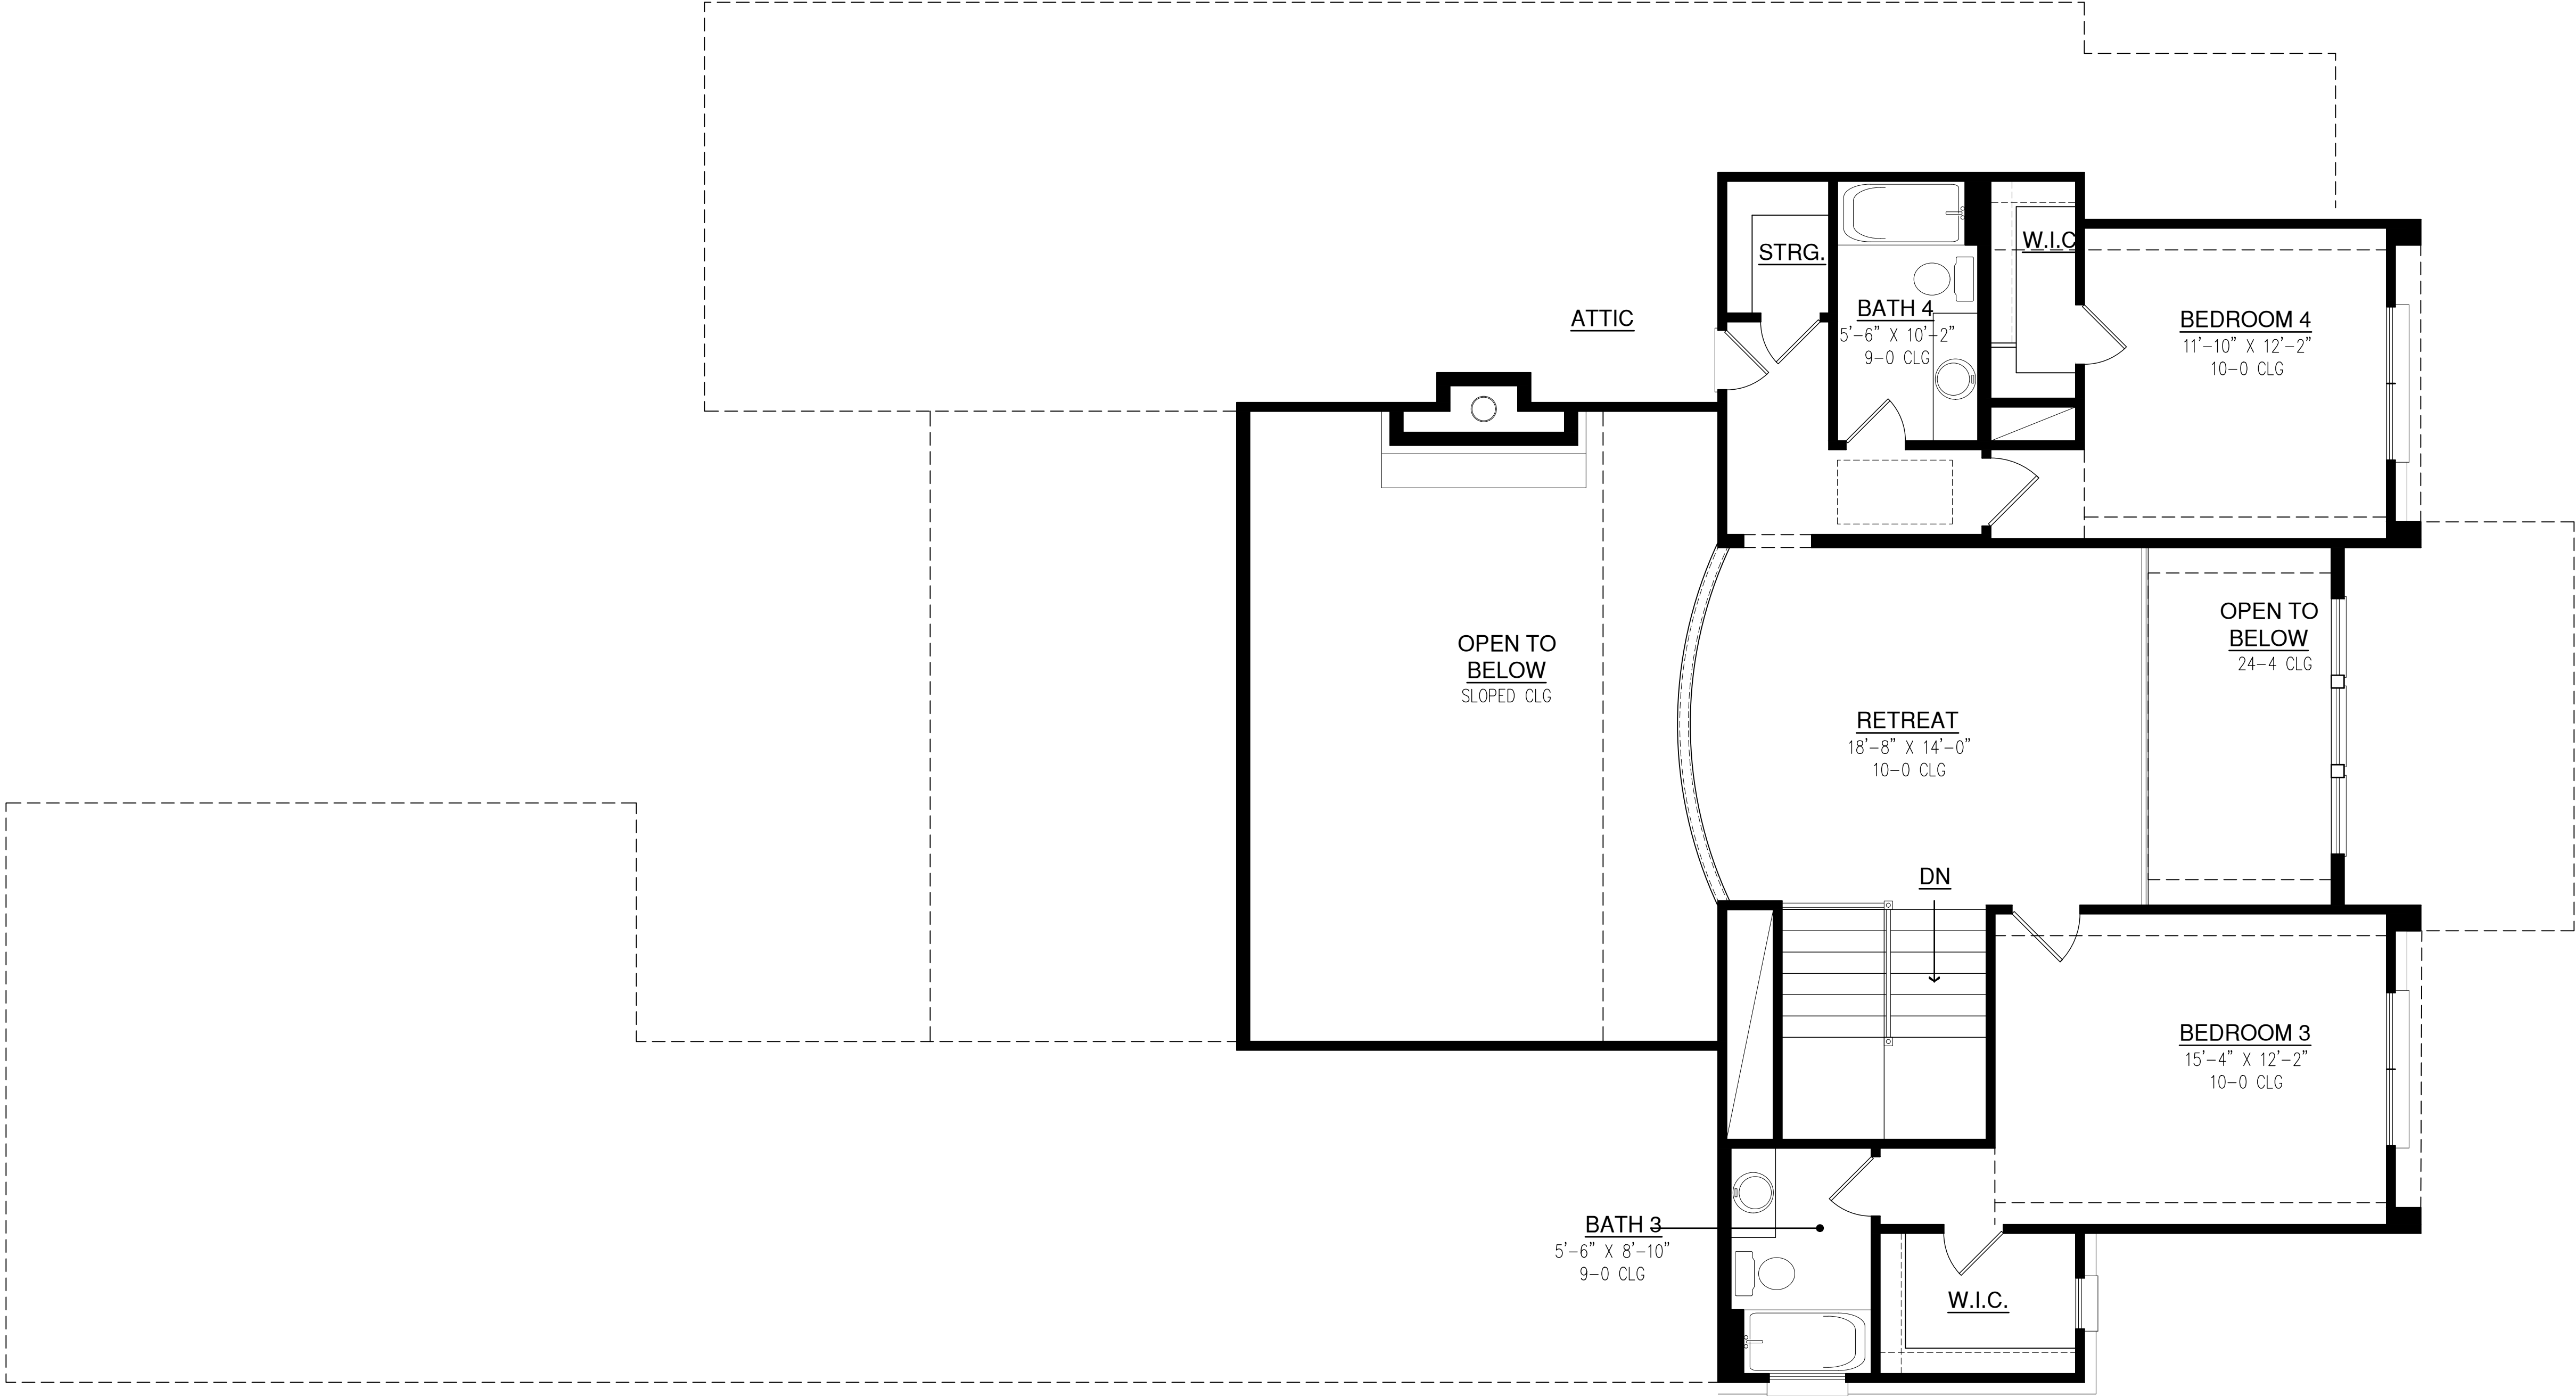

1 SECOND FLOOR PLAN
A-1.1

The measurements, dimensions, and other specifications shown on this drawing are based on the information provided by the owner and are not to be used as a representation of the finished structure. This document may not be relied on as a representation of the finished structure. COPYRIGHT 2025. ALL DRAWINGS SUBJECT TO COPYRIGHT PROTECTION. DRAWINGS CANNOT BE REPRODUCED OR COPIED WITHOUT PERMISSION FROM H4 DESIGN SERVICES.


N · C · B · D · C
NATIONAL COUNCIL OF
WILLIAM M. HARTMAN
ARCHITECTS & DESIGNERS
V.P.

PROJECT NAME:	
AUSTIN POINT	
SECT:	ISSUED: 7/2/25
BLK:	
LOT:	

TRANSITIONAL

REVISIONS	
7.21.25	MH
8.1.25	MH
8.11.25	MH
9.11.25	MH
9.25.25	MH
10.14.25	MH

SHEET
MKT-2
SCALE:
1/4" = 1'-0"

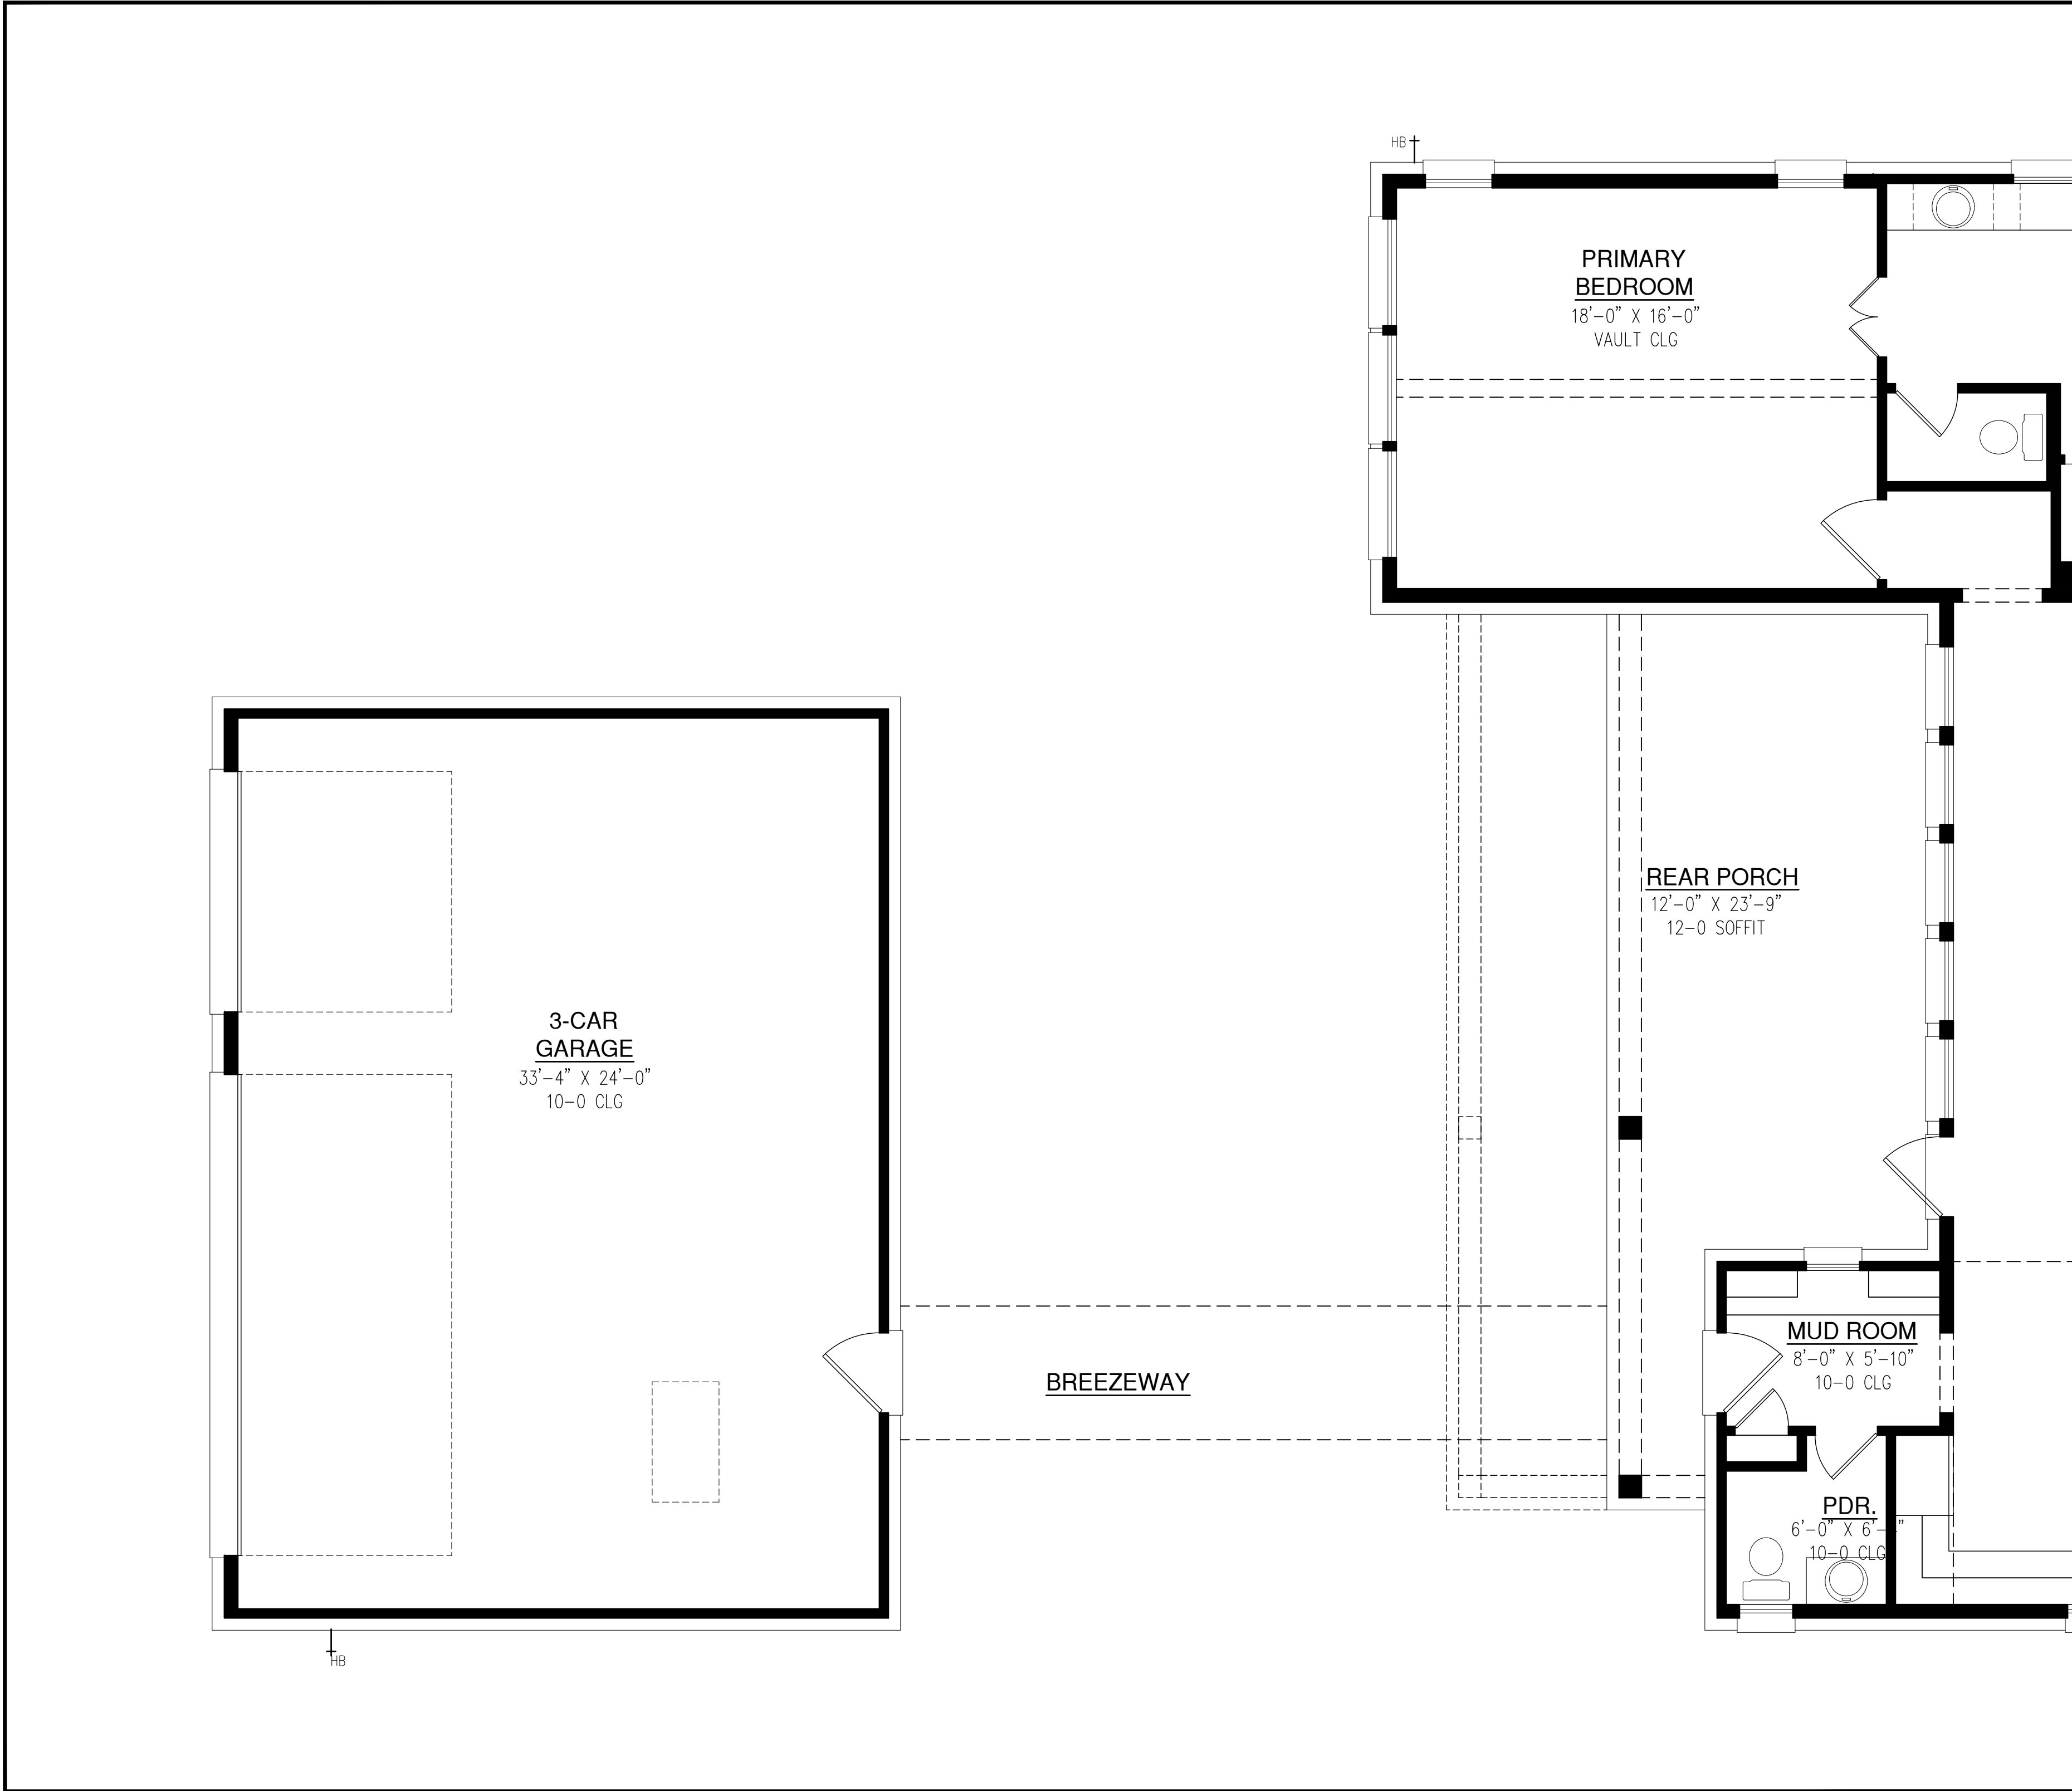

1 FIRST FLOOR PLAN W/ OPT. DETACHED GARAGE
A-1.2

The measurements, dimensions, and other specifications shown on this drawing are for informational purposes only. They are not to be used for construction or other purposes without the written permission of the designer. The drawings are the property of the designer and shall remain confidential. All drawings are subject to copyright protection. No part of this drawing may be reproduced without the written permission of the designer.

Copyright 2025. All drawings subject to copyright protection. No part of this drawing may be reproduced without the written permission of the designer.

NATIONAL COUNCIL OF ARCHITECTS

William M. Hartman
Professional Seal

V-10

PROJECT NAME:
AUSTIN POINT

SECT:
X

BLK:
X

LOT:
X

ISSUED: 7/2/25

LINCOLN
TRANSITIONAL

REVISIONS	
7.21.25	MH
8.1.25	MH
8.11.25	MH
9.11.25	MH
9.25.25	MH
10.14.25	MH

DESIGN SERVICES

SHEET
MKT-3

SCALE:
1/4" = 1'-0"

