
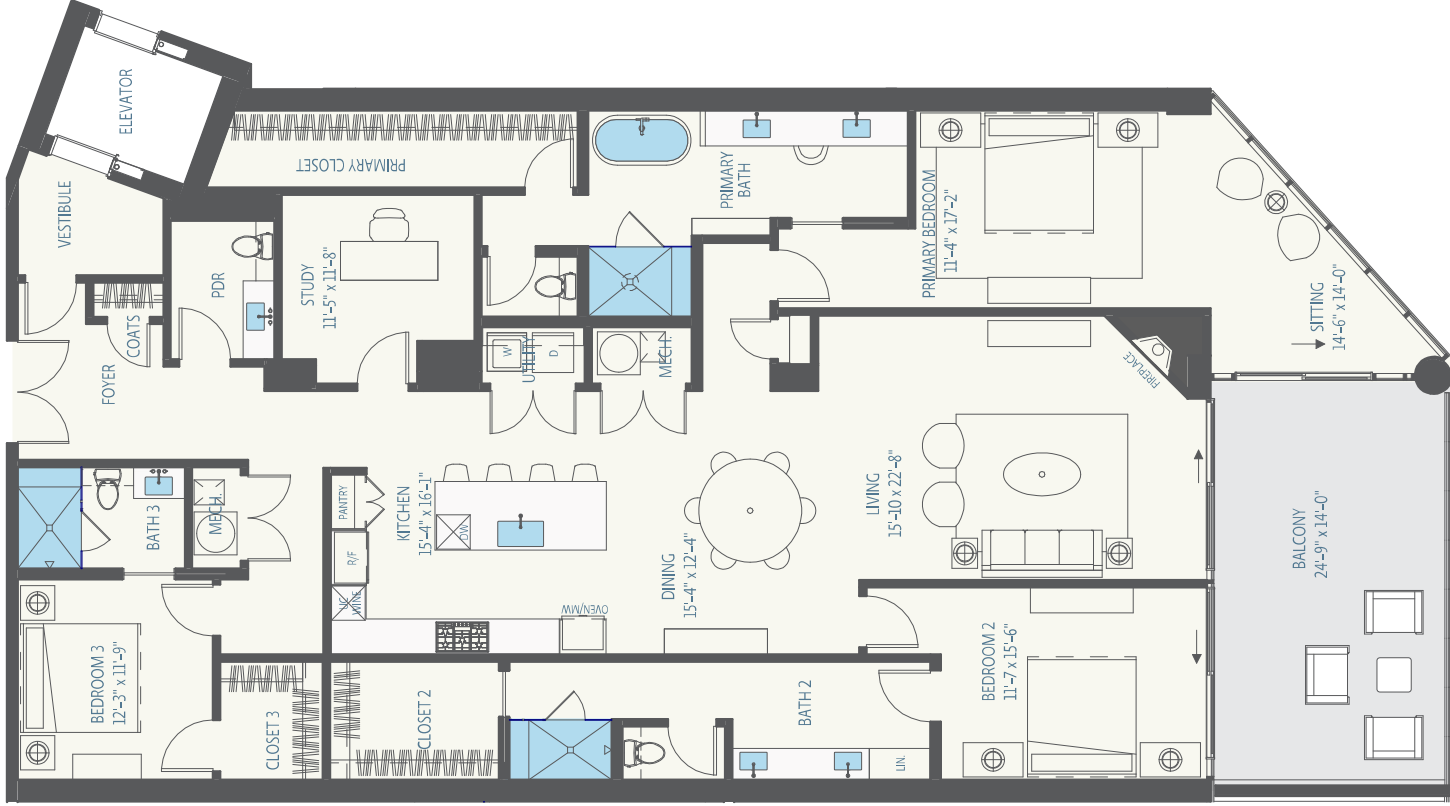


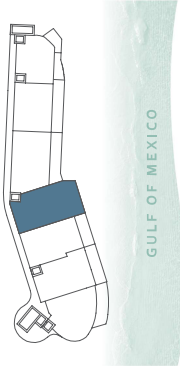

HENRY PH

3 BED | 3.5 BATH | STUDY

RESIDENCE:	2,852 SF
VESTIBULE:	54 SF
BALCONY:	328 SF
TOTAL:	3,234 SF

Designed by: **PLACER**
 Developed by: **SATYA**
 Scale: 1/4" = 1'-0"

This floor plan is conceptual for marketing purposes as a guide only, is subject to change, and may include optional features. Any furnishings shown or depicted are not included. Generally, the percentage ownership attributable to the units is based upon the total square feet of the indoor and outdoor living areas of each unit, which may include the balcony. All content (including information about square footage, features, fixtures, and specifications) provided are conceptual based on the information provided and are not intended to be a contract. The construction of the proposed improvements are subject to modifications which may be required by applicable city or governmental permitting requirements. Please refer to the Condominium Information Statement and the proposed condominium documents included with same for further information and disclosures with regard to methodology of square feet calculations, percentage ownership allocations, and the like. The construction of the proposed improvements are subject to modifications which may be required by applicable city or governmental permitting requirements.