



3 PLAN VIEW - DRIVEWAY  
A1 SCALE: NOT TO SCALE

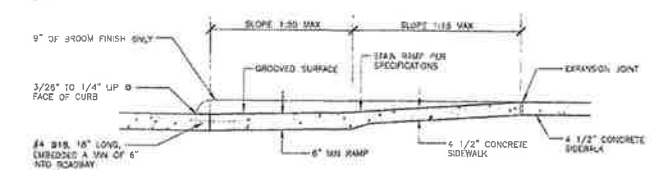


2 CONCRETE PAVEMENT CONSTRUCTION  
A1 SCALE: NOT TO SCALE


- DRIVEWAY NOTES
1. DRIVEWAY SHALL BE 4" THICK FOR SINGLE FAMILY USE.
  2. DRIVEWAYS AND SIDEWALKS SHALL BE CONSTRUCTED W/ PORTLAND CEMENT CONCRETE AND INCLUDE 3-1/2 BAGS OF CEMENT PER CUBIC YARD OF CONCRETE.
  3. EXB-92,5002.9 WELDED WIRE FABRIC MAY BE USED IN lieu OF THE REINFORCING STEEL.
  4. EXPANSION & CONSTRUCTION JOINTS ALONG SIDEWALKS SHALL BE ACCORDING TO DRAWING NO. 02752-02.

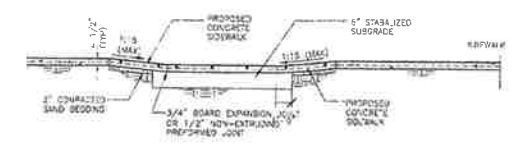


4 PLAN VIEW - DRIVEWAY  
A1 SCALE: NOT TO SCALE

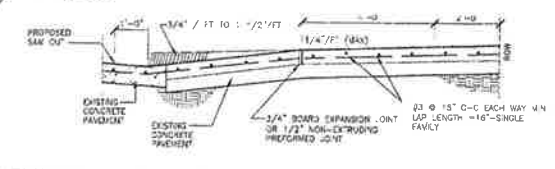

5 PLAN VIEW - DRIVEWAY  
A1 SCALE: NOT TO SCALE

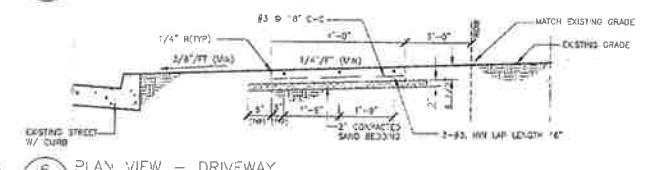

6 PLAN VIEW - DRIVEWAY  
A1 SCALE: NOT TO SCALE

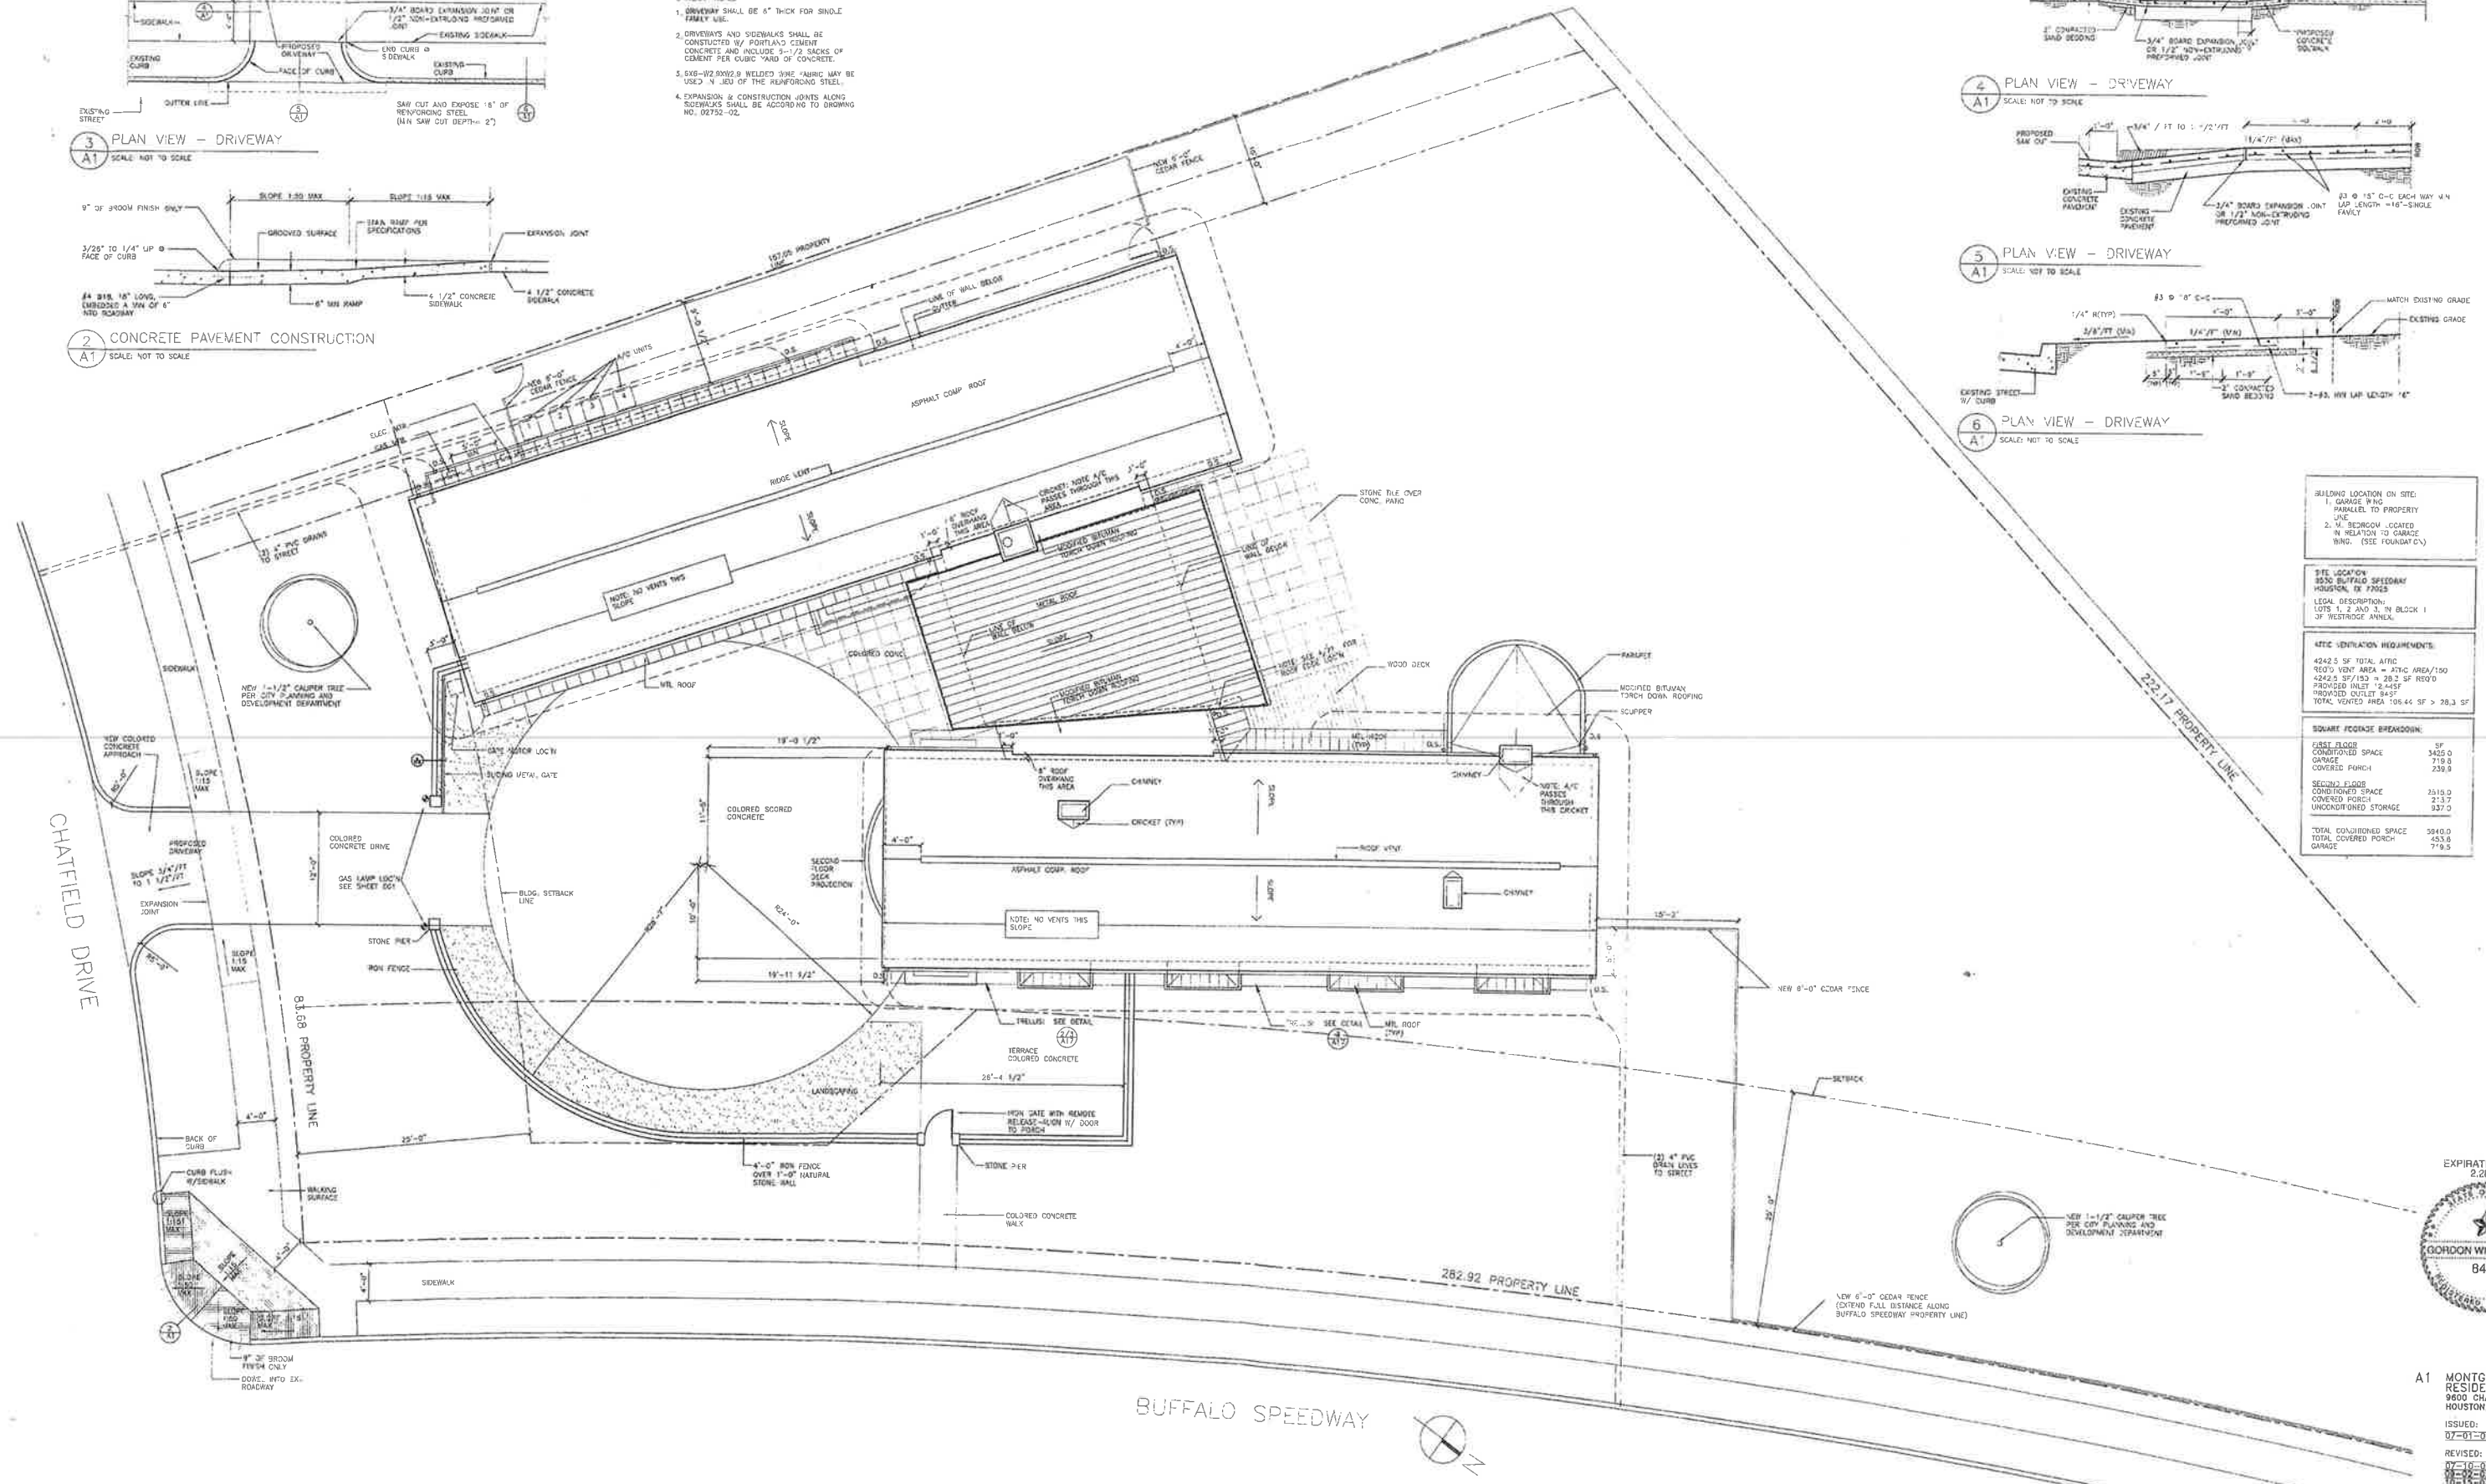

BUILDING LOCATION ON SITE:  
1. GARAGE WING PARALLEL TO PROPERTY LINE  
2. W. BEDROOM LOCATED IN RELATION TO GARAGE WING. (SEE FOUNDATION)

SITE LOCATION:  
8530 BUFFALO SPEEDWAY HOUSTON, TX 77088  
LEGAL DESCRIPTION: LOTS 1, 2 AND 3, IN BLOCK 1 OF WESTRIDGE ANNEX.

ATC VENTILATION REQUIREMENTS:  
4242.5 SF TOTAL ATC  
ROOF VENT AREA = 25% ATC AREA/150  
4242.5 SF/150 = 28.2 SF ROOF PROVIDED INLET 18-48" PROVIDED OUTLET 84-5" TOTAL VENTED AREA 106.44 SF > 28.2 SF

SQUARE FOOTAGE BREAKDOWN:	
BASE FLOOR	57
CONDITIONED SPACE	3450.0
GARAGE	719.8
COVERED PORCH	239.9
SECOND FLOOR	
CONDITIONED SPACE	2515.0
COVERED PORCH	213.7
UNCONDITIONED STORAGE	327.0
TOTAL CONDITIONED SPACE	5965.0
TOTAL COVERED PORCH	453.6
GARAGE	719.5



A1 MONTGOMERY RESIDENCE  
9800 CHATFIELD HOUSTON, TEXAS

ISSUED: 07-01-03  
REVISED: 07-10-03  
REVISED: 07-15-03

WITTENBERG PARTNERSHIP ARCHITECTS  
4414 MORNINGSIDE HOUSTON, TEXAS 77088  
PHONE 713/528-6739 FAX 713/528-2653

1 SITE PLAN WITH ROOF PLAN  
A1 SCALE: 1/8" = 1'-0"