


WESTON LAKES  
 SECTION 14  
 FORT BEND COUNTY, TEXAS  
 BLOCK: 2, LOT: 5  
 XXXX WESTERDALE DRIVE

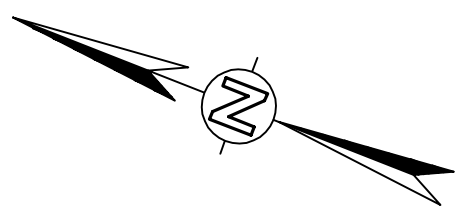

DATE:  
 XX/XX/XX


REVISION:  
 .  
 .  
 .

SURFACE CONSTRUCTION  
 SERVICES

SQUARE FOOTAGE	
1st Floor:	3534.9 sq.ft.
2nd Floor:	- sq.ft.
Garage:	692.7 sq.ft.
Porch:	150.7 sq.ft.
Patio:	369.8 sq.ft.
Total:	3534.9 sq.ft.

DRAWN BY: INP  
 PLAN: 3535 R10

SCALE:  
 "D" Size: 1" = 10'-0"  
 "B" Size: 1" = 20'-0"  
 SHEET: 1 of 8

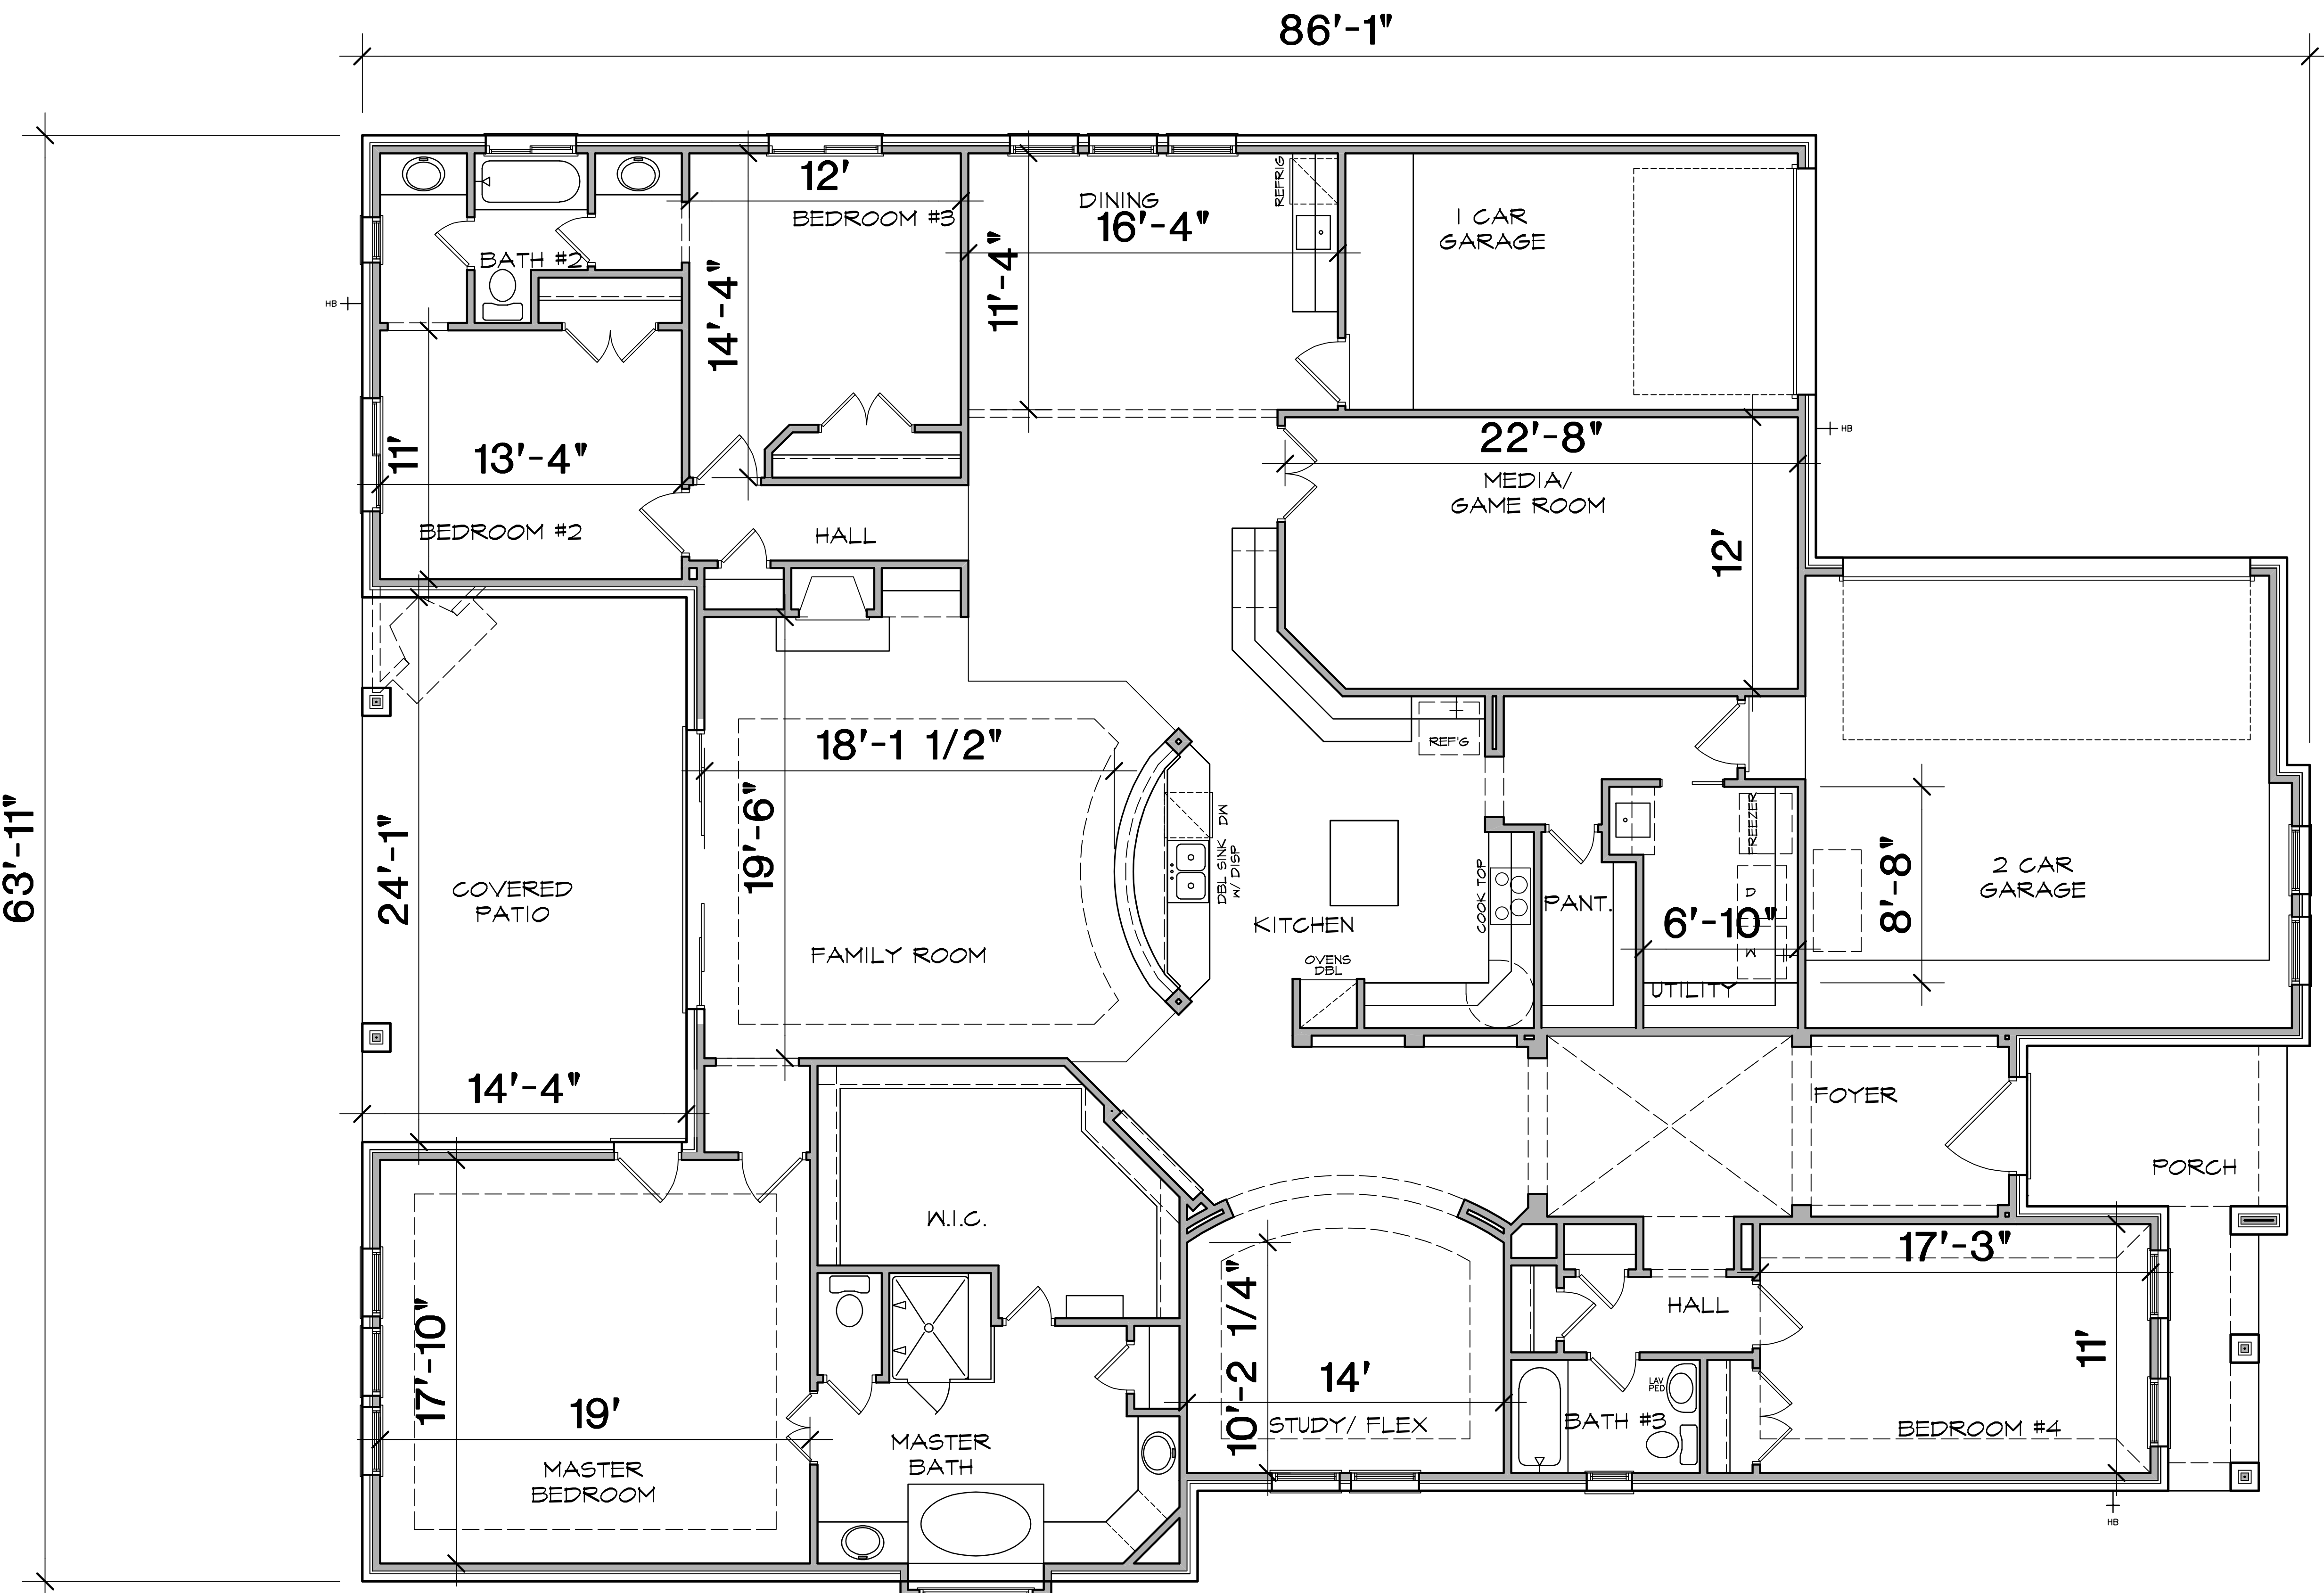

WINDOW HEADER HEIGHTS @ 7'-11", UNLESS OTHERWISE NOTED.

DATE:  
XX/XX/XX

REVISION:

SURFACE CONSTRUCTION SERVICES

SQUARE FOOTAGE	
1st Floor:	3534.9 sq.ft.
2nd Floor:	- sq.ft.
Garage:	692.7 sq.ft.
Porch:	150.7 sq.ft.
Patio:	369.8 sq.ft.
<b>Total:</b>	<b>3534.9 sq.ft.</b>

FLOOR PLAN


DRAWN BY: INP  
PLAN: 3535 R10

SCALE:  
"D" Size: 1/4" = 1'-0"  
"B" Size: 1/8" = 1'-0"  
SHEET: 2 of 8


WINDOW HEADER HEIGHTS @ 7'-11", UNLESS OTHERWISE NOTED.

DATE:  
XX/XX/XX

REVISION:  
.....

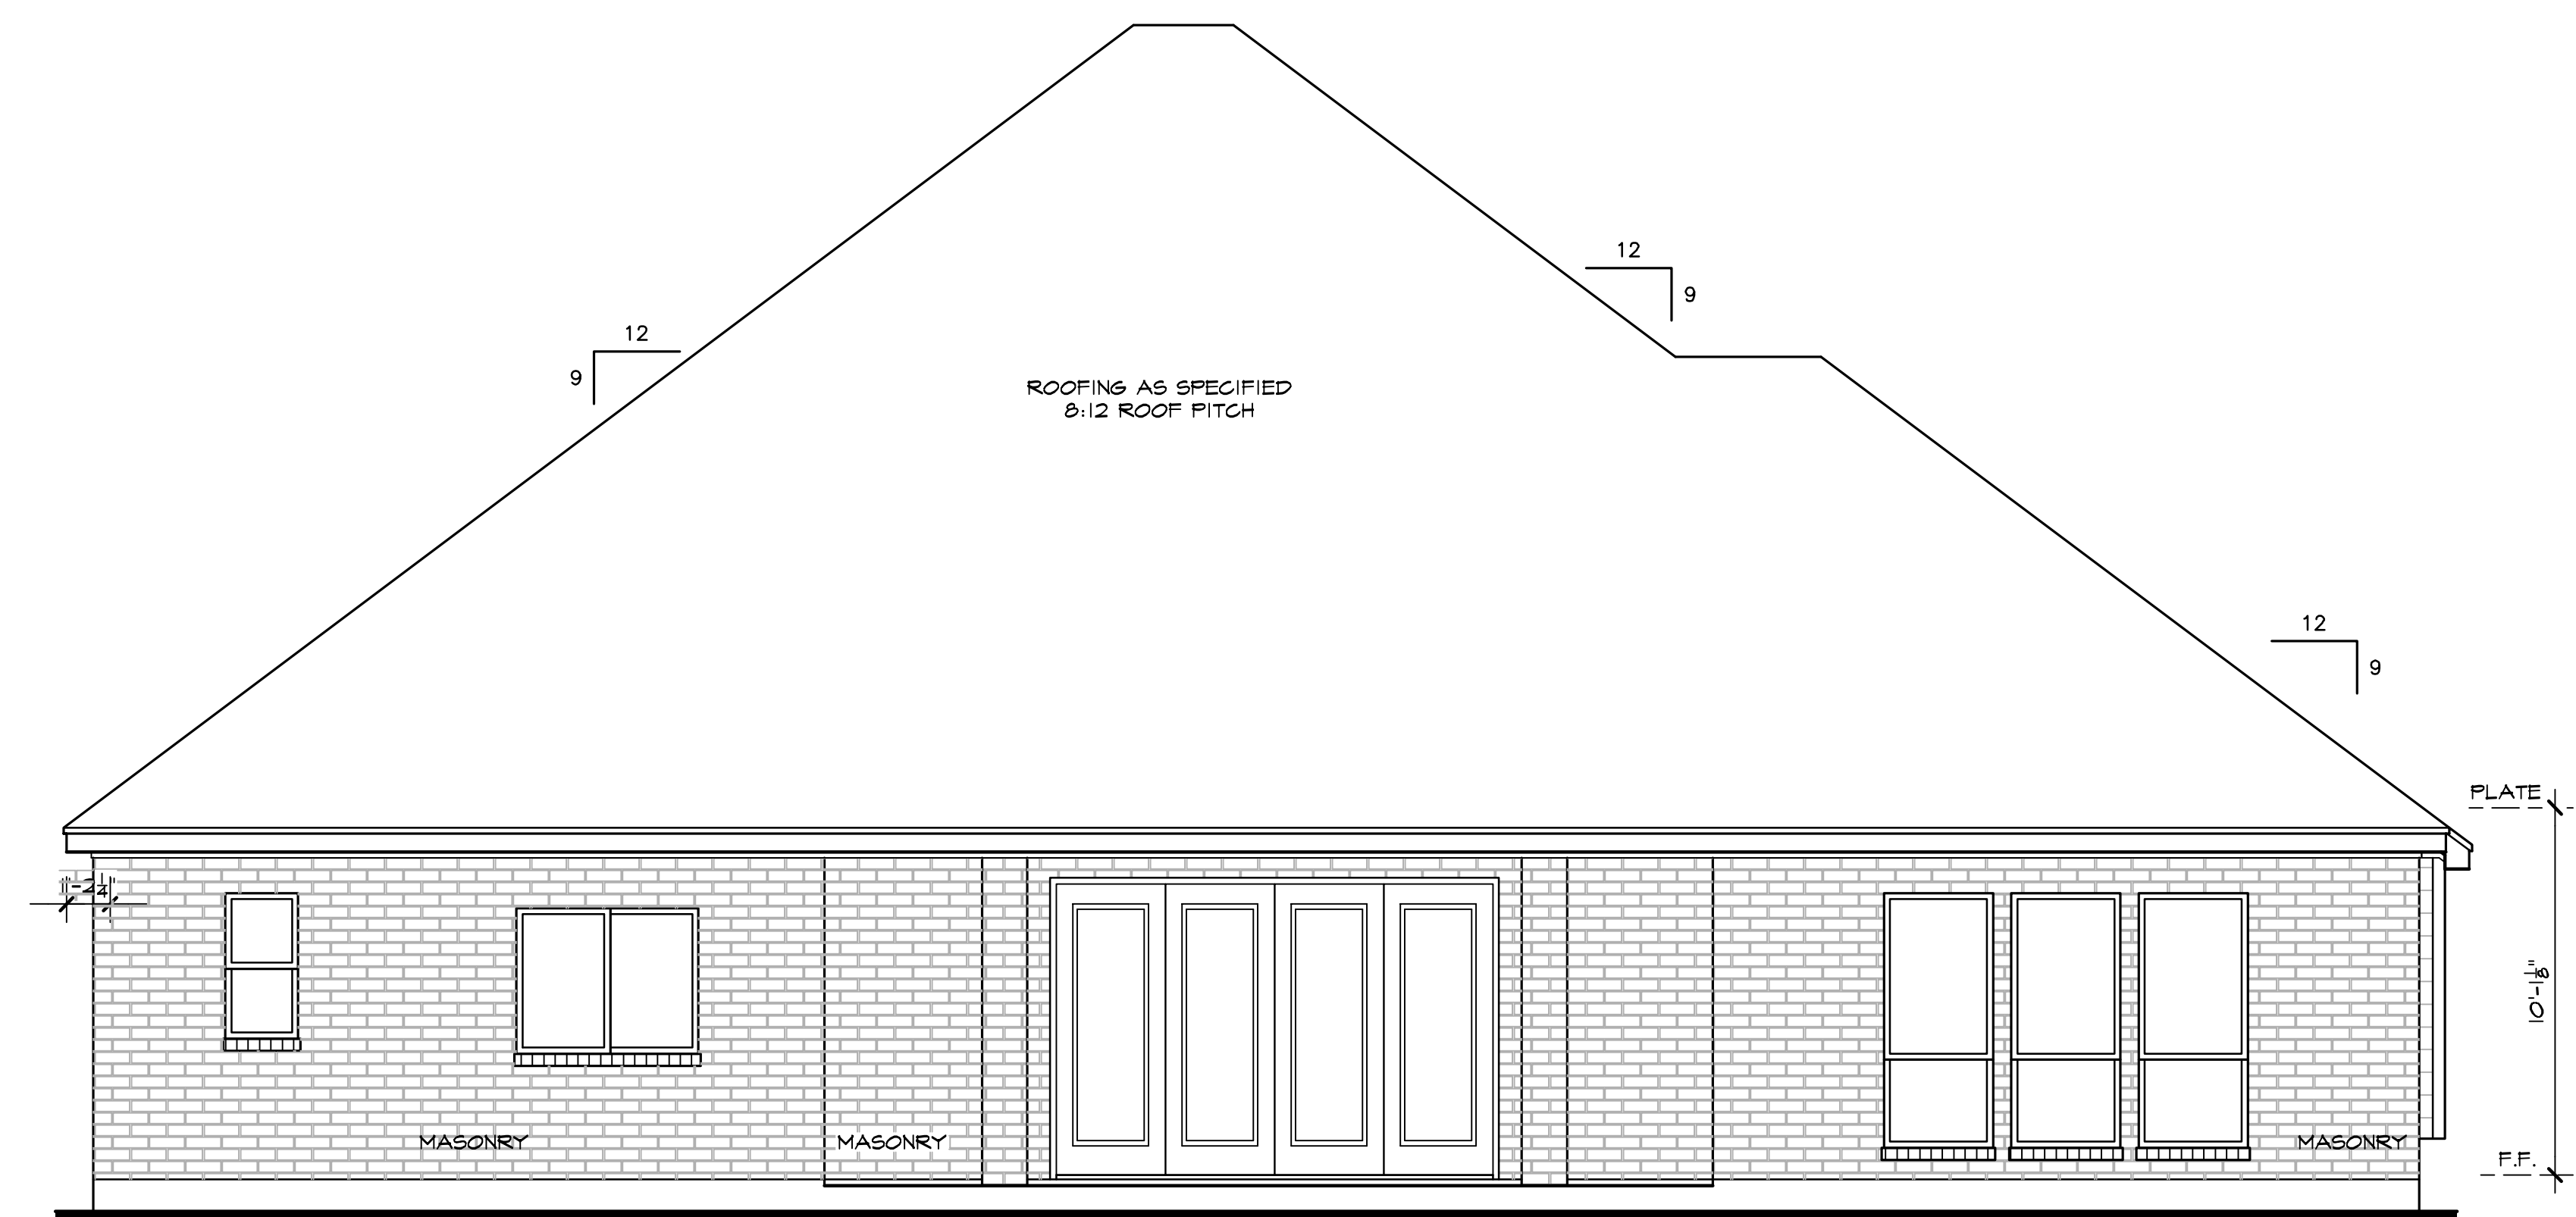

REAR ELEVATION

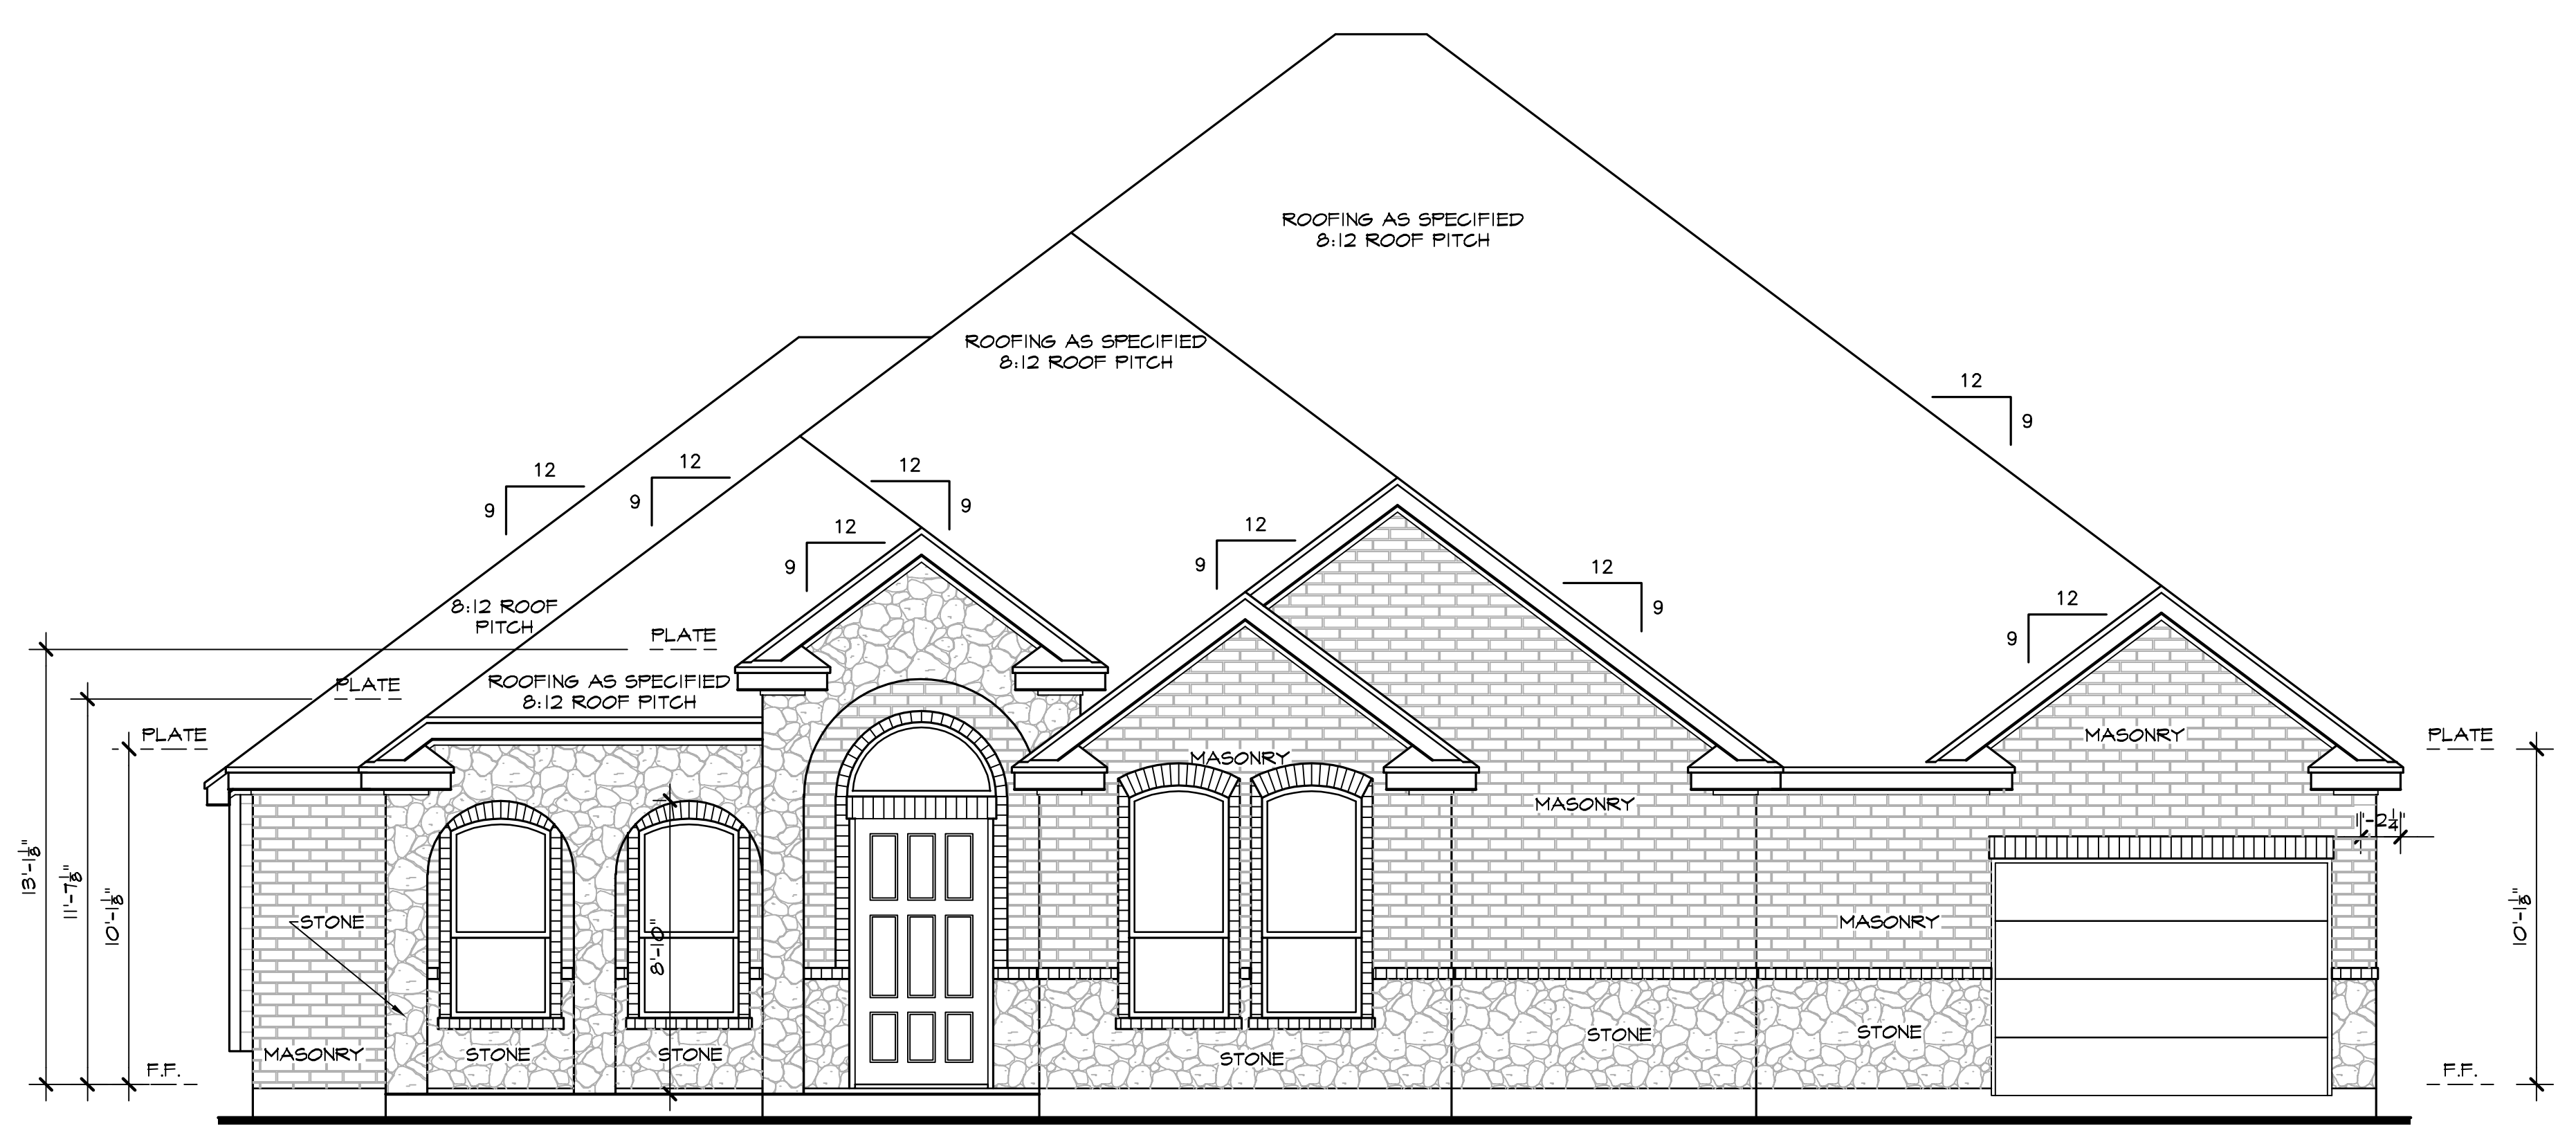

FRONT ELEVATION

SURFACE CONSTRUCTION SERVICES

SQUARE FOOTAGE	
1st Floor:	3534.9 sq.ft.
2nd Floor:	- sq.ft.
Garage:	692.7 sq.ft.
Porch:	150.7 sq.ft.
Patio:	369.8 sq.ft.
<b>Total:</b>	<b>3534.9 sq.ft.</b>


DRAWN BY: INP  
PLAN: 3535 R10

SCALE:  
"D" Size: 1/4" = 1'-0"  
"B" Size: 1/8" = 1'-0"  
SHEET: 4 of 8

WINDOW HEADER HEIGHTS @ 7'-11", UNLESS OTHERWISE NOTED.

DATE:  
XX/XX/XX

REVISION:  
.....

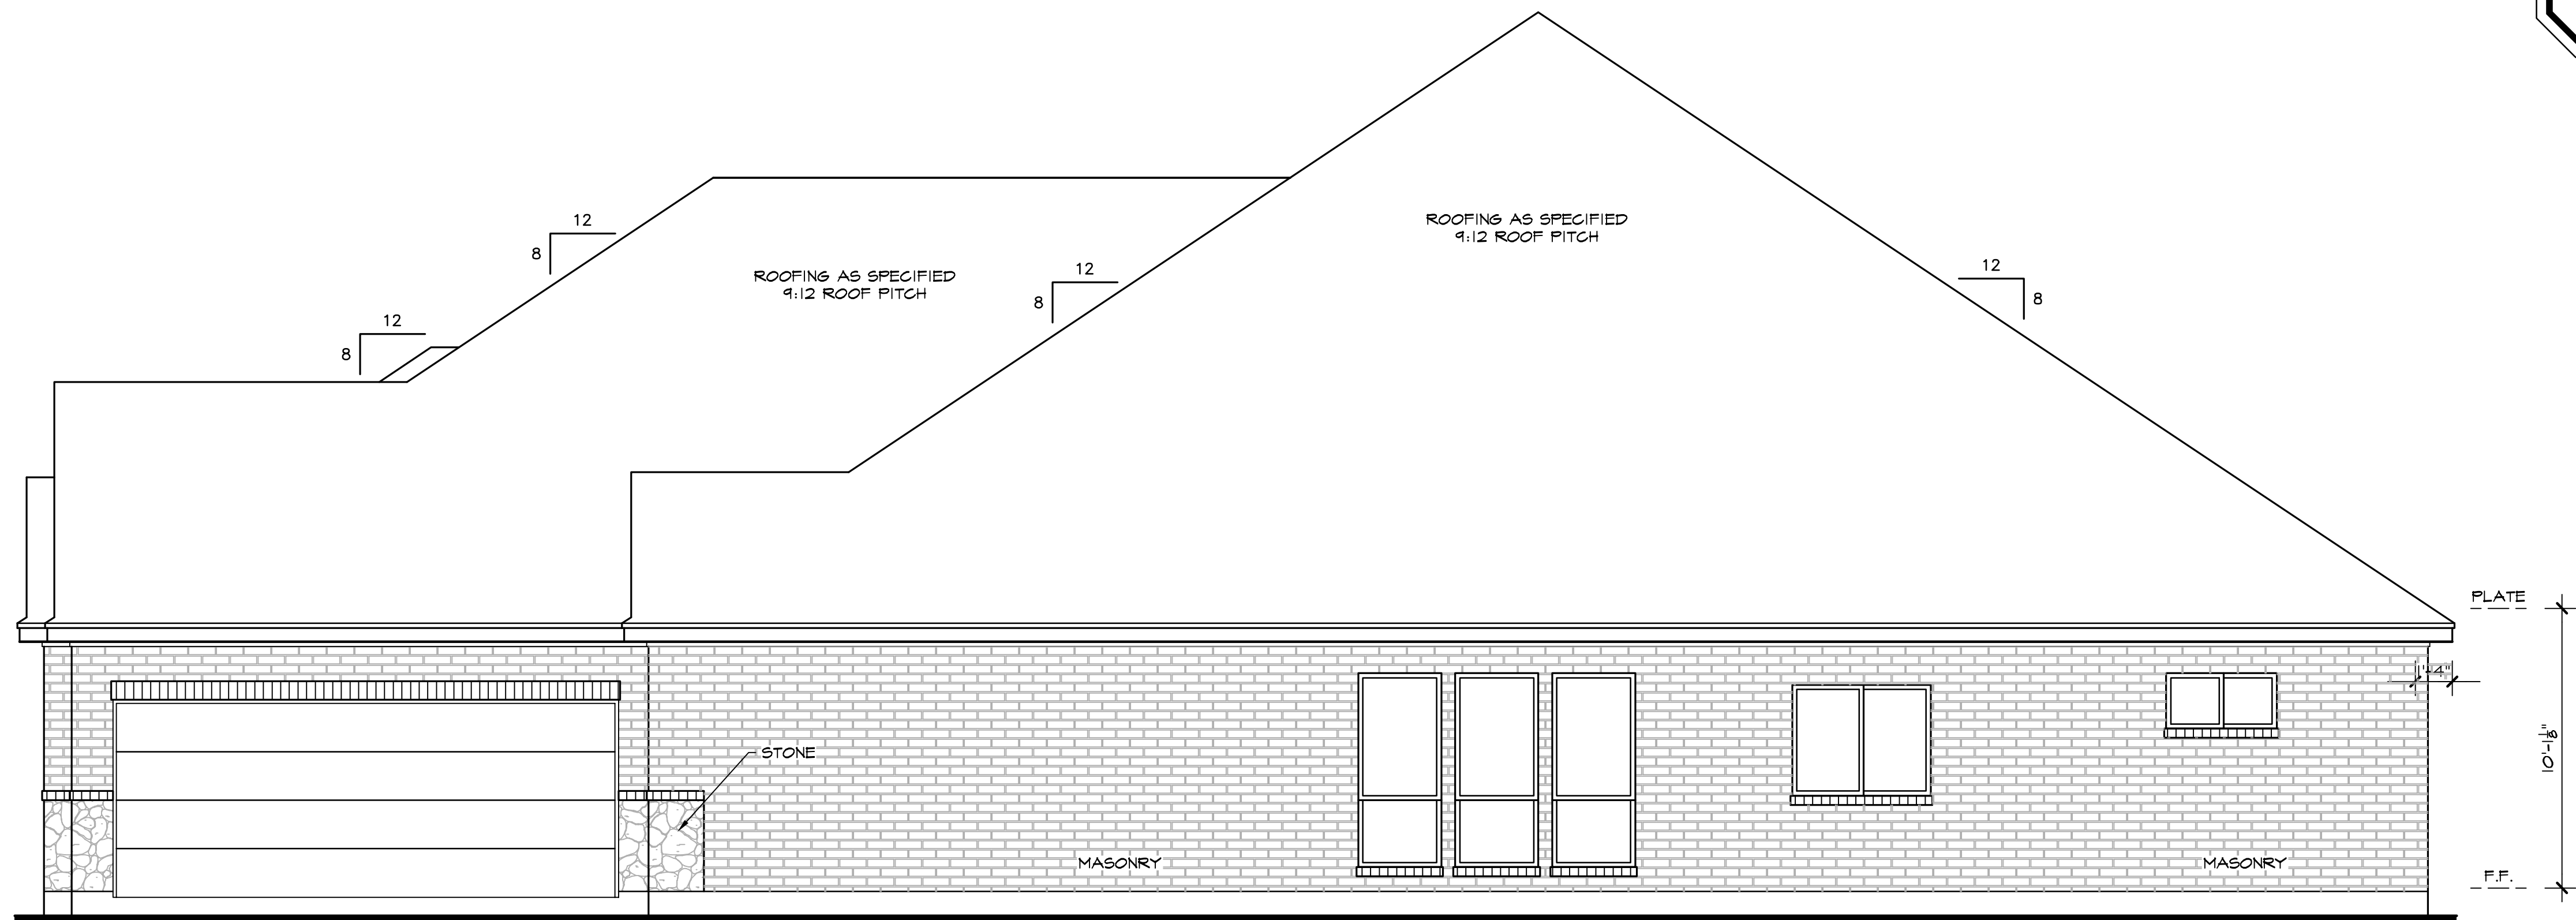

RIGHT SIDE ELEVATION



LEFT SIDE ELEVATION

SURFACE CONSTRUCTION SERVICES

SQUARE FOOTAGE	
1st Floor:	3534.9 sq.ft.
2nd Floor:	- sq.ft.
Garage:	692.7 sq.ft.
Porch:	150.7 sq.ft.
Patio:	369.8 sq.ft.
<b>Total:</b>	<b>3534.9 sq.ft.</b>

DRAWN BY: INP  
PLAN: 3535 R10

SCALE:  
"D" Size: 1/4" = 1'-0"  
"B" Size: 1/8" = 1'-0"  
SHEET: 5 of 8