

SECOND FLOOR PLAN


SCALE: 1/4" = 1'-0"

THESE PLANS SHALL COMPLY WITH THE PROVISIONS SET FORTH IN CHAPTER 11 OF THE INTERNATIONAL RESIDENTIAL CODE 2006.


A CUSTOM HOME FOR:
JEFF & DENISE
SELDRUST
LONGMIRE ON LAKE CONROE
LOT: 9

Mark W. Todd • Architects, Inc.
Architects • Planners • Consultants
1440 Lake Front Circle, Ste. 120
The Woodlands, Texas 77380
(281) 363-2583
FAX (281) 367-9053

© COPYRIGHT
MARK W. TODD • ARCHITECTS, INC.
THESE DRAWINGS AND SPECIFICATIONS ARE THE PROPERTY AND COPYRIGHT OF THE ARCHITECT AND SHALL NOT BE USED ON ANY OTHER WORK EXCEPT BY AGREEMENT OF THE ARCHITECT. WRITTEN DIMENSIONS TAKE PRECEDENCE OVER SCALED DIMENSIONS AND SHALL BE VERIFIED ON THE JOB SITE. ANY DISCREPANCY SHALL BE BROUGHT TO THE ATTENTION OF THE ARCHITECT PRIOR TO COMMENCEMENT OF THE WORK.

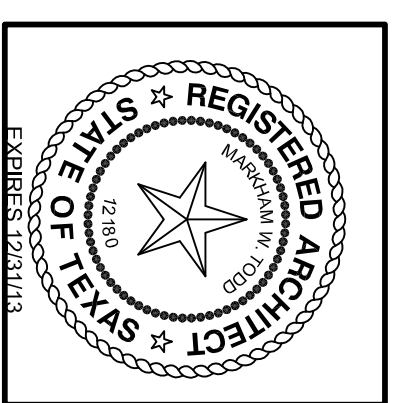

A-4	Revisions
	Drawn By: RLM
	Checked By: LLM
	Date: 6/21/2013
	Project # 21104R

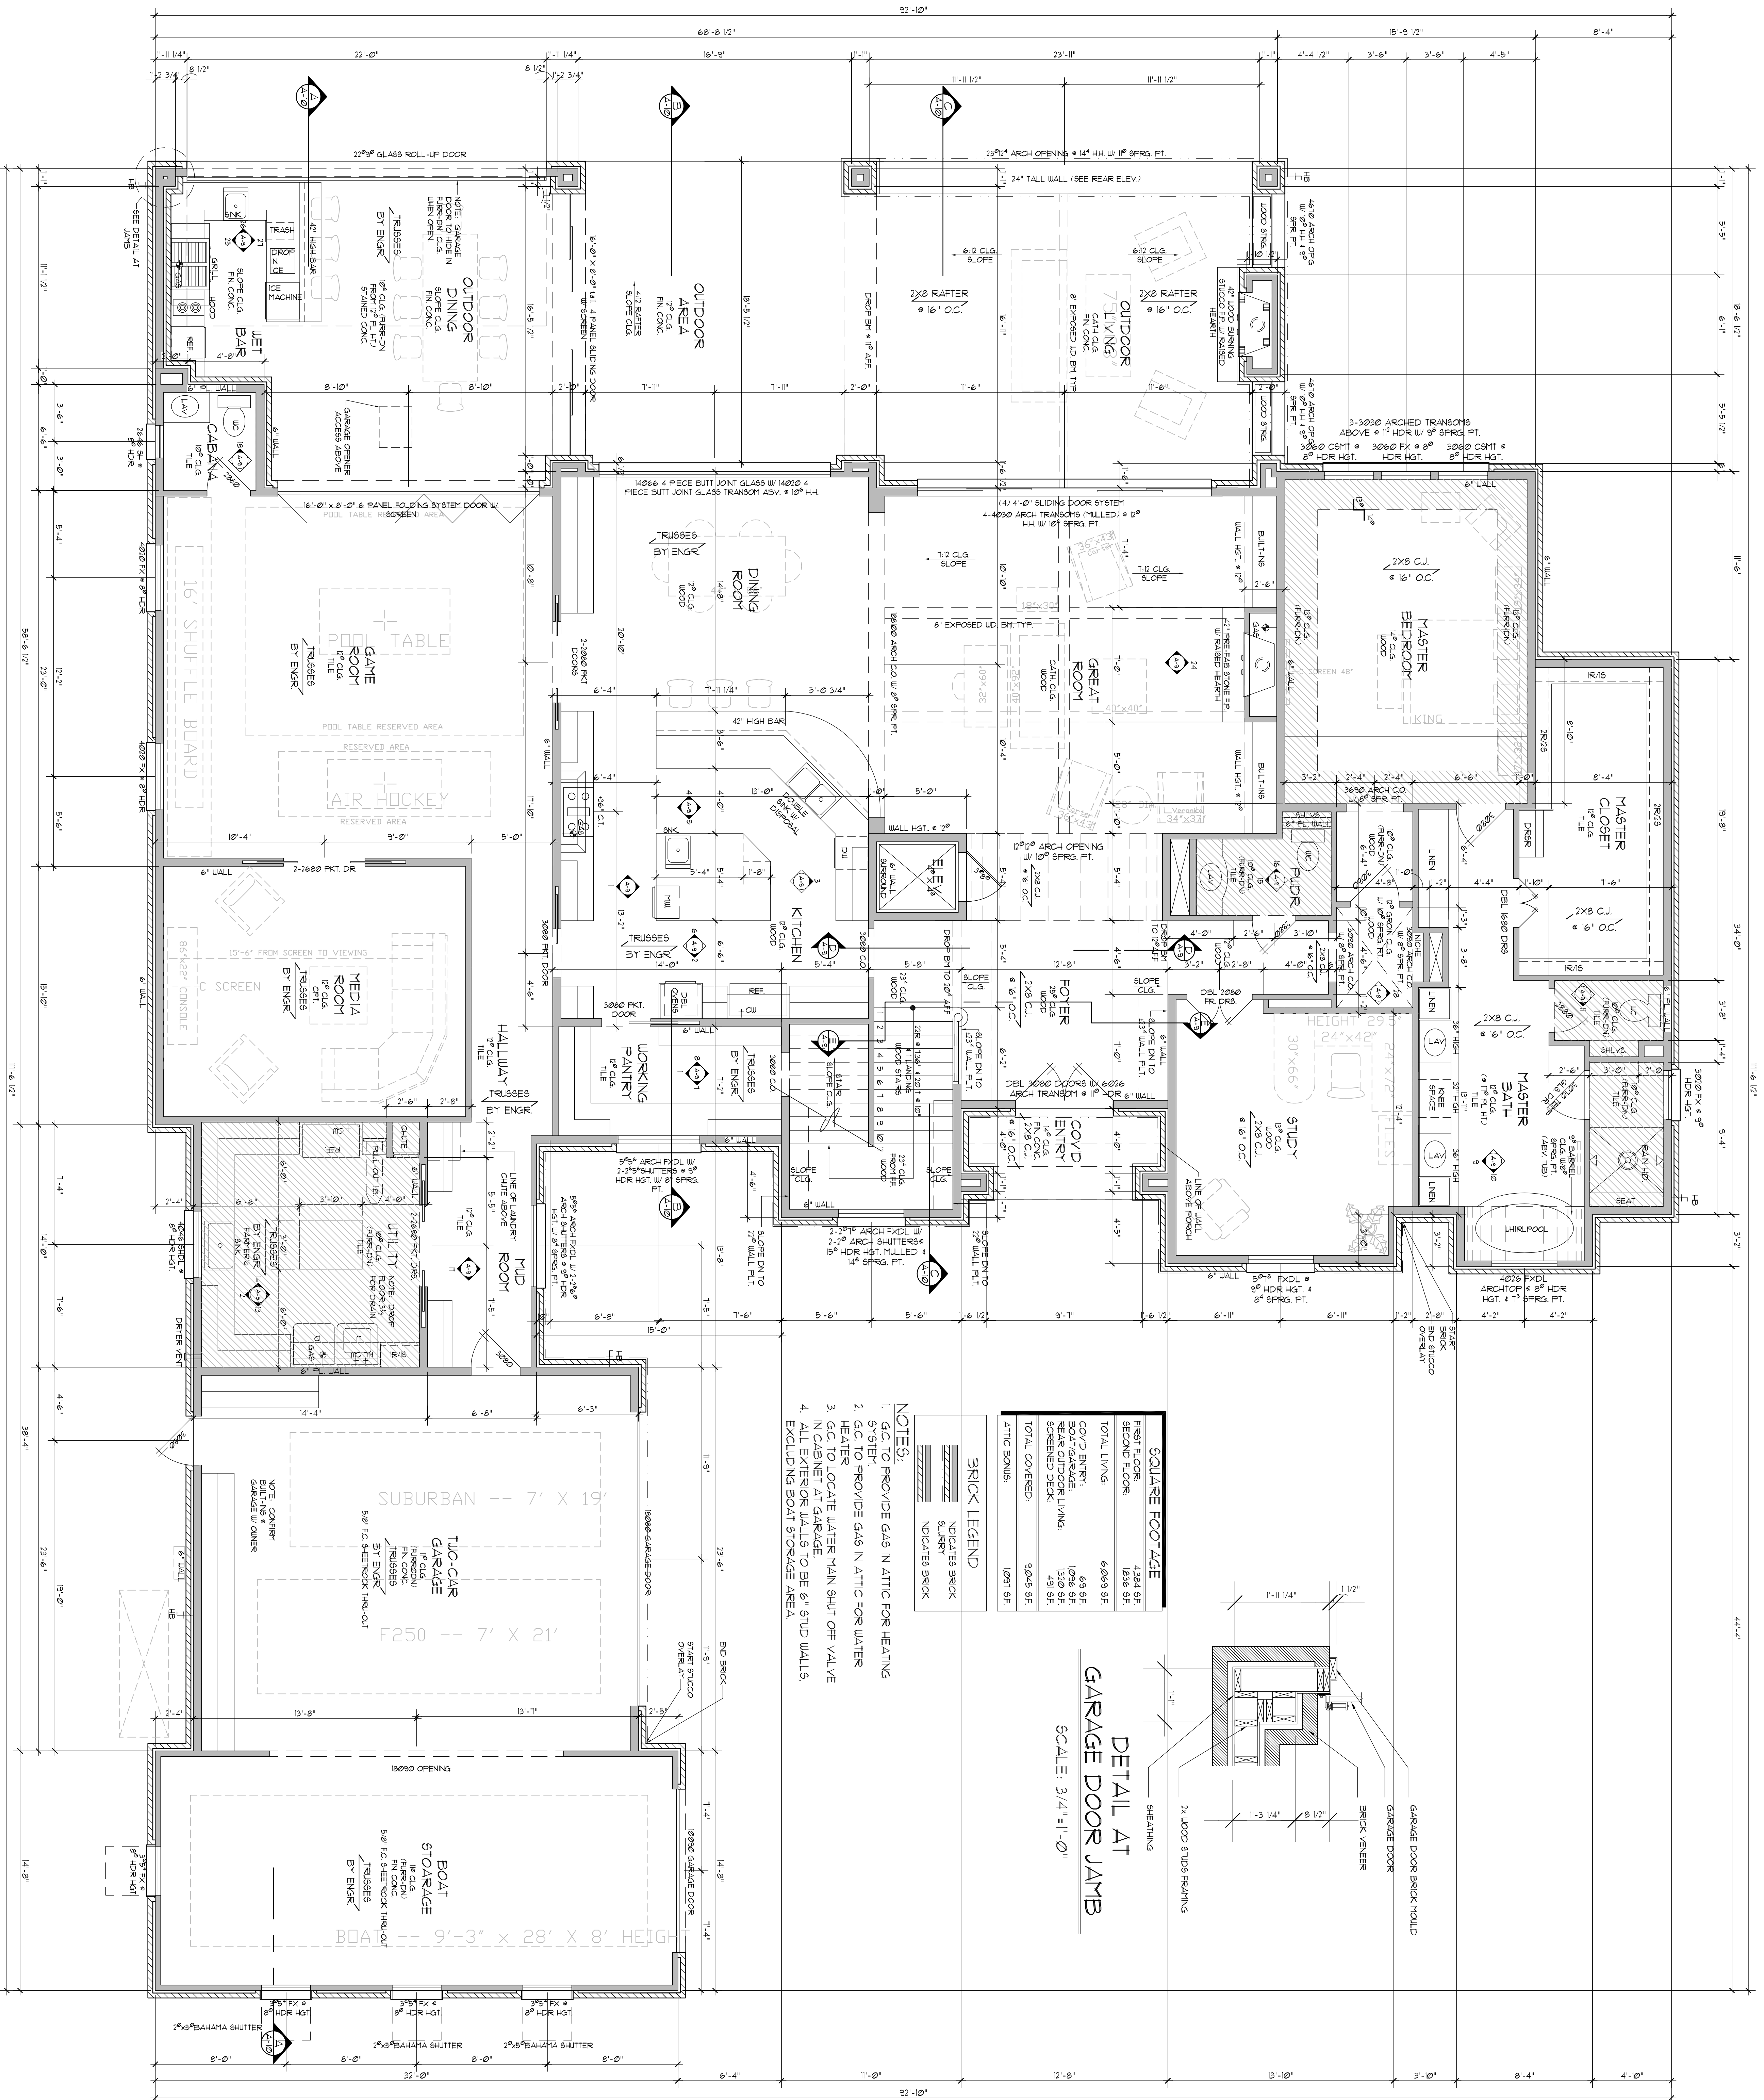


SQUARE FOOTAGE

FIRST FLOOR	4344 SF
SECOND FLOOR	1846 SF
TOTAL LIVING	6089 SF
COV'D ENTRY	63 SF
BOAT GARAGE LIVING	1036 SF
SCREENED DECK	481 SF
TOTAL COVERED	8645 SF
ATTIC BONUS	1091 SF

BRICK LEGEND

(Symbol)	INDICATES BRICK
(Symbol)	BLANK
(Symbol)	INDICATES BRICK

- NOTES:**
- G.C. TO PROVIDE GAS IN ATTIC FOR HEATING SYSTEM
 - G.C. TO PROVIDE GAS IN ATTIC FOR WATER HEATER
 - G.C. TO LOCATE WATER MAIN SHUT OFF VALVE IN CABINET AT GARAGE
 - ALL EXTERIOR WALLS TO BE 6" STUD WALLS EXCLUDING BOAT STORAGE AREA

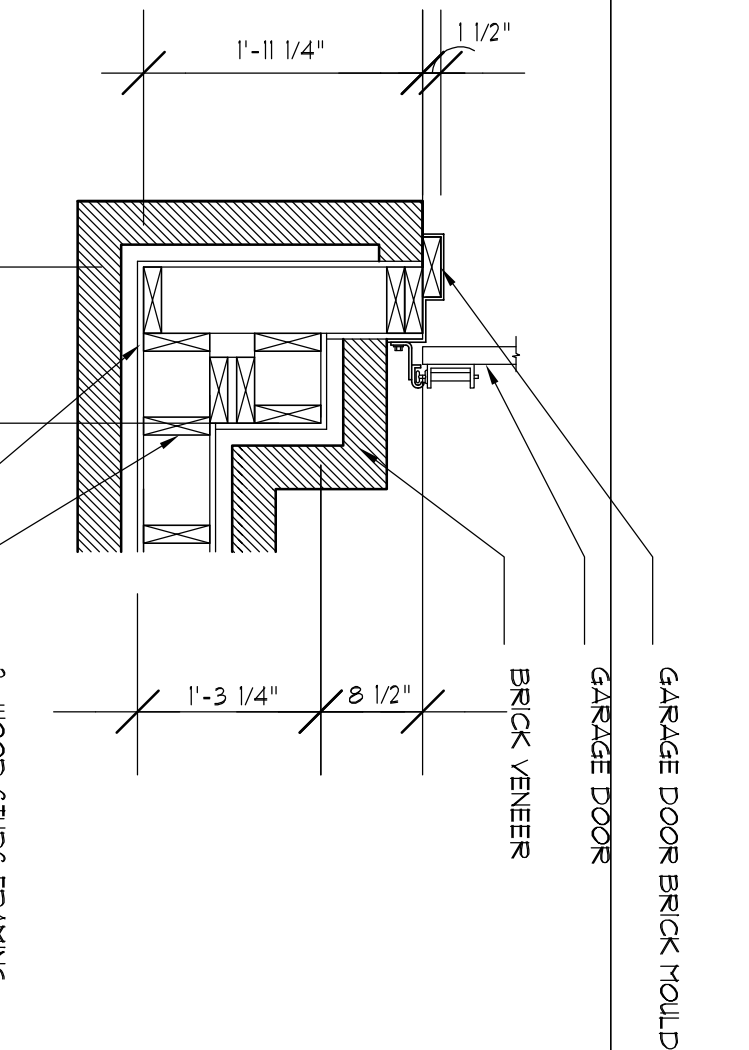

FIRST FLOOR PLAN


SCALE: 1/4" = 1'-0"

THESE PLANS SHALL COMPLY WITH THE PROVISIONS SET FORTH IN CHAPTER 11 OF THE INTERNATIONAL RESIDENTIAL CODE 2006.

A CUSTOM HOME FOR:
JEFF & DENISE
SELDENRUST
LONGMIRE ON LAKE CONROE
LOT: 9 BLK: . SECT: .

Mark W. Todd • Architects, Inc.
Architects • Planners • Consultants
1440 Lake Front Circle, Ste. 120
The Woodlands, Texas 77380
(281) 363-2593
FAX (281) 367-9053

© COPYRIGHT
MARK W. TODD • ARCHITECTS, INC.
THESE DRAWINGS AND SPECIFICATIONS ARE THE PROPERTY AND COPYRIGHT OF THE ARCHITECT AND SHALL NOT BE USED ON ANY OTHER WORK EXCEPT BY AGREEMENT OF THE ARCHITECT. WRITTEN DIMENSIONS TAKE PRECEDENCE OVER SCALED DIMENSIONS AND SHALL BE TIGHTENED ON THE JOBSITE. ANY DISCREPANCY SHALL BE BROUGHT TO THE ATTENTION OF THE ARCHITECT PRIOR TO COMMENCEMENT OF THE WORK.

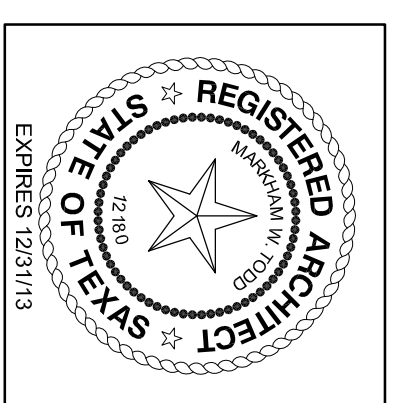

A-3	Revisions	
	Proj. #	12104R
	Date	6/21/2013
	Scale	1/4" = 1'-0"
	Drawn By	RLU
Checked By	LLM	