

MITCHELL RESIDENCE

PRELIMINARY DRAWING


1-31-2023

PLAN AREAS (SQ FT)	
FIRST FLOOR (LIVING AREA)	3869
SECOND FLOOR (LIVING AREA)	1230
TOTAL LIVING	5099
COVERED PATIO 1	83
COVERED PATIO 2	305
COVERED PORCH/ ENTRY	70
1 CAR GARAGE	230
2 CAR GARAGE	416
TOTAL SLAB	4890
TOTAL COVERED AREA	6203

THESE PLANS ARE PRELIMINARY INSTRUMENTS FOR FEASIBILITY AND DESIGN PURPOSES. NO PERMISSION TO CONSTRUCT THE BUILDING DEPICTED HAS BEEN GRANTED. ANY CONSTRUCTION, MODIFICATION, OR COPYING OF THESE PLANS WITHOUT THE EXPRESS WRITTEN PERMISSION OF PARTNERS IN BUILDING IS PROHIBITED AND WILL BE ACTS OF COPYRIGHT INFRINGEMENT.


FIRST FLOOR PLAN

SCALE: 1/4"=1'-0"

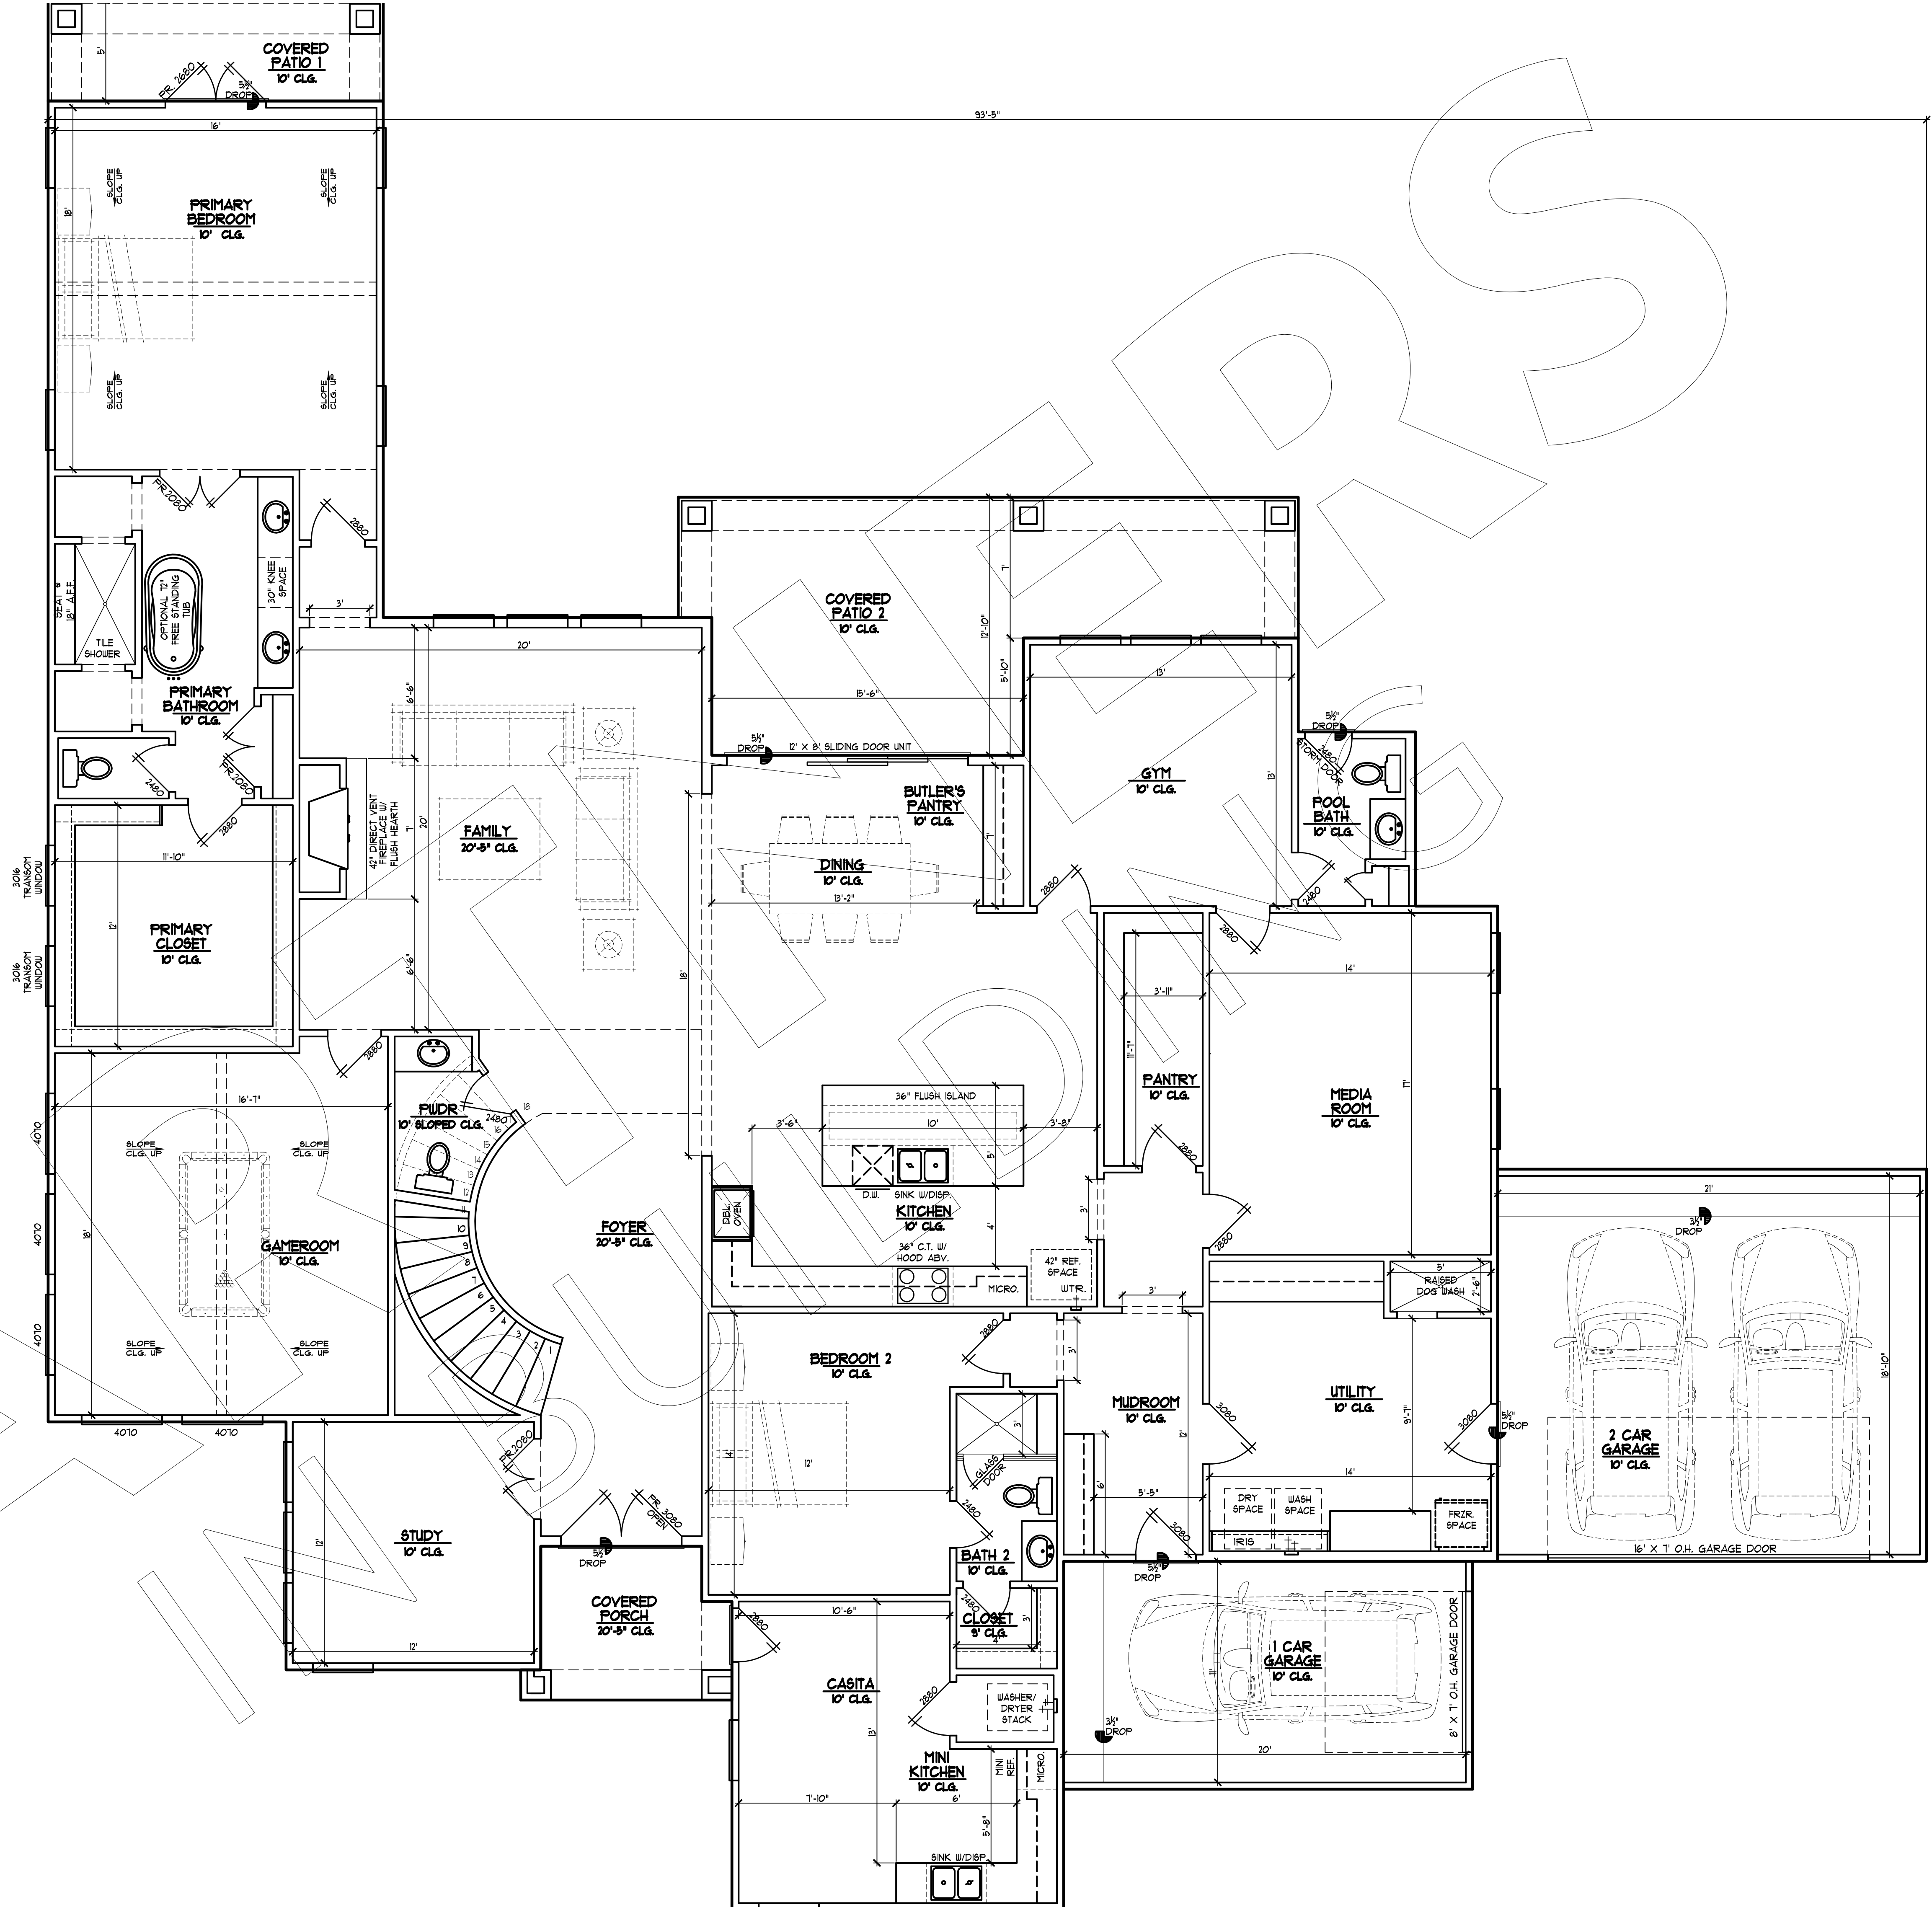

MITCHELL RESIDENCE
2118 BENNET COURT
CITY, STATE ZIP
STILLWATER

2901 WEST SAM HOUSTON PKWY N.
SUITE C-250
HOUSTON, TEXAS 77043
OFFICE (713) 937-1121

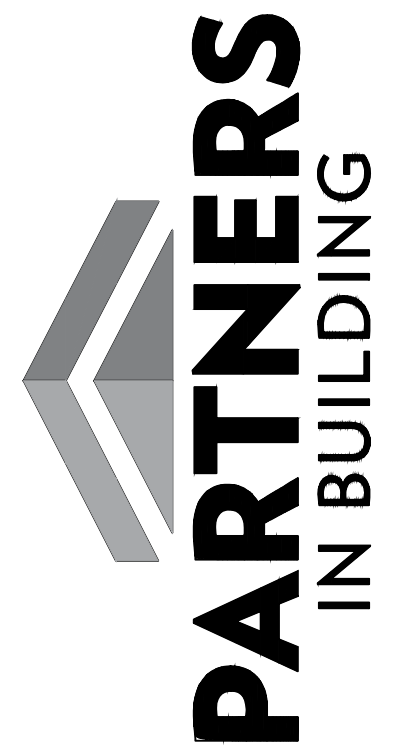

ORIGINALLY DRAWN BY:

DESIGNER

P.I.B. PLAN NO.

00000

REV. REV. DATE REV. BY

REV.	REV. DATE	REV. BY
1	DATE 01	NAME 01
2	DATE 02	NAME 02
3	DATE 03	NAME 03
4	DATE 04	NAME 04
5	DATE 05	NAME 05
6	DATE 06	NAME 06
7	DATE 07	NAME 07
8	DATE 08	NAME 08
9	DATE 09	NAME 09
10	DATE 10	NAME 10
11	DATE 11	NAME 11
12	DATE 12	NAME 12

SHEET NO.


FLOOR1

SCALE: X/XX"

94-1117

WINDOW PLACEMENT, ROOF LINE AND PORCHES MAY VARY BY ELEVATION. SQUARE FOOTAGE AND ROOM DIMENSIONS ARE APPROXIMATE. VARIANCES IN SQUARE FOOTAGE MAY OCCUR IN DIFFERENT ELEVATIONS OR WHEN DIFFERENT EXTERIOR MATERIALS ARE USED. PLANS, SPECIFICATIONS AND SPECIAL FEATURES ARE SUBJECT TO CHANGE WITHOUT NOTICE. ©PARTNERS IN BUILDING L.P. THESE PLANS AND SPECIFICATIONS ARE COPYRIGHTED AND MAY NOT BE USED WITHOUT THE EXPRESSED WRITTEN CONSENT OF PARTNERS IN BUILDING, L.P.

PARTNERS

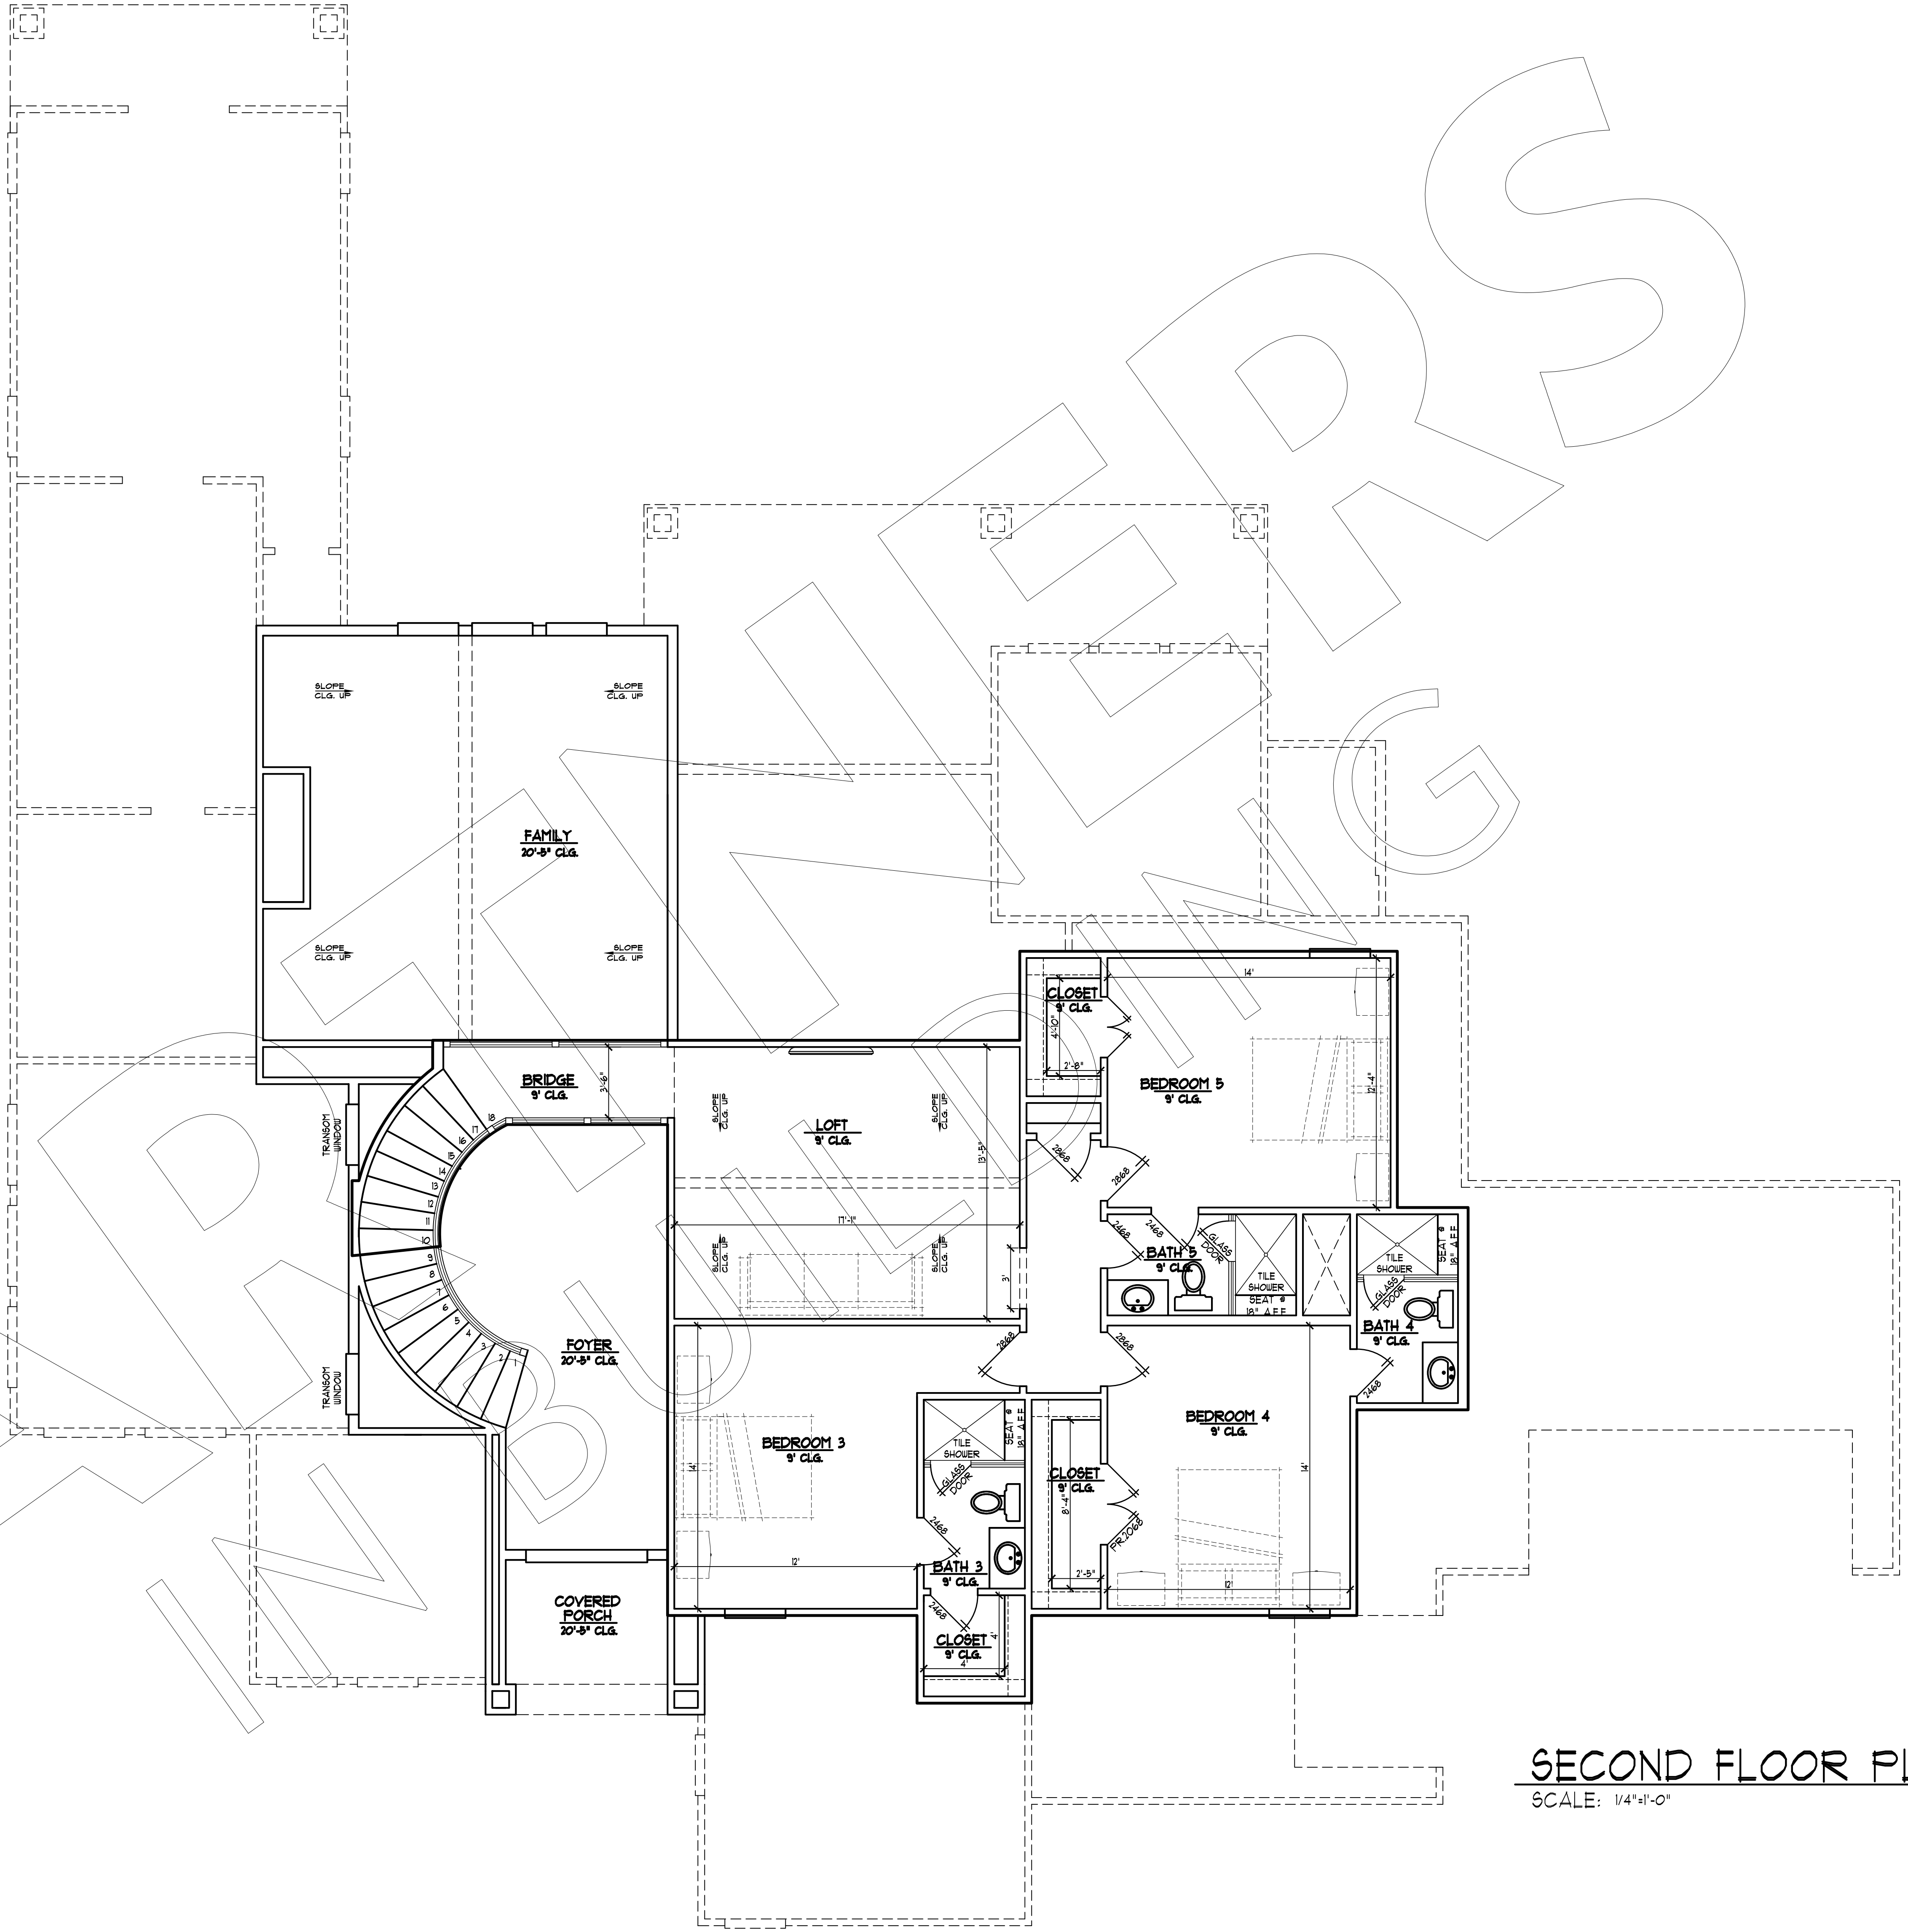


SECOND FLOOR PLAN
SCALE: 1/4"=1'-0"

WINDOW PLACEMENT, ROOF LINE AND PORCHES MAY VARY BY ELEVATION. SQUARE FOOTAGE AND ROOM DIMENSIONS ARE APPROXIMATE. VARIANCES IN SQUARE FOOTAGE MAY OCCUR IN DIFFERENT ELEVATIONS OR WHEN DIFFERENT EXTERIOR MATERIALS ARE USED. PLANS, SPECIFICATIONS AND SPECIAL FEATURES ARE SUBJECT TO CHANGE WITHOUT NOTICE.
©PARTNERS IN BUILDING, L.P.
THESE PLANS AND SPECIFICATIONS ARE COPYRIGHTED AND MAY NOT BE USED WITHOUT THE EXPRESSED WRITTEN CONSENT OF PARTNERS IN BUILDING, L.P.

MITCHELL RESIDENCE
2118 BENNET COURT
CITY, STATE ZIP
STILLWATER

2901 WEST SAM HOUSTON PKWY N.
SUITE C-250
HOUSTON, TEXAS 77043
OFFICE (713) 937-1121

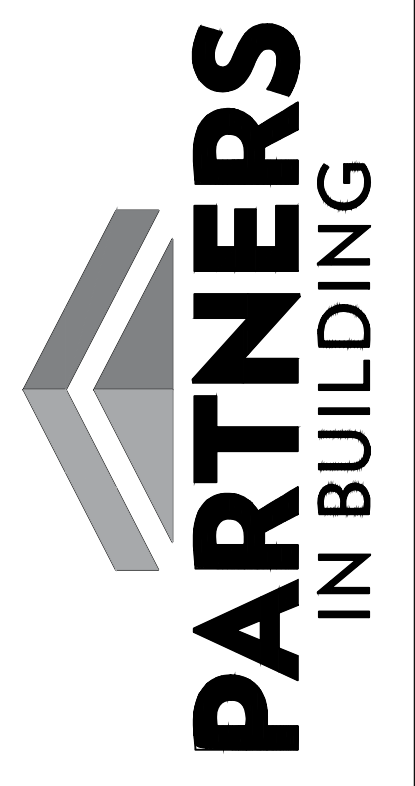

SCALE: X/XX"

ORIGINALLY DRAWN BY:		
DESIGNER		
P.I.B. PLAN NO.		
00000		
REV.	REV. DATE	REV. BY
1	DATE 01	NAME 01
2	DATE 02	NAME 02
3	DATE 03	NAME 03
4	DATE 04	NAME 04
5	DATE 05	NAME 05
6	DATE 06	NAME 06
7	DATE 07	NAME 07
8	DATE 08	NAME 08
9	DATE 09	NAME 09
10	DATE 10	NAME 10
11	DATE 11	NAME 11
12	DATE 12	NAME 12

SHEET NO.
FLOOR 2