

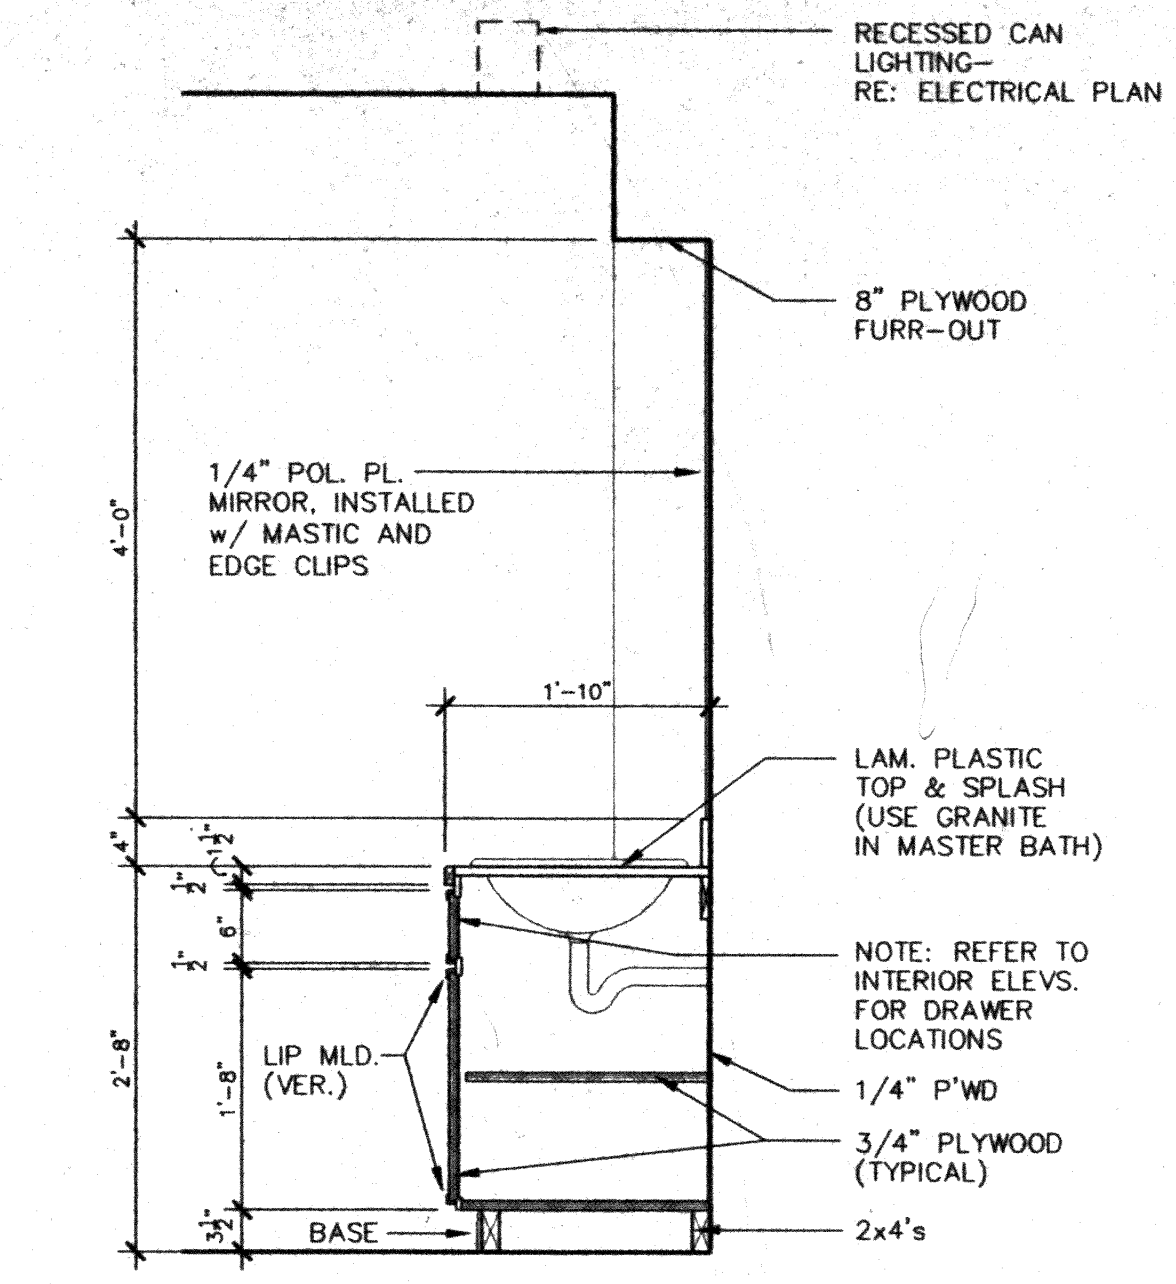




OFFICE AREA (VERIFY w/ OWNER)
1/4" = 1'-0"

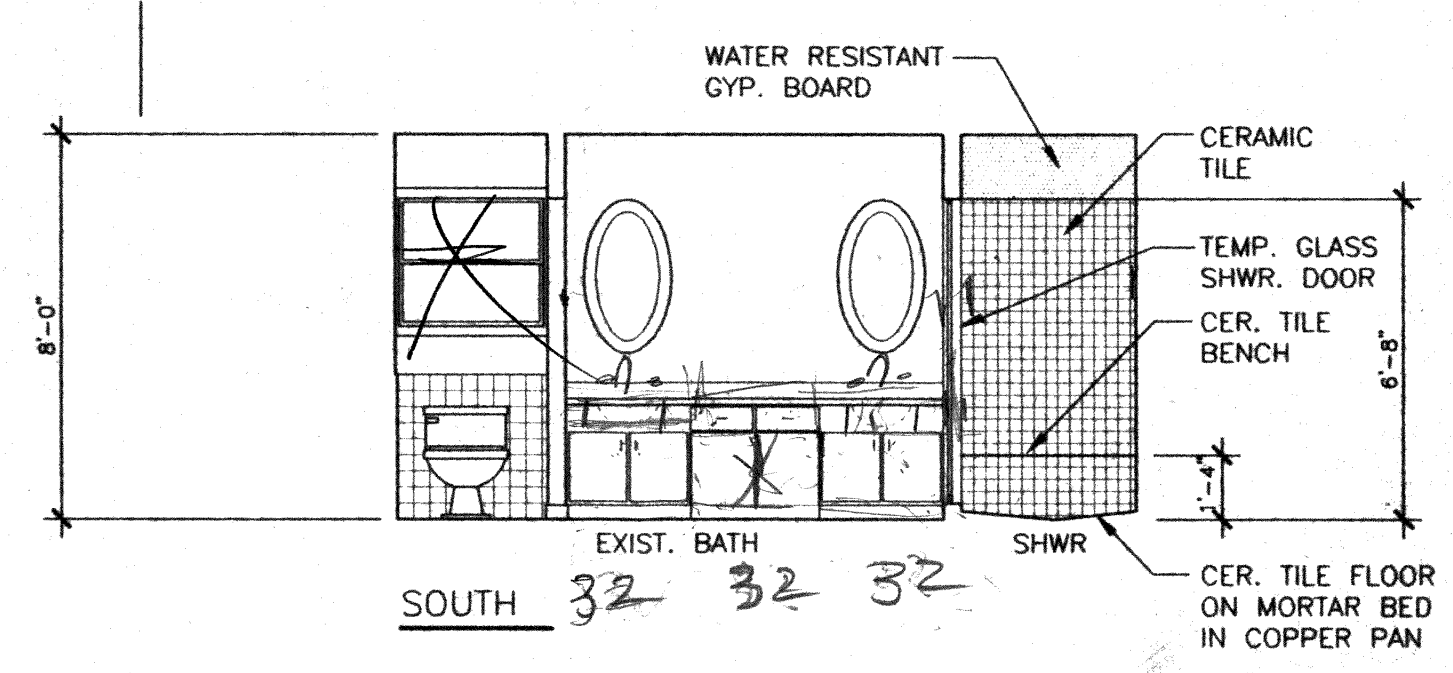


TYPICAL BATH CABINET
TYPICAL CABINETS
3/4" = 1'-0"

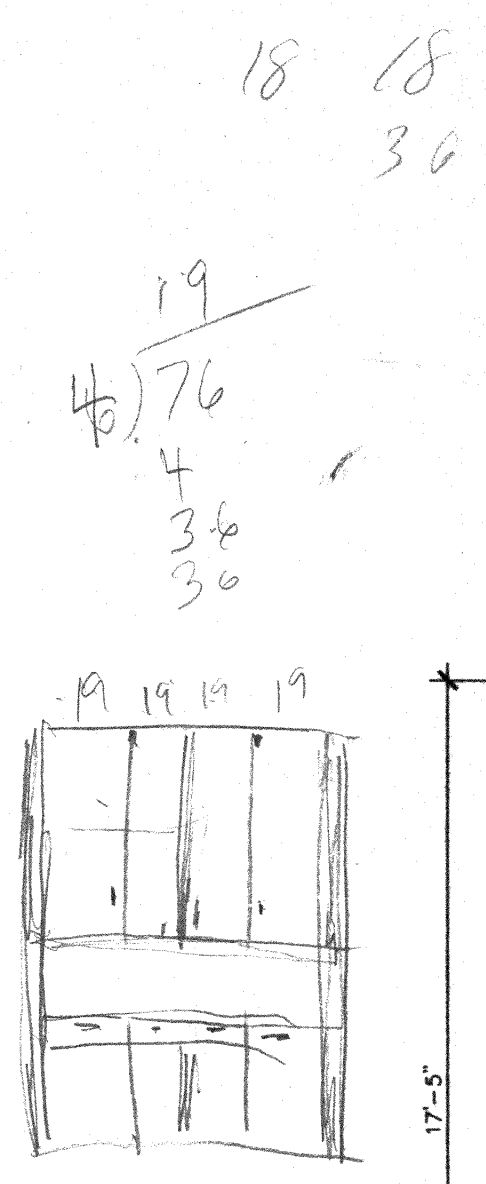




GUEST BATH (SECOND FLOOR)
1/4" = 1'-0"

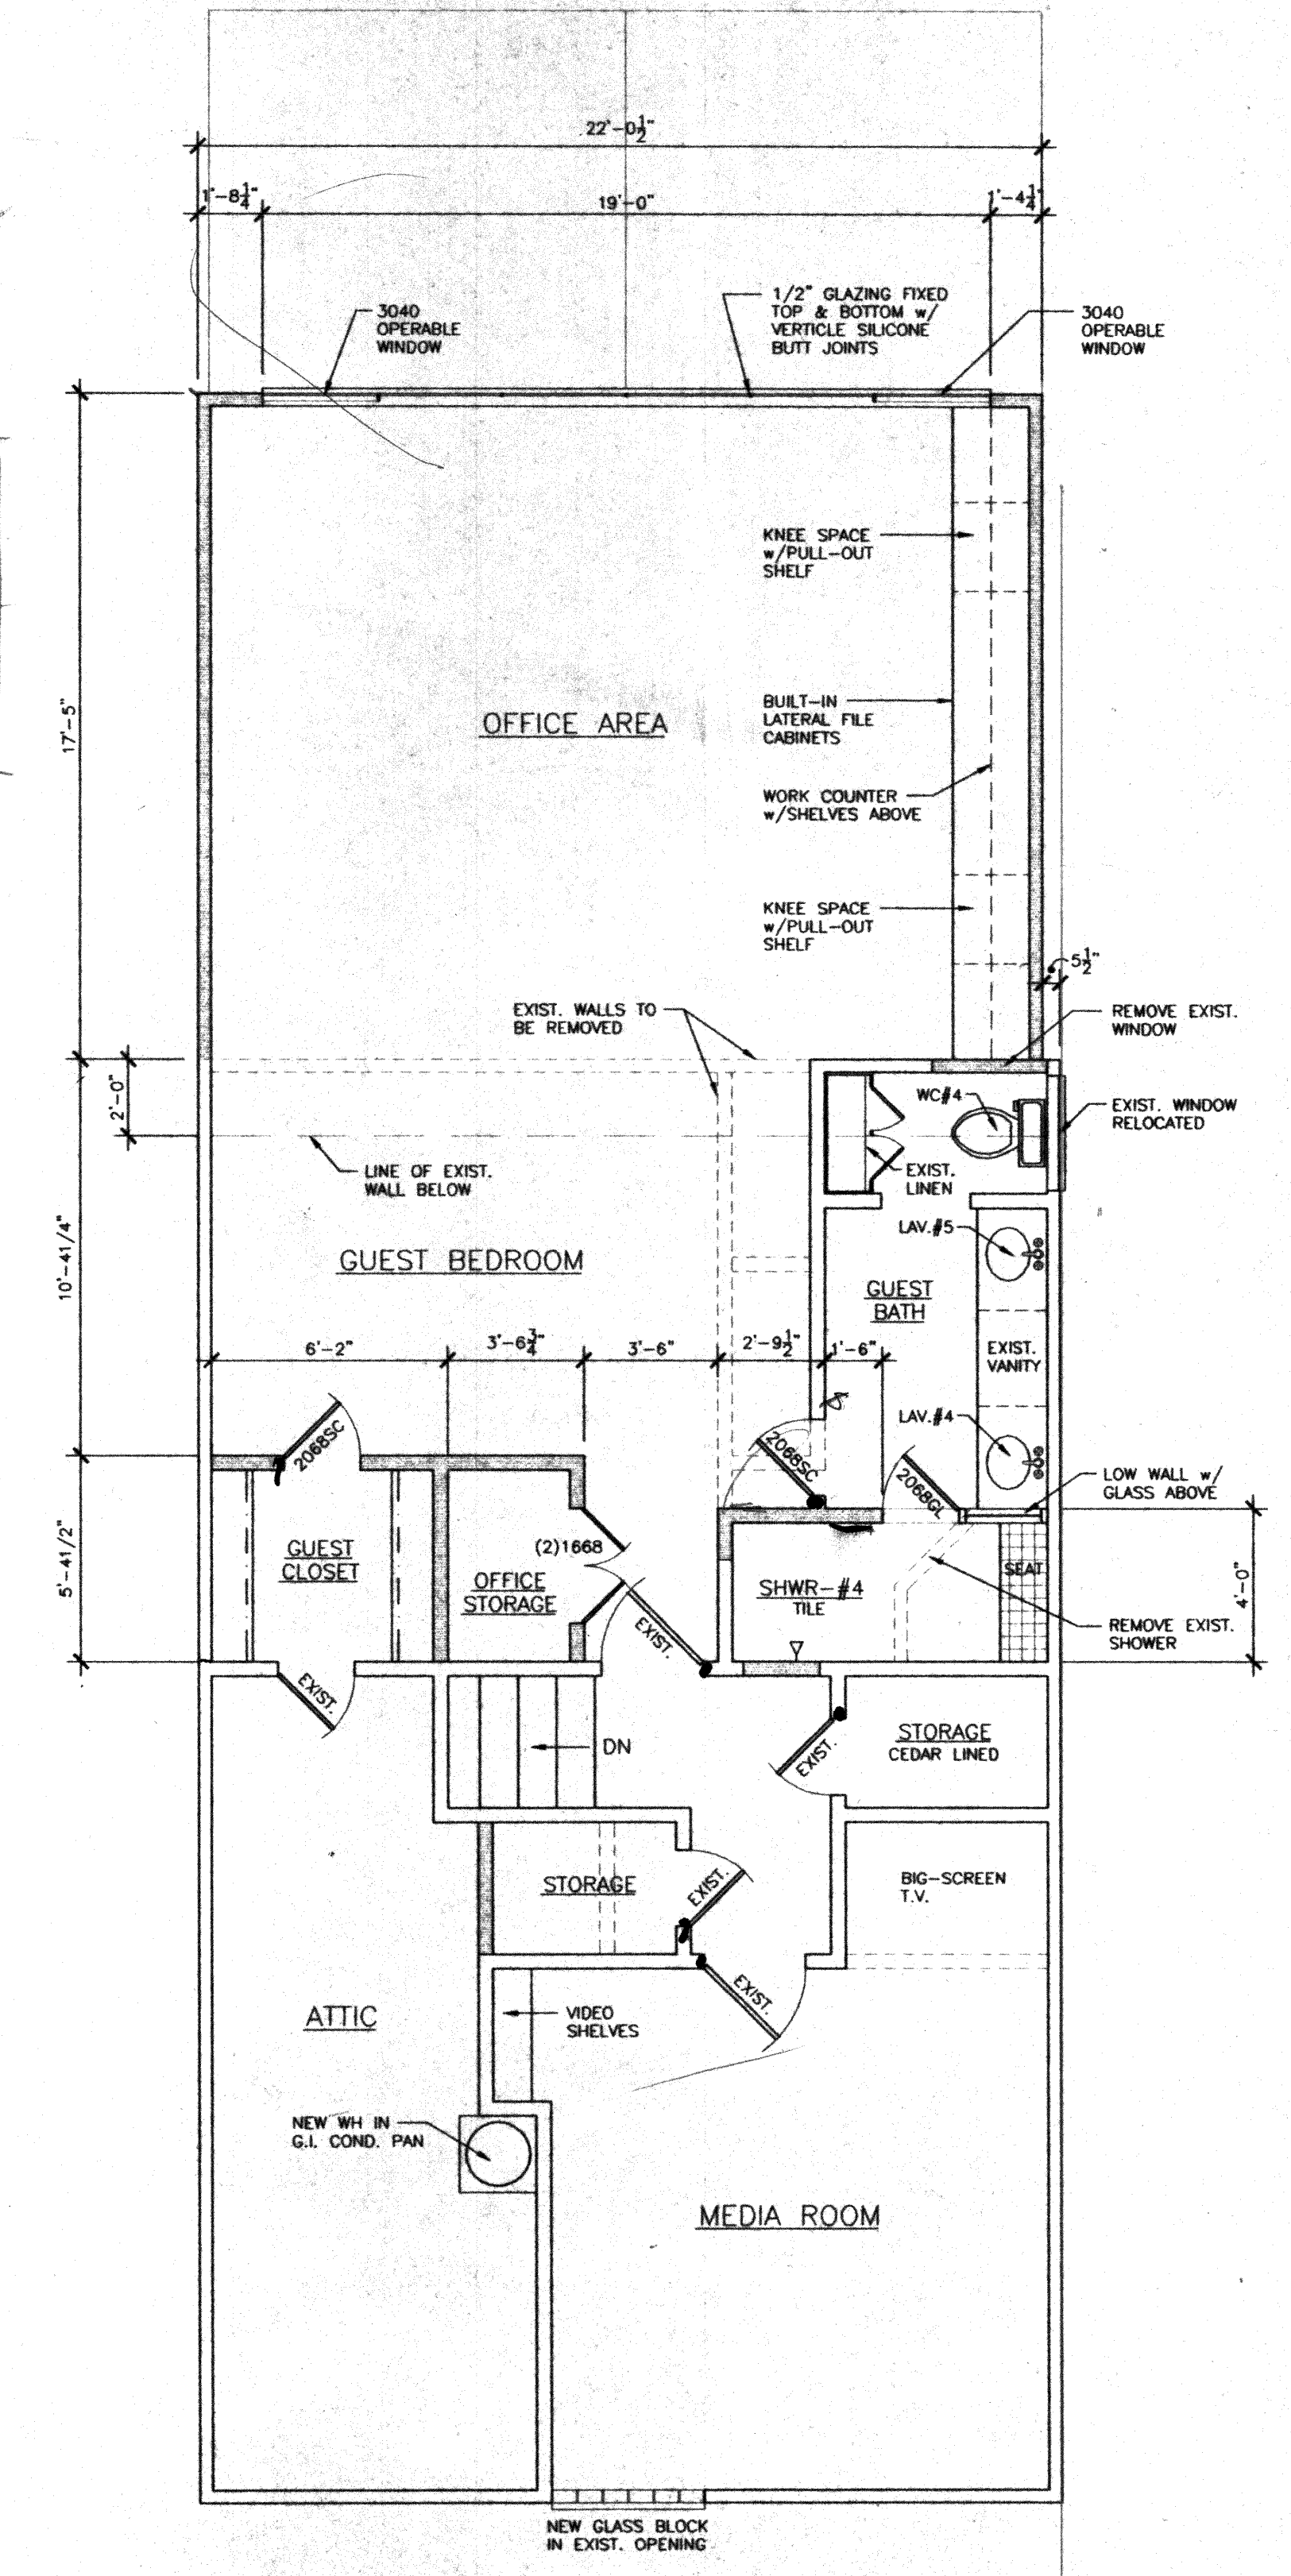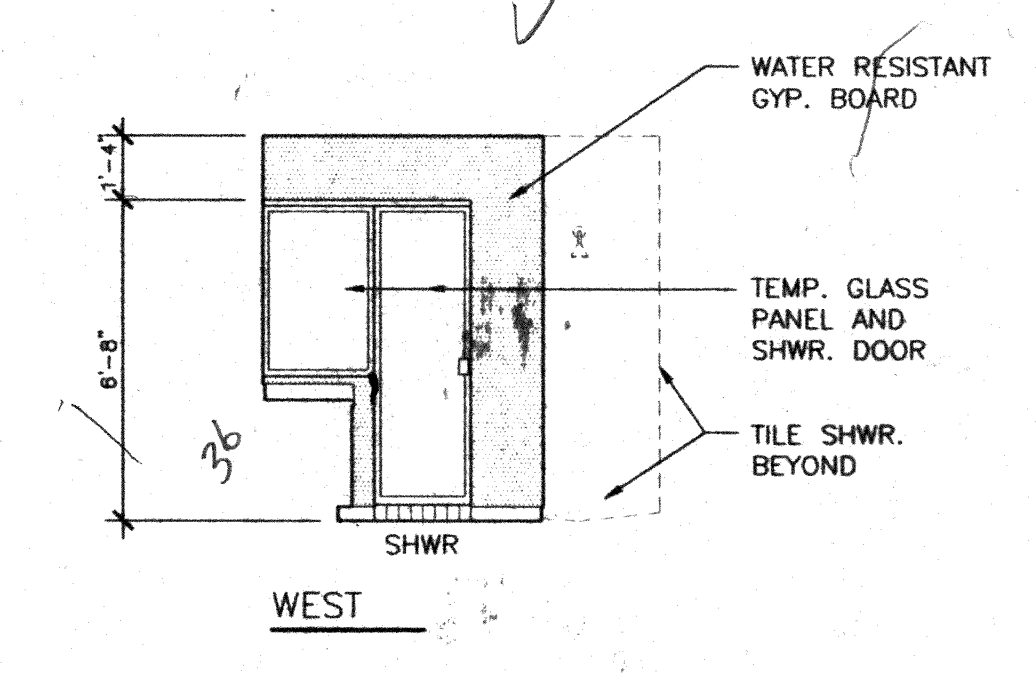


SECOND FLOOR PLAN
1/4" = 1'-0"
REFER TO WALL LEGEND, SHEET A3

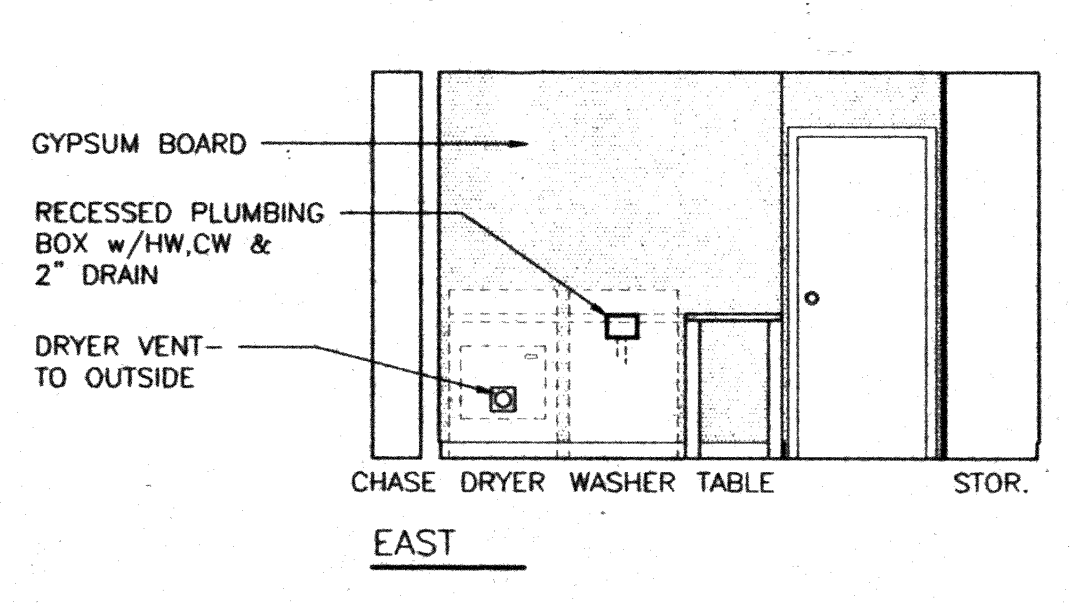


UTILITY ROOM
1/4" = 1'-0"

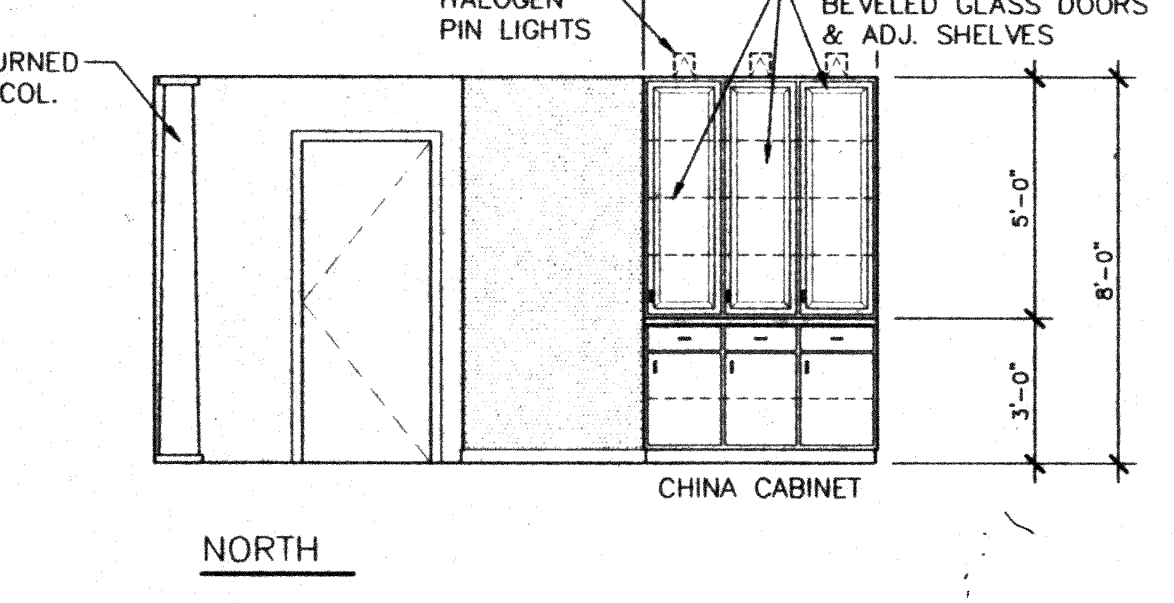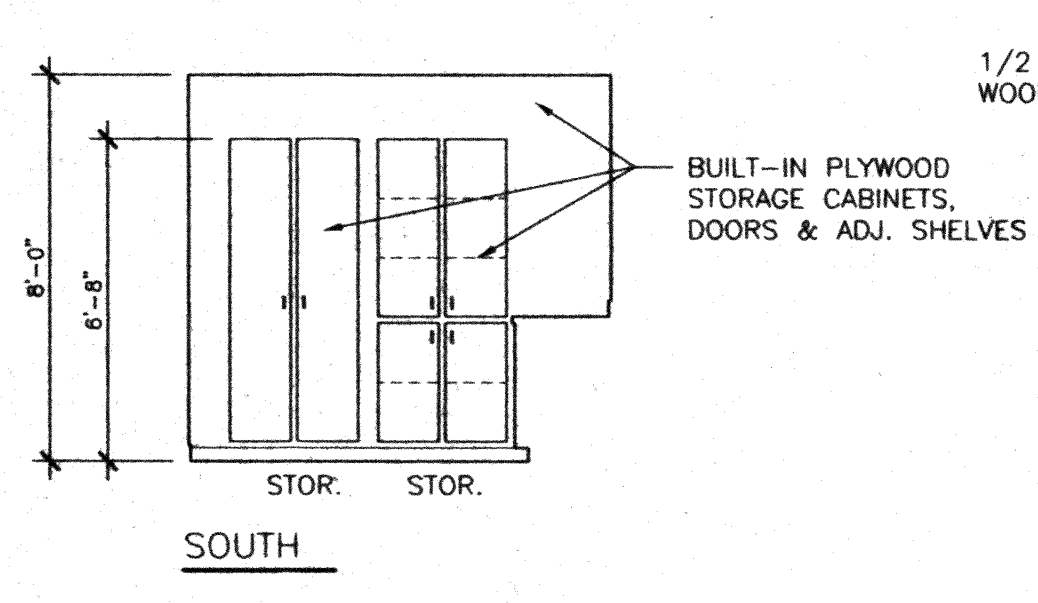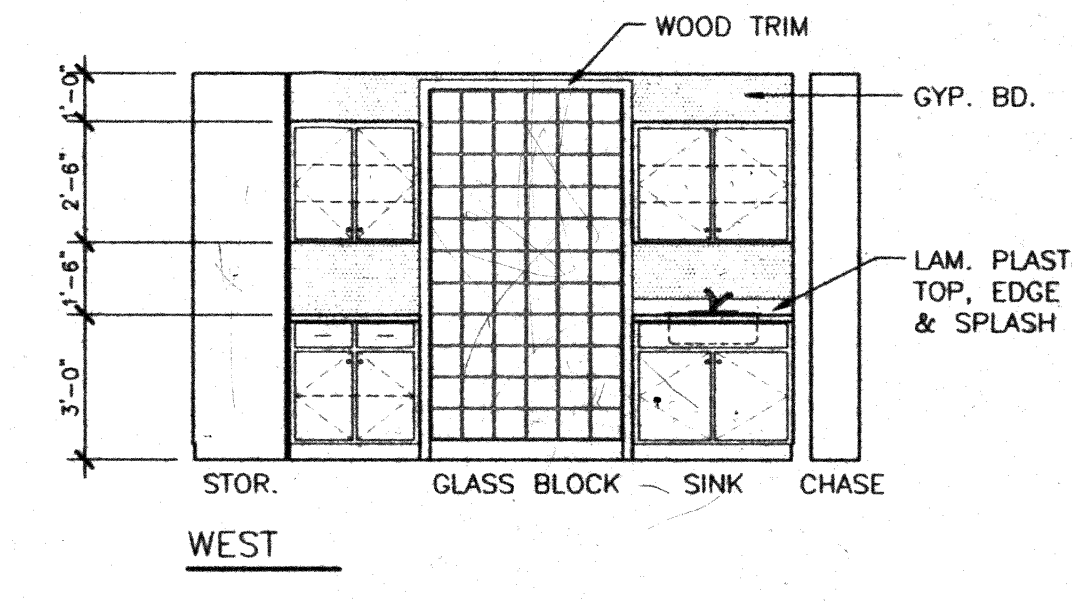


WET BAR
1/4" = 1'-0"

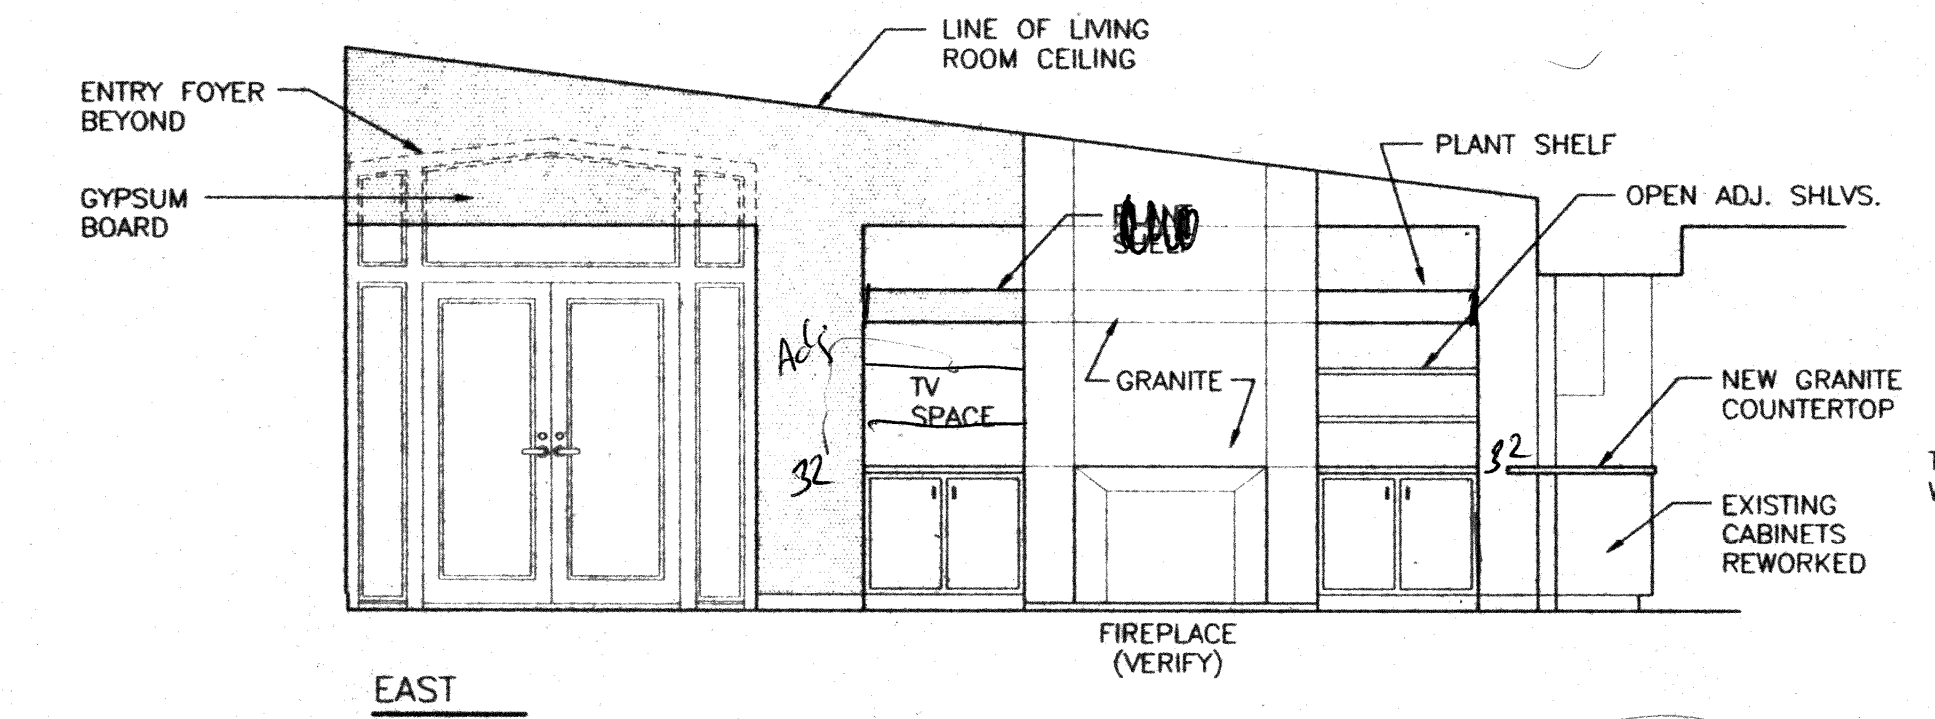


ACTIVITY ROOM
1/4" = 1'-0"

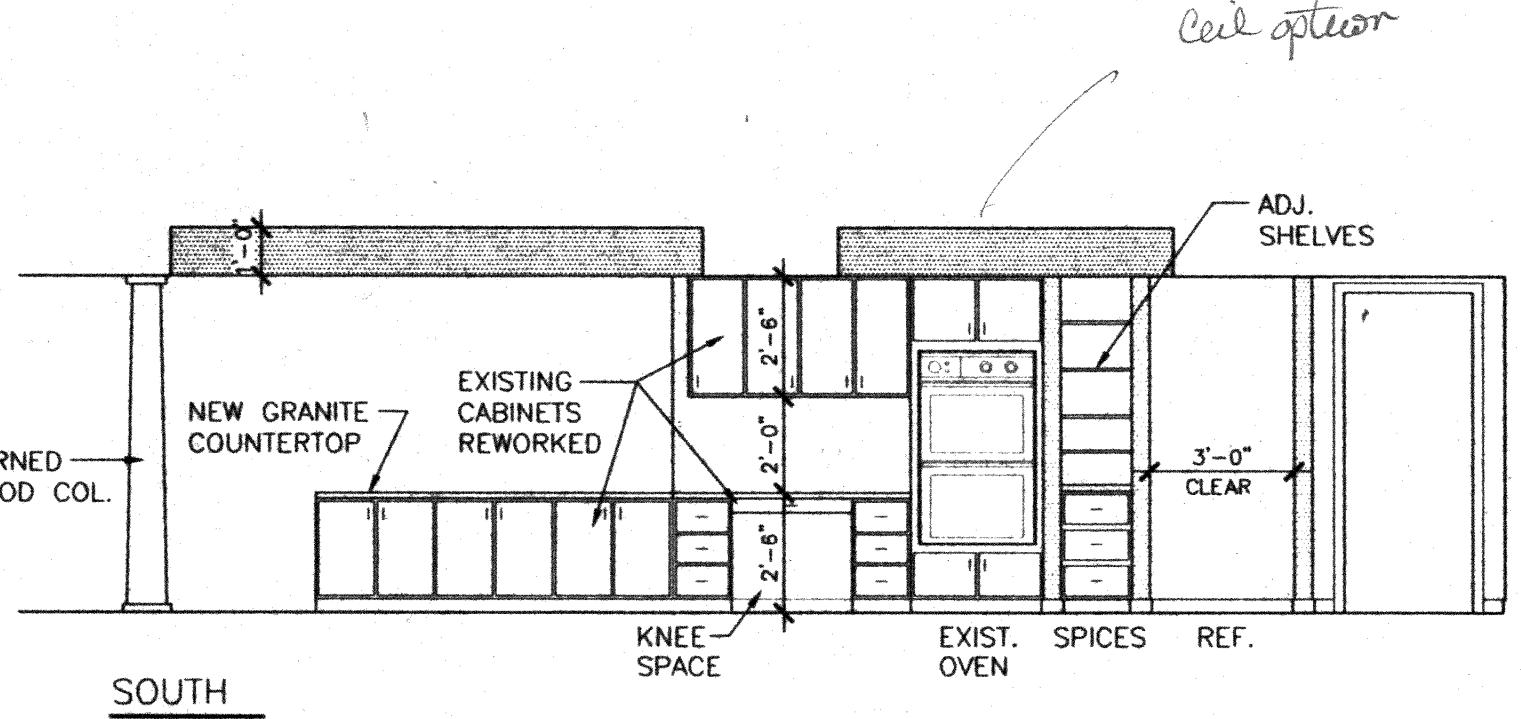

KITCHEN
1/4" = 1'-0"

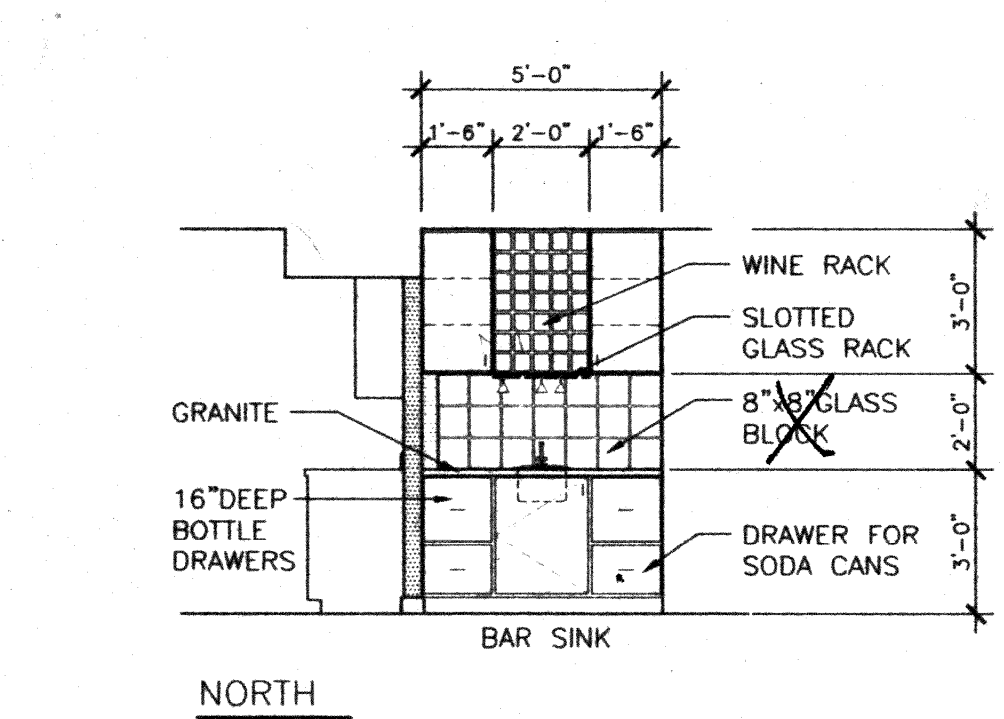

POWDER ROOM
1/4" = 1'-0"

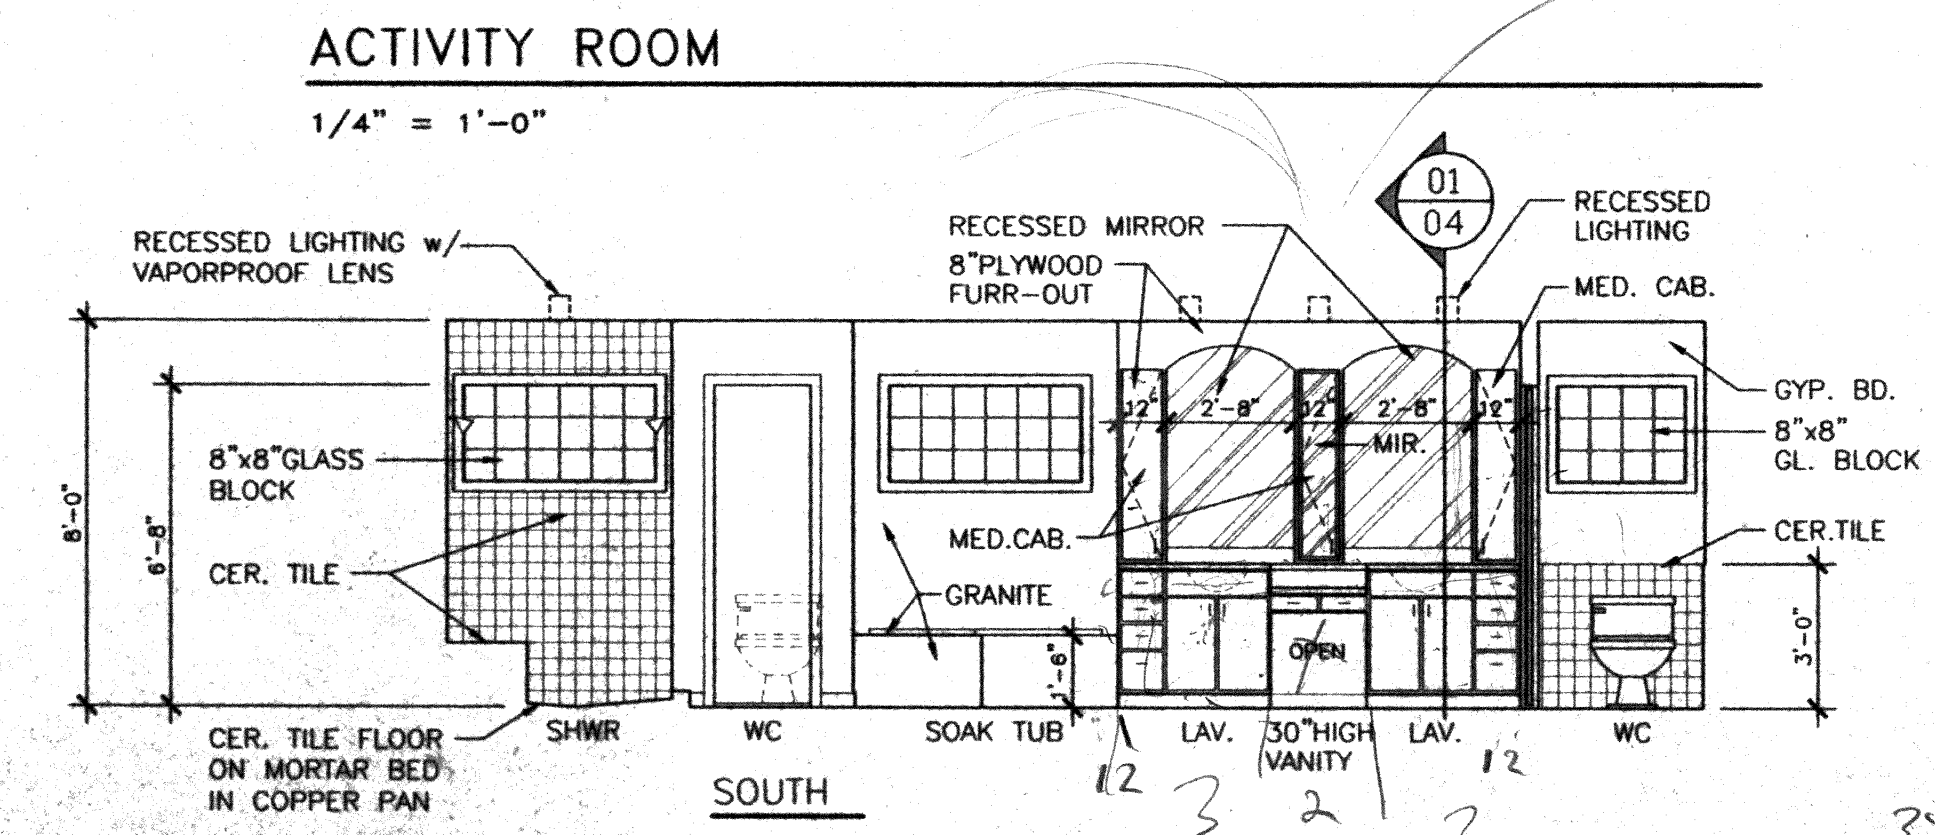

MASTER BATH
1/4" = 1'-0"