


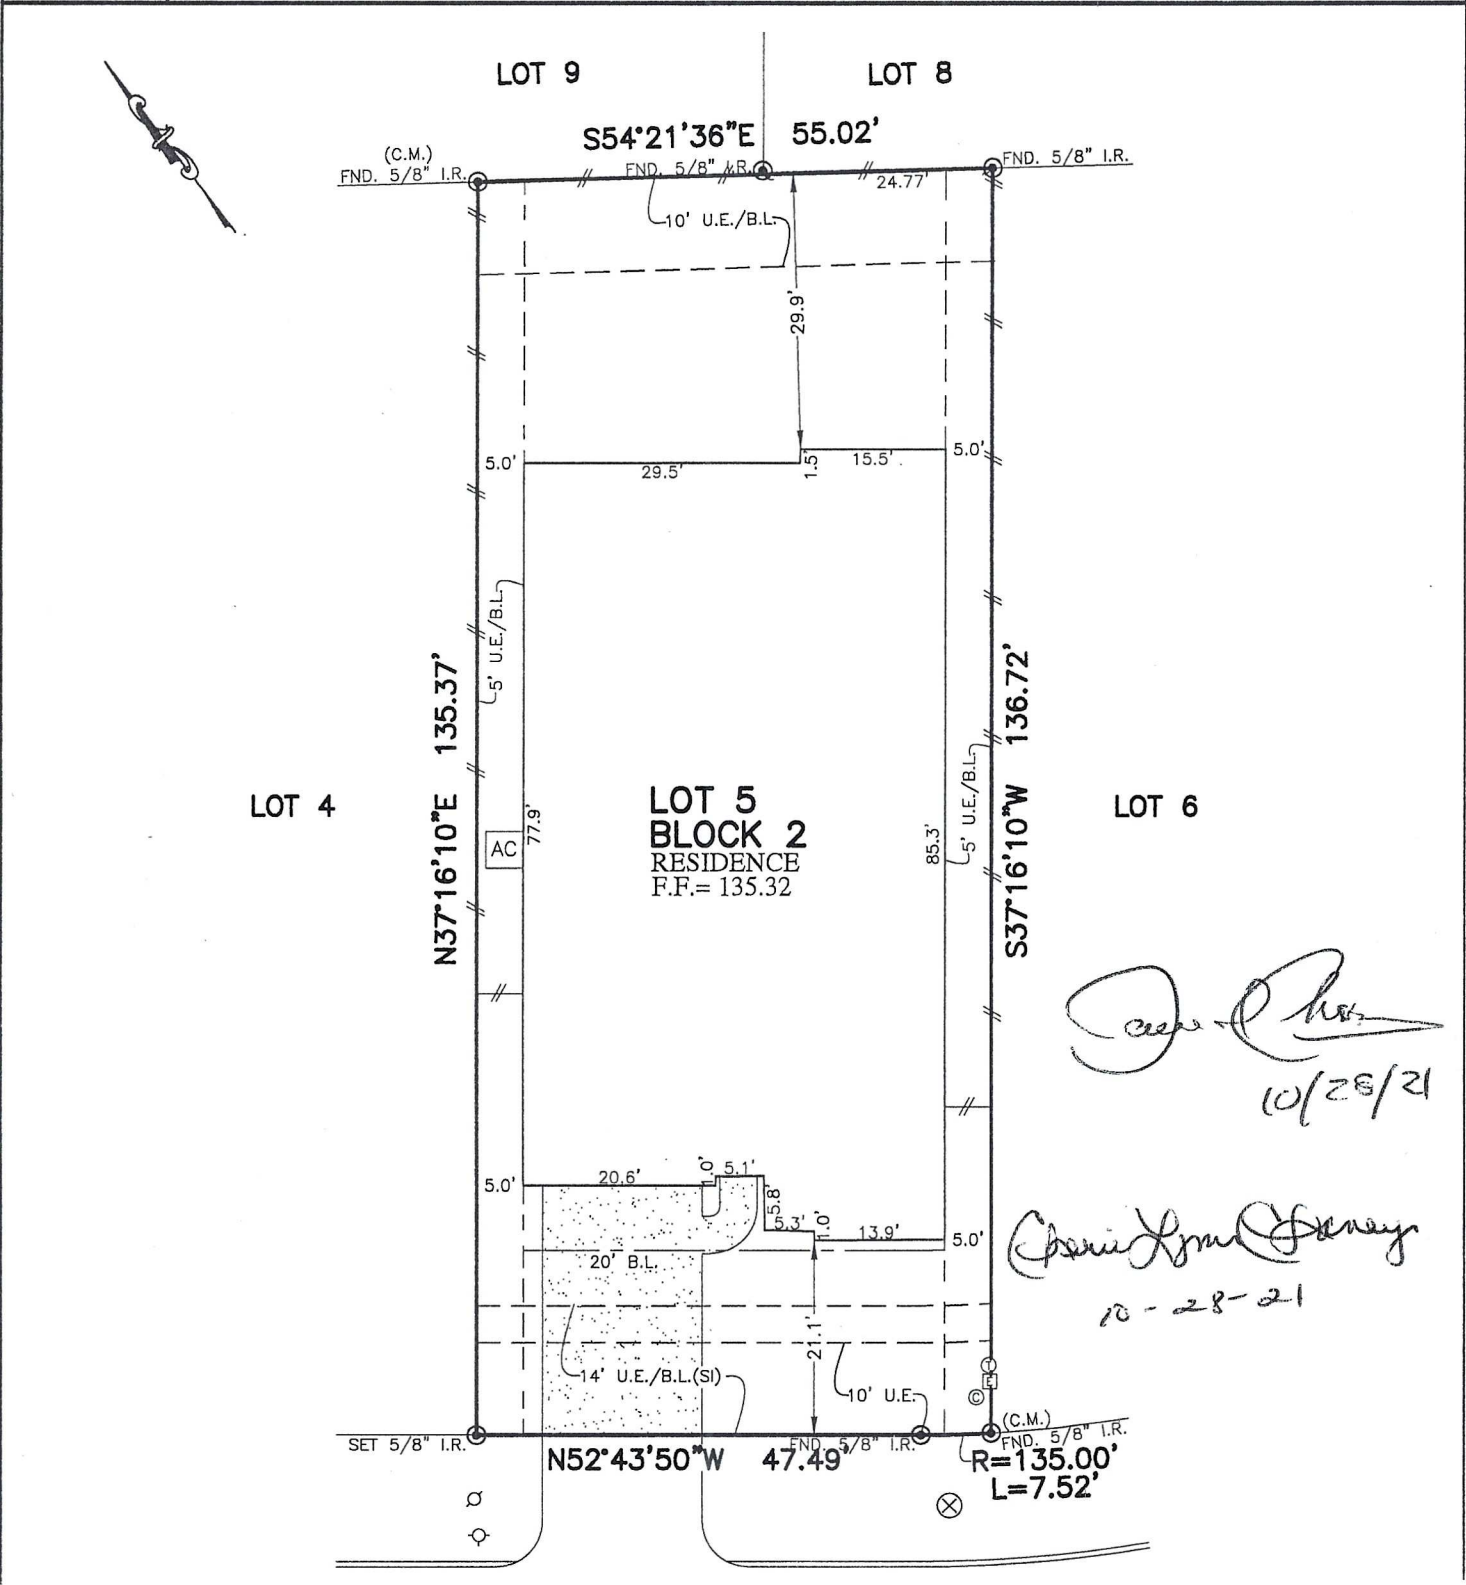

	FLATWORK	B.L. BUILDING LINE	U.E. UTILITY EASEMENT	A.E. AERIAL EASEMENT		LIGHT POLE		MANHOLE
	PROPERTY LINE	G.B.L. GARAGE BUILDING LINE	W.L.E. WATER LINE EASEMENT	D.E. DRAINAGE EASEMENT		ELECTRIC BOX		GRATE DRAIN
	BUILDING LINE	(B.G.) BUILDER GUIDELINES	S.S.E. SANITARY SEWER EASEMENT	E.E. ELECTRIC EASEMENT		FIBER OPTIC		PAD MOUNTED TRANSFORMER
	EASEMENT	FF. FINISHED FLOOR	STM.S.E. STORM SEWER EASEMENT		WATER VALVE		TELEPHONE PEDESTAL	
	WOODEN FENCE	EXT. EXTENDED	P.A.E. PERMANENT ACCESS EASEMENT		FIRE HYDRANT		GAS METER	
	WROUGHT IRON FENCE	R.O.W. RIGHT-OF-WAY	P.U.E. PUBLIC UTILITY EASEMENT		MONUMENT		CABLE PEDESTAL	
	CHAIN LINK FENCE	T.O.F. TOP OF FORM	PVT. PRIVATE		I.R. IRON ROD		WATER METER	
	OVERHEAD ELECTRIC	C.M. CONTROL MONUMENT	FND. FOUND		I.P. IRON PIPE		GUY ANCHOR	



David John Chaney
10/28/21

Cherie Lynn Chaney
10-28-21

AuthentiSIGN
David John Chaney

09/19/25

AuthentiSIGN
Cherie Lynn Chaney

09/19/25