



brick around fireplace

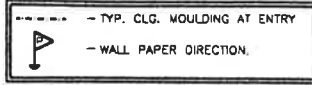

HOUSTON General Notes

1. ALL ELECTRICAL PLUGS TO BE 9" TO TOP FROM FLOOR IN ROOMS WITH WALL MOULDINGS.
2. SWITCH FOR ATTIC LIGHT TO BE LOCATED OUTSIDE OF ATTIC SPACE, 12 INCHES FROM CEILING.
3. LOCATE WATER HEATER IN ATTIC, PROVIDE DRAIN AND PAN AS REQUIRED. WATER HEATER LOCATION MAY VARY PER ROOF CONDITION OR CITY CODE REQUIREMENTS.
4. ATTIC STORAGE OPTIONAL PER COMMUNITY.

- DELETE BRICKLEDGE ON THE FOLLOWING ELEVATIONS:
"D"

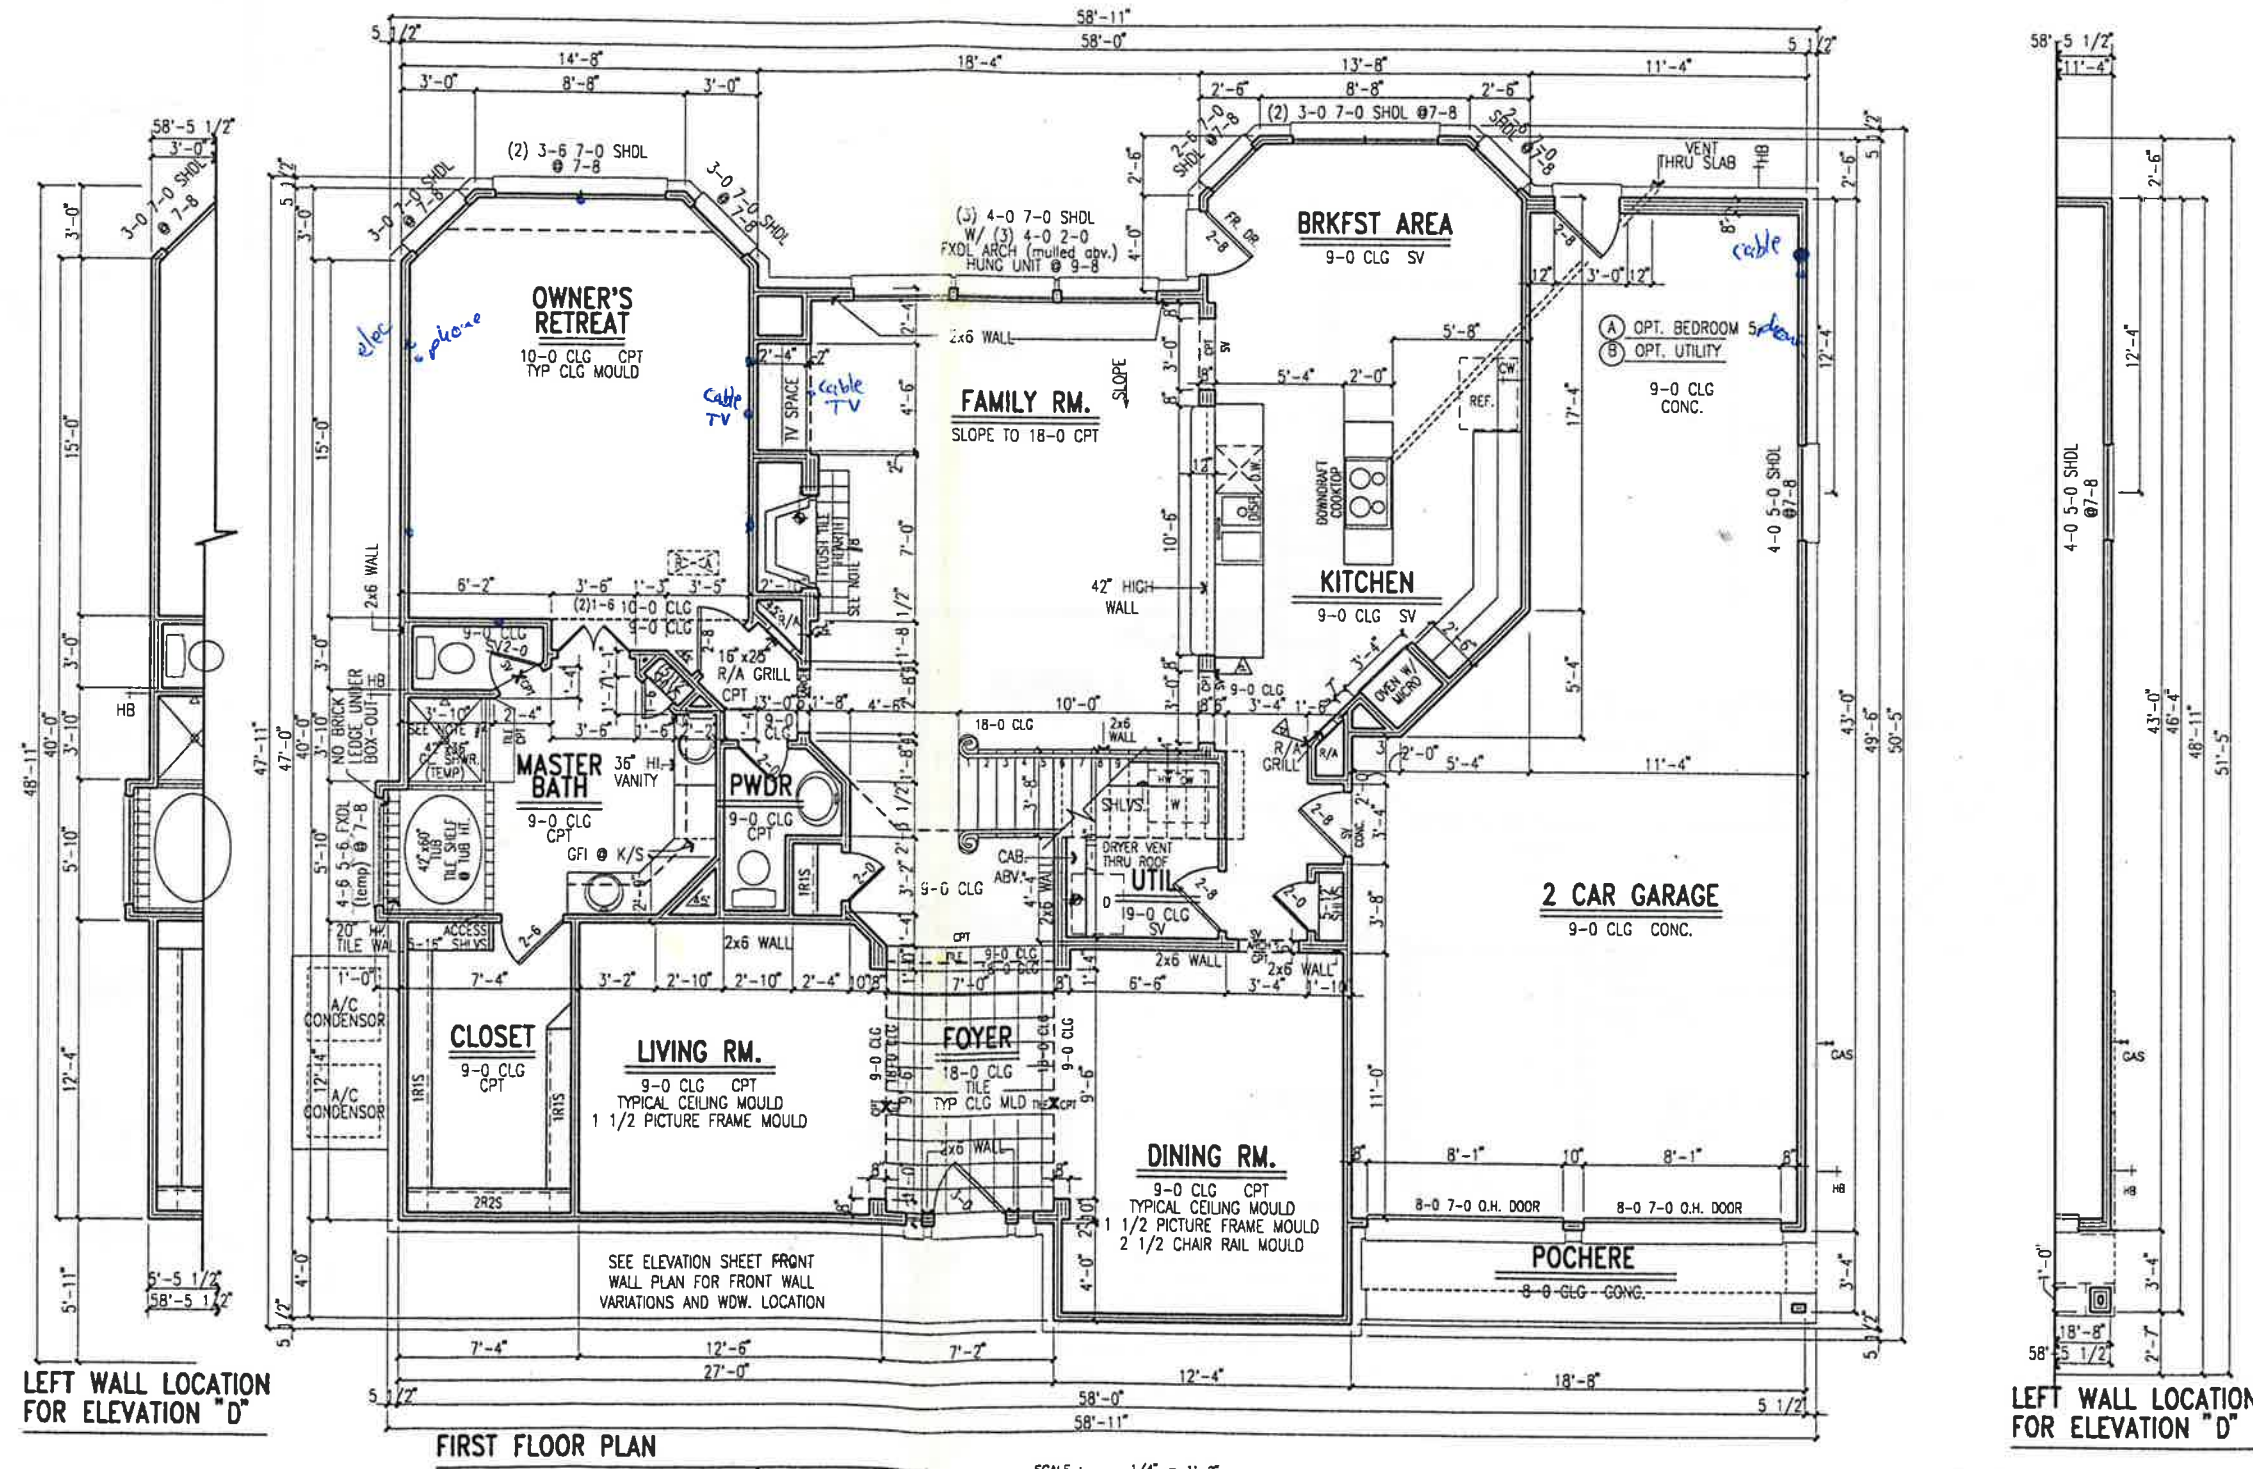

LEFT WALL LOCATION FOR ELEVATION "D"

LEFT WALL LOCATION FOR ELEVATION "D"

1	09-22-95	JCB	5
2	10-11-95	FL	6
3	11-07-95	JCB	7
4			8

Rev.

David Weekley Homes

Drawing No. **1206-1** Houston
 Drawn By: **Silvio** Date: **07-05-95** Scale: **1/8" = 1'-0"**