



Rudy Guzman
 Tel: 832-994-5380
 Kennedyfoundationrepair@gmail.com
 www.kennedyfoundationrepair.com

PILING LOCATION DIAGRAM

CUSTOMER

DATE: 01/14/2026

NAME:

ADDRESS: 22130 Jay Dr spring

TEL:

STRUCTURE DESCRIPTION


SIDING: FRONT BACK SIDES
 STORIES: 1 1" 2 OTHER
 FOUNDATION: SLAB FT RAB P/B

Estimate

LEGEND

- EXISTING PIERS/PILINGS
- ⊙ EXTERIOR PILINGS
- INTERIOR PILINGS
- △ INJECTION SUPPORTS
- 1" - 10 FEET

21 piers total
\$5,040 lifetime
warranty

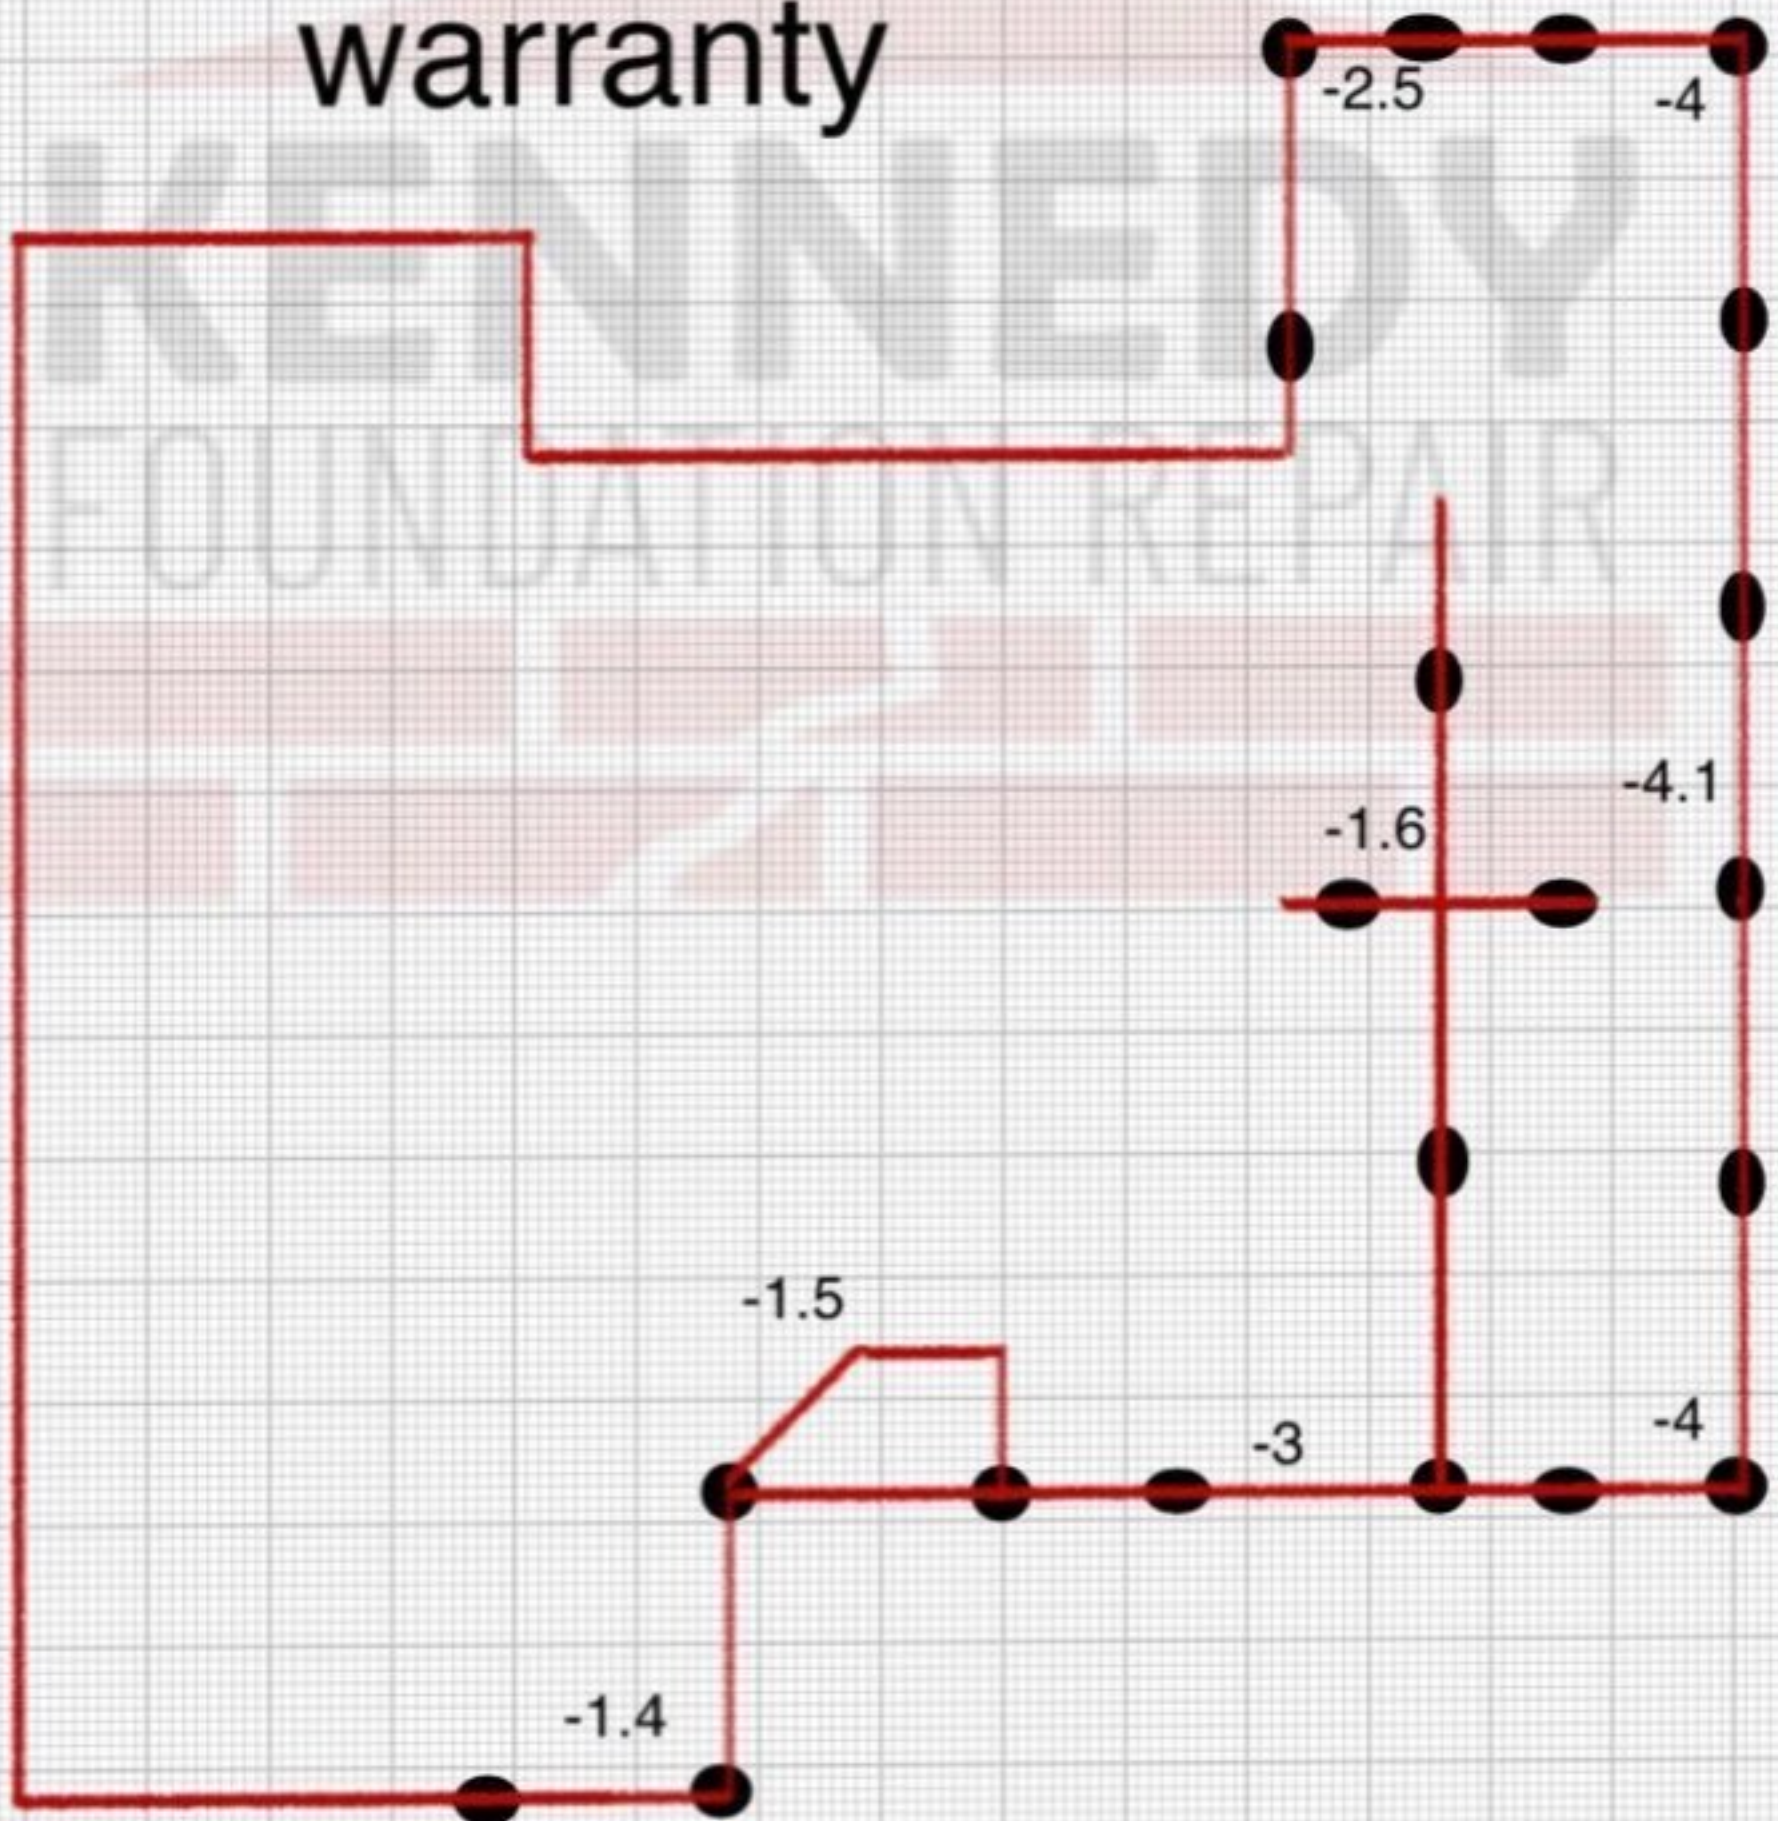

TOTAL NUMBERS OF PIERS RECOMMENDED

INTERIOR PIERS:

EXTERIOR PIERS:

Call Roofer 911

Jason Simpson 713-823-7832

WORK ORDER/ PROPOSAL

(INSURED)

PO#

DATE: 1-12-26

PROPOSAL SUBMITTED TO:

NAME: Adriana

ADDRESS: 22130 Jay Dr

Spring Tx

PHONE#:

PROPOSAL INFORMATION

Color: 25 White Location _____ Stories 1

Flat _____ Tile _____ Shingle

DOWN PAYMENT:

FINAL PAYMENT: \$850.00

- Remove/Replace decking @ vent and fireplace
- Replace 4 pipe jacks w/ new
- Replace wind turbine w/ new
- Replace all missing/damaged shingles
- Seal all exposed nails / Paint all vents
- Clean/Haul trash

All materials are guaranteed to be as specified and the above work to be performed in accordance with the specifications submitted for above work and completed in a professional workmanship like manner for the sum of:

\$850.00 Dollars

Any alteration or deviation from above specifications involving extra costs will be executed only upon written order, and will become an extra charge over the above the estimate. All agreements contingent upon strikes, accidents, or delays beyond our control.

Roofer 911



Note - This proposal may be withdrawn by us if not accepted within 30 days.

WARRANTY---ACCEPTANCE OF PROPOSAL

All work shall carry a 1 year workmanship warranty. This is in addition to all manufacturers' warranties on materials. Warranty excludes acts of God, building movement, internal damage or personal property.

Accepted by: _____

Date: _____

