


SOUTH ELEVATION
1/8" = 1'-0"

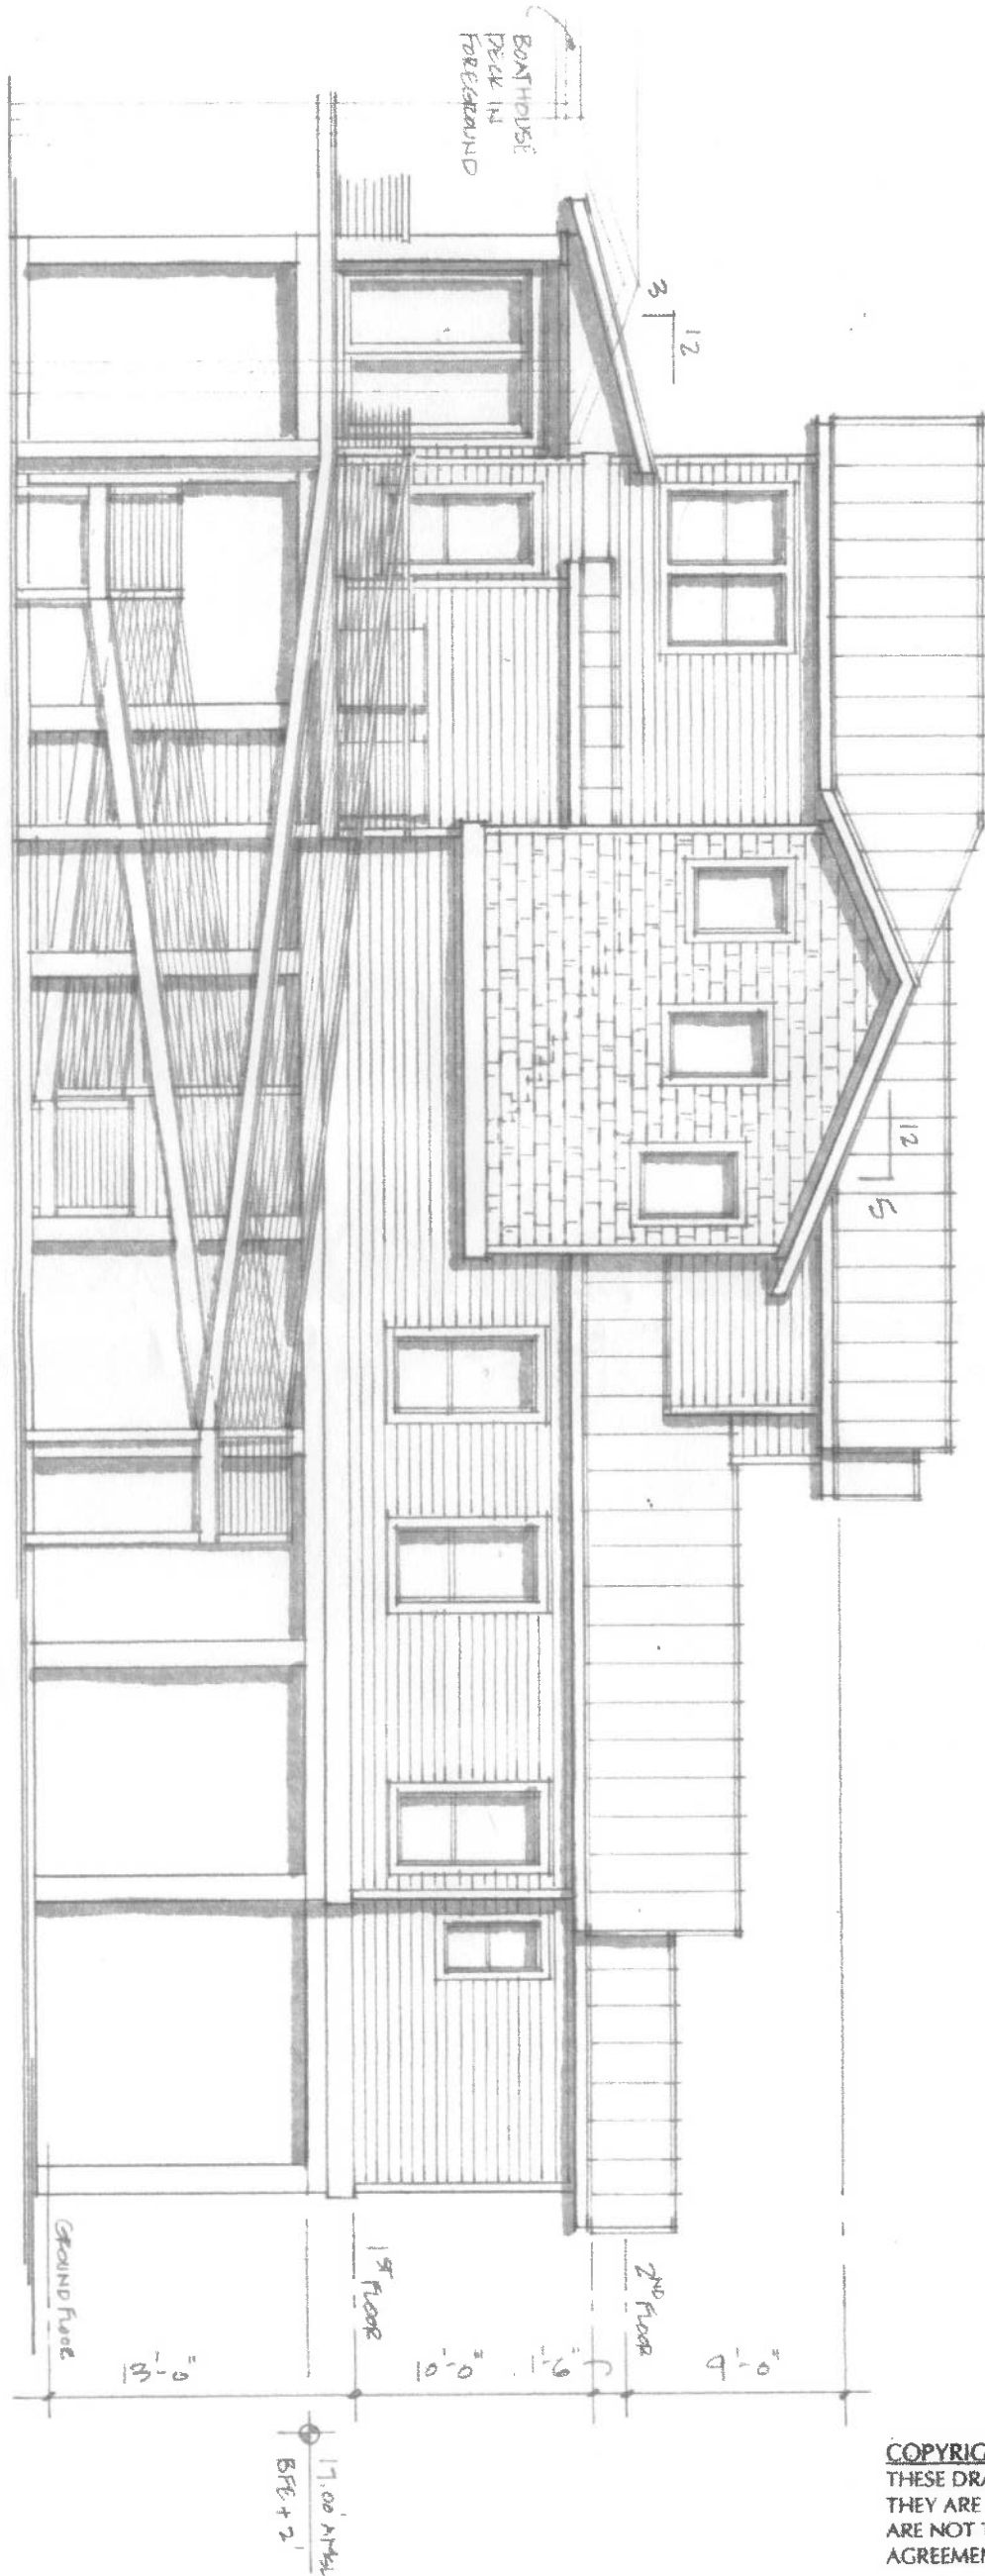

COPYRIGHT 2022 JILL A. BRYANT, ARCHITECT
THESE DRAWINGS, DESIGNS, AND SPECIFICATIONS ARE COPYRIGHTED. THEY ARE AND SHALL REMAIN THE PROPERTY OF JILL A. BRYANT. THEY ARE NOT TO BE USED ON ANY OTHER PROJECT WITHOUT A WRITTEN AGREEMENT FROM JILL A. BRYANT.

a new bay home for
George & Melinda Reeves
tiki island, texas

SD6 EXTERIOR ELEVATIONS

DATE: 09 JAN 22
PROJECT No: 2107

409.750.1619
www.jillabryant.com
p.o. box 25
port o'connor, texas 77962

Jill A Bryant
architect
designWORKS
RESIDENTIAL DESIGN