


Woodbridge

4,172 SQ.FT | 5 BEDROOM | 4½ BATH | 3 BAY GARAGE

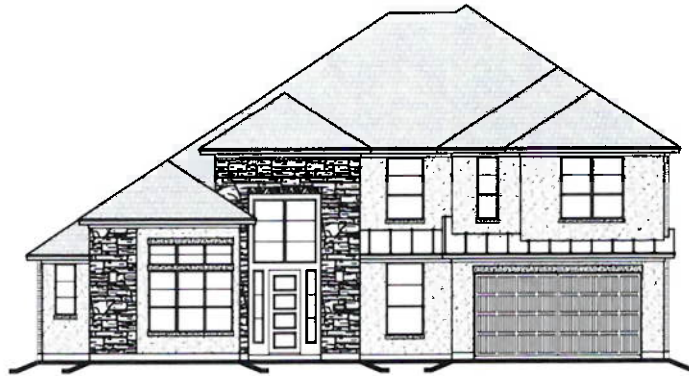

12K

EXTERIOR STYLE B



EXTERIOR STYLE C



15K

EXTERIOR STYLE D

Life-Changing By Design

TriPointeHomes.com/Houston
C500


The prices of our homes, included features, plans, specializations, promotions/incentives, neighborhood build-out and available locations are subject to change without notice. Stated dimensions, square footage and acreage are approximate and should not be used as a representation of any home's or homesite's precise or actual size, location or orientation. There is no guarantee that any particular homesite or home will be available. No information or material herein is to be construed to be an offer or solicitation for sale. A Broker/Agent must register their client in person on client's first visit at each community for a Broker/Agent to receive a commission or referral fee, if available. Not all features and options are available in all homes. Unless otherwise expressly stated, homes do not come with handrails, landscape, or other decorator items. Any photographs or renderings used herein reflect artists' conceptions and are for illustrative purposes only. Community maps, illustrations, plans and/or amenities reflect our current vision and are subject to change without notice. Maps not to scale. Photographs or renderings of people do not depict or indicate any preference regarding race, religion, gender, sexual orientation, disability, family status, or national origin. Some amenities may not yet be constructed. Builder reserves the right to change the size, design, configuration and location of amenities not yet constructed and does not warrant the suitability thereof for any use or for any person. There is no guarantee that any particular homesite, home or common area will offer a view or that any particular view will be preserved. Views may also be altered by subsequent development, construction, and landscaping growth. A link to a third party website does not imply endorsement of that site nor any ability to control that site's privacy practices. Marketing promotions/incentives, if any, are subject to conditions or restrictions and are subject to change without notice. No warranty or guarantee is made regarding any particular area public school/school district or that any particular public school/school district will serve any given community. Schools/school districts may change over time. Builder does not warrant the suitability of any use or for any person. Our name and the logo contained herein are registered trademarks of Tri Pointe Homes, Inc. and/or its subsidiaries. © 2021 Tri Pointe Homes, Inc. All rights reserved. For State Licensing and Notices, see <https://www.tripointehomes.com/statelicensenotices>.




LAS* REVISED 06/19/25

Woodbridge

4,172 SQ.FT | 5 BEDROOM | 4½ BATH | 3 BAY GARAGE

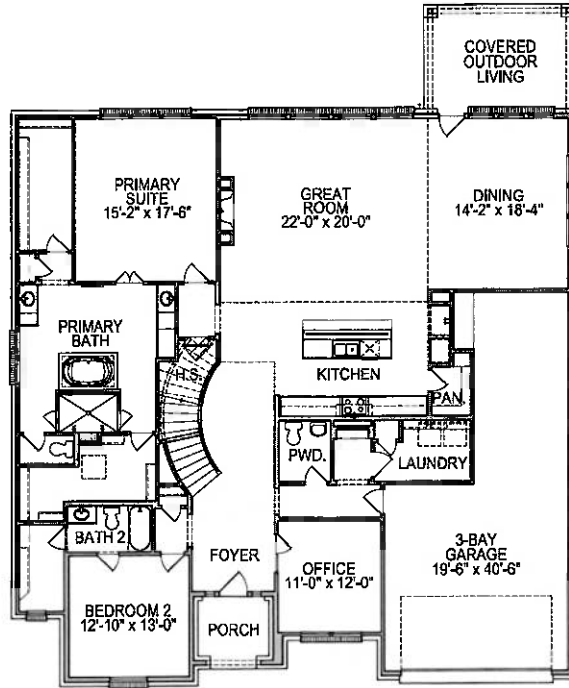

FIRST FLOOR PLAN

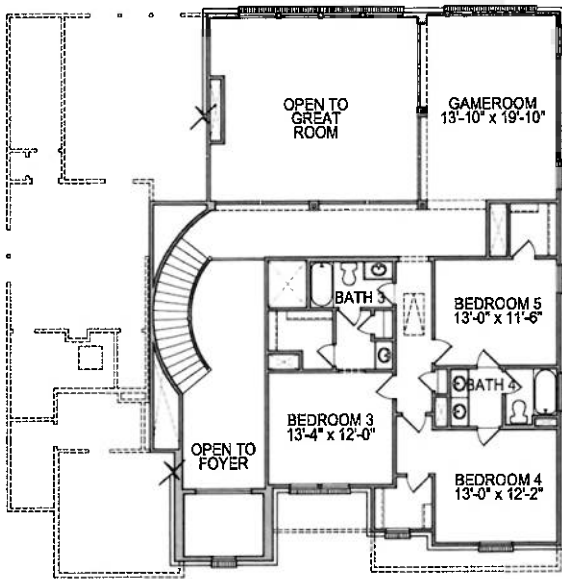

SECOND FLOOR PLAN

Life-Changing By Design

TriPointeHomes.com/Houston
C500

The price of our homes, included features, plans, specifications, incentives, neighborhood build-out and available locations are subject to change without notice. Stated dimensions, square footage and acreage are approximate and should not be used as a representation of any home's precise or actual size, location or orientation. There is no guarantee that any particular home or home will be available. No information or material herein is to be construed to be an offer or solicitation for sale. A Broker/Agent must register their client in person on client's first visit at each community for a Broker/Agent to receive a commission or referral fee, if available. Not all features and options are available in all homes. Unless otherwise expressly stated, homes do not come with hardscape, landscape, or other decorator items. Any photographs or renderings used herein reflect artist's conceptions and are for illustrative purposes only. Community maps, illustrations, plans and/or amenities reflect our current views and are subject to change without notice. Maps not to scale. Photographs or renderings of views, elevation, or other depiction, are not to be used as a preference regarding race, religion, gender, sexual orientation, disability, marital status, or other characteristics. Some amenities may not yet be constructed. Builder reserves the right to change the size, design, configuration and location of amenities not yet constructed, and does not warrant the suitability thereof for any use or for any person. There is no guarantee that any particular home or home or common area will offer a view or that any particular view will be preserved. Views may also be altered by subsequent development, construction and landscaping growth. A link to a third party website does not imply endorsement of that site, nor any ability to control that site's privacy practices. Marketing promotions/incentives, if any, are subject to conditions or restrictions and are subject to change without notice. No warranty or guarantee is made regarding any particular area public school/school district or that any particular public school/school district will serve any given community. All trademarks and logos are the property of their respective owners. Builder does not warrant the suitability of any tool for any use or for any person. Our name and the logos contained herein are registered trademarks of Tri Pointe Homes, Inc. and/or its subsidiaries. © 2021 Tri Pointe Homes, Inc. All rights reserved. For State Licensing and Notices, see <https://www.tripointehomes.com/state/licensing-notices>.




LAS * REVISED 05/19/25

Woodbridge


4,172 SQ.FT | 5 BEDROOM | 4½ BATH | 3 BAY GARAGE

Plan Options

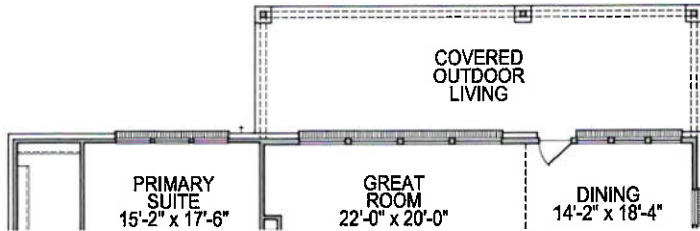


FIRST FLOOR PLAN
OPT. #0367 EXT. COVERED OUTDOOR LIVING

13,800

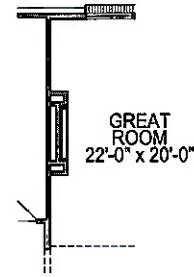


FIRST FLOOR PLAN
OPT. #FRESC501
ELECTRIC FIREPLACE

2700

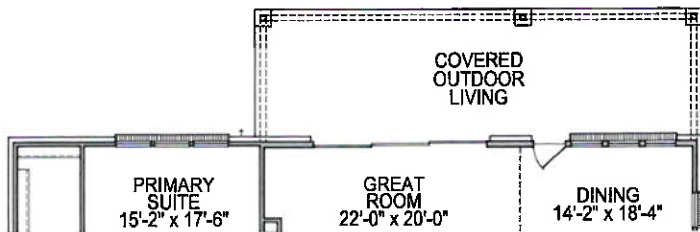


FIRST FLOOR PLAN
OPT. #0795 EXT. COVERED OUTDOOR LIVING w/ SLIDERS @ GREAT ROOM

31,950

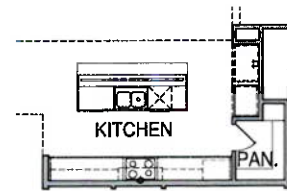

FIRST FLOOR PLAN
OPT. #KITUPGST 36" COOKTOP w/ DOUBLE OVEN TOWER CONFIGURATION

3445

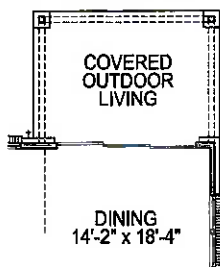


FIRST FLOOR PLAN
OPT. #0793
SLIDERS @ DINING

13,230



FIRST FLOOR PLAN
OPT. #0454
DOUBLE ENTRY DOORS

2580

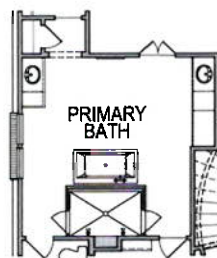


FIRST FLOOR PLAN
OPT. #0075
FREE STANDING TUB

1950



FIRST FLOOR PLAN
OPT. #0486
SHOWER @ BATH 2

3330

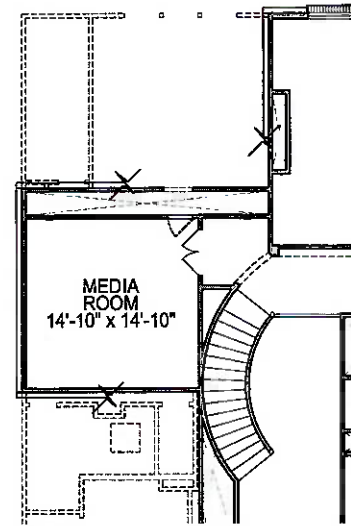

SECOND FLOOR PLAN
OPT. #0526 MEDIA ROOM
FROM ATTIC

23850

(Adds 262*)

Life-Changing By Design

TriPointeHomes.com/Houston
CS00


The prices of our homes, included features, plans, specifications, promotions/incentives, neighborhood build-out and available locations are subject to change without notice. Stated dimensions, square footage and acreage are approximate and should not be used as a representation of any home's or home site's precise or actual size, location or orientation. There is no guarantee that any particular home site or home will be available. No information or material herein is to be construed to be an offer or solicitation for sale. A Broker/Agent must register their client in person on client's first visit at each community for a Broker/Agent to receive a commission or referral fee, if available. Not all features and options are available in all houses. Unless otherwise expressly stated, homes do not come with hardwired, landscaping, or other decorative items. Any photographs or renderings used herein reflect artists' conceptions and are for illustrative purposes only. Community maps, illustrations, plans and/or amenities reflect our current vision and are subject to change without notice. Maps not to scale. Photographs or renderings of people do not depict or indicate any preference regarding race, religion, gender, sexual orientation, disability, familial status, or national origin. Some amenities may not yet be constructed. Builder reserves the right to change the site, design, configuration and location of amenities not yet constructed and does not warrant the suitability thereof for any use or for any person. There is no guarantee that any particular home site, home or common area will offer a view or that any particular view will be preserved. Views may also be altered by subsequent development, construction, and landscaping growth. A link to a third party website does not imply endorsement of that site nor any ability to control that site's privacy practices. Marketing promotions/incentives, if any, are subject to conditions or restrictions and are subject to change without notice. No warranty or guarantee is made regarding any particular area public school/school district or that any particular public or private school district will service any given community. School/school district may change over time. Builder does not warrant the suitability of any title for any use or for any person. Our name and the logos contained herein are registered trademarks of Tri Pointe Homes, Inc. and/or its subsidiaries. © 2021 Tri Pointe Homes, Inc. All rights reserved. For State Licensing and Notices, see <https://www.tripointehomes.com/statelicensing-notices>.

LAST REVISED 05/19/25

Woodbridge

4,172 SQ.FT | 5 BEDROOM | 4 1/2 BATH | 3 BAY GARAGE

Plan Options

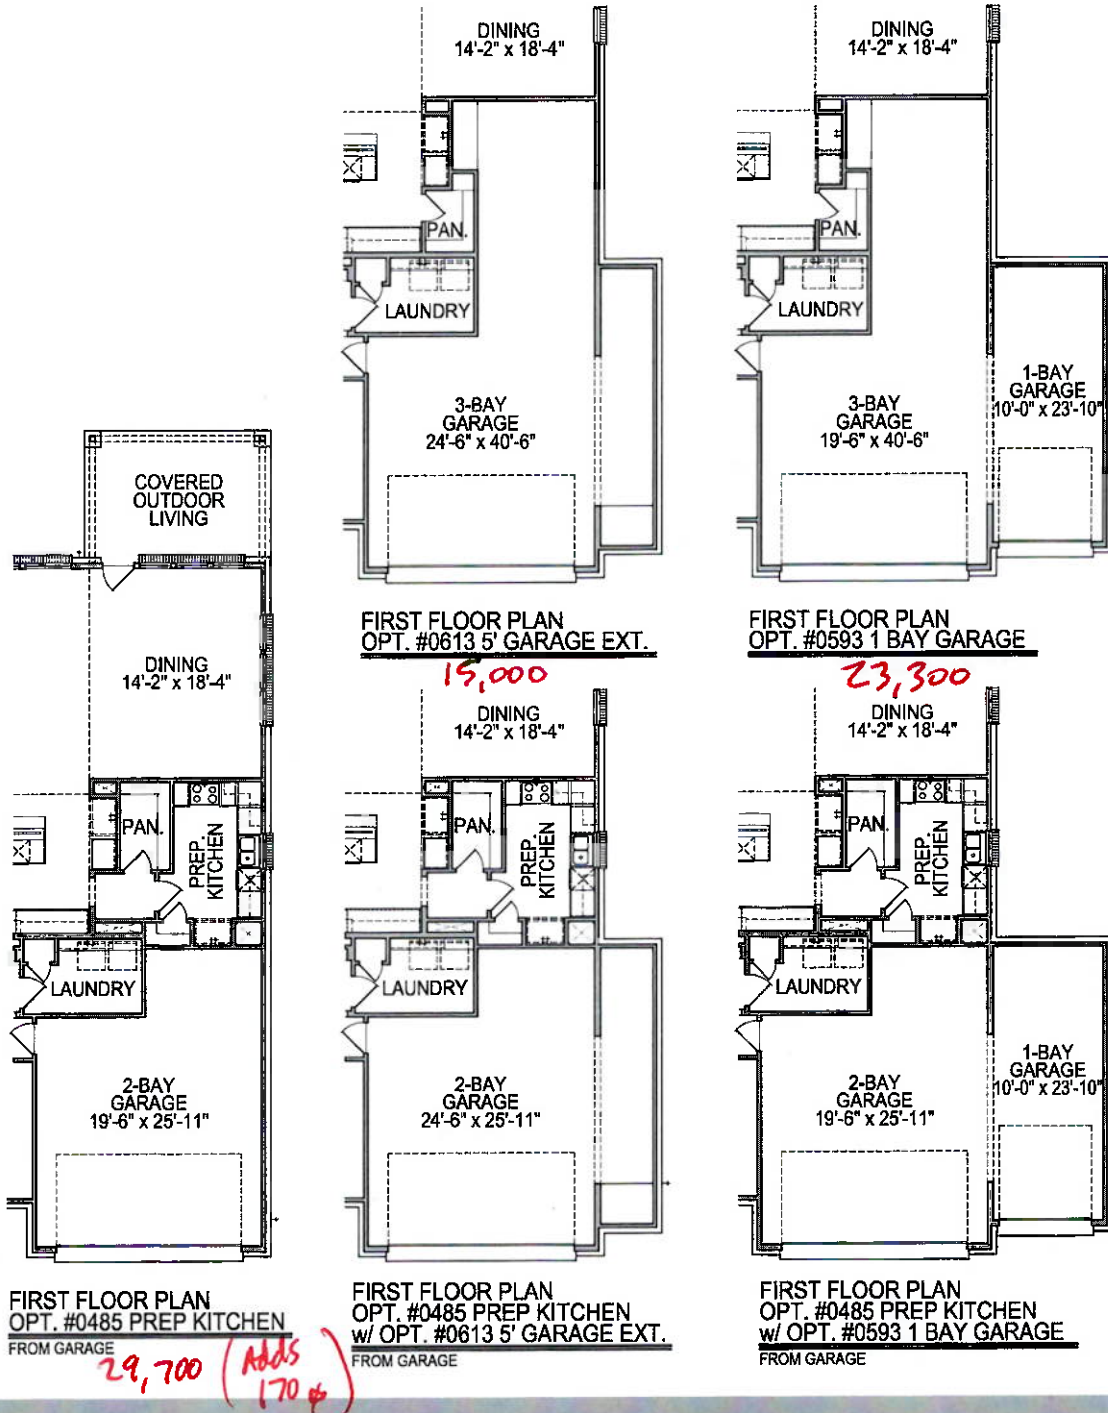

Life-Changing By Design

TriPointeHomes.com/Houston
C500

The prices of our homes, included features, plans, specifications, promotions/incentives, neighborhood build out and available locations are subject to change without notice. Stated dimensions, square footage and acreage are approximate and should not be used as a representation of any home's or homesite's precise or actual size, location or orientation. There is no guarantee that any particular home or home will be available. No information or material herein is to be construed to be an offer or solicitation for sale. A Broker/Agent must register their client in person on client's first visit at each community for a Broker/Agent to receive a commission or referral fee, if available. Not all features and options are available in all homes. Unless otherwise expressly stated, homes do not come with hardscape, landscaping, or other decorator items. Any photographs or renderings used herein reflect artists' conceptions and are for illustrative purposes only. Community maps, illustrations, plans and/or amenities reflect our current vision and are subject to change without notice. Maps not to scale. Photographs or renderings of people do not depict or indicate any preference regarding race, religion, gender, sexual orientation, disability, familial status, or national origin. Some amenities may not yet be constructed. Builder reserves the right to change the size, design, configuration and location of amenities not yet constructed and does not warrant the suitability thereof for any use or for any person. There is no guarantee that any particular home's name or common area will offer a view or that any particular view will be preserved. Views may be not affected by subsequent development, construction, and landscaping growth. A link to a third party website does not imply endorsement of that site nor any ability to control that site's privacy practices. Marketing promotions/incentives, if any, are subject to conditions or restrictions and are subject to change without notice. No warranty or guarantee is made regarding any particular area public school/school district or that any particular public school/school district will serve any given community. School/school district may change over time. Builder does not warrant the suitability of any tool for any use or for any person. Our name and the logo contained herein are registered trademarks of TriPointe Homes, Inc. and/or its subsidiaries. © 2020 TriPointe Homes, Inc. All rights reserved. For State Licensing and Notices, see <https://www.tripointehomes.com/statelicensing-notices>.

LAST REVISED 05/19/25