


ELEVATIONS

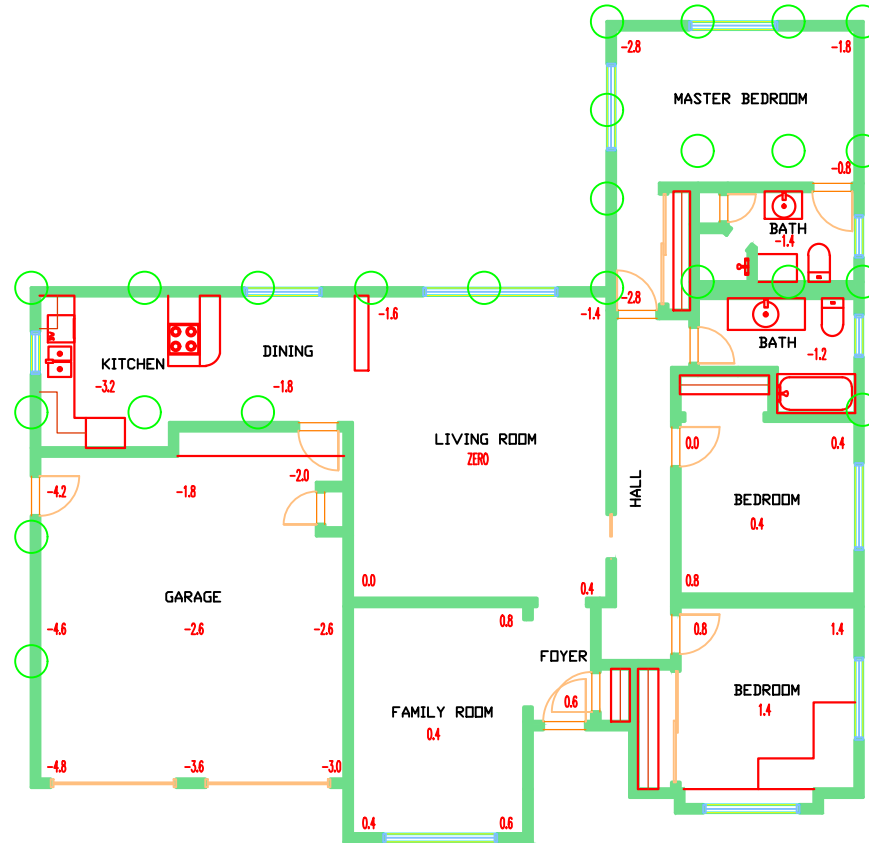

○ = PROPOSED PIERS

TREES
CRACKS



ELEVATION READINGS IN THE HOUSE ARE ADJUSTED FOR FLOOR COVERINGS & STEP-DOWNS, IF ANY. ELEVATION READINGS IN THE GARAGE ARE RAW READINGS WITHOUT ADJUSTMENTS.

Foundation Check		Tel:(346) 702 3825 Fax:(832) 422 4116	
		594 Sawdust Road #427, Spring, TX 77380	
CLIENT:	Cloud Deguzman		
STREET:	819 Hackberry St		
CITY, STATE, ZIP:	Stafford, TX 77477		
KEY MAP:	N/A		
DRAWN BY:	DATE:	SCALE: 1" = 11'8"	
PAT SPRUCE	02/23/2022		
FILE NAME:	819 HACKBERRY STREET		