

709 RIDGE ST.
 60' ROW
 LOT 12 BLOCK 6
 SUBDIVISION: EXTENSION TO
 WOODLAND TERRACE

EXISTING DRIVEWAY
 APPROACH TO BE
 REMOVED AND
 REPLACED WITH NEW
 CURB AND GUTTER.

NOT TO SCALE

SITE PLAN
 709 RIDGE ST.
 HOUSTON, TX 77009


design build develop

DESIGN3

STUDIO, INC
 ARCHITECTS
 713.225.7454 / whatsapp@design3inc.com

The designs contained herein are the property of DESIGN3 STUDIO, INC. and are subject to all copyright restrictions and are not to be printed or resold without the written consent of DESIGN3 STUDIO, INC. The General Contractor is responsible for conforming to all local jurisdiction codes and regulations. DESIGN3 STUDIO INC is not responsible for Means and Methods. The General Contractor is responsible for all techniques, scheduling and procedures.

FIRST FLOOR	1538.2 SQ. FT.
SECOND FLOOR	1984.5 SQ. FT.
TOTAL COND SPACE	3522.8 SQ. FT.
GARAGE	484.2 SQ. FT.
FRONT PORCH	130.2 SQ. FT.
BACK PORCH	177.3 SQ. FT.
TOTAL COVERED	4314.5 SQ. FT.

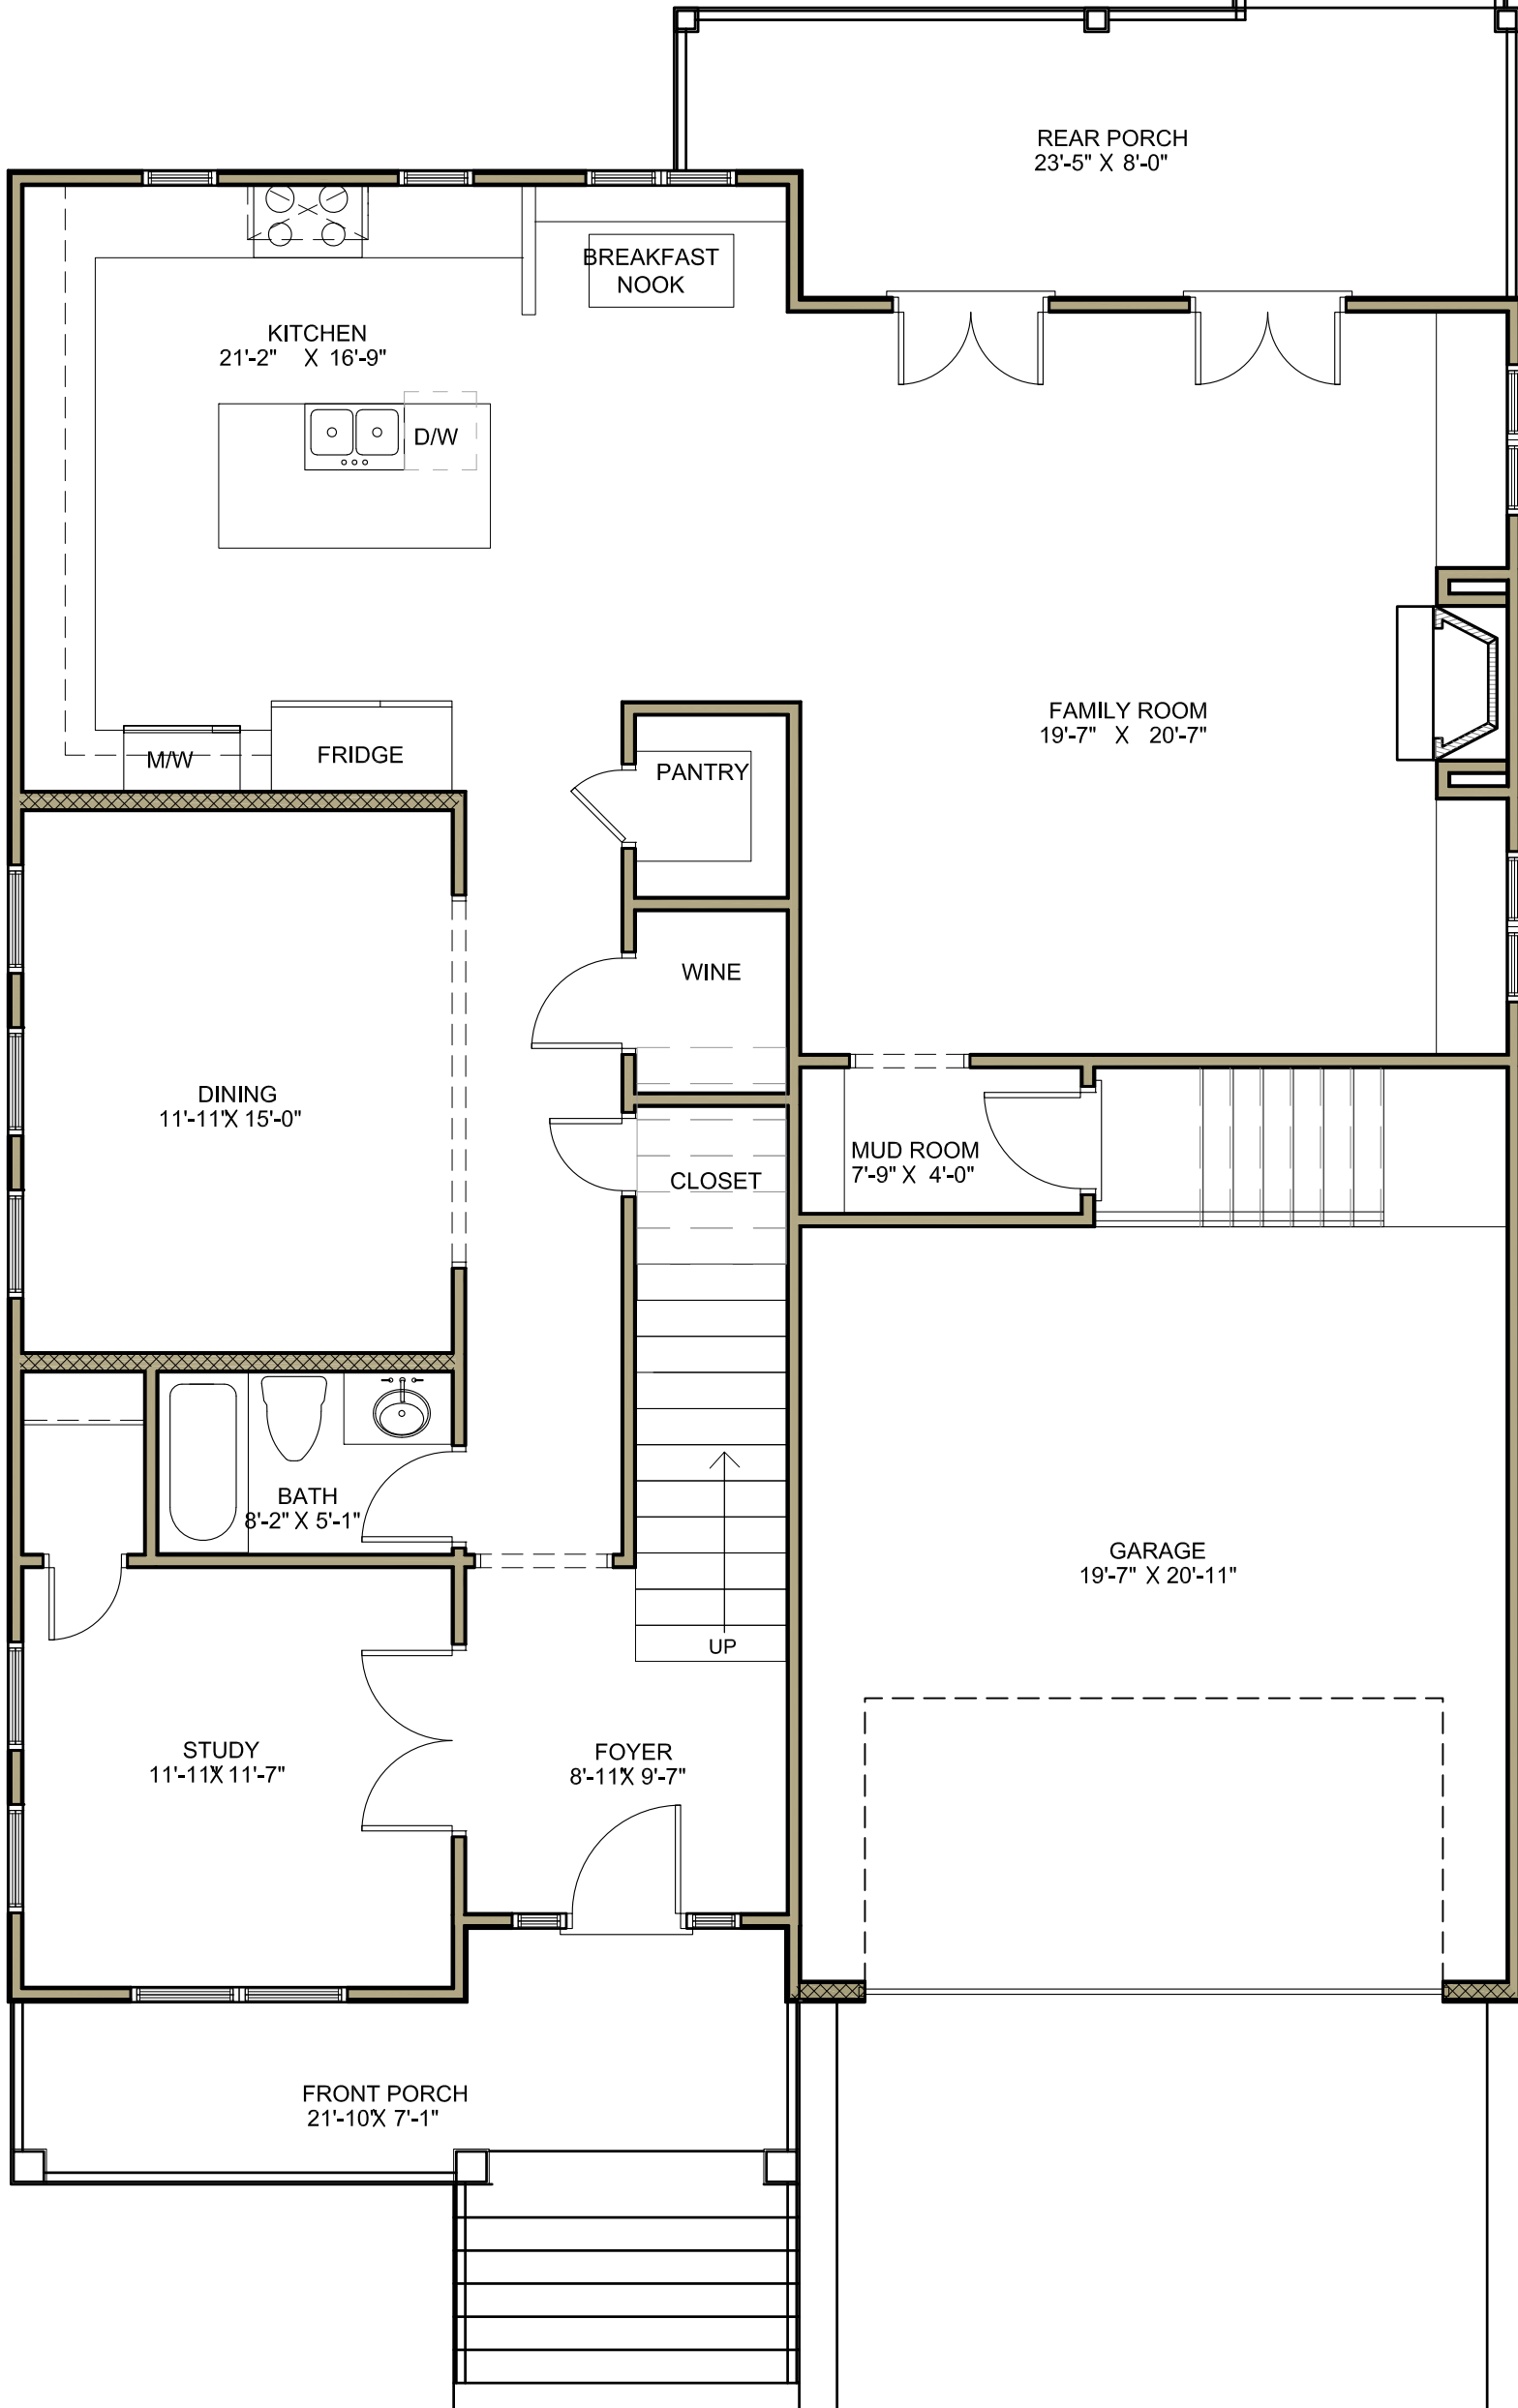

NOT TO SCALE

1ST FLOOR PLAN

709 RIDGE ST.
HOUSTON, TX 77009

design build develop


DESIGN3

STUDIO, INC
ARCHITECTS
713.225.7454 / whatsapp@design3inc.com

The designs contained herein are the property of DESIGN3 STUDIO, INC. and are subject to all copyright restrictions and are not to be printed or resold without the written consent of DESIGN 3 STUDIO, INC. The General Contractor is responsible for conforming to all local jurisdiction codes and regulations. DESIGN 3 STUDIO INC is not responsible for Means and Methods. The General Contractor is responsible for all techniques, scheduling and procedures.

FIRST FLOOR 1538.2 SQ. FT.
 SECOND FLOOR 1984.5 SQ. FT.
 TOTAL COND SPACE 3522.8 SQ. FT.

GARAGE 484.2 SQ. FT.
 FRONT PORCH 130.2 SQ. FT.
 BACK PORCH 177.3 SQ. FT.
 TOTAL COVERED 4314.5 SQ. FT.

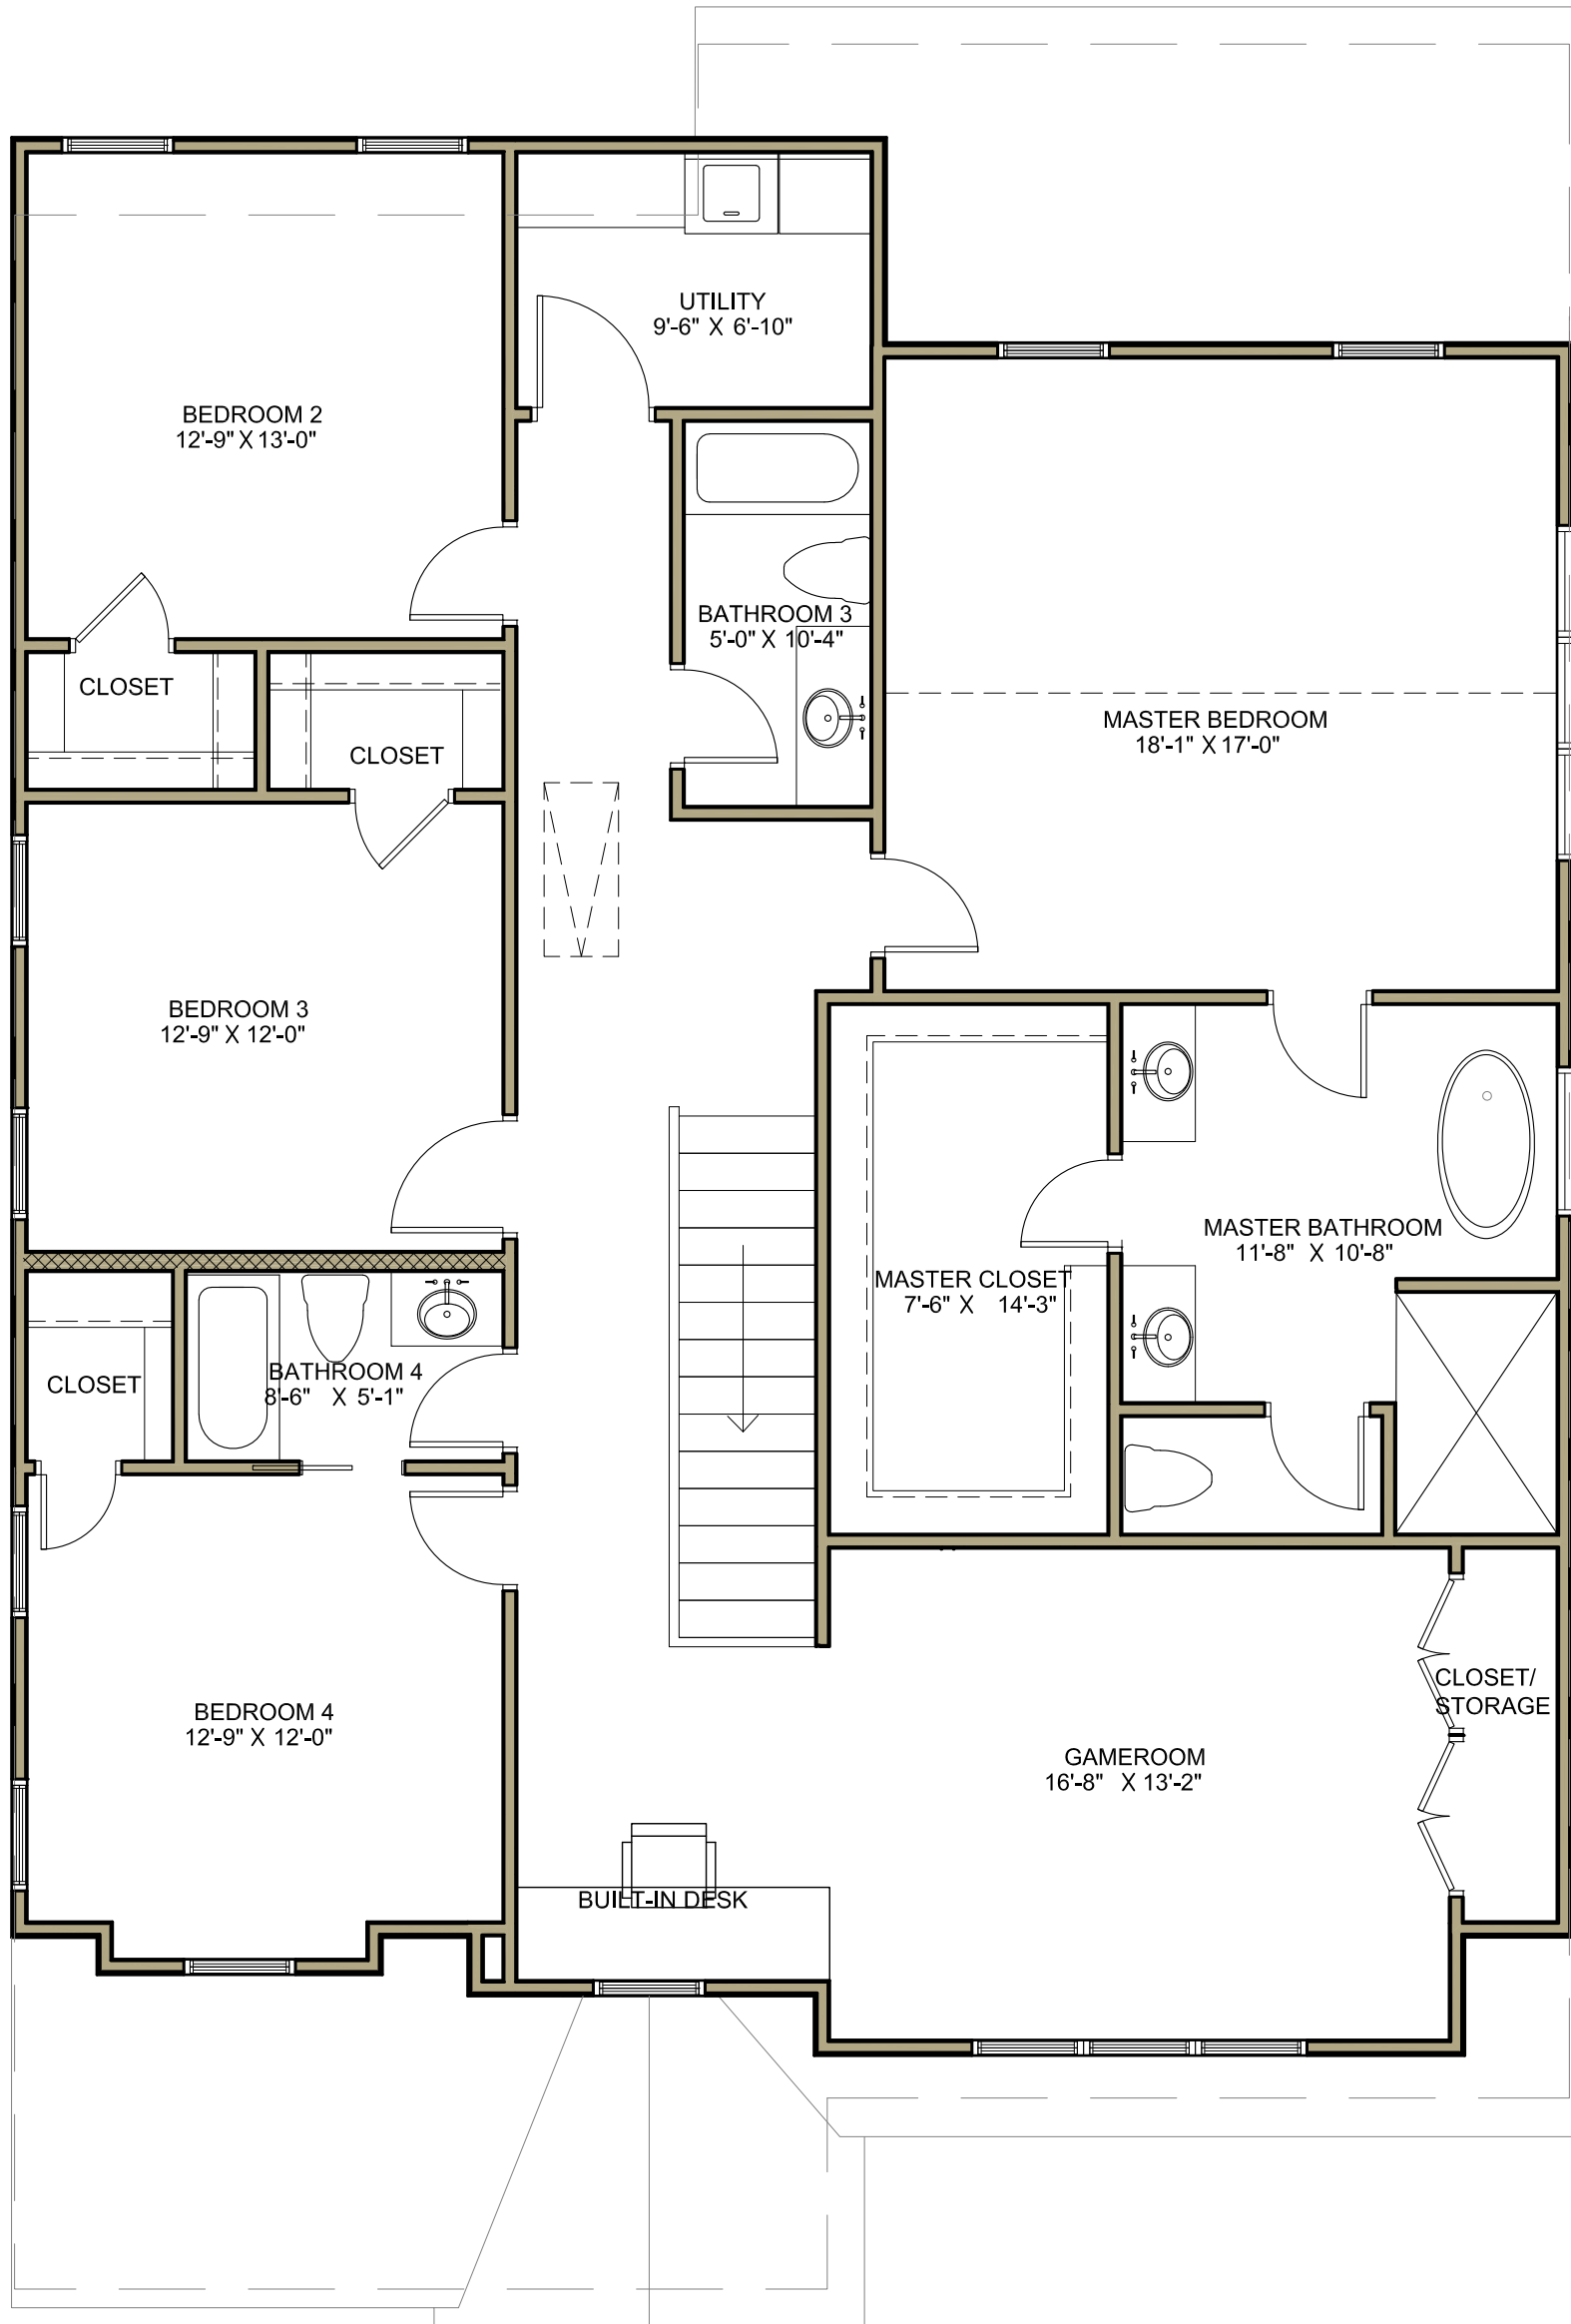

NOT TO SCALE

2ND FLOOR PLAN

709 RIDGE ST.
 HOUSTON, TX 77009

design build develop
DESIGN3
 STUDIO, INC
 ARCHITECTS
 713.225.7454 / whatsapp@design3inc.com

The designs contained herein are the property of DESIGN3 STUDIO, INC. and are subject to all copyright restrictions and are not to be printed or resold without the written consent of DESIGN 3 STUDIO, INC. The General Contractor is responsible for conforming to all local jurisdiction codes and regulations. DESIGN 3 STUDIO INC is not responsible for Means and Methods. The General Contractor is responsible for all techniques, scheduling and procedures.



FRONT ELEVATION

NOT TO SCALE

709 RIDGE ST.
HOUSTON TX 77009



BACK ELEVATION

NOT TO SCALE

design build develop

DESIGN3

STUDIO, INC
ARCHITECTS
713.225.7454 / whatsapp@design3inc.com

The designs contained herein are the property of DESIGN3 STUDIO, INC. and are subject to all copyright restrictions and are not to be reprinted or resold without the written consent of DESIGN 3 STUDIO, INC. The General Contractor is responsible for conforming to all local jurisdiction codes and regulations. DESIGN 3 STUDIO INC is not responsible for Means and Methods. The General Contractor is responsible for all techniques, scheduling and procedures.



RIGHT ELEVATION

709 RIDGE ST.
HOUSTON TX 77009

NOT TO SCALE

design build develop
DESIGN3
 STUDIO, INC
 ARCHITECTS
 713.225.7454 / whatsapp@design3inc.com

The designs contained herein are the property of DESIGN3 STUDIO, INC. and are subject to all copyright restrictions and are not to be reprinted or resold without the written consent of DESIGN 3 STUDIO, INC. The General Contractor is responsible for conforming to all local jurisdiction codes and regulations. DESIGN 3 STUDIO INC is not responsible for Means and Methods. The General Contractor is responsible for all techniques, scheduling and procedures.



LEFT ELEVATION

709 RIDGE ST.
HOUSTON TX 77009

NOT TO SCALE

design build develop

DESIGN3

STUDIO, INC
ARCHITECTS

713.225.7454 / whatsapp@design3inc.com

The designs contained herein are the property of DESIGN3 STUDIO, INC. and are subject to all copyright restrictions and are not to be reprinted or resold without the written consent of DESIGN 3 STUDIO, INC. The General Contractor is responsible for conforming to all local jurisdiction codes and regulations. DESIGN 3 STUDIO INC is not responsible for Means and Methods. The General Contractor is responsible for all techniques, scheduling and procedures.