



Good Option

Name Krishna Yalamanchili Date 7/17/25
 Location 1414 Ralston Branch Way
Sugar Land, TX 77479
 Phone 281.785.2467
 Email ykprasad@gmail.com

Structure Description

Stories 2 Exterior Brick Footer Depth 30in
 Type of Foundation PT Slab on Grade


24	0	13	Optional	
Exterior Piers	Interior Piers	Breakouts	Tunneling	Notes

Leveled Elevations:

See new elevations recorded in green (ex. -1/4"). The elevations at your house prior to our repair were recorded in black. We have leveled your house to the green elevations.

Doing It Right

From the Ground Up

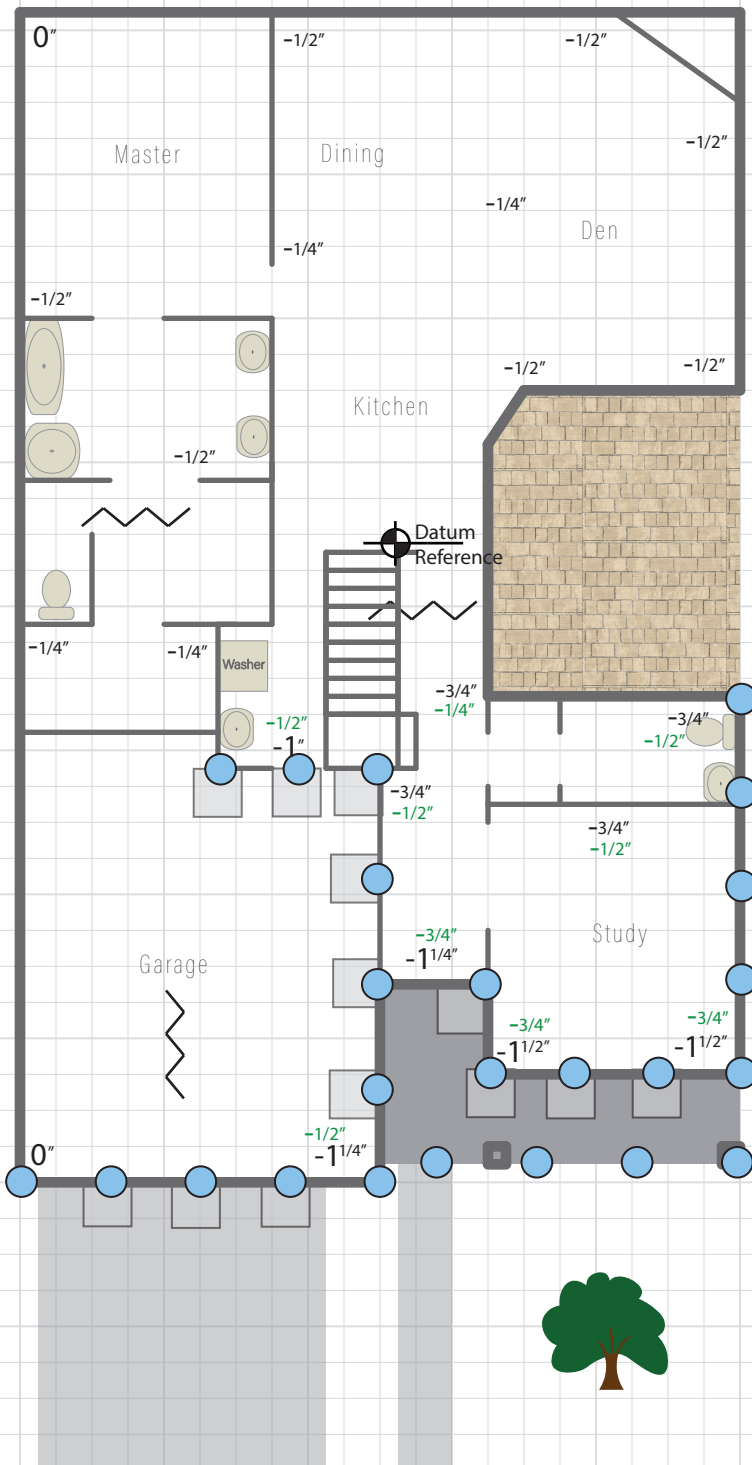

- Exterior Pier
- Interior Pier
- Tunnel
- -2 1/2" Elevation Reading
- Pier w/ Breakout
- Visual Cracks
- ⊙ Datum Reference
- Zero Elevation Reference Point
All elevation readings measure from here

Tyler Collins, Foundation Consultant
 tyler@deeprocksfoundations.com
 281.756.7324

Prepared By:
 This plan was prepared on behalf of Deep Rock Foundations, LLC.