




3237 Harkey Rd, Pearland

REPLAT OF ACREAGE AND POTENTIAL RENDERINGS

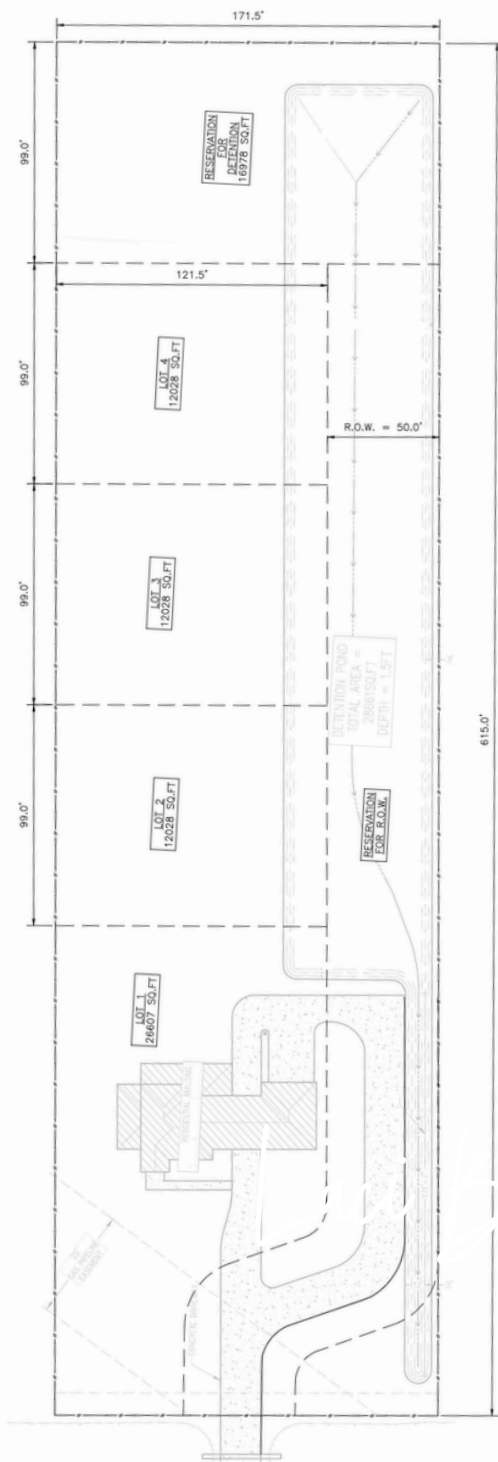

PROPOSED LAYOUT
(SCALE: 1"=30')

