

FIRST FLOOR ELECTRICAL PLAN


1/4" = 1'-0"



ALTERATIONS TO THE
BOGGES RESIDENCE
 1907 ALBANS HOUSTON, TEXAS 77005

DATE	2-15-73 PRICING	SHEET NO.
	4-16-73 PERMIT	
	4-20-73 CONSTRUCTION	
	7-20-73 REVISED	

E-1

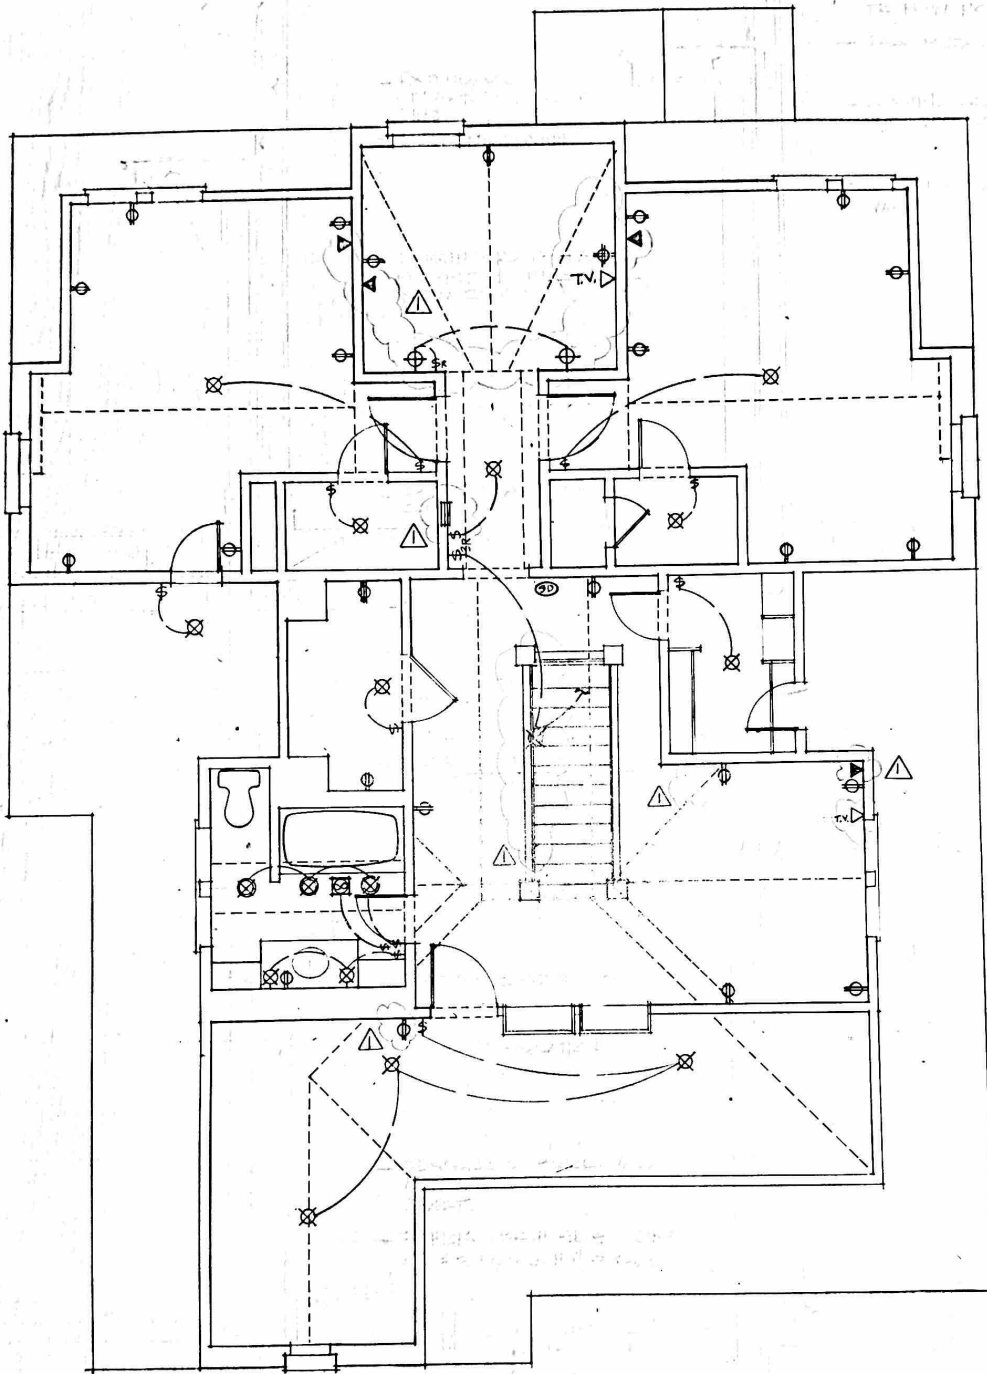

LEGEND

- ⊗ EXIST. J. BOX TO REMAIN
- ⊙ EXIST. J. BOX TO BE REMOVED
- ⊗ NEW SURFACE MTD LIGHT FIXT
- ⊗ NEW RECESSED LIGHT FIXT.
- ⊗ NEW EXH. FAN
- ⊕ EXIST. DUPLEX RECEPT. TO REMAIN
- ⊕ EXIST. DUPLEX RECEPT. TO BE RE
- ⊕ NEW DUPLEX RECEPT.
- ⊕ 220V. RECEPT.
- ⊕ SWITCH
- ⊕R SWITCH W/ RHEO STAT
- ⊕3 3-WAY SWITCH
- ⊕SD SHOCK DETECTOR
- ⊕ DOOR BELL CHIMES
- ▲ TELEPHONE

NOTE

OWNER TO SUPPLY ALL LIGHT & E
FIXTURES; CONTRACTOR TO INSTA


CONTRACTOR TO SUPPLY AND INSTA
RECEPTACLES AND SWITCHES

RE: SECOND FLOOR FRAMING PLAN
SPECIAL FRAMING REQ'D'S @ RECE
CEINLIGHTS. SHT. S-1

OWNER TO PROVIDE DOOR BELL CHIME
CONTRACTOR TO INSTALL


SECOND FLOOR ELECTRICAL PLAN

1/4" = 1'-0"

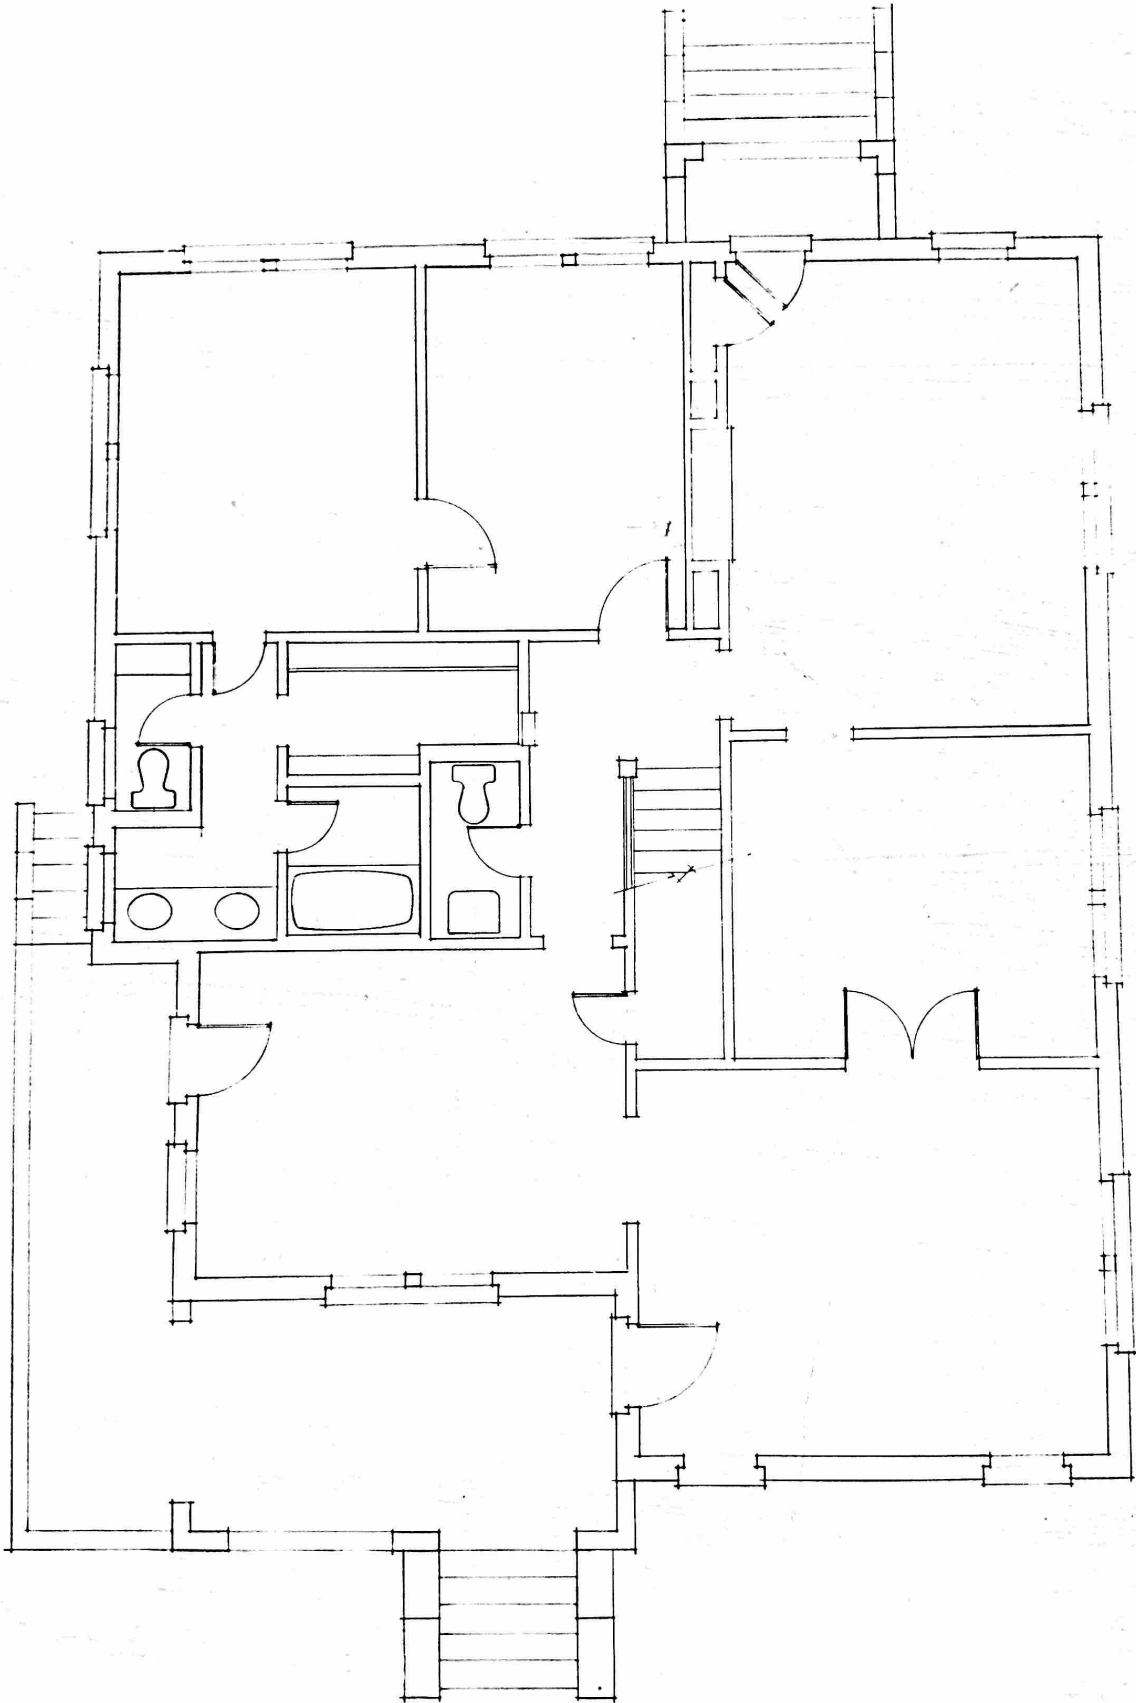

FIRST FLOOR PLUMBING PLAN

1/4" = 1'-0"

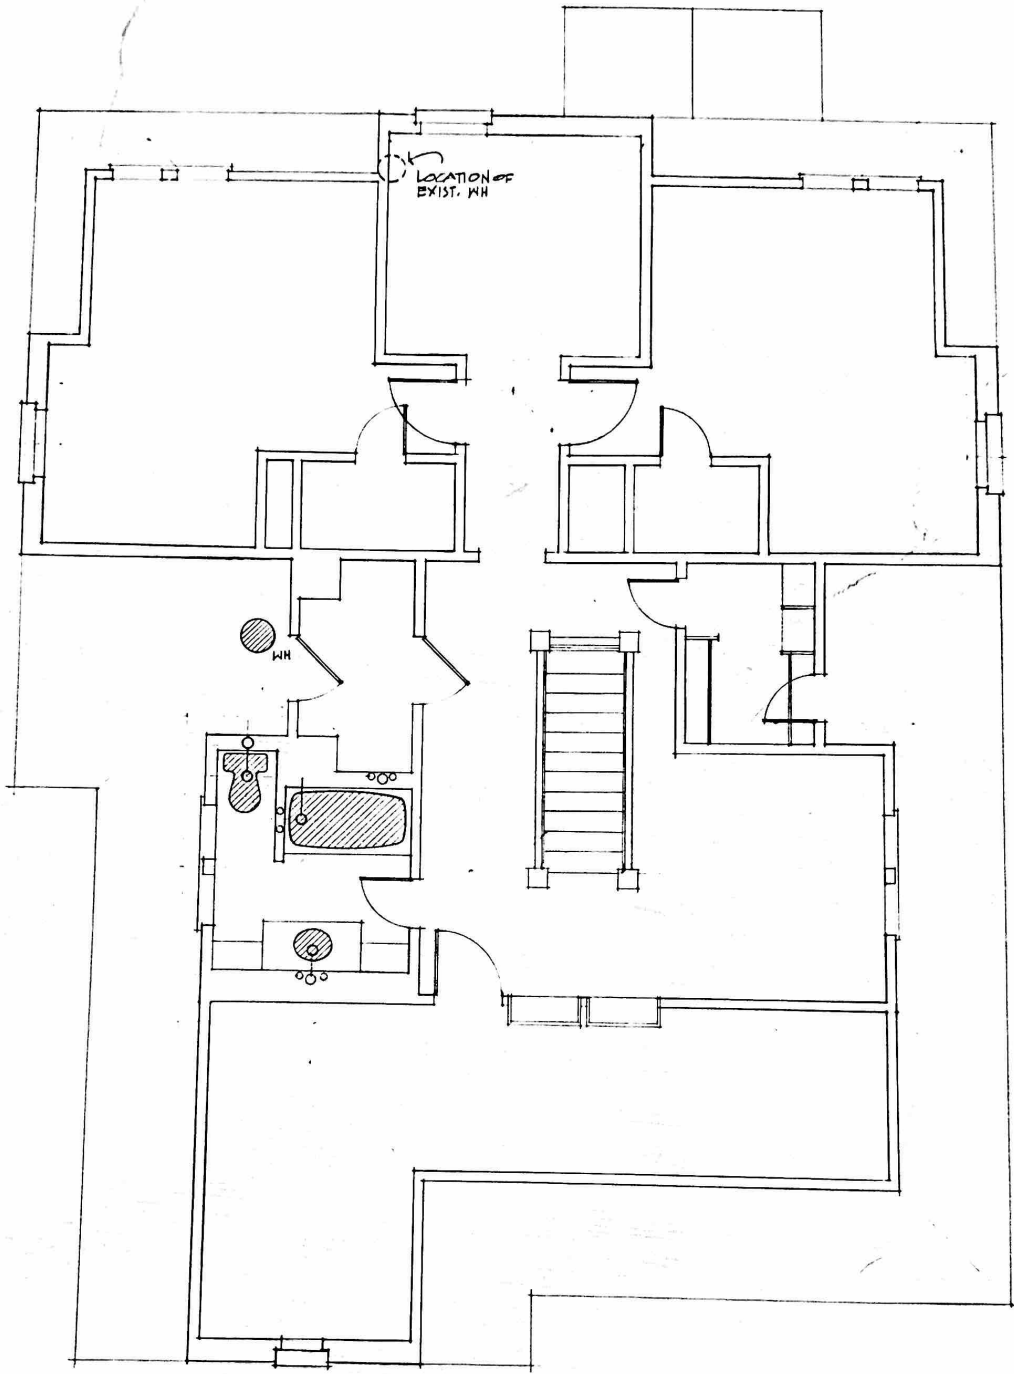

SECOND FLOOR PLUMBING PLAN

1/4" = 1'-0"