



ROOF PLAN - 1" = 20'-0"

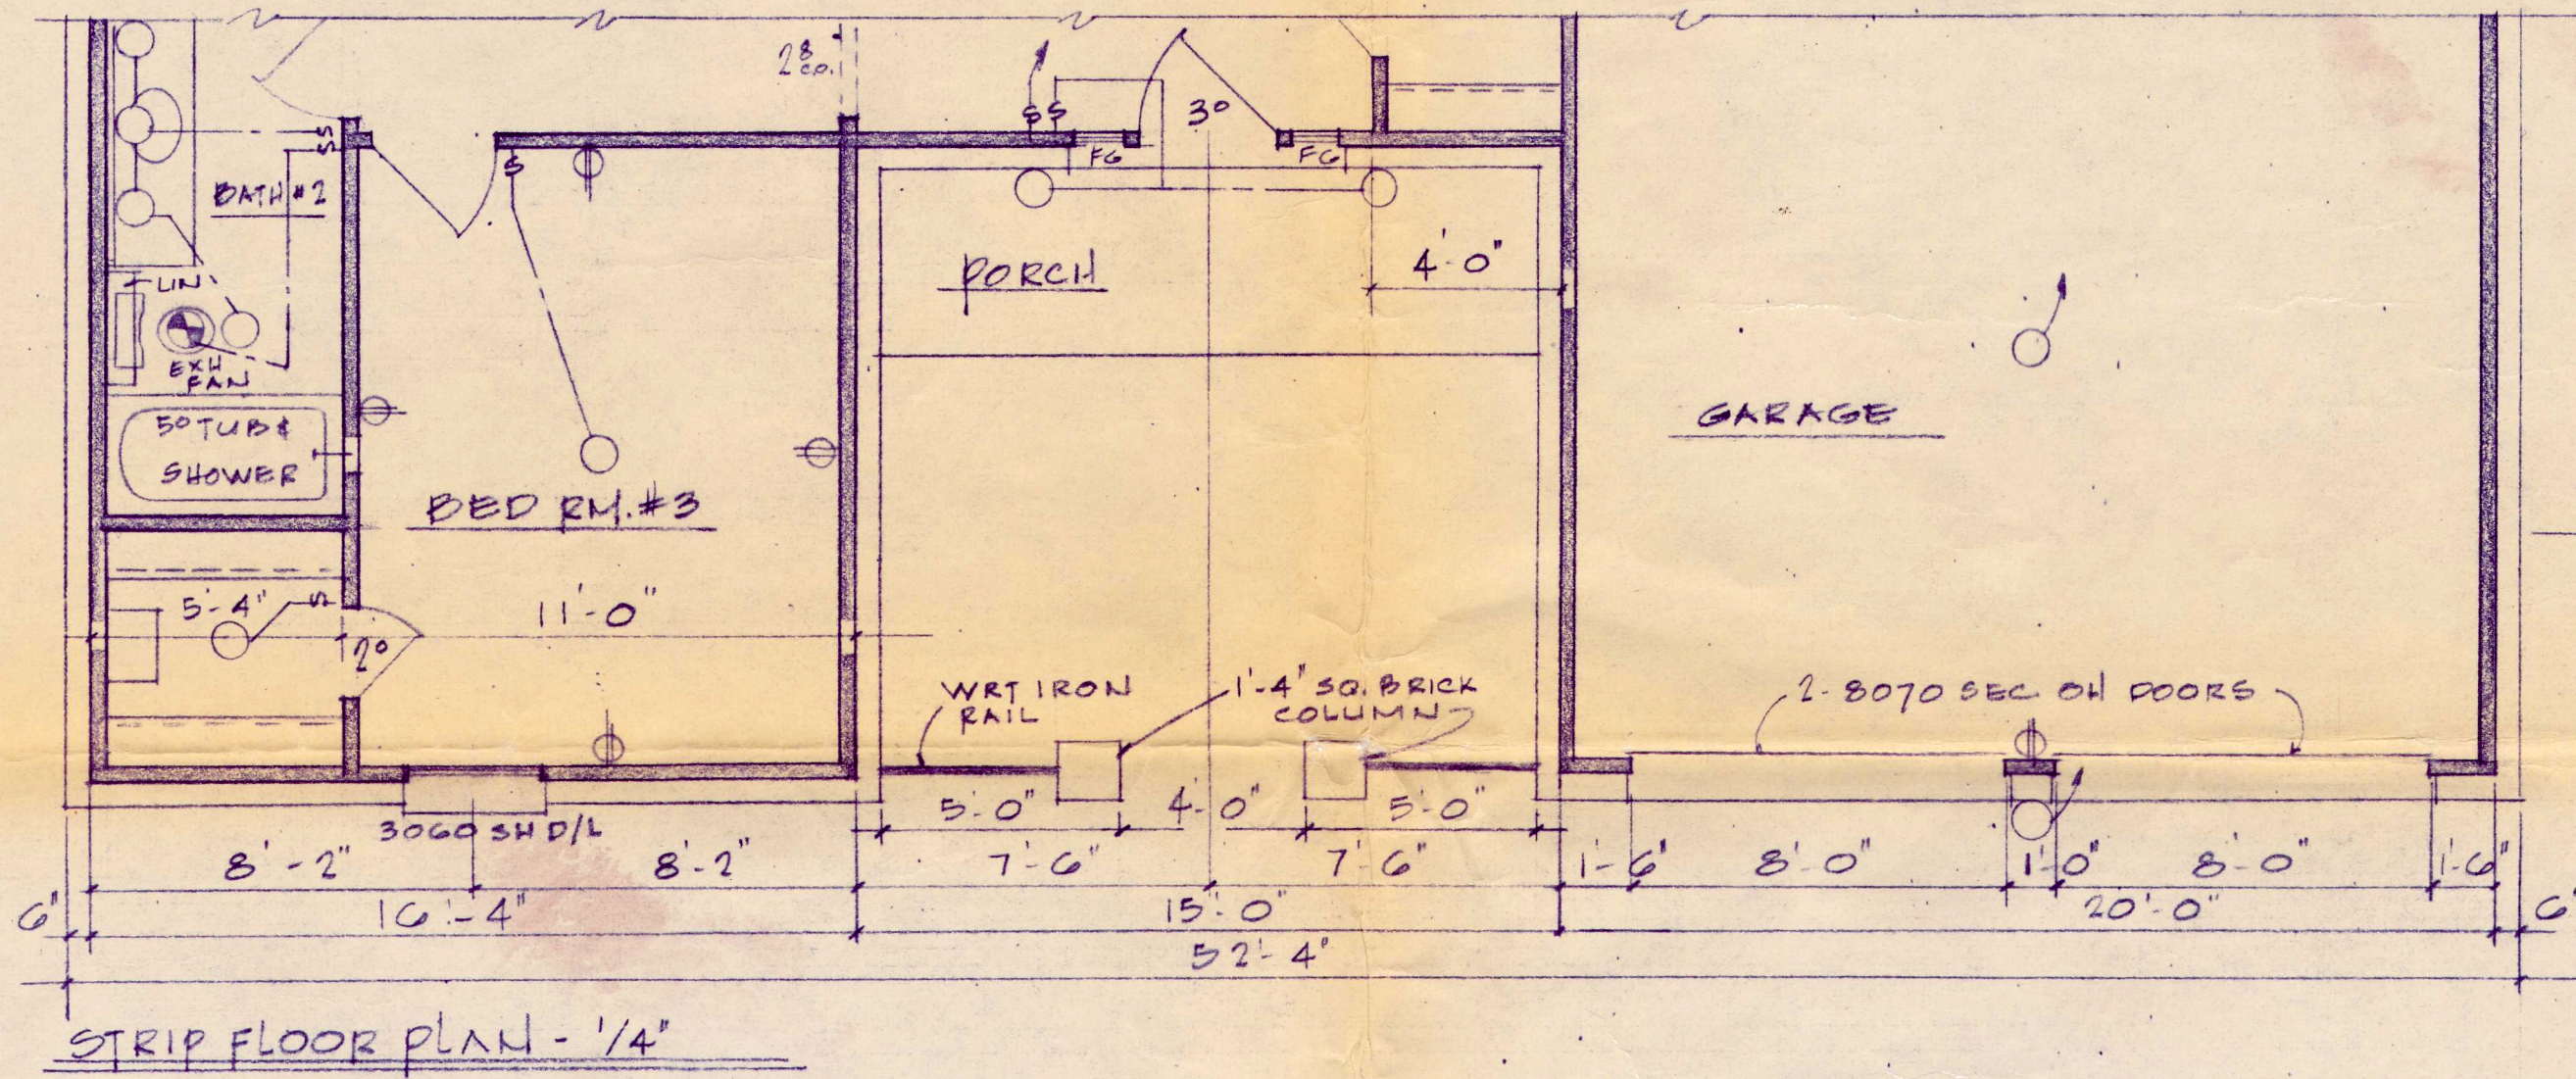

STRIP FLOOR PLAN - 1/4"

LIVING AREA	1728 #
GARAGE	503
PORCH	49
SLAB	2280 #

2280
 503
 49
 2400
 2280

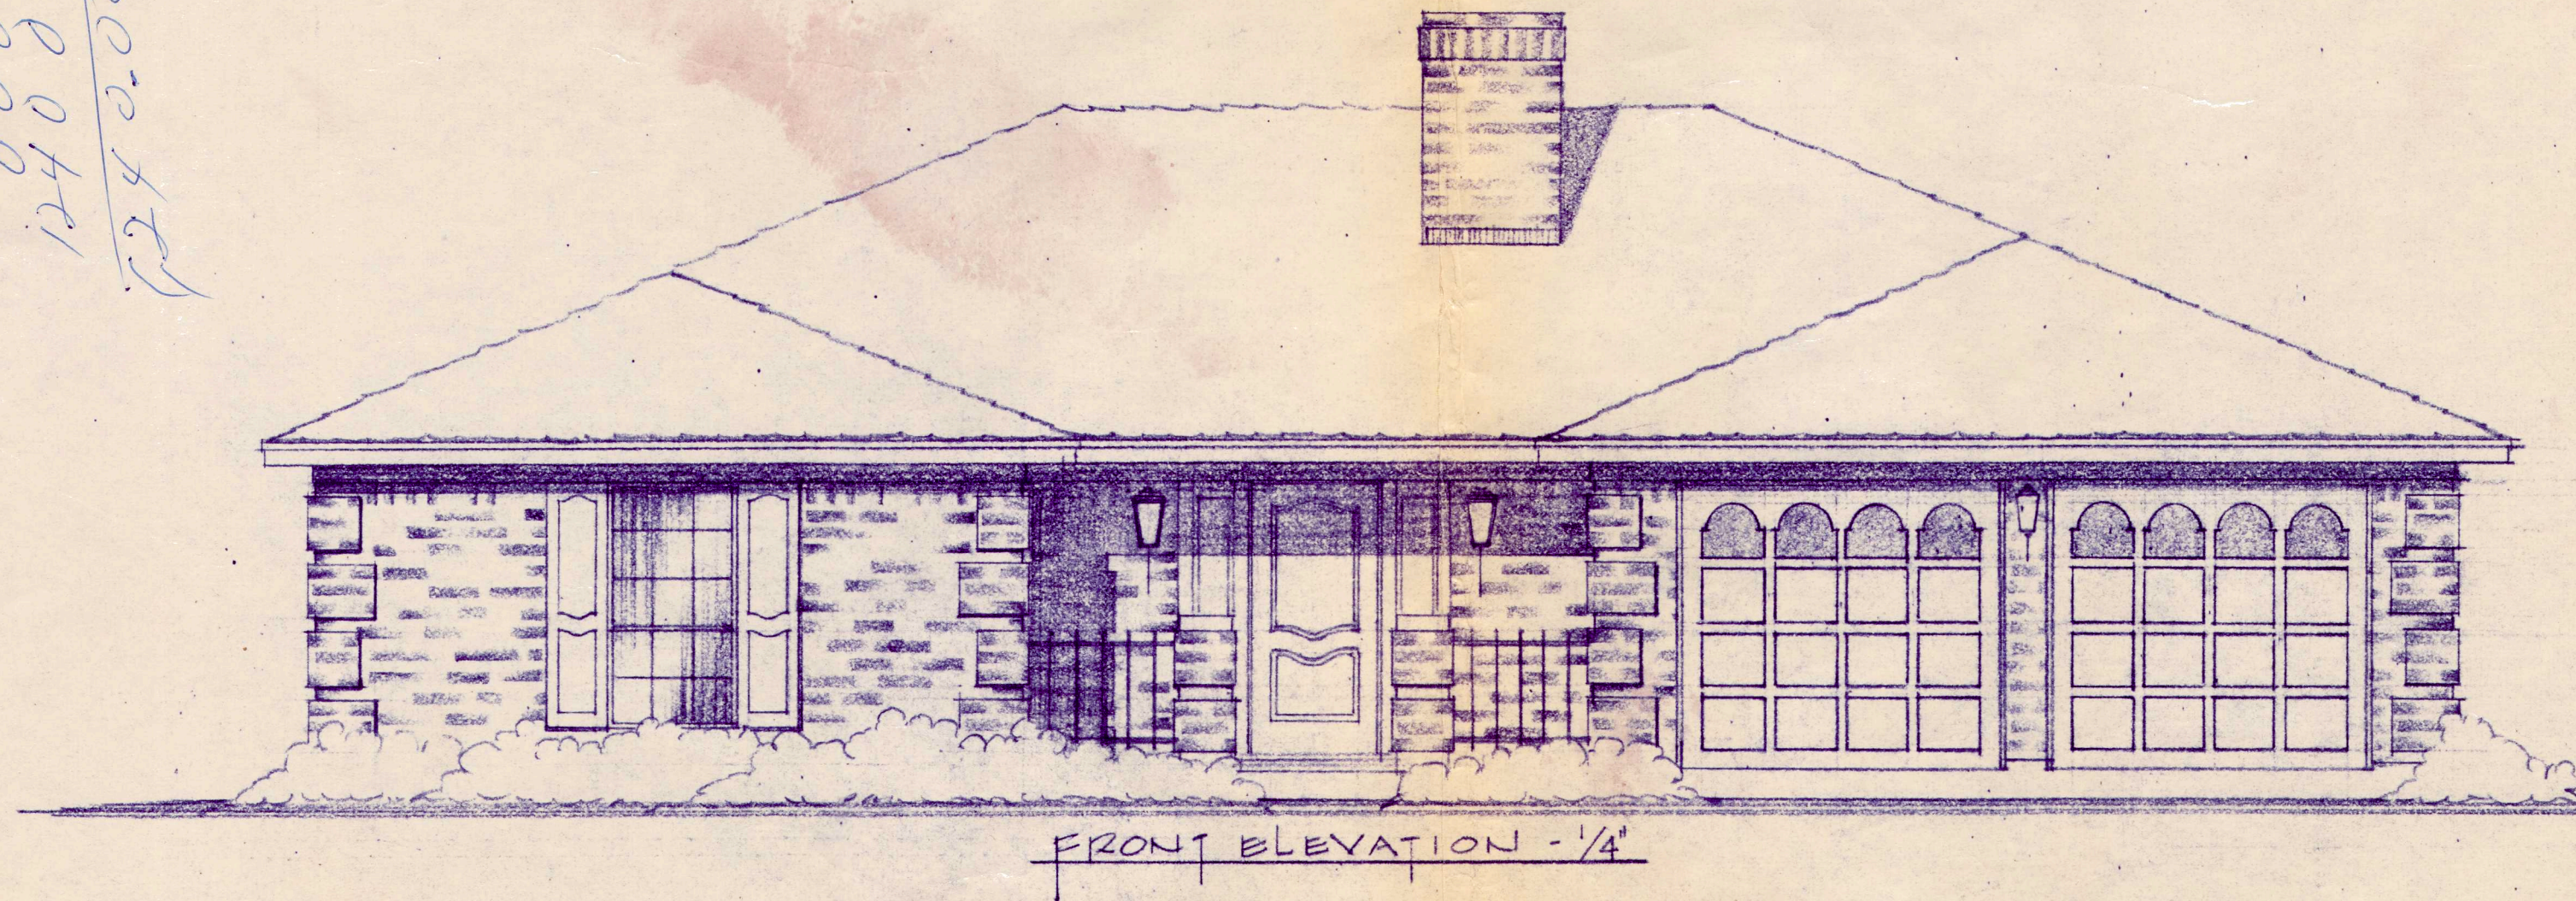

FR

PLAN R-3-1720	
LA-9-70	SHT 4