


GF NO. 475-02-8352 TEXAS AMERICAN TITLE  
 ADDRESS: 5811 WALKABOUT WAY  
 KATY, TEXAS 77450  
 BORROWER: RAFIK DERBALA

SCALE: 1" = 25'

# LOT 51, BLOCK 4 CINCO RANCH SOUTHPARK, SECTION THREE

ACCORDING TO THE MAP OR PLAT THEREOF RECORDED  
 IN SLIDE NOS. 1474/A AND 1474/B OF THE PLAT RECORDS  
 OF FORT BEND COUNTY, TEXAS

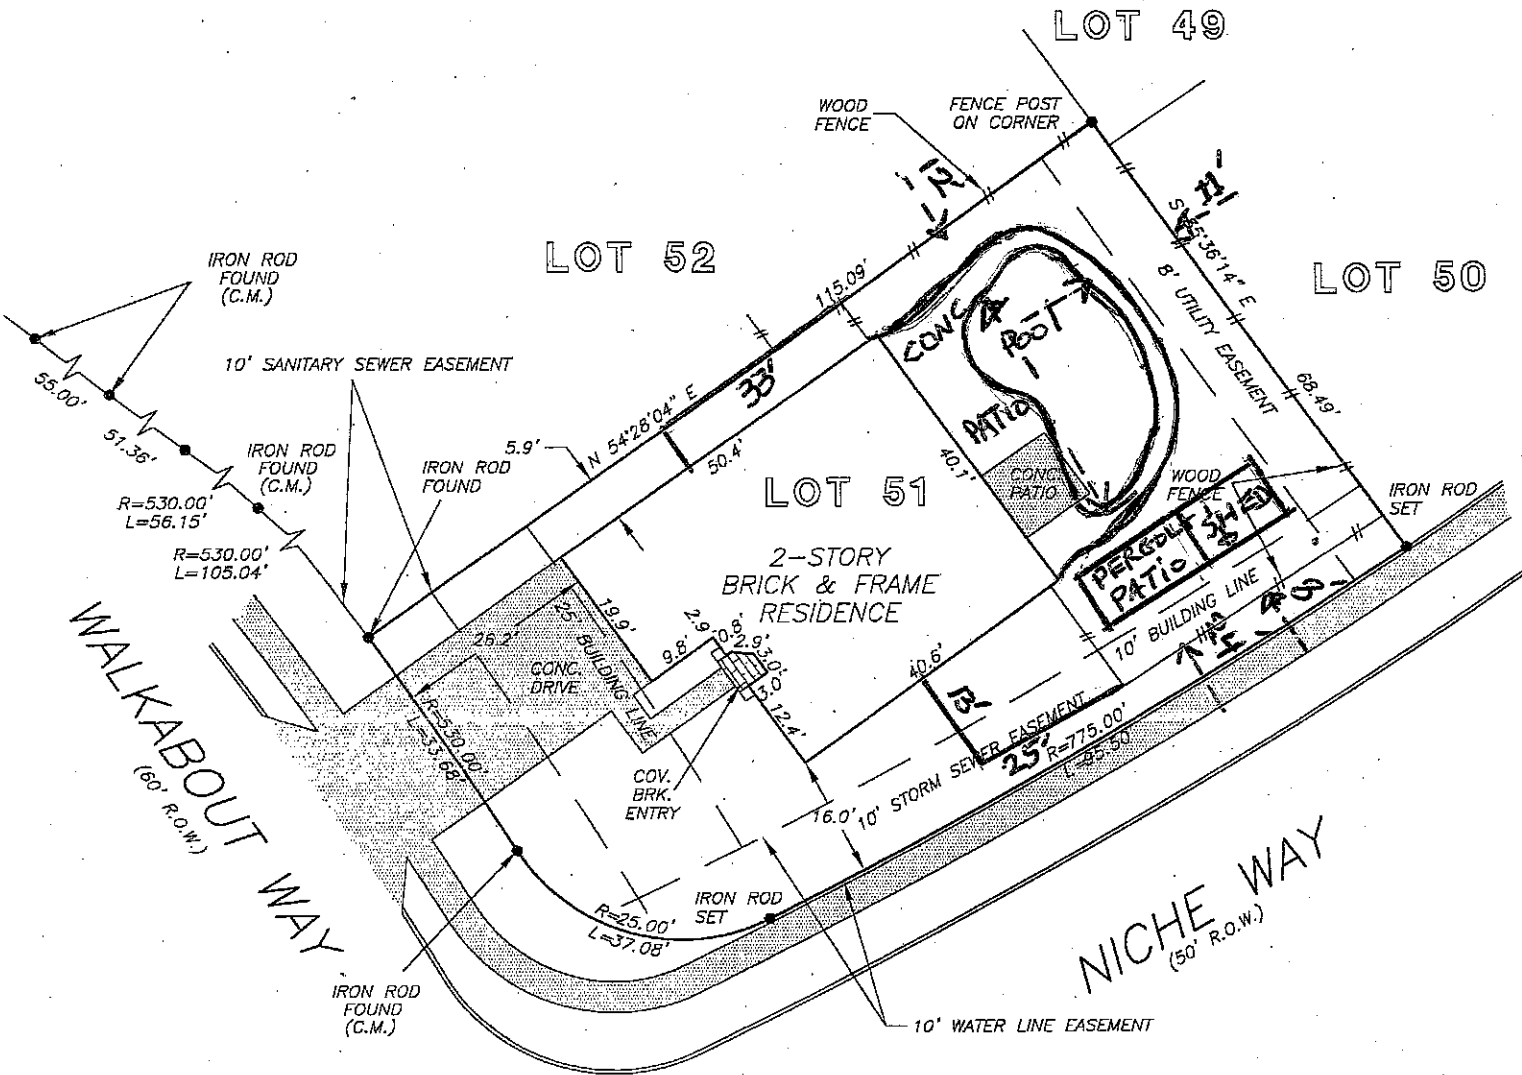

X Rafik Derbala *[Signature]* 10-31-02  
 X *[Signature]*

I HEREBY CERTIFY THAT THIS SURVEY WAS MADE ON THE GROUND, THAT THIS PLAT CORRECTLY REPRESENTS THE FACTS FOUND AT THE TIME OF SURVEY AND THAT THERE ARE NO ENCROACHMENTS APPARENT ON THE GROUND, EXCEPT AS SHOWN HEREON. THIS SURVEY IS CERTIFIED FOR THIS TRANSACTION ONLY AND ABSTRACTING PROVIDED IN THE ABOVE REFERENCED TITLE COMMITMENT WAS RELIED UPON IN PREPARATION OF THIS SURVEY.

THIS PROPERTY DOES NOT LIE WITHIN THE 100 YEAR FLOOD PLAIN AS ESTABLISHED BY THE U.S. DEPT. OF HOUSING & URBAN DEVELOPMENT.  
 COMMUNITY/PANEL NO. 48157C 0105 J  
 MAP REVISION: 1/3/97  
 ZONE X (SHADED)

RECORD BEARING: SLIDE 1474/A & 1474/B

Daniel King  
 PROFESSIONAL LAND SURVEYOR  
 NO. 4764  
 DRAWING NO. 02-9289  
 OCTOBER 24, 2002



DRAWN BY: JB

## PRECISION SURVEYORS

PROFESSIONAL LAND SURVEYS

1-800-LANDSURVEY      281-496-1586  
 1-800-526-3787      FAX 281-496-1867

14825 MEMORIAL DRIVE SUITE 8100 HOUSTON, TEXAS 77078

**T-47.1 RESIDENTIAL REAL PROPERTY DECLARATION IN LIEU OF AFFIDAVIT  
(Provided in accordance with Texas Civil Practice and Remedies Code Section 132.001)**

Date: \_\_\_\_\_ GF No. \_\_\_\_\_

Declarant: Daniel Strong, Rebecca Strong

Description of Property: 5811 Walkabout Way, Katy, TX 77450

County Fort Bend, Texas

Date of Survey: \_\_\_\_\_

"Title Company" as used herein is the Title Insurance Company whose policy of title insurance is issued in reliance upon the statements contained herein.

The undersigned declares as follows:

1. I am an owner of the Property. (Or state other basis for knowledge of the Property, such as lease, management, neighbor, etc. For example, "Declarant is the manager of the Property for the record title owners.")
2. I am familiar with the property and the improvements located on the Property.
3. I am closing a transaction requiring title insurance and the proposed insured owner or lender has requested area and boundary coverage in the title insurance policy(ies) to be issued in this transaction. I understand that the Title Company may make exceptions to the coverage of the title insurance as Title Company may deem appropriate. I understand that the owner of the property, if the current transaction is a sale, may request a similar amendment to the area and boundary coverage in the Owner's Policy of Title Insurance upon payment of the promulgated premium.
4. To the best of my actual knowledge and belief, since the Date of the Survey, there have been no:
  - a. construction projects such as new structures, additional buildings, rooms, garages, swimming pools, deckings, or other permanent improvements or fixtures;
  - b. changes in the location of boundary fences or boundary walls;
  - c. construction projects on immediately adjoining property(ies) which construction occurred on or near the boundary of the Property;
  - d. conveyances, replattings, easement grants and/or easement dedications(such as a utility line) by any party affecting the Property.

EXCEPT for the following (If None, Insert "None" Below):

\_\_\_\_\_  
\_\_\_\_\_

5. I understand that Title Company is relying on the truthfulness of the statements made in this Declaration to provide the area and boundary coverage and upon the evidence of the existing real property survey of the Property. This Declaration is not made for the benefit of any other parties and does not constitute a warranty or guarantee of the location of improvements.

- 6. I understand that I have no liability to Title Company should the information in this Declaration be incorrect other than information that I personally know to be incorrect and which I do not disclose to the Title Company.
- 7. ALL STATEMENTS IN THIS DECLARATION ARE TRUE TO THE BEST OF MYKNOWLEDGE. I UNDERSTAND THAT ANY PERSON INTENTIONALLY MAKING A FALSE STATEMENT MAY BE LIABLE FOR ACTUAL AND/OR PUNITIVE DAMAGES.

<p>My name is <u>Daniel Strong</u> . My date of birth is <u>11/24/1997</u> . and my address is <u>5811 Walkabout Way</u> <u>Katy, texas 77450</u> .</p> <p>I declare under penalty of perjury that the foregoing is true and correct.</p> <p>Executed in <u>Harris</u> County, State of <u>Texas</u> , on the <u>17</u> day of <u>June</u> , <u>2026</u> .</p> <p>Signed: <u>Daniel Strong</u> <u>06/19/2026</u> Declarant</p>	<p>My name is <u>Rebecca Strong</u> . My date of birth is <u>05/31/1990</u> . and my address is <u>5811 Walkabout Way</u> <u>Katy, Texas 77450</u> .</p> <p>I declare under penalty of perjury that the foregoing is true and correct.</p> <p>Executed in <u>Harris</u> County, State of <u>Texas</u> , on the <u>19</u> day of <u>June</u> , <u>2026</u> .</p> <p>Signed: <u>Rebecca Strong</u> <u>06/19/2026</u> Declarant</p>
--	--