


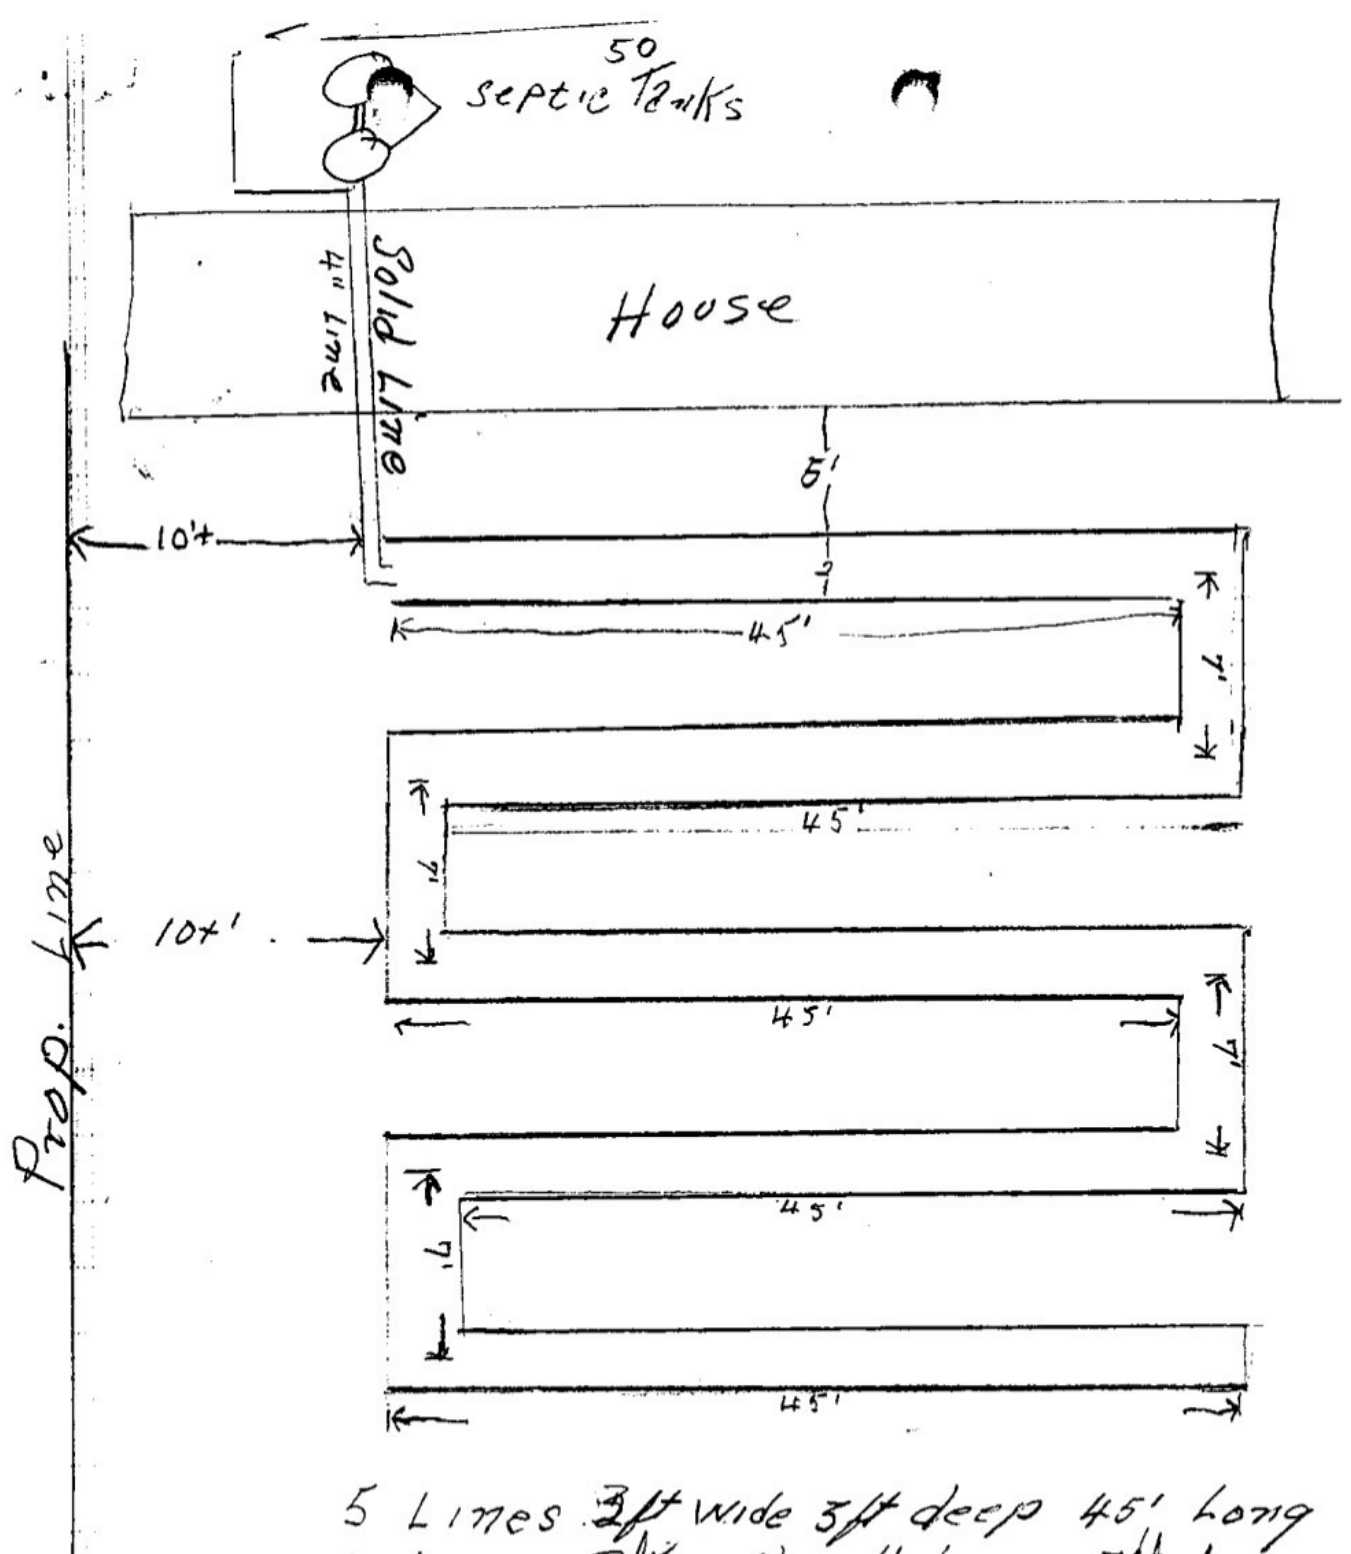


5 Lines 3' wide 3' deep 45' long
 4 Lines 3' wide 3' deep 7' long
 Total ~~253~~³⁰⁰ ft Line.

MA Blankenship called and told me to change
 LYNDIA BLANKENSHIP to 3' wide ditch
 File # 569-N09-0005 and add 50' ditch
 in back (R)

Lynda Blankenship 646-2361
 2165 FM 3186
 Omalaska, TX 77360

Charles Blankenship
 967-8624

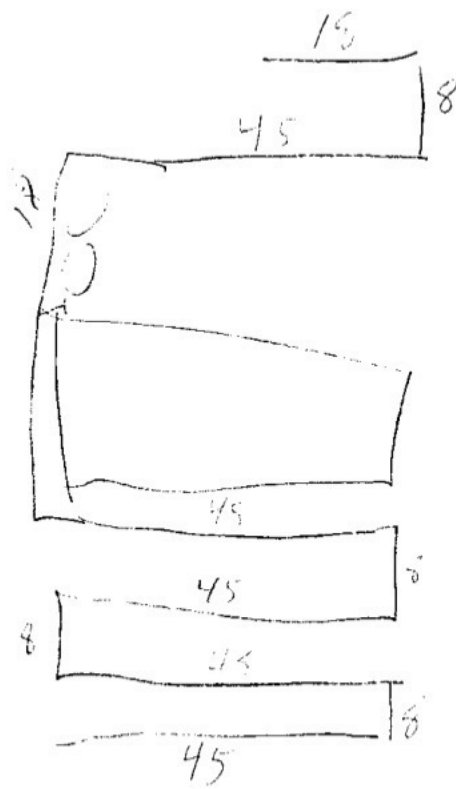

$$\begin{array}{r}
 25 \\
 40 \\
 16 \\
 180 \\
 24 \\
 \hline
 93
 \end{array}$$