


SCALE
1"=20'

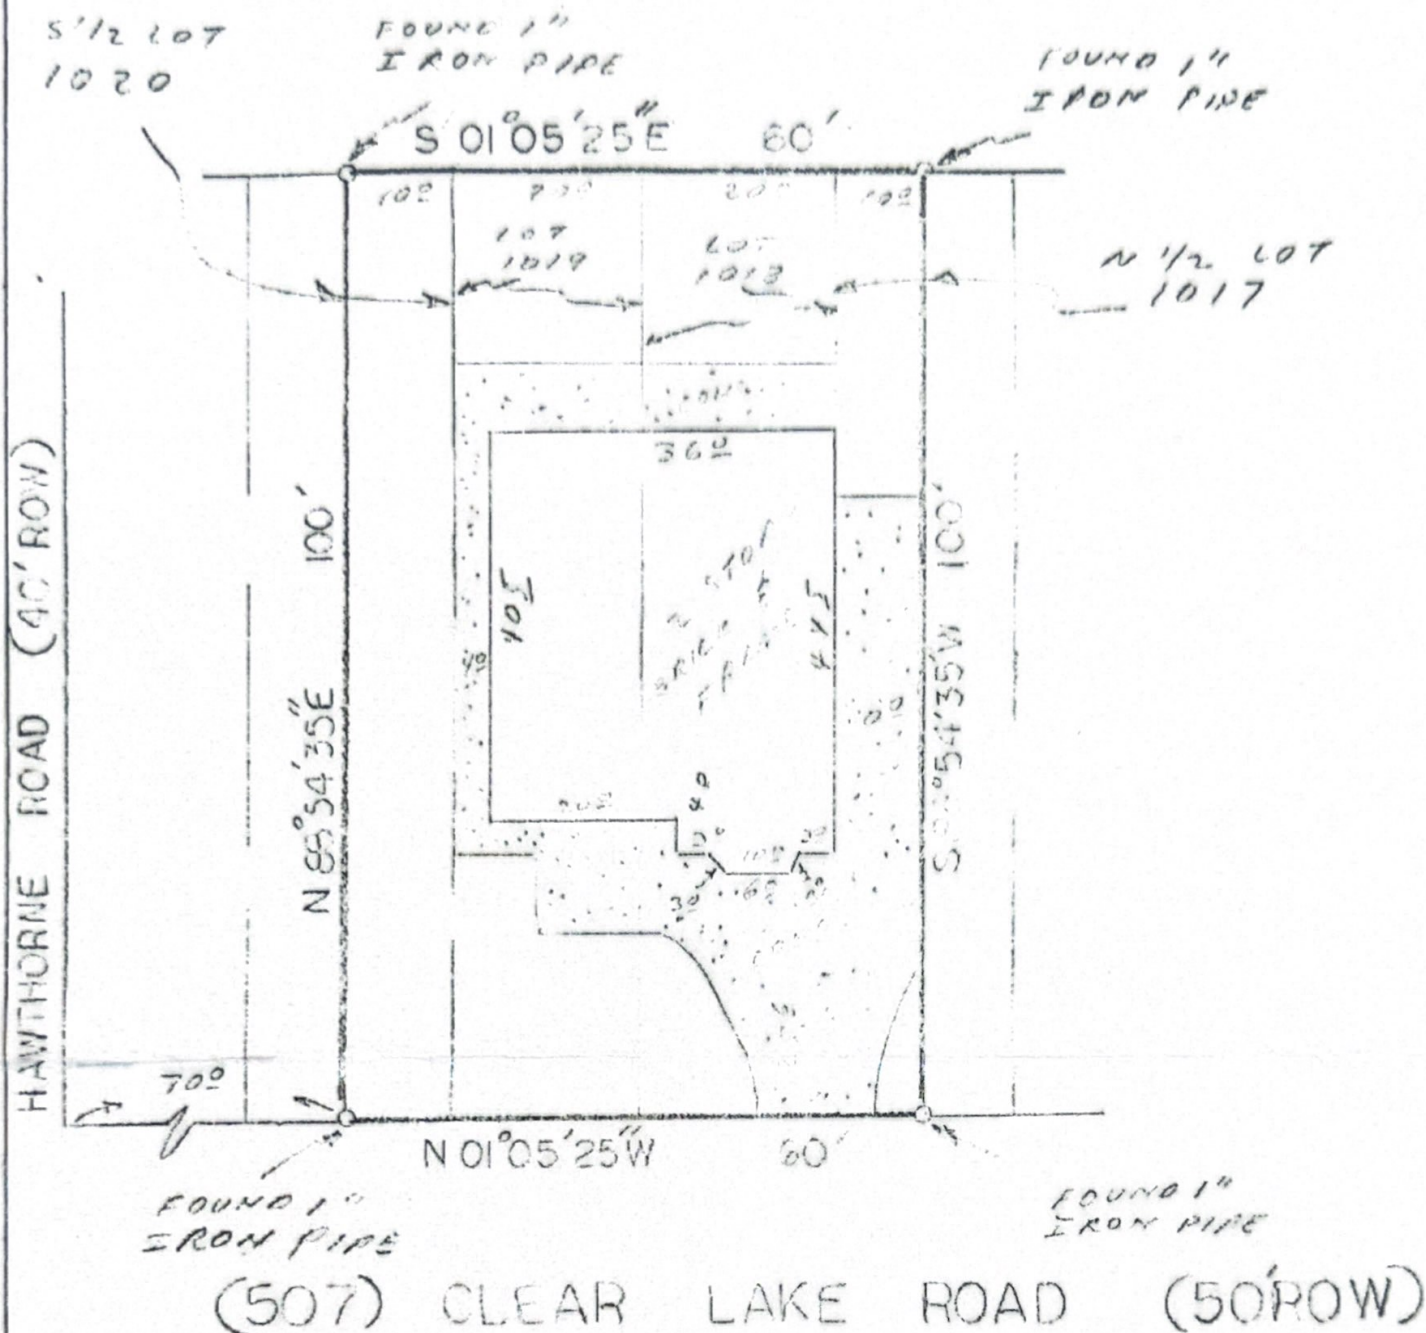

I do hereby certify that this survey conforms to the current Texas Surveyors Association, standards and specifications for a Category 1A, Condition 2 Survey.

BUYER J. Michael Allen and wife,
Jean Anne Allen

507 Clear Lake Road

DESCRIBED PROPERTY

The North 1/2 of Lot 1017 and the South 1/2 of Lot 1020 and all of Lots 1018 and 1019 of CLEAR LAKE SHORES, according to the map or plat thereof recorded in Volume 254, Page 92 of the office of the County Clerk of Galveston County, Texas.

Patricia D. Clement

[Signature]

TEXAS LAND
COORDINATORS, INC.

10502 Telephone Rd. #276
Houston, Texas 77075

997-1585 454-44983

G.F. 10-15-91

Date: 3469

Inv. #

JO. # 10-27-91

I do hereby certify that this survey was this day made on the ground of the property legally described hereon, (or on the attached sheet), and is correct, and there are no encroachments unless shown.

Note: There are no natural drainage courses on this property.
Note: This property does not lie in a flood hazard zone according to H.U.D./F.I.A. V.B. 101 60010 4-4-83

ZONE A13

	DATE	BY
FIELD WORK		LA
DRAFTING		LA
FINAL CHECK		RI

T-47.1 RESIDENTIAL REAL PROPERTY DECLARATION IN LIEU OF AFFIDAVIT
(Provided in accordance with Texas Civil Practice and Remedies Code Section 132.001)

Date: 7-10-26 GF No. 454-44983
Declarant: Patricia D. Clement & Michael W. Collins
Description of Property: 507 Clear Lake Road
County: Galveston, Texas
Date of Survey: 10-15-91

"Title Company" as used herein is the Title Insurance Company whose policy of title insurance is issued in reliance upon the statements contained herein.

The undersigned declares as follows:

1. I am an owner of the Property. (Or state other basis for knowledge of the Property, such as lease, management, neighbor, etc. For example, "Declarant is the manager of the Property for the record title owners.")
2. I am familiar with the property and the improvements located on the Property.
3. I am closing a transaction requiring title insurance and the proposed insured owner or lender has requested area and boundary coverage in the title insurance policy(ies) to be issued in this transaction. I understand that the Title Company may make exceptions to the coverage of the title insurance as Title Company may deem appropriate. I understand that the owner of the property, if the current transaction is a sale, may request a similar amendment to the area and boundary coverage in the Owner's Policy of Title Insurance upon payment of the promulgated premium.
4. To the best of my actual knowledge and belief, since the Date of the Survey, there have been no:
 - a. construction projects such as new structures, additional buildings, rooms, garages, swimming pools, decks, or other permanent improvements or fixtures;
 - b. changes in the location of boundary fences or boundary walls;
 - c. construction projects on immediately adjoining property(ies) which construction occurred on or near the boundary of the Property;
 - d. conveyances, replattings, easement grants and/or easement dedications (such as a utility line) by any party affecting the Property.

EXCEPT for the following (If None, Insert "None" Below):

None

5. I understand that Title Company is relying on the truthfulness of the statements made in this Declaration to provide the area and boundary coverage and upon the evidence of the existing real property survey of the Property. This Declaration is not made for the benefit of any other parties and does not constitute a warranty or guarantee of the location of improvements.

6. I understand that I have no liability to Title Company should the information in this Declaration be incorrect other than information that I personally know to be incorrect and which I do not disclose to the Title Company.
7. ALL STATEMENTS IN THIS DECLARATION ARE TRUE TO THE BEST OF MY KNOWLEDGE. I UNDERSTAND THAT ANY PERSON INTENTIONALLY MAKING A FALSE STATEMENT MAY BE LIABLE FOR ACTUAL AND/OR PUNITIVE DAMAGES.

My name is <u>Patricia D Clement</u>. My date of birth is <u>12/6/67</u> and my address is <u>507 Clear Lake Rd</u> <u>Clear Lake Shores TX 77565</u> I declare under penalty of perjury that the foregoing is true and correct. Executed in <u>Galveston</u> County, State of <u>TX</u>, on the <u>10th</u> day of <u>July</u>, <u>2026</u>. Signed: <u>Patricia D Clement</u> Declarant	My name is <u>Michael W Collins</u>. My date of birth is <u>9-14-1957</u> and my address is <u>507 Clear Lake Blvd</u> <u>Clear Lake Shores Tx 77565</u> I declare under penalty of perjury that the foregoing is true and correct. Executed in <u>Galveston</u> County, State of <u>Texas</u>, on the <u>10th</u> day of <u>July</u>, <u>2026</u>. Signed: <u>[Signature]</u> Declarant
---	--