



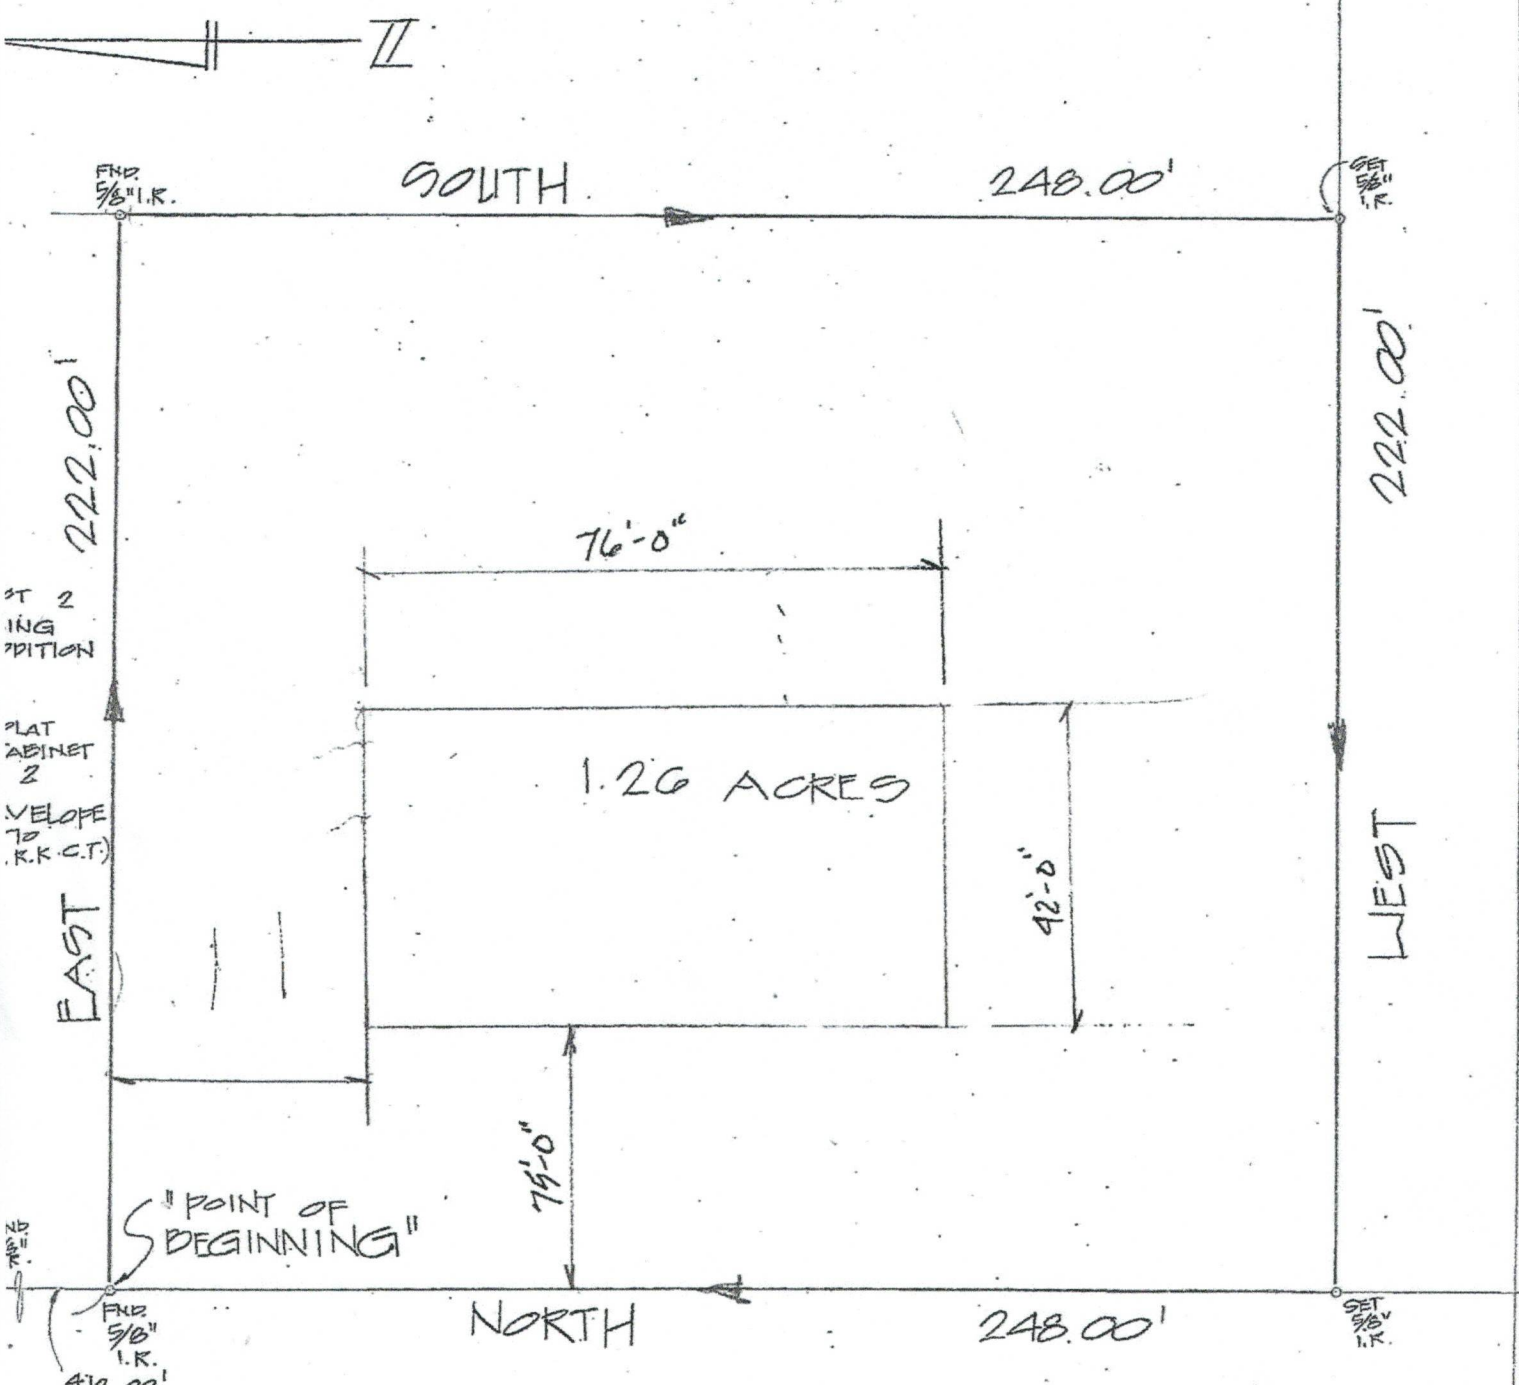

INT OF COMMENCING" COUNTY ROAD 1030 N.

SKETCH OF
 222.00' X 248.00' TRACT
 FLAND OUT OF FARM
 AT 6, SECTION 9, KING
 EDITION, KLEBERG COUNTY,
 TEXAS.

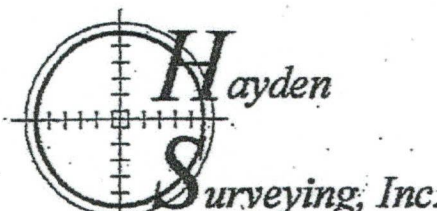

5866 S. STAPLES, SUITE 342
 CORPUS CHRISTI, TEXAS 78413
 PH: 361-991-0088, FAX: 361-991-9034

JOB NO. 10-335
 SHEET 1 OF 1
 SCALE: 1"=40'
 DATE: 10/10/2010
 DRN. BY DSG
 CHK. BY RM