


# H & M SURVEYING & ASSOCIATES, INC.

PHONE: (713) 524-1500  
 FAX: (713) 524-8860

P.O. BOX 980068  
 HOUSTON, TEXAS 77093-0068

TRAILS OF FAIRFIELD, SEC. 4  
 F.C. No. 413008

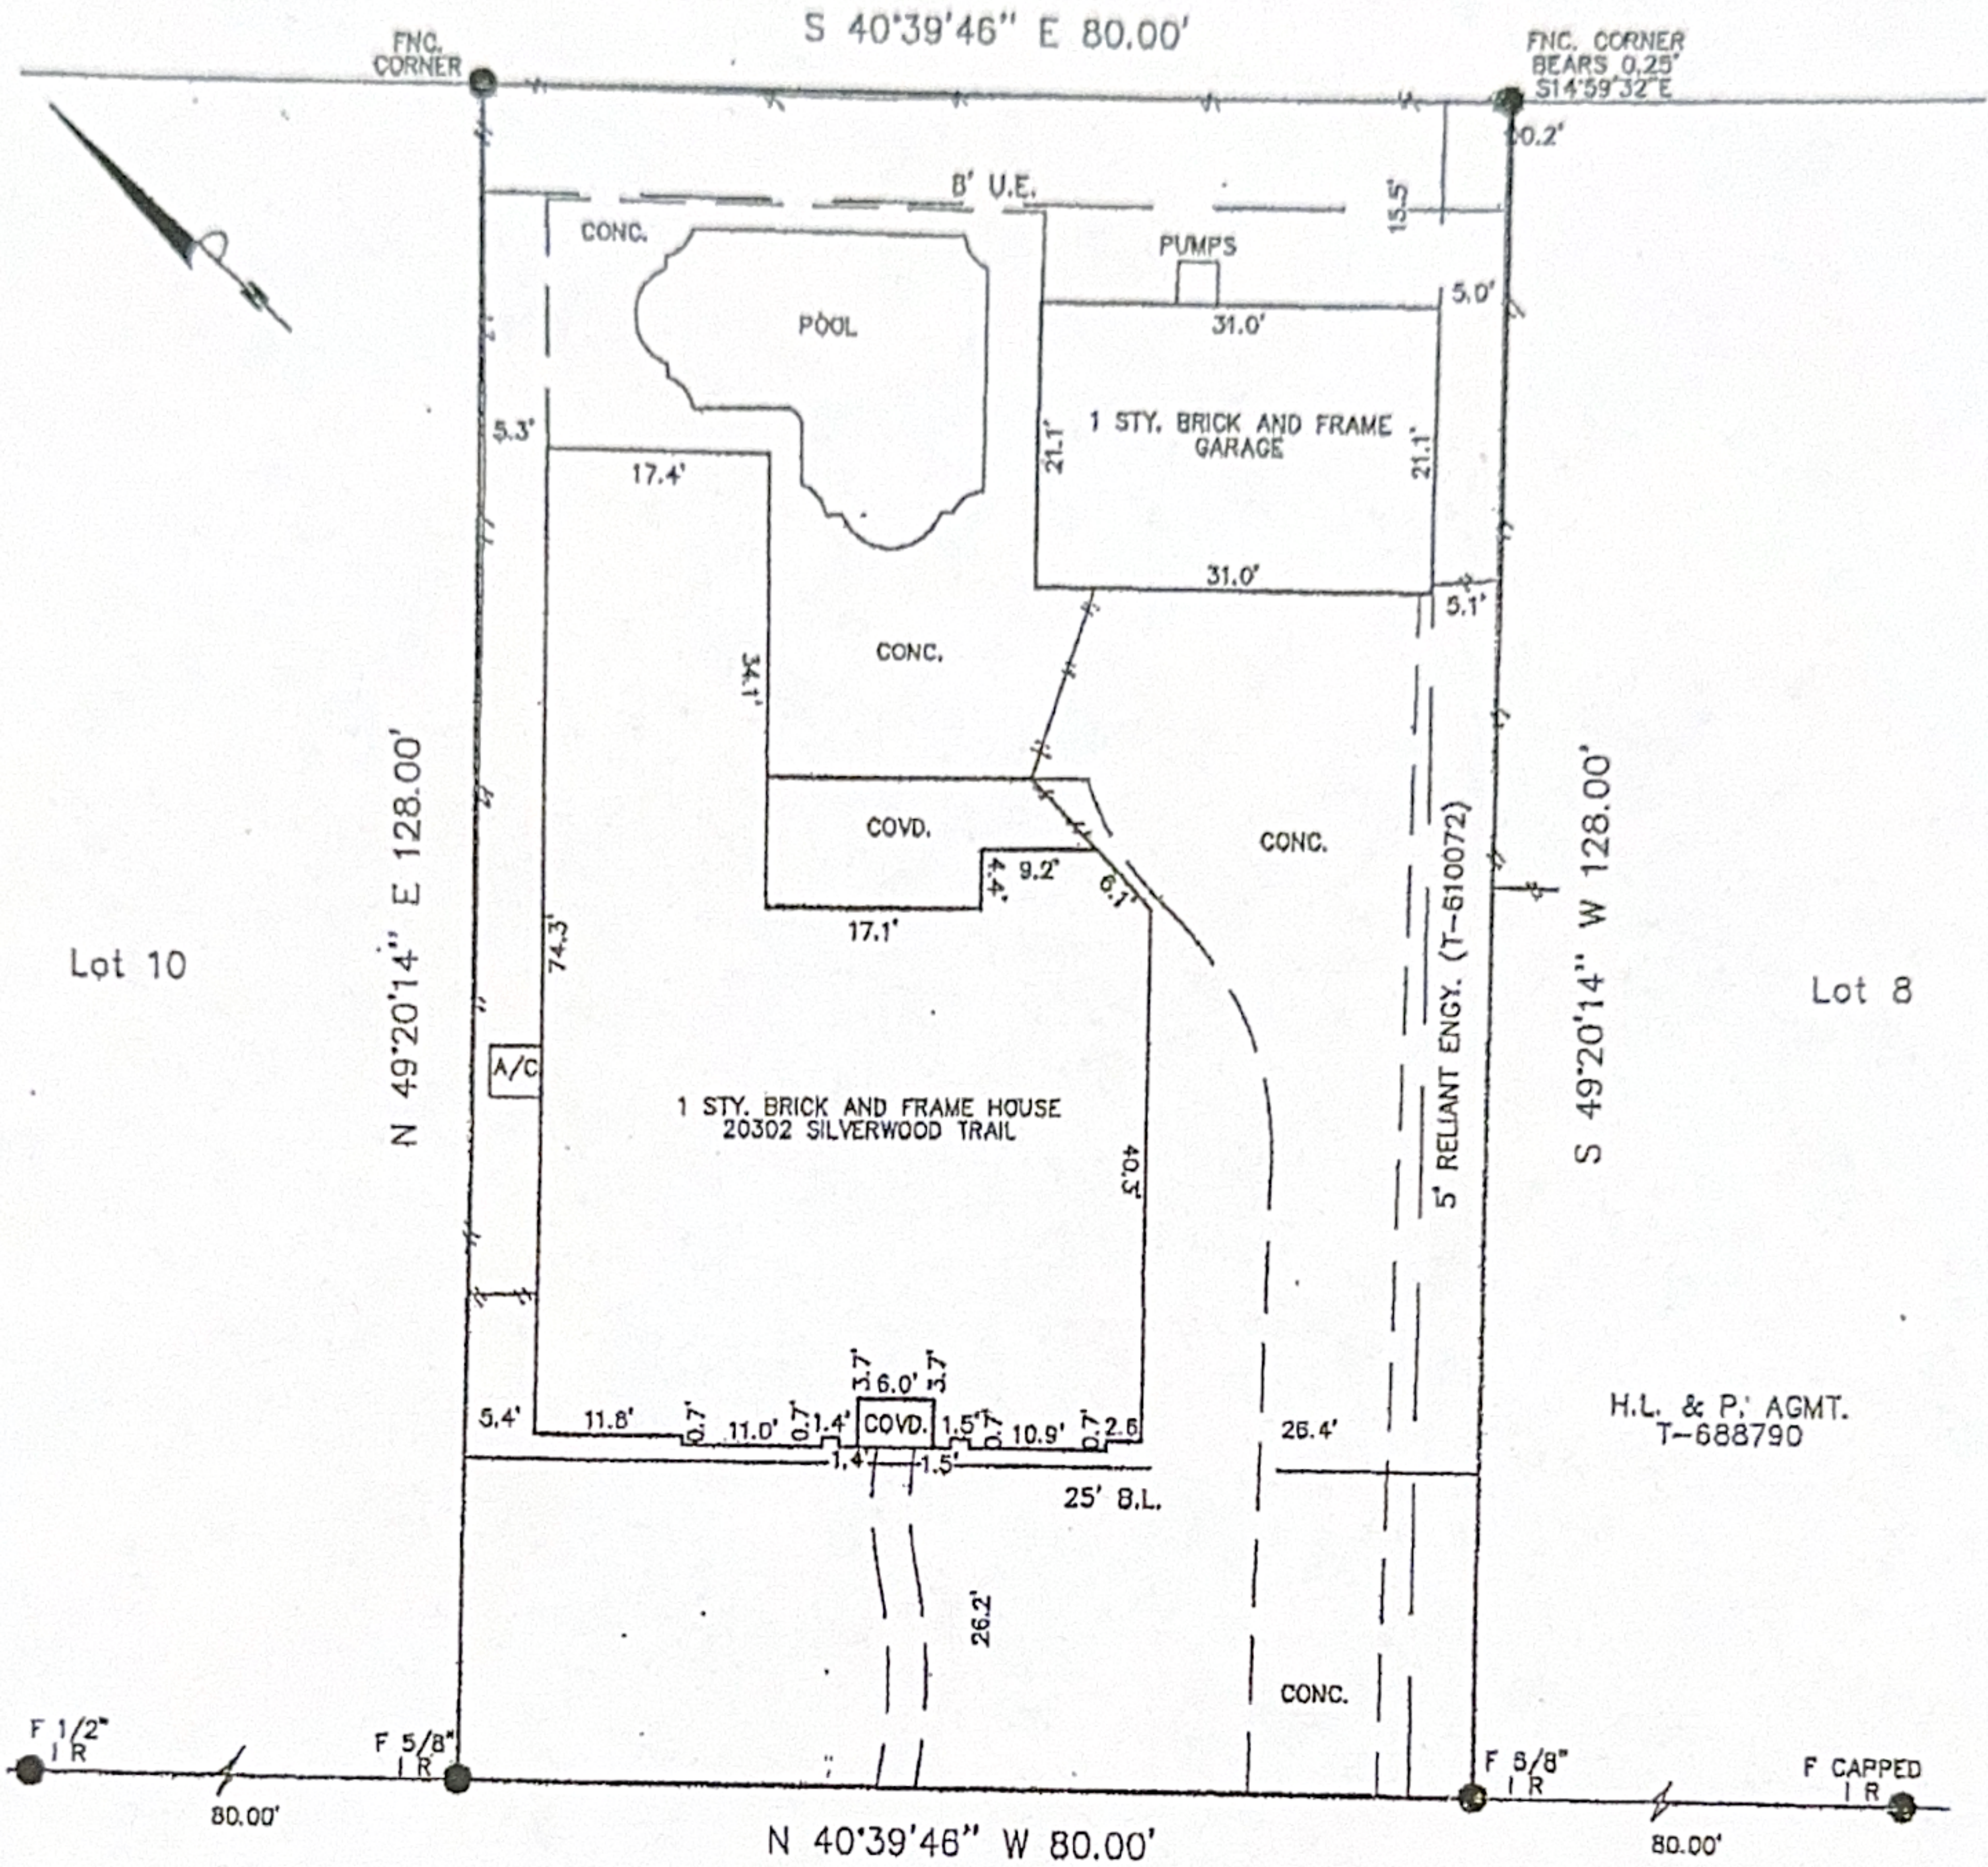

SILVERWOOD TRAIL (60')


I certify that the above plat is a true representation of a survey made on the ground under my supervision of

Lot 9 Block 3 in LAKE OF FAIRFIELD, SEC. 3  
 F.C.# 412059  
 recorded in Vol. \_\_\_\_\_ Page \_\_\_\_\_ of the MAP Records of HARRIS County, Texas  
 and out of the \_\_\_\_\_ Survey, Abstract No. \_\_\_\_\_

Purchaser SAMUEL SUTTON & TRACY SUTTON  
 GF# 7250-10-1069 Date 07-28-10 FB# \_\_\_\_\_  
 Bearing Reference PLAT Scale 1"=20' Job No. \_\_\_\_\_

This Property is located in flood insurance rate map zone X  
 as per map 48251C 215L, dated 2007  
 Note: This survey is provided to, and for the benefit of, \_\_\_\_\_  
 or transaction is not authorized, and is a violation of federal copyright law. The certification placed hereon is void under any such unauthorized circumstances.

Any re-distribution, copying, or use for any other purpose is void under any such unauthorized circumstances.

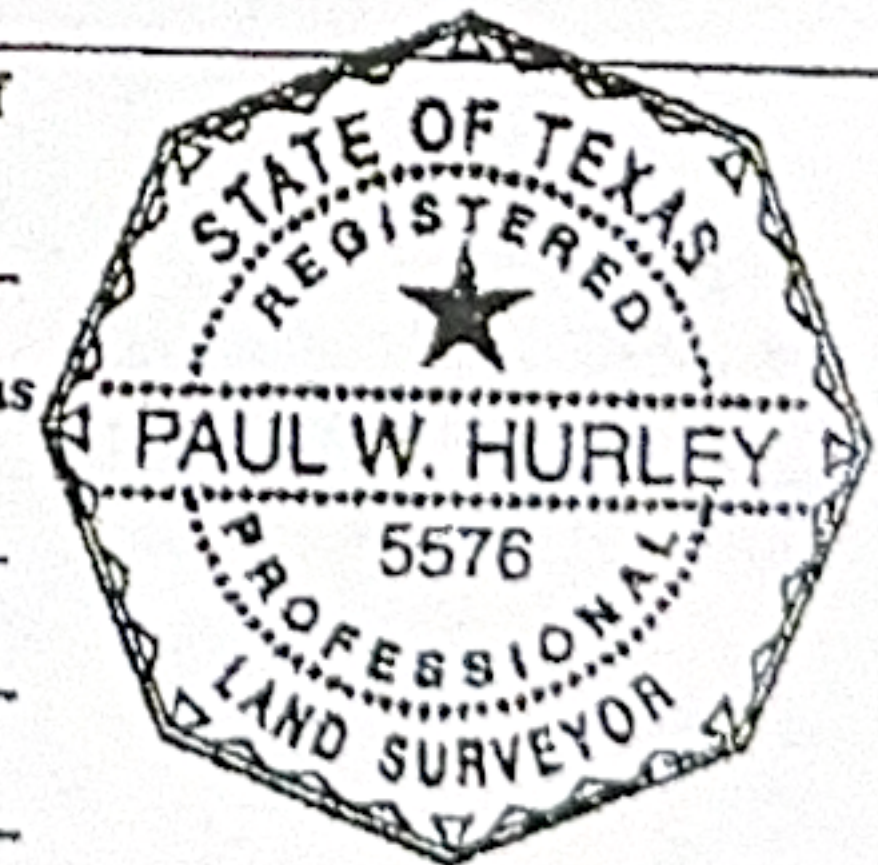

*Paul W. Hurley*

*Wendy B* 3/13/2020