


FND "P-K" NAIL  
 @ CENTER (DCM)

1" = 20'

FALLING RAIN CT.  
 (CUL-DE-SAC~WIDTH VARIES)

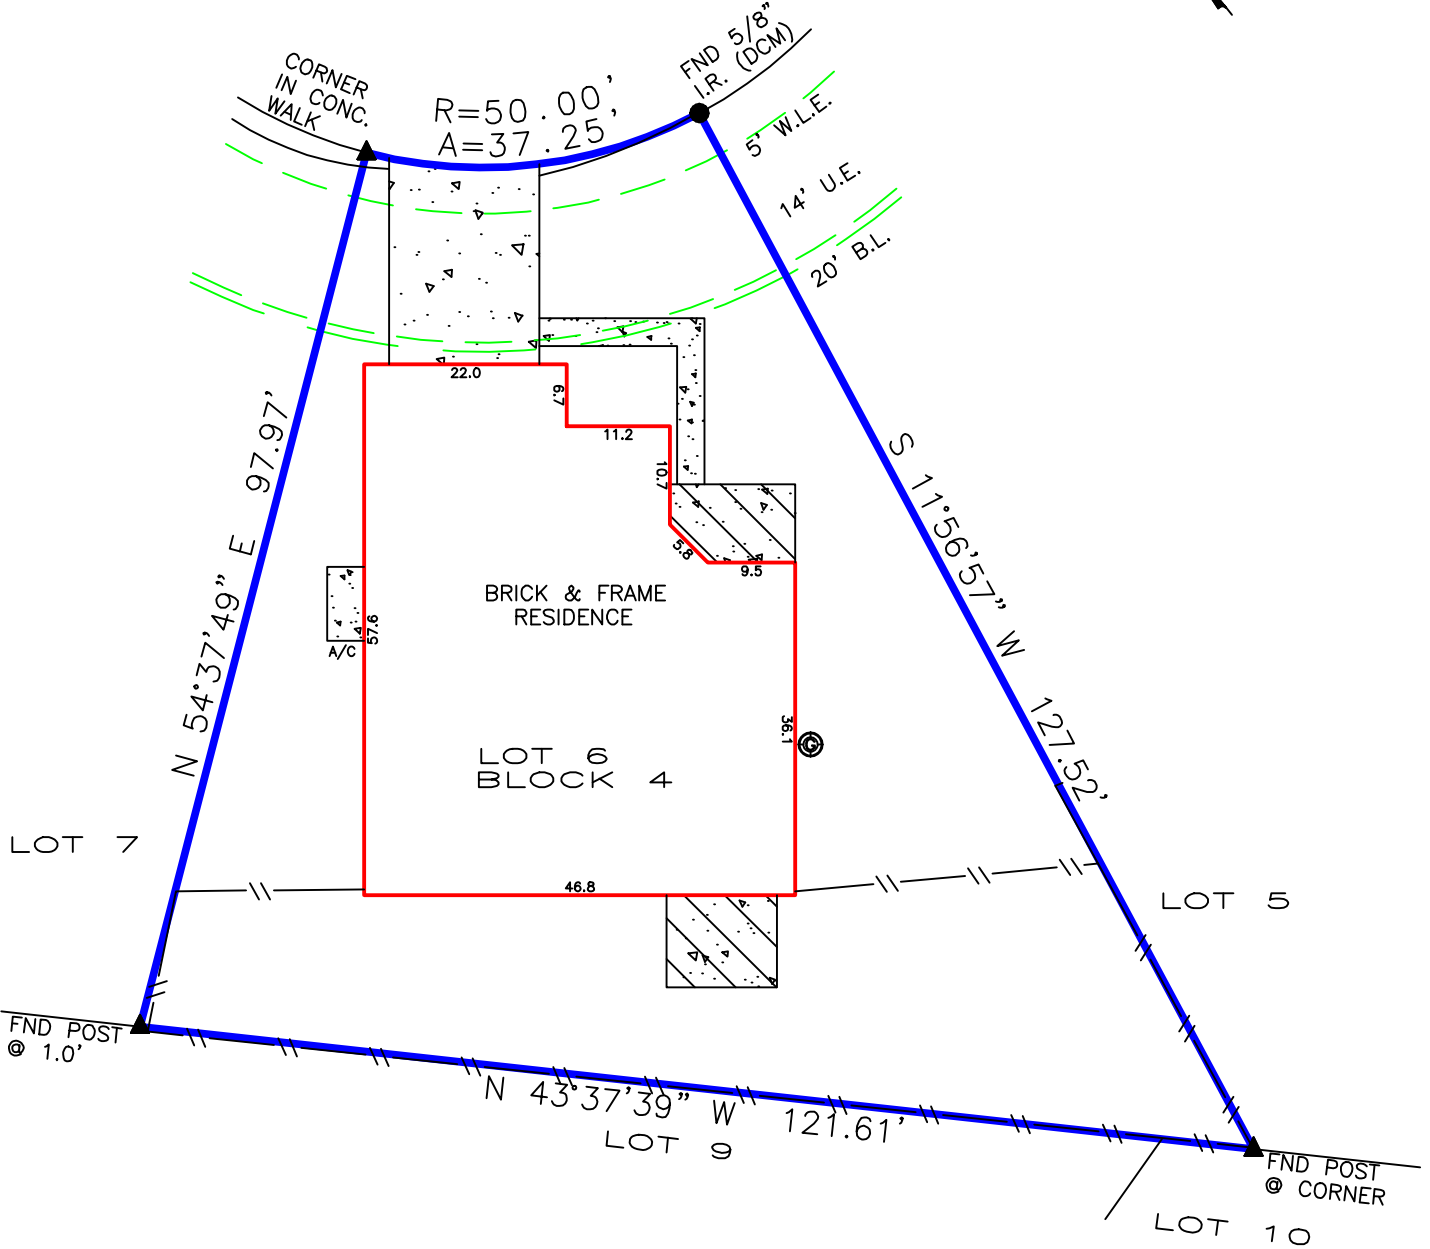


James Anthony Diaz

Sandra Jean Diaz

BEARINGS BASED ON SUBDIVISION PLAT  
 DCM = DIRECTIONAL CONTROL MONUMENT  
 B.L. = BUILDING LINE  
 U.E. = UTILITY EASEMENT  
 A.E. = AERIAL EASEMENT  
 S.S.E.= SANITARY SEWER EASEMENT  
 STM.S.E.= STORM SEWER EASEMENT

Easement for certain utilities (Y600820)  
 Agreement for electric service (Y380670)

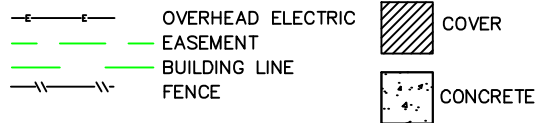

REALTOR:



Lou Neeley  
 GF No. 2006654-HO00

LENDER:

N/A

SURVEYOR INFORMATION:

LAPLANT SURVEYORS, INC.  
 17150 Butte Creek Road, Ste. 135  
 Houston, Texas 77060  
 281-440-8890  
 www.houstonlandsurveying.com  
 Email: orders@houstonlandsurveying.com

JOB NUMBER: 150164

CERTIFIED TO:


James Anthony Diaz  
 Sandra Jean Diaz

LEGAL DESCRIPTION:

Lot 6, Block 4, Section 3  
 Village of Indian Trails  
 Film Code No. 576082  
 Map Records of Harris County  
 13907 Falling Rain Court  
 Cypress, Texas 77429

CERTIFICATION

The undersigned does hereby certify that this survey was this day made, on the ground of the property, legally described hereon and correct; and that there are no discrepancies, conflicts, shortages in area, boundary line conflicts, visible encroachments overlapping of improvements, easements or apparent rights-of-way, except as shown hereon, and said property has access to and from dedicated roadway, except as shown hereon.

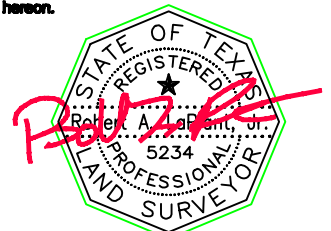

NOTES

FLOOD ZONE

SUBJECT PROPERTY SHOWN HEREON APPEARS TO BE LOCATED IN FLOOD ZONE "X", AREA OF MINIMAL FLOODING, PER F.I.R.M. PANEL NUMBER 48291C-0220L, LAST REVISION DATE 6-16-07. THIS SURVEYOR MAKES NO GUARANTEES AS TO THE ACCURACY OF THE ABOVE INFORMATION. THE LOCAL F.E.M.A. AGENT SHOULD BE CONTACTED FOR VERIFICATION.

THIS SURVEY IS BASED ON TITLE COMMITMENT AS PROVIDED BY TITLE COMPANY, AND IS CERTIFIED FOR THE ABOVE DESCRIBED TRANSACTION ONLY AND NOT VALID FOR ANY OTHER TRANSACTION NOT DATED HEREON. SURVEYOR SHALL HAVE NO LIABILITY FOR ANY SUCH USE.

SURVEYOR'S NAME  
 NOT VALID WITHOUT AN AUTHENTICATED SIGNATURE AND AUTHENTICATED SEAL

DATED: 4-8-2015

FIRM No. 10145800