
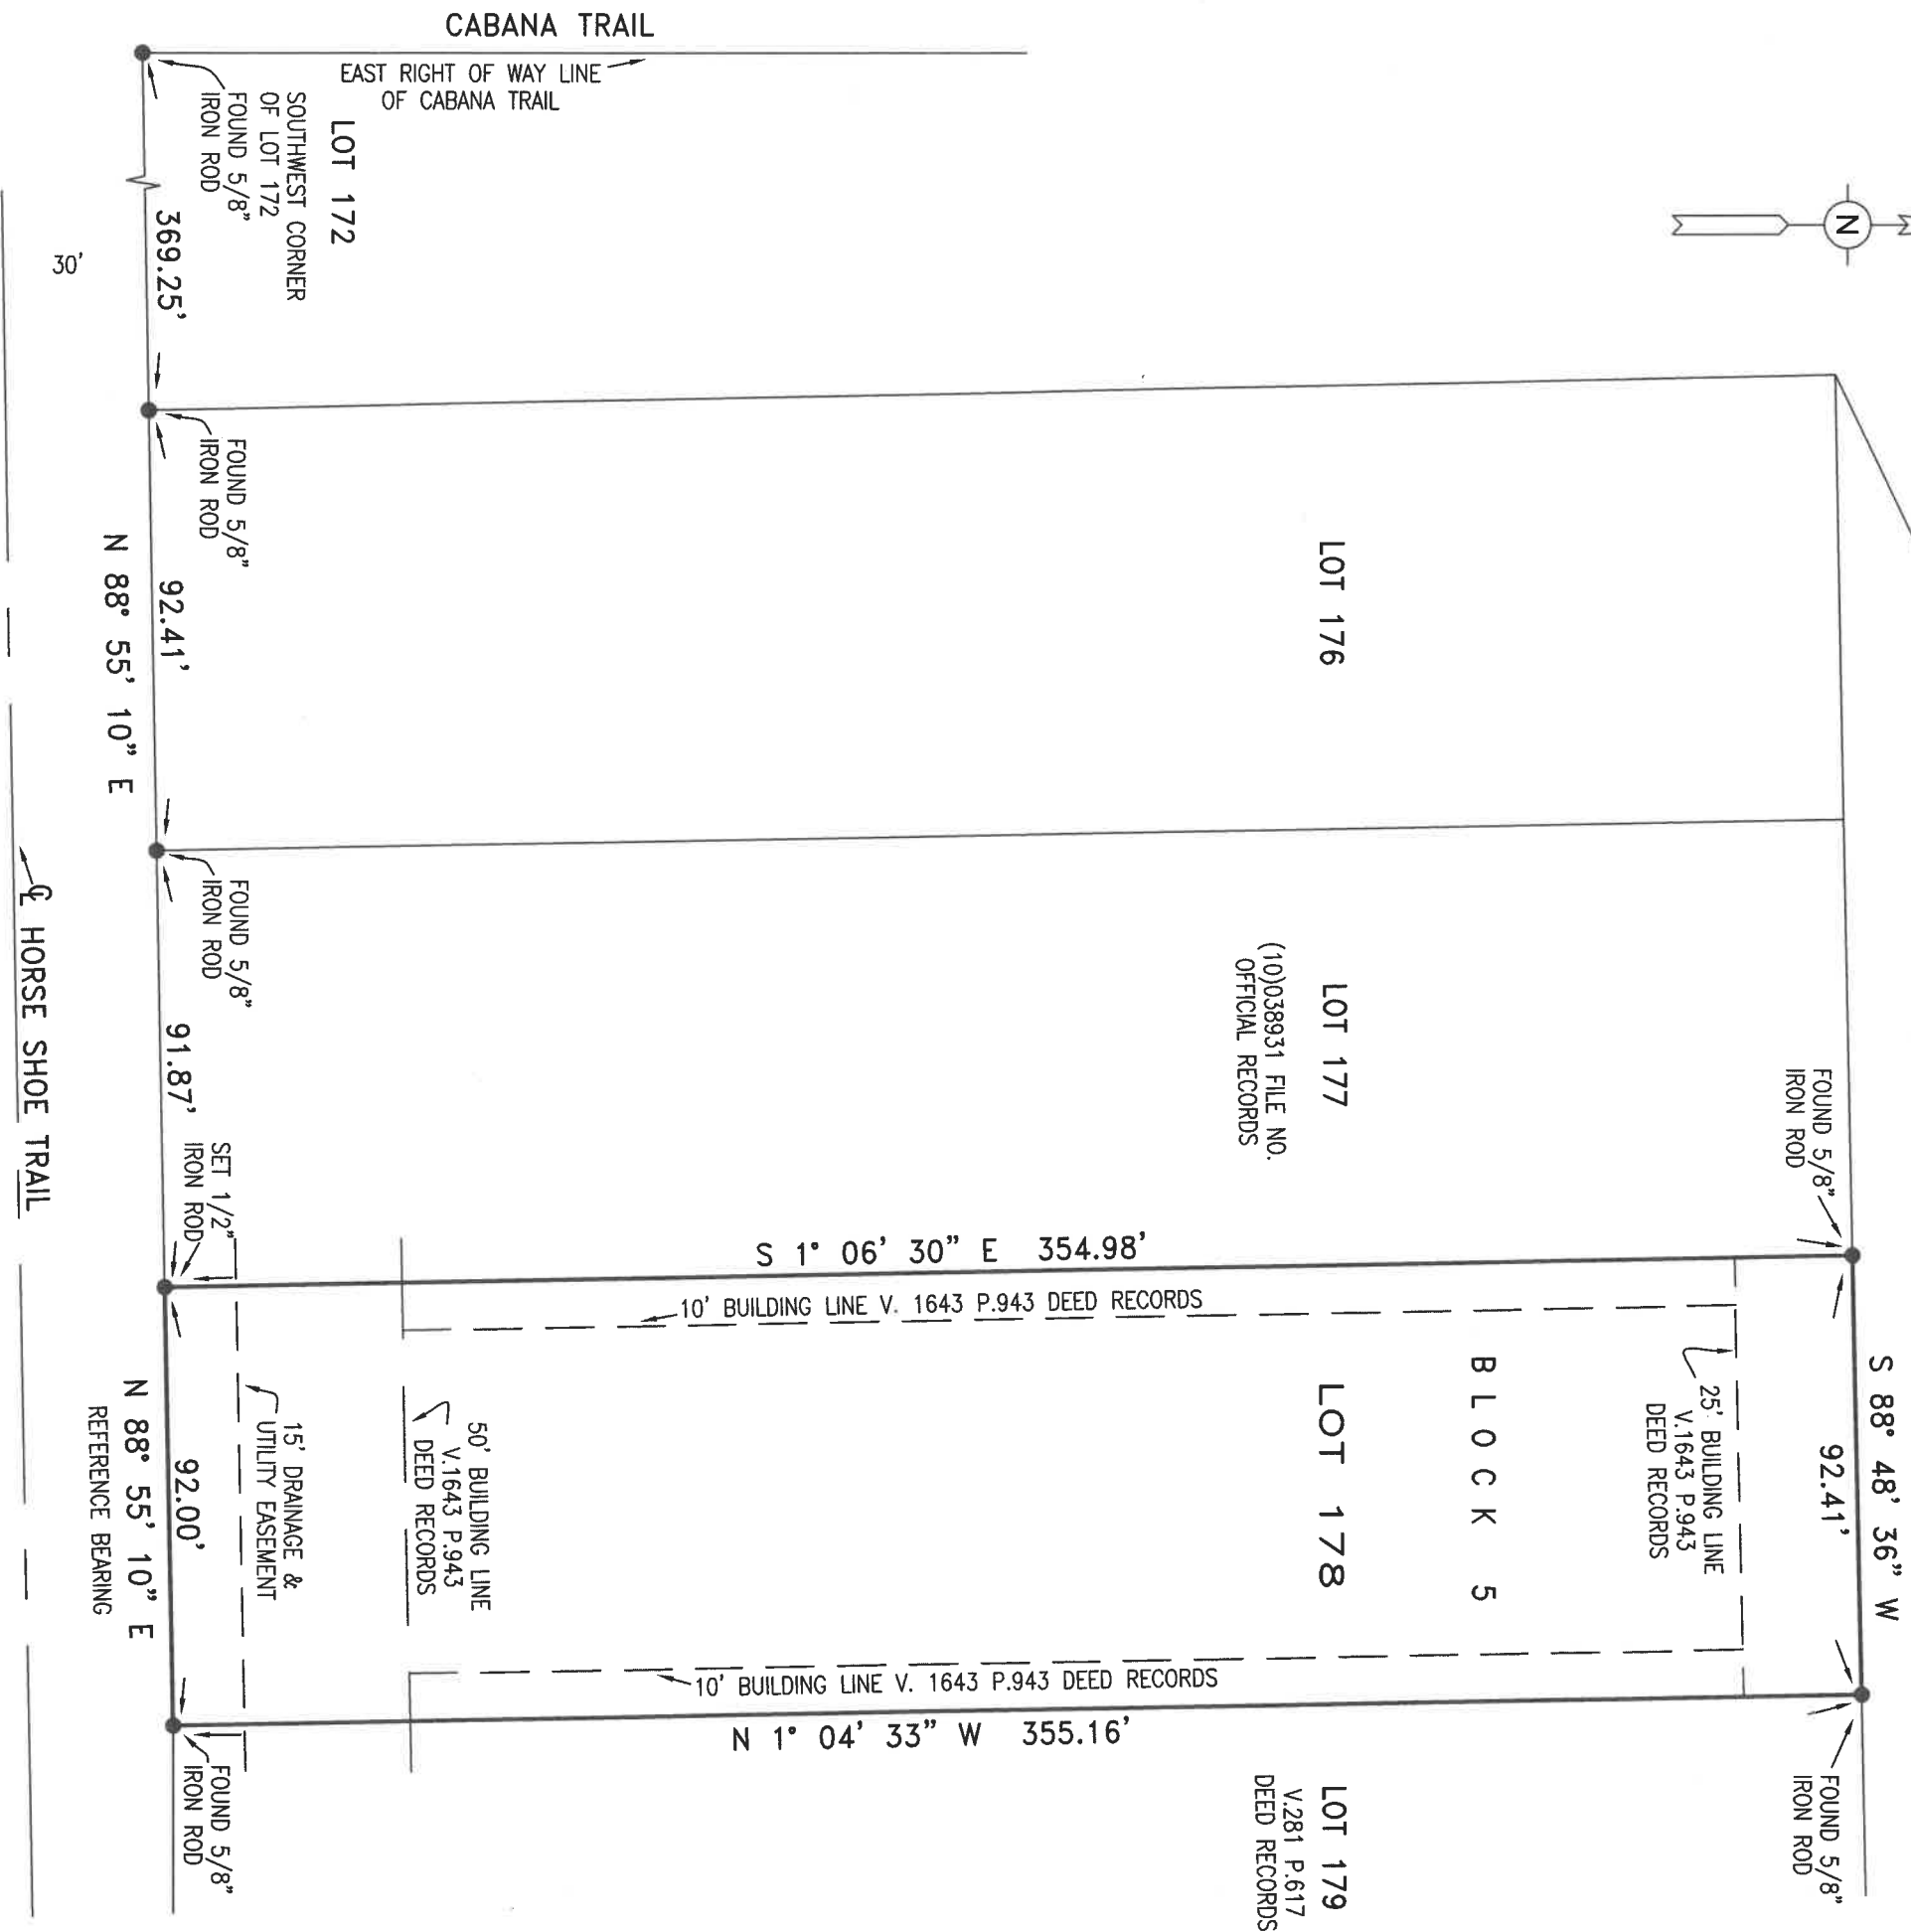


PURCHASER: JOYCE MARIE BROWN
GF-2828680-H060

LOT 215
(22)011318 FILE NO.
OFFICIAL RECORDS

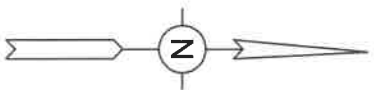

NOTE:
ALL SET 1/2" IRON RODS HAVE CAP STAMPED
STROUD, R.P.L.S 2112.

167 HORSE SHOE TRAIL -- ANGLETON, TEXAS 77515

A PLAT OF LOT 178, BLOCK 5, BAR X RANCH, SECTION 8, A SUBDIVISION IN BRAZORIA COUNTY, TEXAS, ACCORDING TO THE MAP OR PLAT THEREOF RECORDED IN VOLUME 16, PAGE 237 OF THE MAP AND/OR PLAT RECORDS, OF BRAZORIA COUNTY, TEXAS.

SCALE: 1" = 40'

4T 27,886

8-16-23

I, RANDY L. STROUD, REGISTERED PROFESSIONAL LAND SURVEYOR, ANGLETON, TEXAS, DO HEREBY CERTIFY THAT THE PLAT SHOWN HEREON IS A REPRESENTATION OF A FIELD SURVEY MADE UNDER MY SUPERVISION ON THE GROUND IN AUGUST, 2023 AND THAT ALL CORNERS SHOWN WERE EITHER FOUND OR ESTABLISHED BY ME.

CERTIFIED:

Randy L. Stroud
RANDY L. STROUD, REGISTERED PROFESSIONAL LAND SURVEYOR
LICENSE #2112

FROM THE OFFICE OF:
RANDY L. STROUD, P.E.
FIRM NO. 10020500
201 SOUTH VELASCO
ANGLETON, TEXAS 77515
979-849-3141

