


GF NO. 20150609 INFINITY TITLE
 ADDRESS: 6219 ELMGROVE ROAD
 SPRING, TEXAS 77389

BORROWER: MICHAEL T. CUNNINGHAM AND
 LIANA M. ALVAREZ

LOT 23, BLOCK 11 NORTHAMPTON, SECTION 2

A SUBDIVISION IN HARRIS COUNTY, TEXAS
 ACCORDING TO THE MAP OR PLAT THEREOF RECORDED
 IN VOLUME 162, PAGE 27, OF THE MAP RECORDS
 OF HARRIS COUNTY, TEXAS

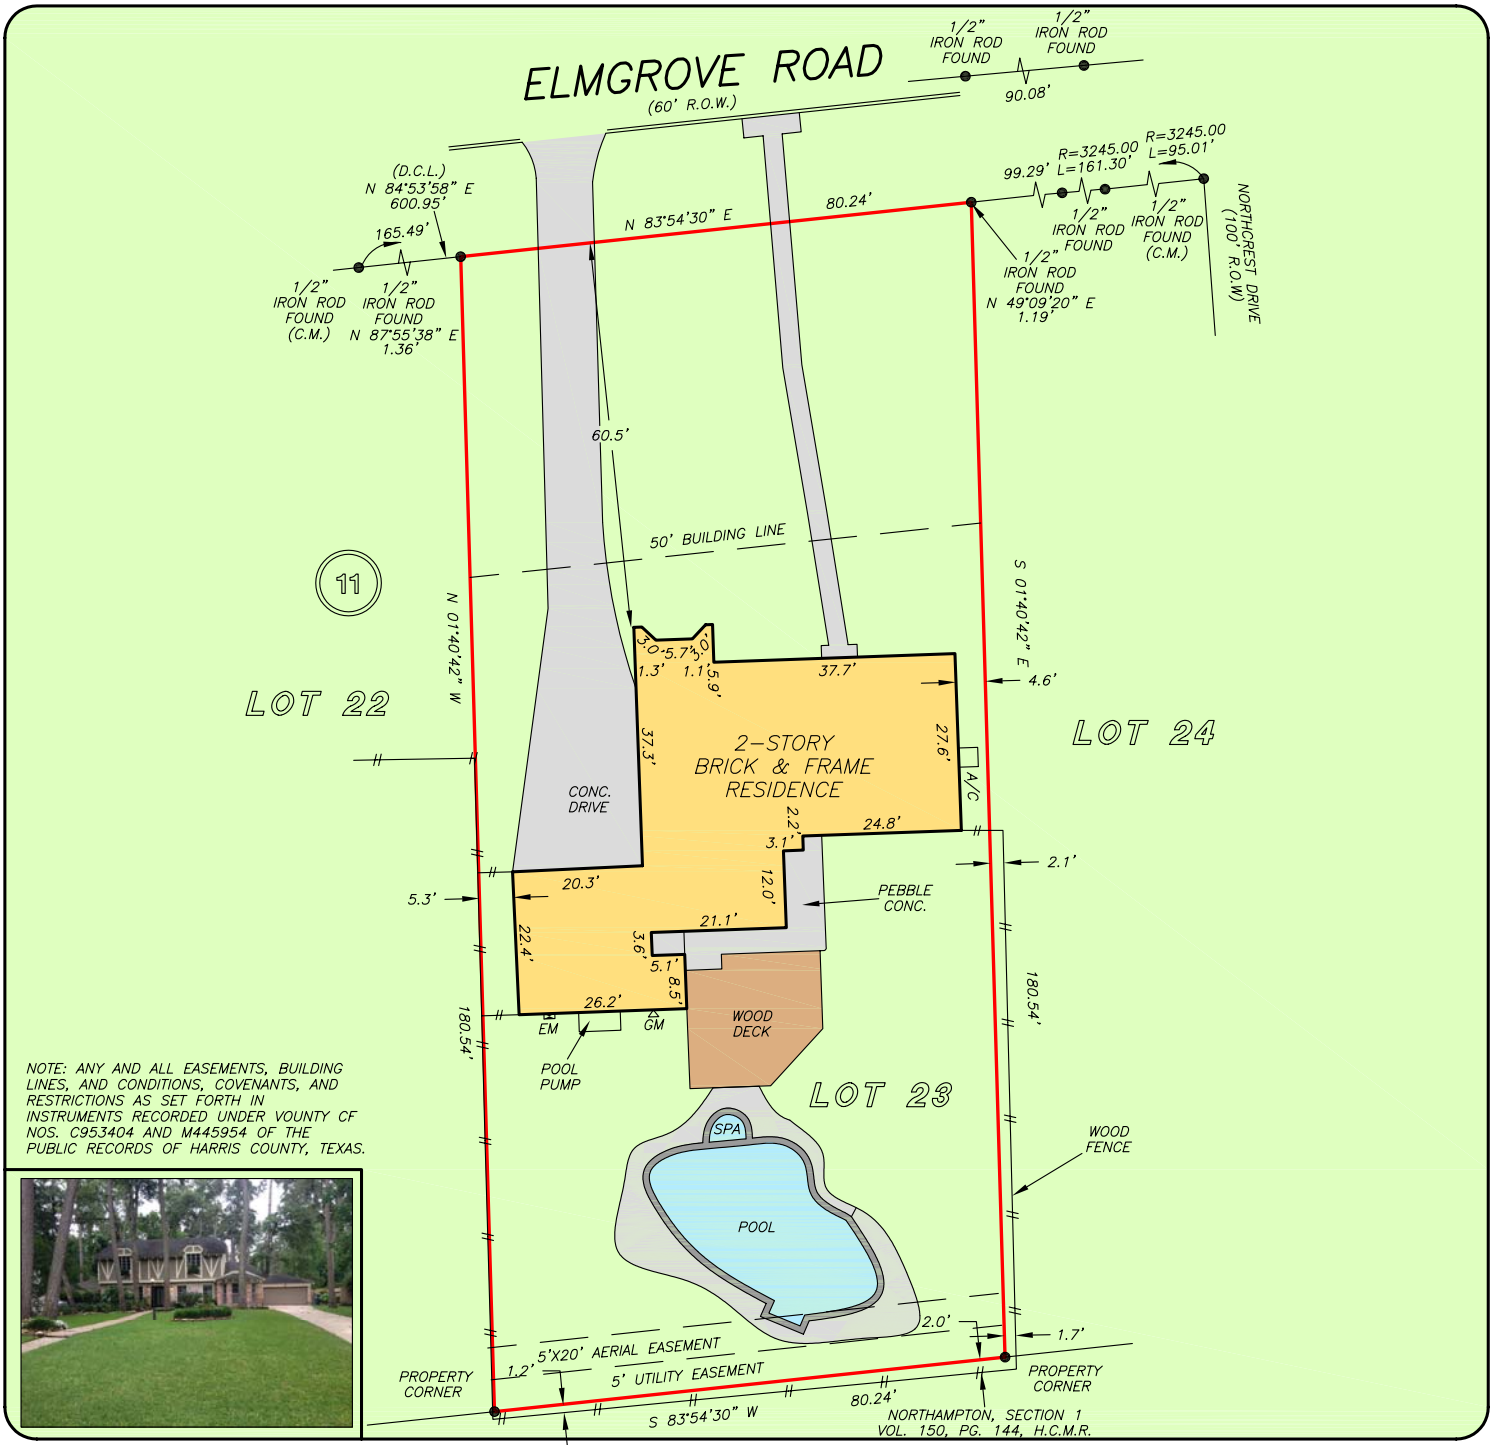

NOTE: ANY AND ALL EASEMENTS, BUILDING LINES, AND CONDITIONS, COVENANTS, AND RESTRICTIONS AS SET FORTH IN INSTRUMENTS RECORDED UNDER VOUNTY OF NOS. C953404 AND M445954 OF THE PUBLIC RECORDS OF HARRIS COUNTY, TEXAS.



THIS PROPERTY DOES NOT LIE WITHIN THE 100 YEAR FLOOD PLAIN AS PER FIRM PANEL NO. 48201C 0235 M MAP REVISION: 10/16/2013 ZONE X BASED ONLY ON VISUAL EXAMINATION OF MAPS. INACCURACIES OF FEMA MAPS PREVENT EXACT DETERMINATION WITHOUT DETAILED FIELD STUDY


A SUBSURFACE INVESTIGATION WAS BEYOND THE SCOPE OF THIS SURVEY

D.C.L. = DIRECTIONAL CONTROL LINE RECORD BEARING: VOL. 162, PG. 27, H.C.M.R.

DRAWN BY: AC

I HEREBY CERTIFY THAT THIS SURVEY WAS MADE ON THE GROUND, THAT THIS PLAT CORRECTLY REPRESENTS THE FACTS FOUND AT THE TIME OF SURVEY AND THAT THERE ARE NO ENCROACHMENTS APPARENT ON THE GROUND, EXCEPT AS SHOWN HEREON. THIS SURVEY IS CERTIFIED FOR THIS TRANSACTION ONLY AND ABSTRACTING PROVIDED IN THE ABOVE REFERENCED TITLE COMMITMENT WAS RELIED UPON IN PREPARATION OF THIS SURVEY.

JAMES P. WALKOVIK
 PROFESSIONAL LAND SURVEYOR
 NO. 5971
 JOB NO. 15-04420
 MAY 18, 2015

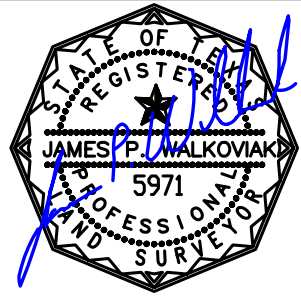

INFINITY TITLE
 JENNIFER LITZMAN
 281-752-8888

