


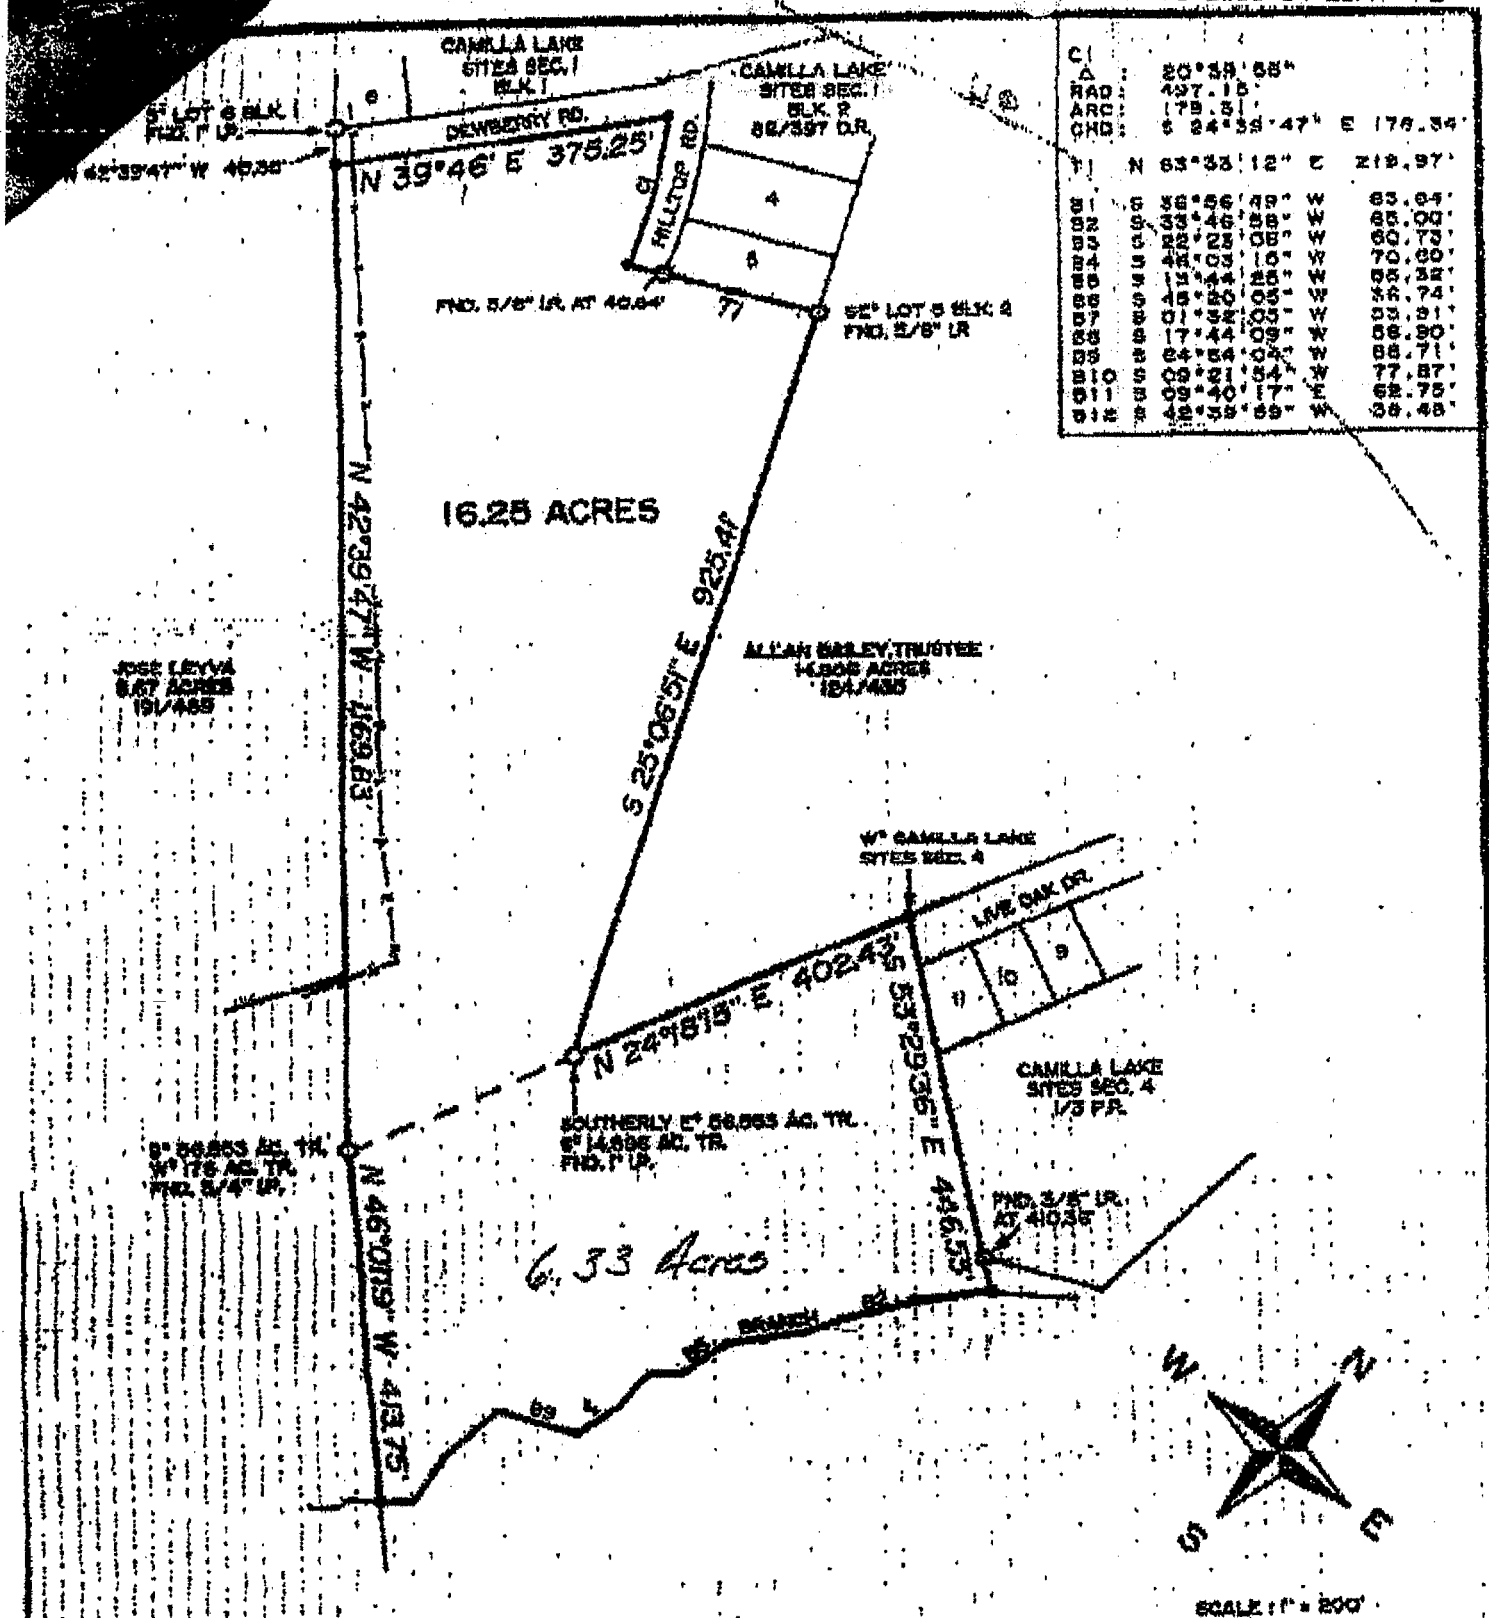

PLAT OF 16.25 ACRES IN THE J.D. MARTINEZ SURVEY, A-30, SAN JACINTO COUNTY, TEXAS AND BEING PART OF A 56.553 ACRE TRACT RECORDED IN VOLUME 84, PAGE 193 OF THE SAN JACINTO COUNTY DEED RECORDS AND PART OF A 176.5 ACRE TRACT RECORDED IN VOLUME 95, PAGE 129 OF SAID DEED RECORDS.

TO THE LIENHOLDERS AND/OR THE OWNERS OF THE PREMISES SHOWN AND TO ANY TITLE INSURANCE CO.

FIELD NOTES of 6.33 Acres in the J.D. Martinez Survey, A-30, San Jacinto County, Texas and being part of a 176.5 Acre Tract conveyed to William Carlyle Mitchell by deed recorded in Volume 95, Page 129 of the San Jacinto County Deed Records. Said 6.33 Acres being more particularly described as follows:

BEGINNING at the most Westerly corner of said 176.5 Acre Tract, same being the most Southerly corner of a 56.553 Acre Tract described in Volume 84, Page 193 of said Deed Records, found a 3/4" iron pipe for corner;

THENCE with the Northwest Line of said 176.5 Acre Tract and the Southeast Line of said 56.553 Acre Tract, N24°18'13"E, at 270.63 feet pass a 1" iron pipe found for the most Southerly East corner of said 56.553 Acre Tract and the South corner of a 14.886 Acre Tract described in Volume 124, Page 435 of said Deed Records and continue on same course with said Northwest Line and the Southeast Line of said 14.886 Acre Tract a total distance of 673.06 feet to a point for the West corner of Camilla Lake Sites, Section 4 as shown on a Plat recorded in Volume 1, Page 3 of the San Jacinto County Plat Records;

THENCE with the Southwest Line of said Section 4, S53°29'36"E, at 410.35 feet pass a 3/8" iron rod for the South corner of Lot 13, Block 1 of said Section 4 and continue on same course a total distance of 446.33 feet to a point for corner in the center of a Branch;

THENCE with the center of said Branch as follows:

S36°56'49"W	83.84 feet,
S33°46'33"W	85.00 feet,
S22°23'06"W	60.73 feet,
S46°03'15"W	70.60 feet,
S13°44'25"W	55.32 feet,
S45°20'05"W	36.74 feet,
S01°32'05"W	53.91 feet,
S17°44'09"W	56.90 feet,
S64°54'04"W	88.71 feet,
S09°21'54"W	77.87 feet,
S09°40'17"E	62.75 feet, and
S42°39'59"W	38.48 feet to a point for corner in the Southwest Line of said 176.5 Acre Tract;

THENCE with said Southwest Line, N46°01'19"W 413.75 feet to the Place of Beginning and containing 6.33 Acres of Land.