


BOUNDARY SURVEY OF PROPERTY OWNED BY
STACO, LLC
LOCATED IN PORTIONS OF WILLIAM R. HUNT SURVEY, ABSTRACT
NO. 29 & PEYTON R. SPLANE SURVEY, ABSTRACT NO. 41
COLORADO COUNTY, TEXAS

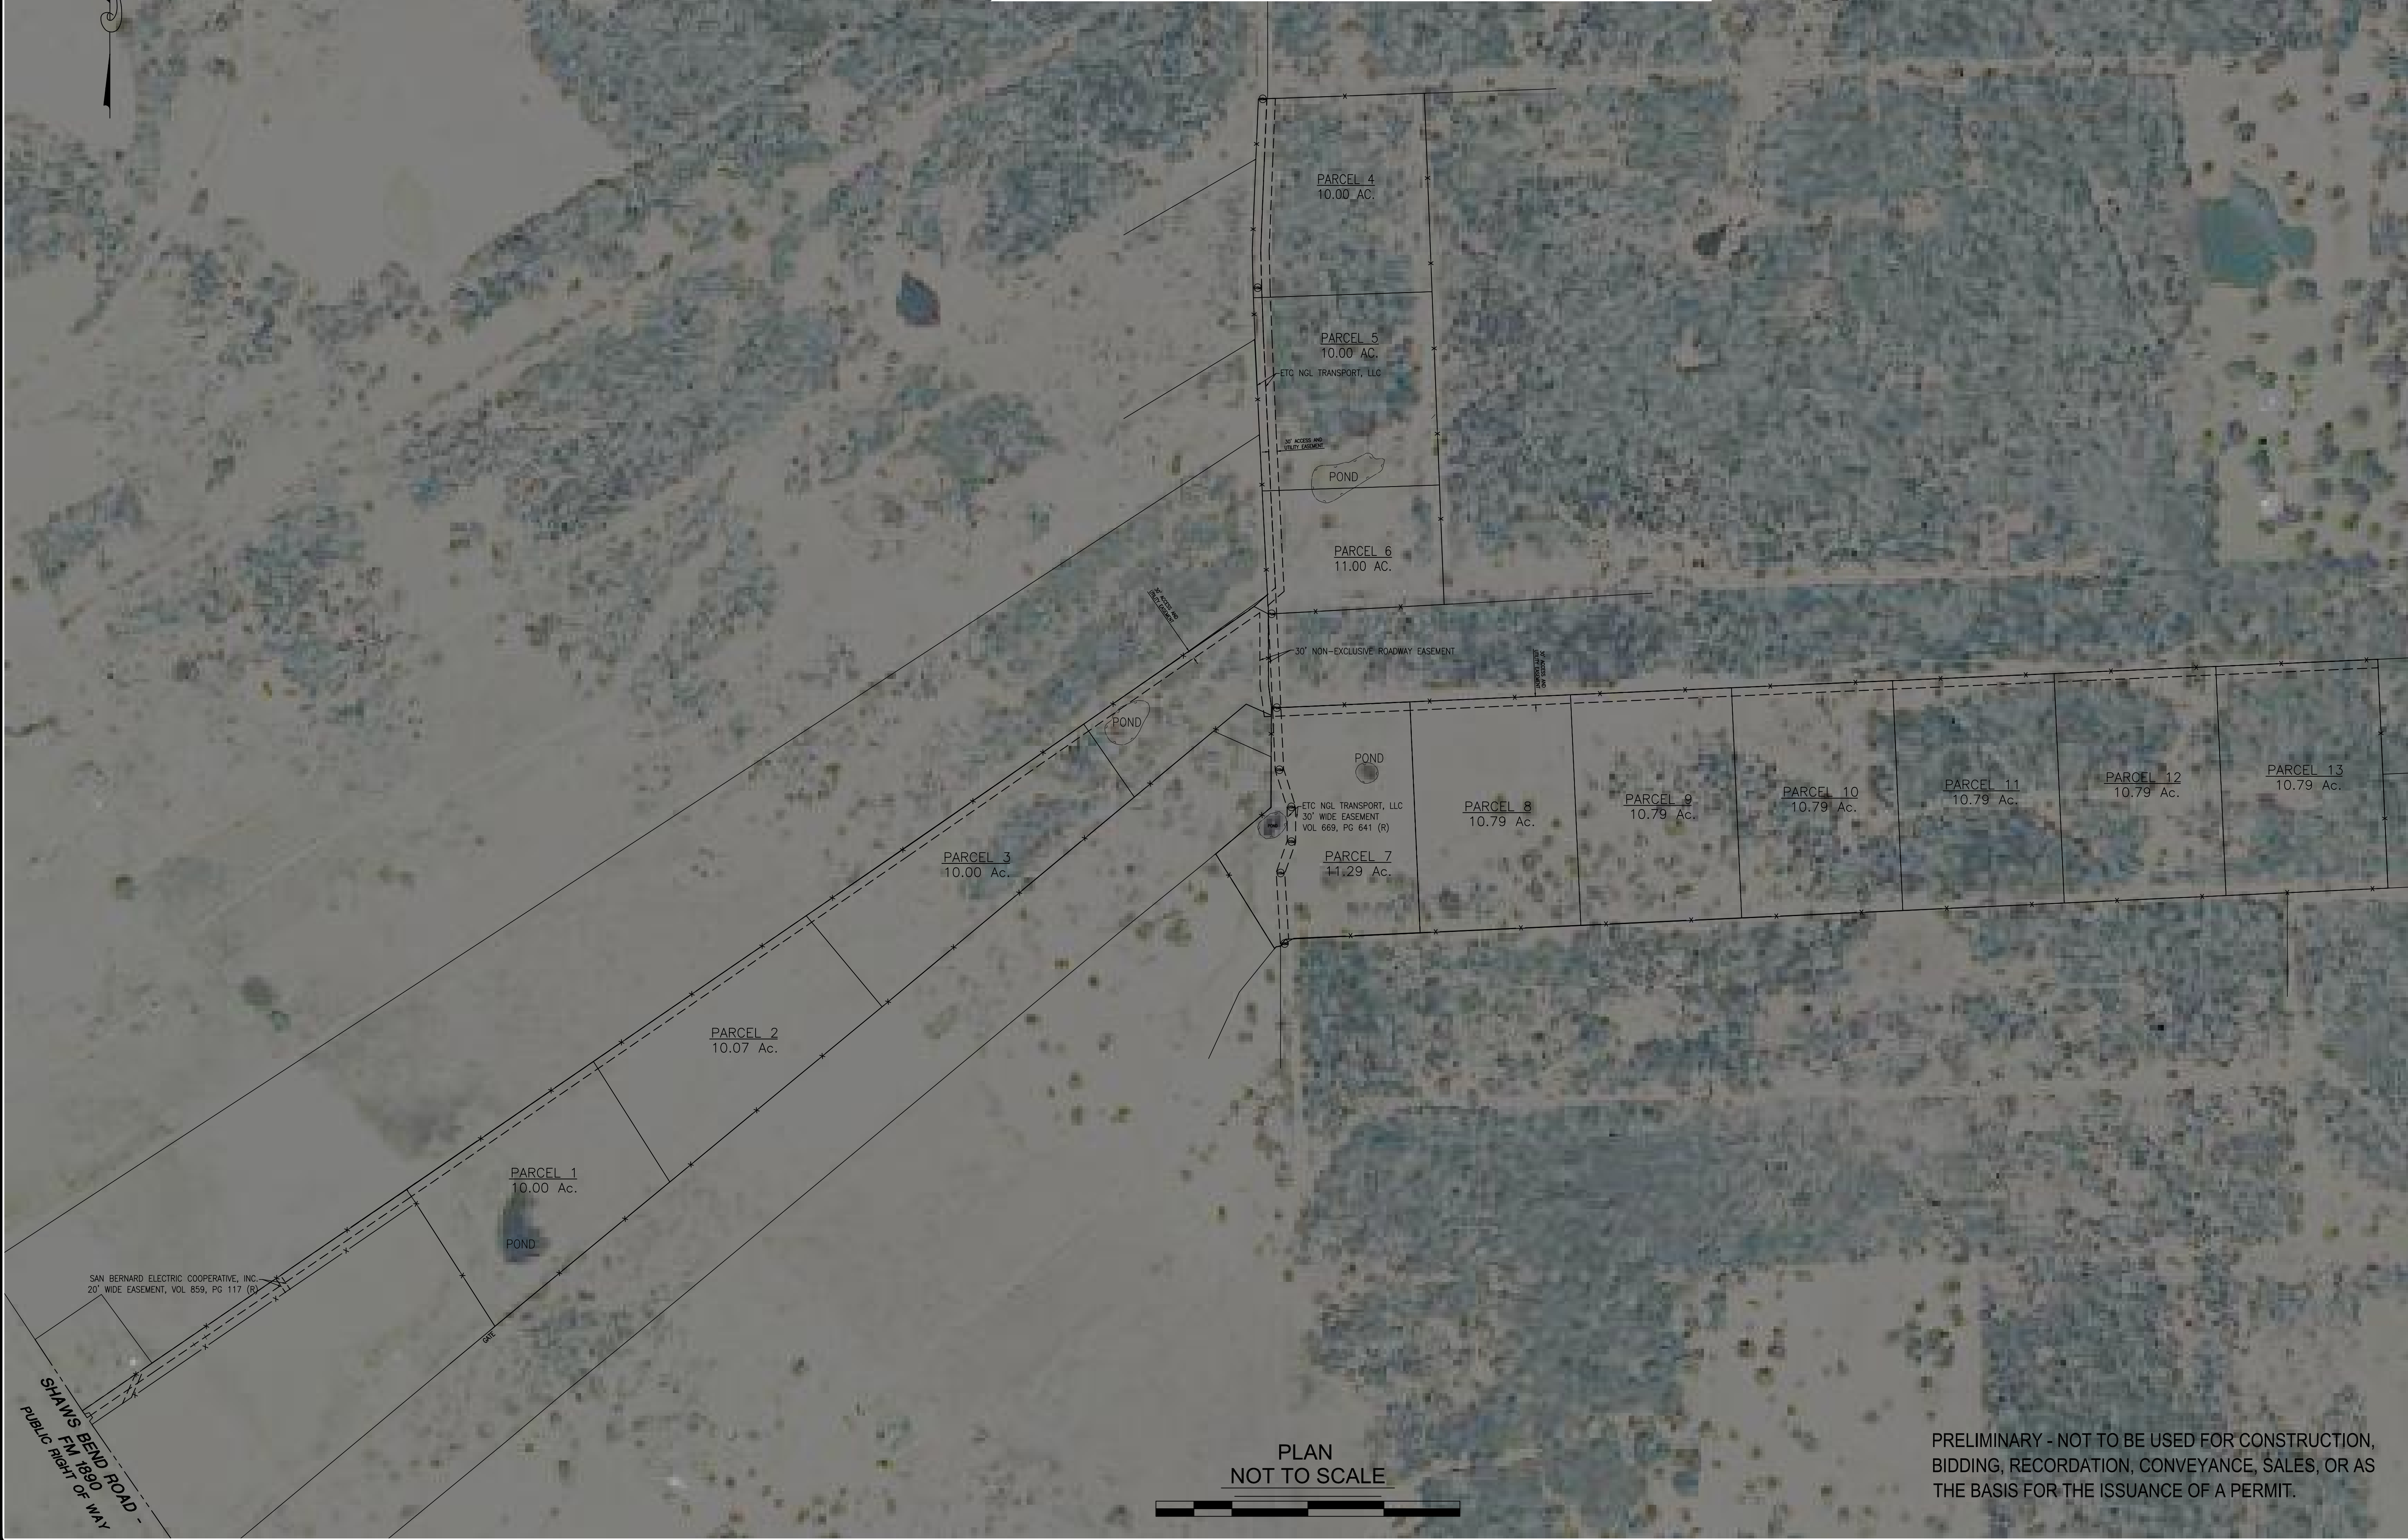

PRELIMINARY - NOT TO BE USED FOR CONSTRUCTION,
BIDDING, RECORDATION, CONVEYANCE, SALES, OR AS
THE BASIS FOR THE ISSUANCE OF A PERMIT.

REVISION	BY

DUPLANTIS DESIGN GROUP, PC

SURVEY

1308 Camellia Blvd, Suite 200
Lafayette, LA 70508
Phone: 337.233.9914 | Fax: 337.233.9916
314 E. Bayou Road
Thibodaux, LA 70301
www.DDGPC.com



DUPLANTIS DESIGN GROUP

BOUNDARY SURVEY
STATE OF TEXAS
COLORADO COUNTY

FOR:
ICO COMMERCIAL

DRAWN
OAM

CHECKED
SPM

PROJECT NO.
22-1587

FILE
22-1587_E_20240918

SHEET
EX-1