

11827 Water Oak Drive



Lot 13, in Block 7, of THOUSAND OAKS, SECTION TWO (2), a subdivision in Montgomery County, Texas, according to the Map or Plat thereof, recorded in Cabinet N, Sheet 180 of the Map Records of Montgomery County, Texas.




Fidelity National Title
Insurance Company



LEGEND

- 1/2" ROD FOUND
- ⊗ 1/2" ROD SET
- 1" PIPE FOUND
- ⊗ "X" FOUND/SET
- ⊗ 5/8" ROD FOUND
- ⊕ POINT FOR CORNER
- FENCE POST FOR CORNER
- CM CONTROLLING MONUMENT
- AC AIR CONDITIONER
- PE POOL EQUIPMENT
- TE TRANSFORMER PAD
- COLUMN
- POWER POLE
- ▲ UNDERGROUND ELECTRIC
- △ OVERHEAD ELECTRIC
- OHP — OVERHEAD ELECTRIC POWER
- OES — OVERHEAD ELECTRIC SERVICE
- ○ — CHAIN LINK
- □ — WOOD FENCE 0.5' WIDE TYPICAL
- □ — IRON FENCE
- X — BARBED WIRE
- □ — DOUBLE SIDED WOOD FENCE
- EDGE OF ASPHALT
- EDGE OF GRAVEL
- CONCRETE
- COVERED AREA
- BRICK
- STONE

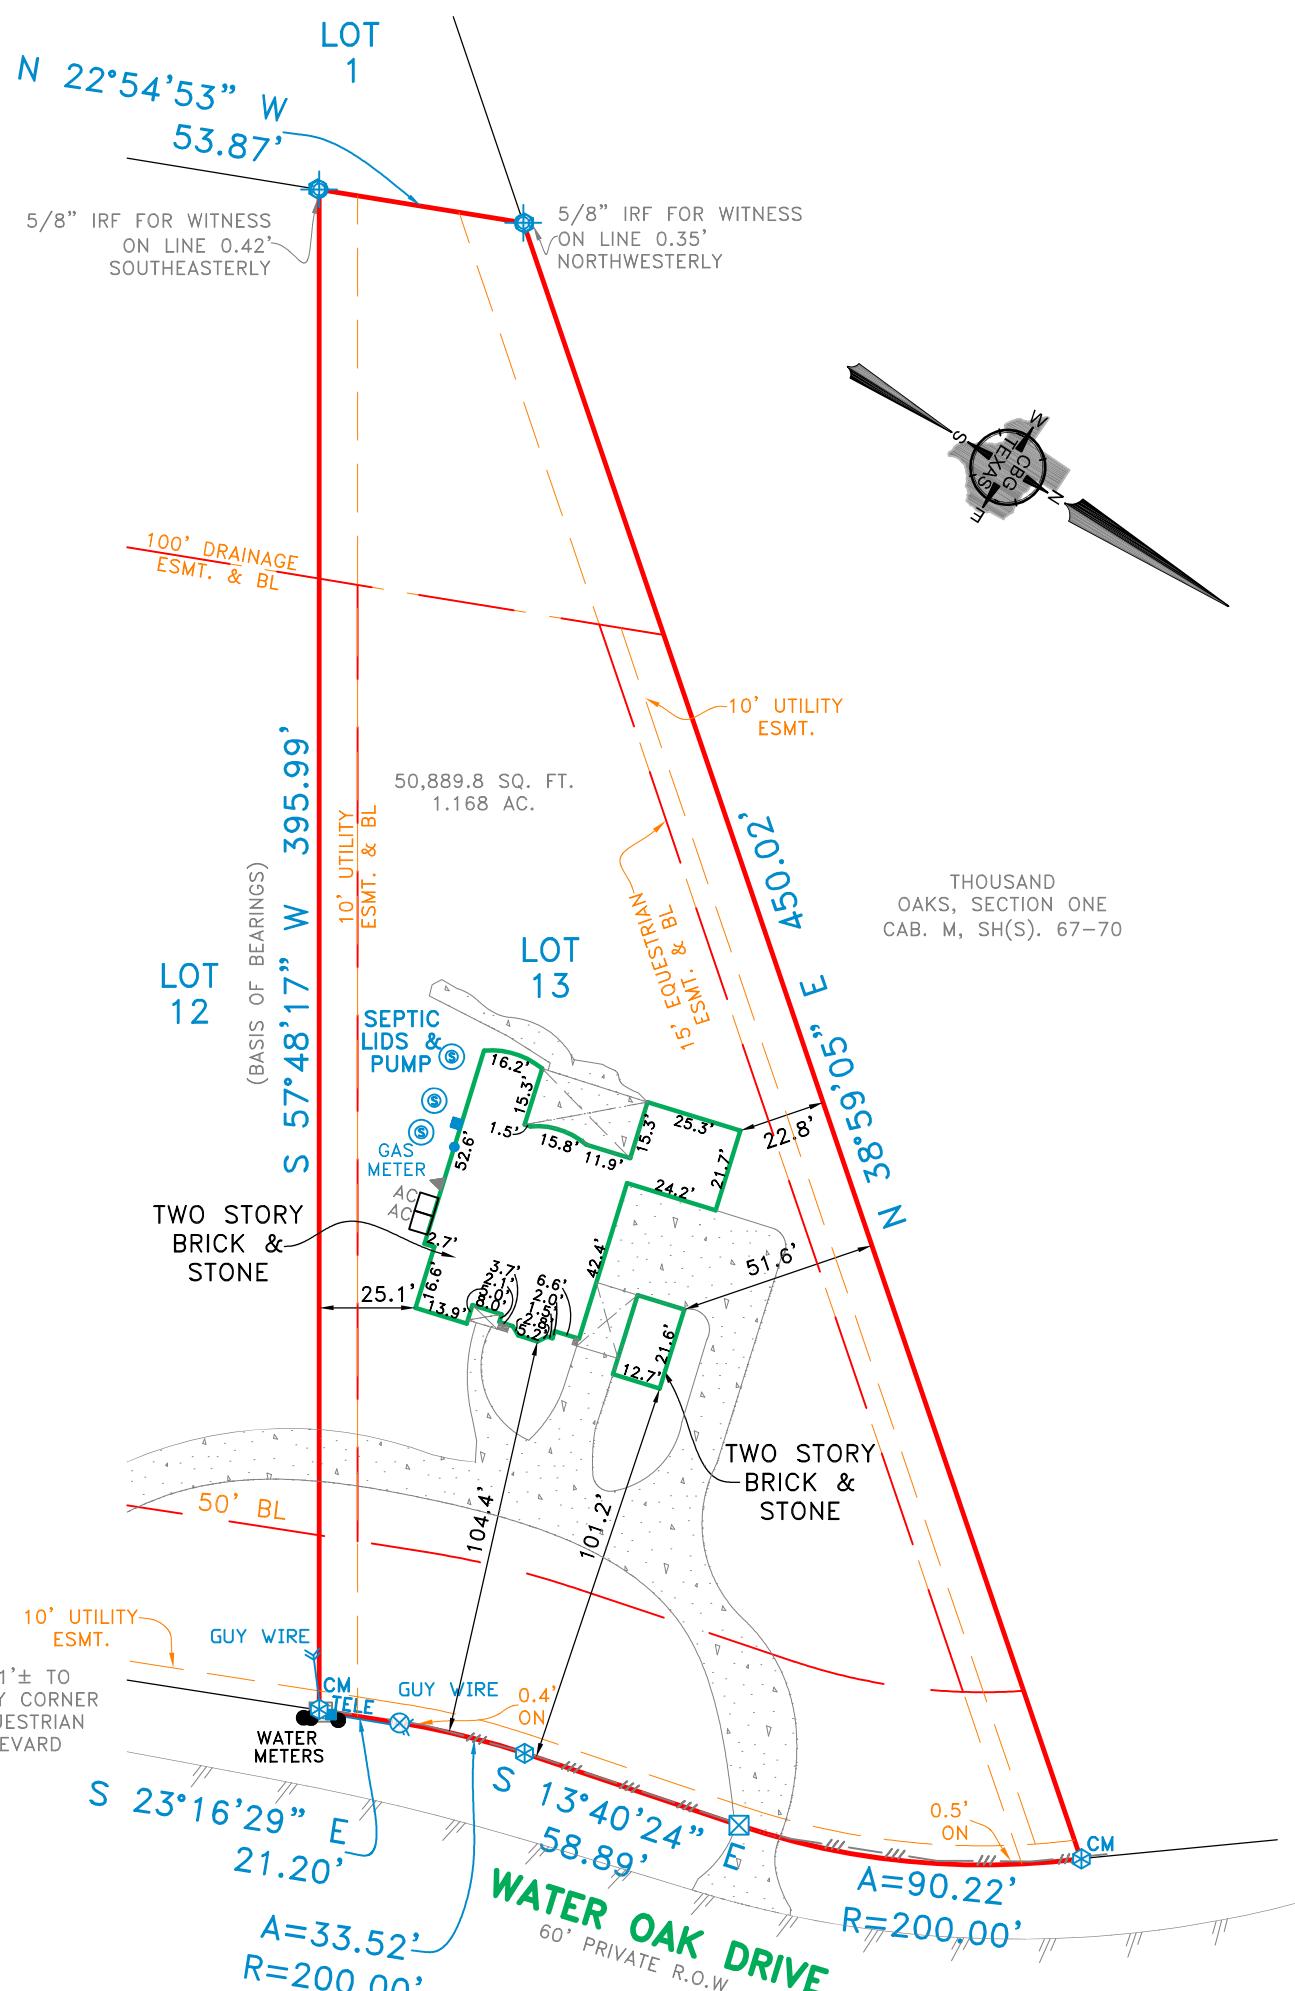

EXCEPTIONS:

NOTE: PROPERTY SUBJECT TO TERMS, CONDITIONS, AND EASEMENTS CONTAINED IN INSTRUMENTS RECORDED IN: CAB. N, SH. 180; C.F.NOS. 9703915, 9753418, 99003320, 2000028457, 2000081213, 2000087188, 2001076020, 2002099959, 2007140664, 2009056590, 2009090484, 2009096210, 2009096211, 2009096212, 2009096213, 2010012614, 2010045777, 2013070125, 2015003583, 2016108303, 2017025558, 2019006234, 2019007627, 2020020080

EASEMENTS RECORDED IN THE FOLLOWING VOLUMES AND PAGES DO NOT AFFECT THE ABOVE DESCRIBED PROPERTY: C.F.NO. 2000077045, 2006013742

BUYER: Leslie T. Singleton

Date: _____

Accepted by: _____
Purchaser
Purchaser

NOTES:

NOTE: BEARINGS, EASEMENTS AND BUILDING LINES ARE BY RECORDED PLAT UNLESS OTHERWISE NOTED.

FLOOD NOTE: According to the F.I.R.M. No. 48339C0485G, this property does lie in Zone X and DOES NOT lie within the 100 year flood zone.

This survey is made in conjunction with the information provided by Fidelity National Title Insurance Company. Use of this survey by any other parties and/or for other purposes shall be at user's own risk and any loss resulting from other use shall not be the responsibility of the undersigned. This is to certify that I have on this date made a careful and accurate survey on the ground of the subject property. The plat hereon is a correct and accurate representation of the property lines and dimensions as indicated; location and type of buildings are as shown; and EXCEPT AS SHOWN, there are no visible and apparent encroachments or protrusions on the ground.

Drawn By: ML/KOP

Scale: 1" = 50'

Date: 05/28/2020

GF No.: FTH-07-
FAH20001791BSB

Job No. 2009272



419 Century Plaza Dr., Ste. 210
Houston, TX 77073
P 281.443.9288
F 281.443.9224
Firm No. 10194280
www.cbgtxllc.com

