


SCALE : 1"=20'

WOODEN FENCE (TYPICAL)

LOT 42

LOT 44

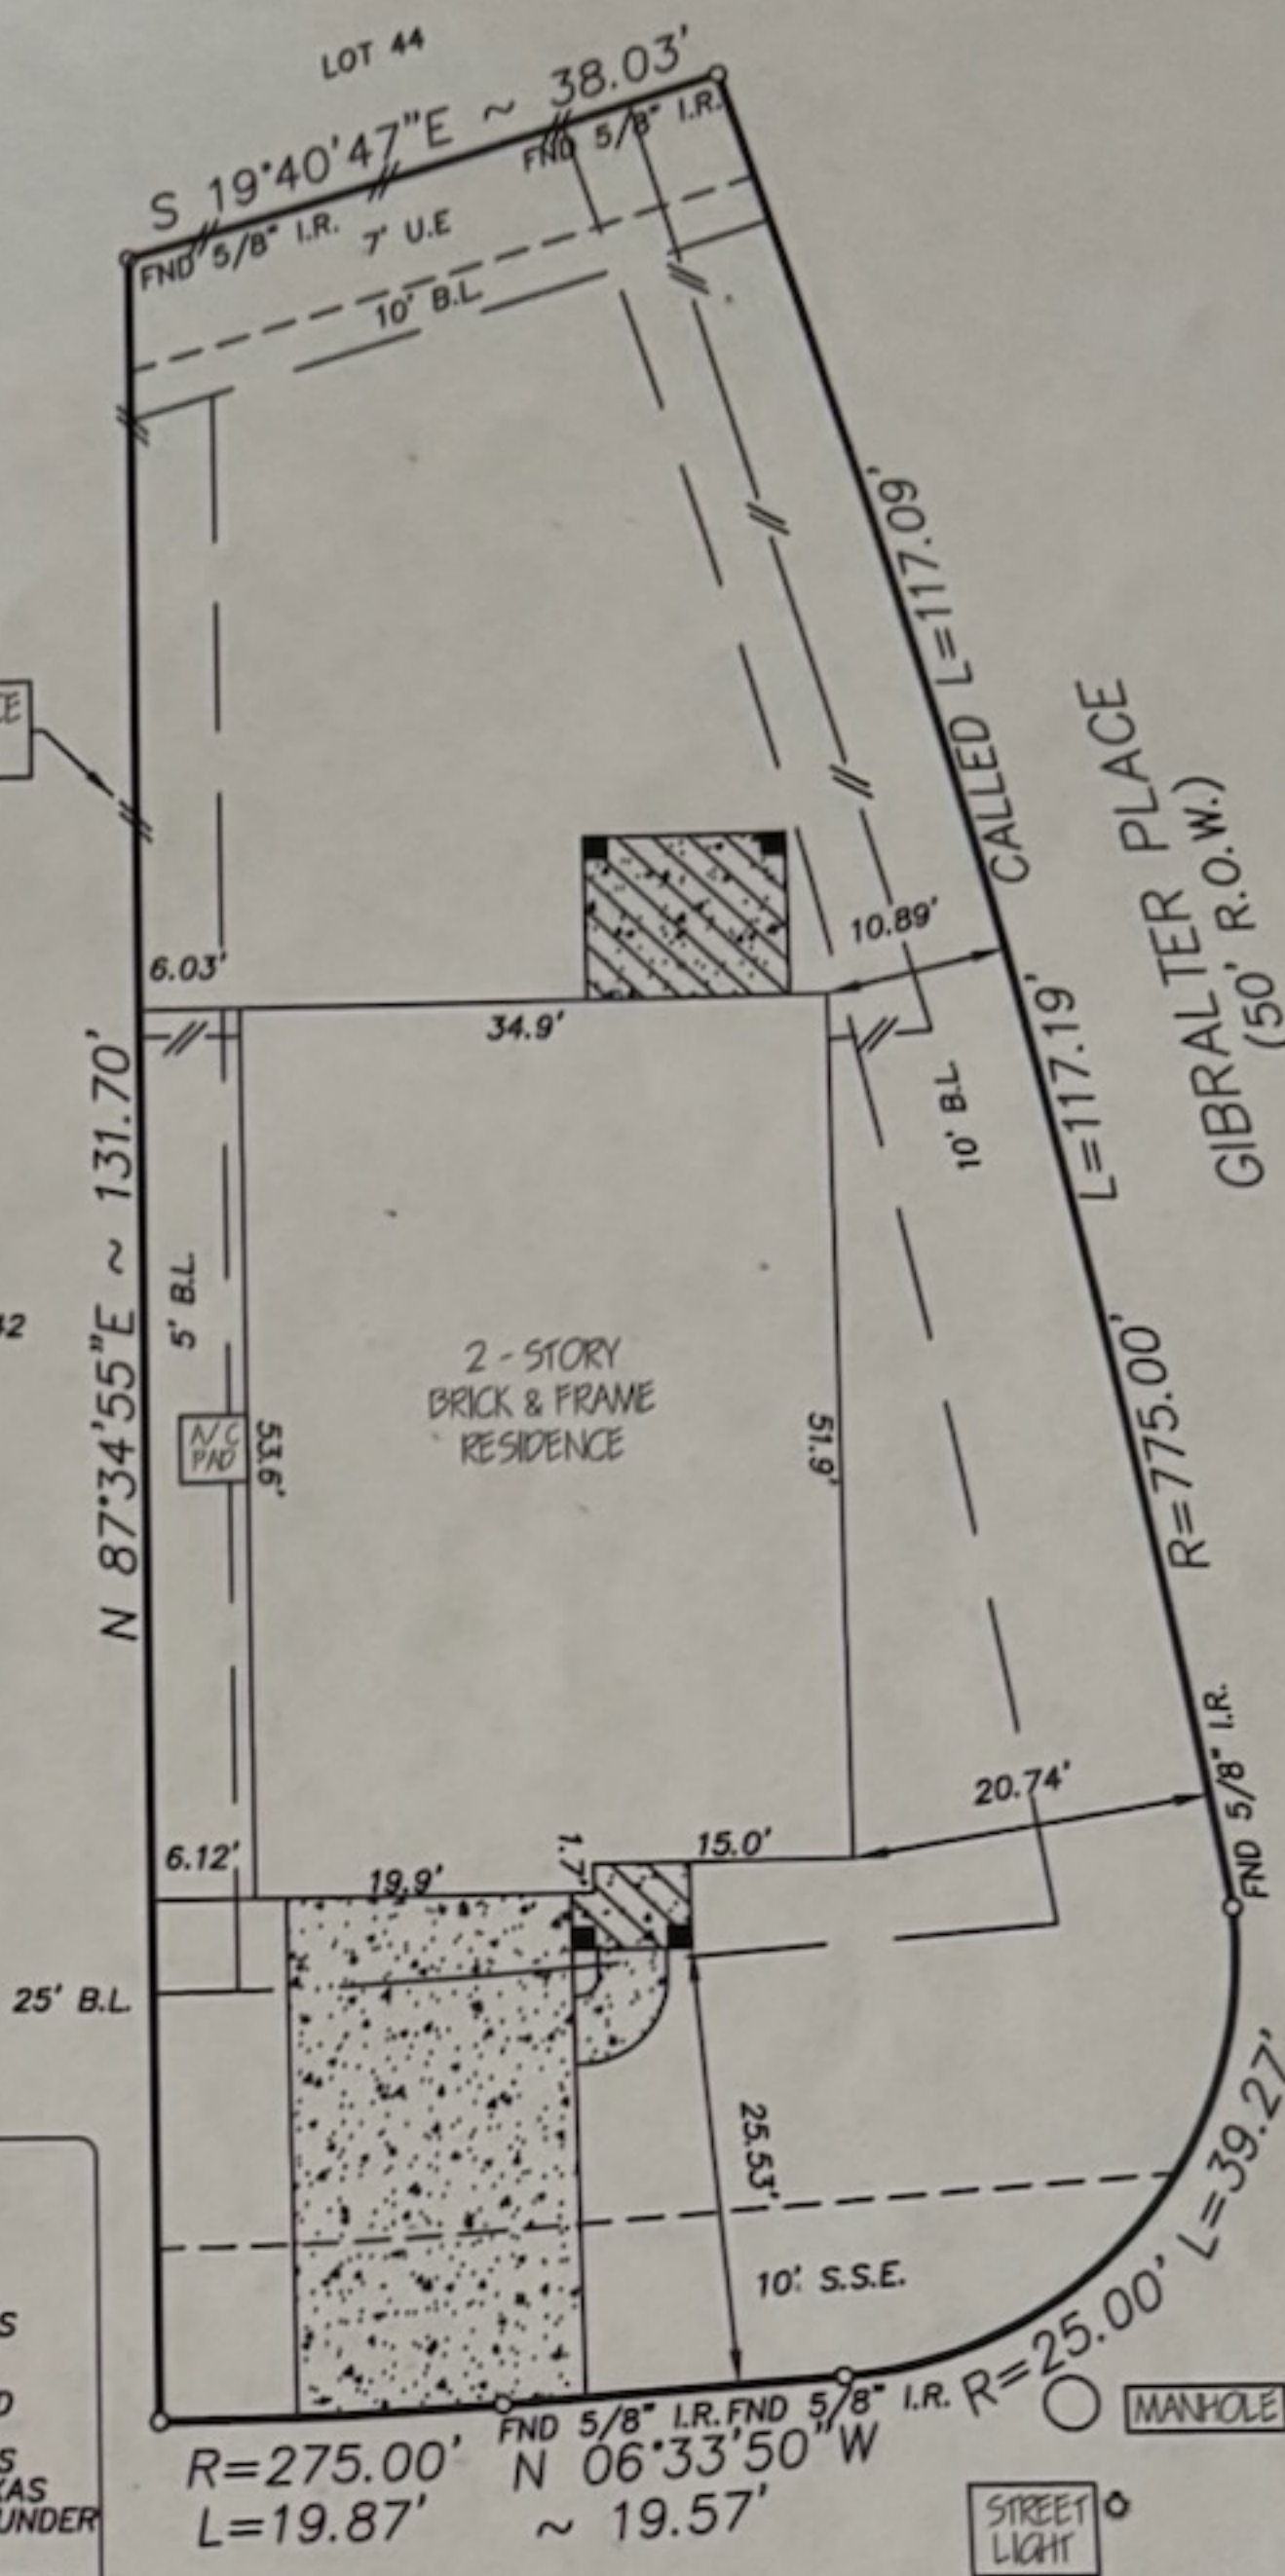

NOTE:

- OIL, GAS & OTHER MINERAL RIGHTS PER TITLE COMMITMENT.
- THE TERMS, CONDITIONS AND STIPULATIONS OF THAT CERTAIN AGREEMENT FOR UNDERGROUND ELECTRIC SERVICE WITH CENTERPOINT ENERGY HOUSTON ELECTRIC, LLC, RECORDED UNDER CLERKS FILE NO. 2006100905 OF THE R.P.R.O.F.B.C., TX.
- SHORT FORM BLANKET EASEMENT FOR CERTAIN UTILITIES, GRANTED TO CENTERPOINT ENERGY HOUSTON ELECTRIC, LLC, CENTERPOINT ENERGY RESOURCES CORP., DBA CENTERPOINT ENERGY TEXAS GAS OPERATIONS, SOUTHWESTERN BELL TELEPHONE COMPANY AND TEXAS CABLE PARTNERS, L.P. DBA TIME WARNER CABLE, AS RECORDED UNDER C.F.NO. 2006152970.
RELEASE FOUND FOR ABOVE SAID EASEMENT BY CENTERPOINT ENERGY HOUSTON ELECTRIC AND RESOURCES DBA C.P.E. GAS, AND SWBT RECORDED UNDER C.F.NO. 2007052476 & 2007111190.

NOTE:

- Distances shown in parentheses were measured on the ground.
- The following flood information was from a F.E.M.A. Map. We are not responsible for its accuracy

COMMUNITY # 480228 PANEL # 0105 J

DATE OF REVISION 01/03/97
(OUTSIDE OF 100 YEAR FLOOD PLAIN)

5302 MARBLE RAVINE DRIVE
(50' R.O.W.)

MV: \FORMS\FS430104

Surveyed for SMITHCO TRINITY on 10/21/10
Showing Lot 43 Block 1 of FIELDSTONE
Section 4 in FORT BEND County Texas according to the Map or Plat
recorded in PLAT No. 20060117 of the MAP records of FORT BEND County.

REVISIONS		
DATE	DESCRIPTION	BY
10/06/11	FINAL	MV

I hereby certify that this survey was made on the ground under my supervision and that it correctly represents the facts found at the time of the survey. There were no encroachments apparent on the ground except as shown hereon.

M. Eikel

Buyer: MARTIN EDWARD MOSIS AND CATHERINE CHAMBERS MOSIS
Mortgage Co.: PATRIOT BANK MORTGAGE, INC.
Title Company: STEWART TITLE COMPANY



Hoffman Land Surveying, Ltd., LLP
5245 LANGFIELD ROAD - HOUSTON, TEXAS 77040 - (713)939-9100

