


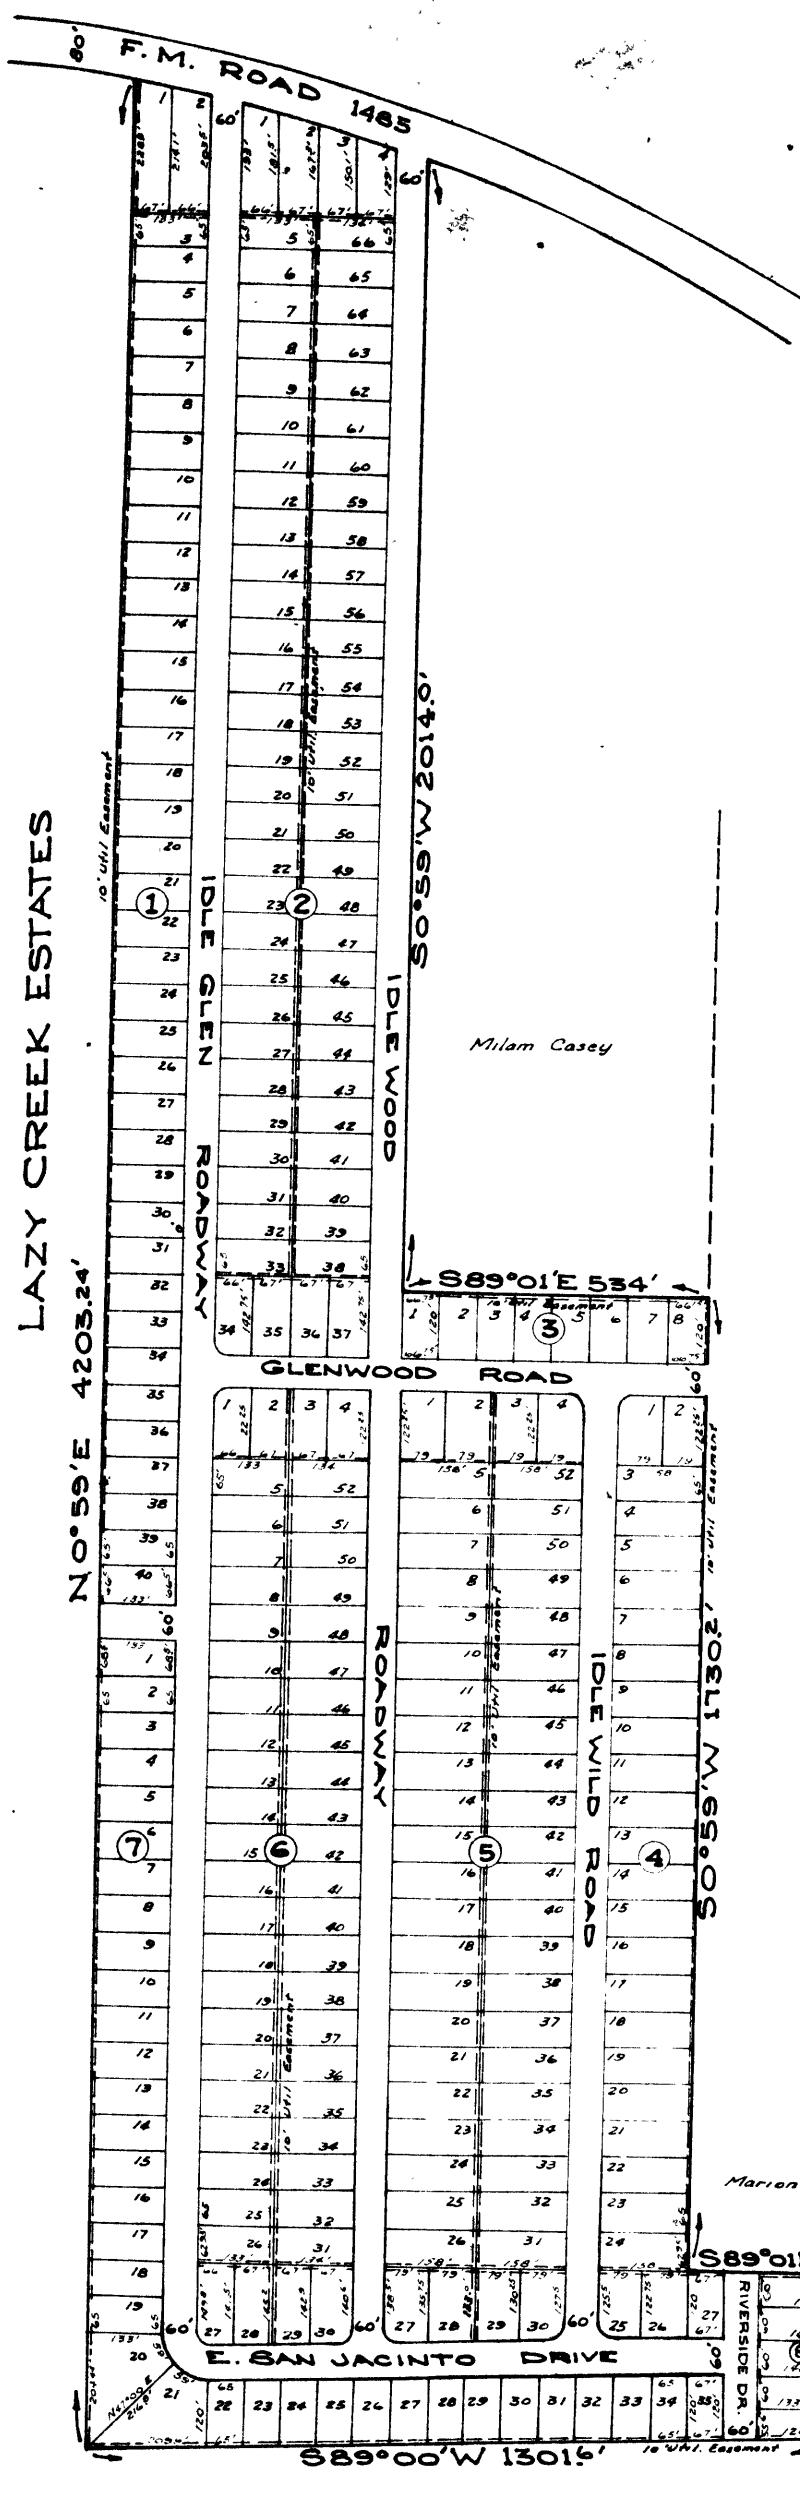

110001

STATE OF TEXAS
COUNTY OF MONTGOMERY
The T.C. of the County of Montgomery, Texas, do hereby certify that the following is a true and correct copy of the original record as the same appears in the records of the County of Montgomery, Texas, to-wit: A Subdivision of 76.32 Acres in the Semore Garsee Survey, Abs. 229, Montgomery County, Texas, being three (3) tracts of land as recorded in Vol. page, Vol. page, and Vol. page Dead Records of Montg. County.

Harris Aug 3

Albert N. Beckman Vice-President Robert D. Jones

Albert N. Beckman & Robert D. Jones


Aug 3
Joe M. Harris



J. E. Nunez

Sept.

Whefman
CR & Co
H.D. Alley
Quinn Sanders
H. Alf

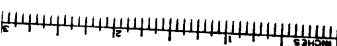

PLAT SHOWING
IDLE GLEN SUBDIVISION
A Subdivision of 76.32 Acres in the Semore Garsee Survey, Abs. 229, Montgomery County, Texas, being three (3) tracts of land as recorded in Vol. page, Vol. page, and Vol. page Dead Records of Montg. County.
Scale: 1"=200'

FILED FOR RECORD
RECORDED

Sept. 5
1956

,1956 at 2:15 o'clock P.M.
,1956 at 5:00 o'clock P.M.
W. T. HOOPER, Clerk County Court,
Montgomery County, Texas

BY: James H. Hooper, Deputy.