

GF NO. 000432805 BEACON TITLE  
ADDRESS: 2713 DRUID STREET  
HOUSTON, TEXAS 77091  
BORROWER: BRUCE JACKSON


LOT 86, BLOCK 2  
YORKDALE ADDITION

YORKDALE ADD.  
ACCORDING TO THE MAP OR PLAT THEREOF RECORDED  
IN VOLUME 65, PAGE 66 OF THE MAP RECORDS  
OF HARRIS COUNTY, TEXAS

SCALE: 1" = 30'

## DRUID STREET (or, BOWEY CALL AVENUE)

NUBEN STREET  
(70° 88° N)

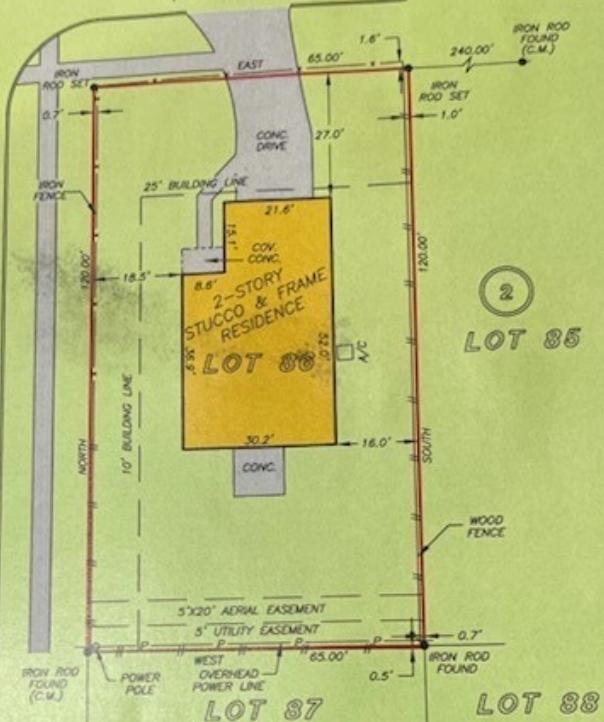

THIS PROPERTY DOES NOT LIE WITHIN THE  
100 YEAR FLOOD PLAIN AS PER FIRM  
PANEL NO. 48201C 0655 K  
MAP REVISION: 4/20/2000  
ZONE X  
BASED ONLY ON VISUAL EXAMINATION OF MAPS.  
INACCURACIES OF FEMA MAPS PREVENT EXACT  
DETERMINATION WITHOUT DETAILED FIELD STUDY

A SUBSURFACE INVESTIGATION  
WAS BEYOND THE SCOPE OF THIS SURVEY

RECORD BEARING: VOL. 65, PG. 66, H.G.M.R.

I HEREBY CERTIFY THAT THIS SURVEY WAS MADE ON THE GROUND, THAT THE POINTS LOCATED CORRECTLY REPRESENTS THE POINTS FOUND AT THE TIME OF SURVEY AND THAT THERE ARE NO ENCROACHMENTS APPARENT ON THE GROUND, EXCEPT AS SHOWN HEREON. THIS SURVEY IS CERTIFIED FOR THIS TRANSACTION ONLY AND ABSTRACTING PROVIDED IN THE ABOVE REFERENCED TITLE COMMITMENT WAS RELIED UPON IN PREPARATION OF THIS SURVEY.

ALLEN D. HUGHES  
PROFESSIONAL LAND SURVEYOR  
NO. 3891  
JOB NO. 06-08379  
JULY 24, 2006



DRAWN BY: JS

The logo for Beacon Title Agency Inc. features a stylized 'B' icon on the left, which is white with a dark outline, resembling a bird in flight. To the right of the icon, the word 'BEACON' is written in a large, serif, black font. Below 'BEACON', the words 'TITLE AGENCY INC.' are written in a smaller, black, sans-serif font.

CYNTHIA OSBORNE  
713-339-2932



*PRECISION SURVEYORS, INC.*

1-800-LANDSURVEY  
1-800-526-3787

281-496-1586  
FAX 281-496-1867

14925 MEMORIAL DRIVE SUITE B100 HOUSTON, TEXAS 77079