


SCALE : 1" = 20'

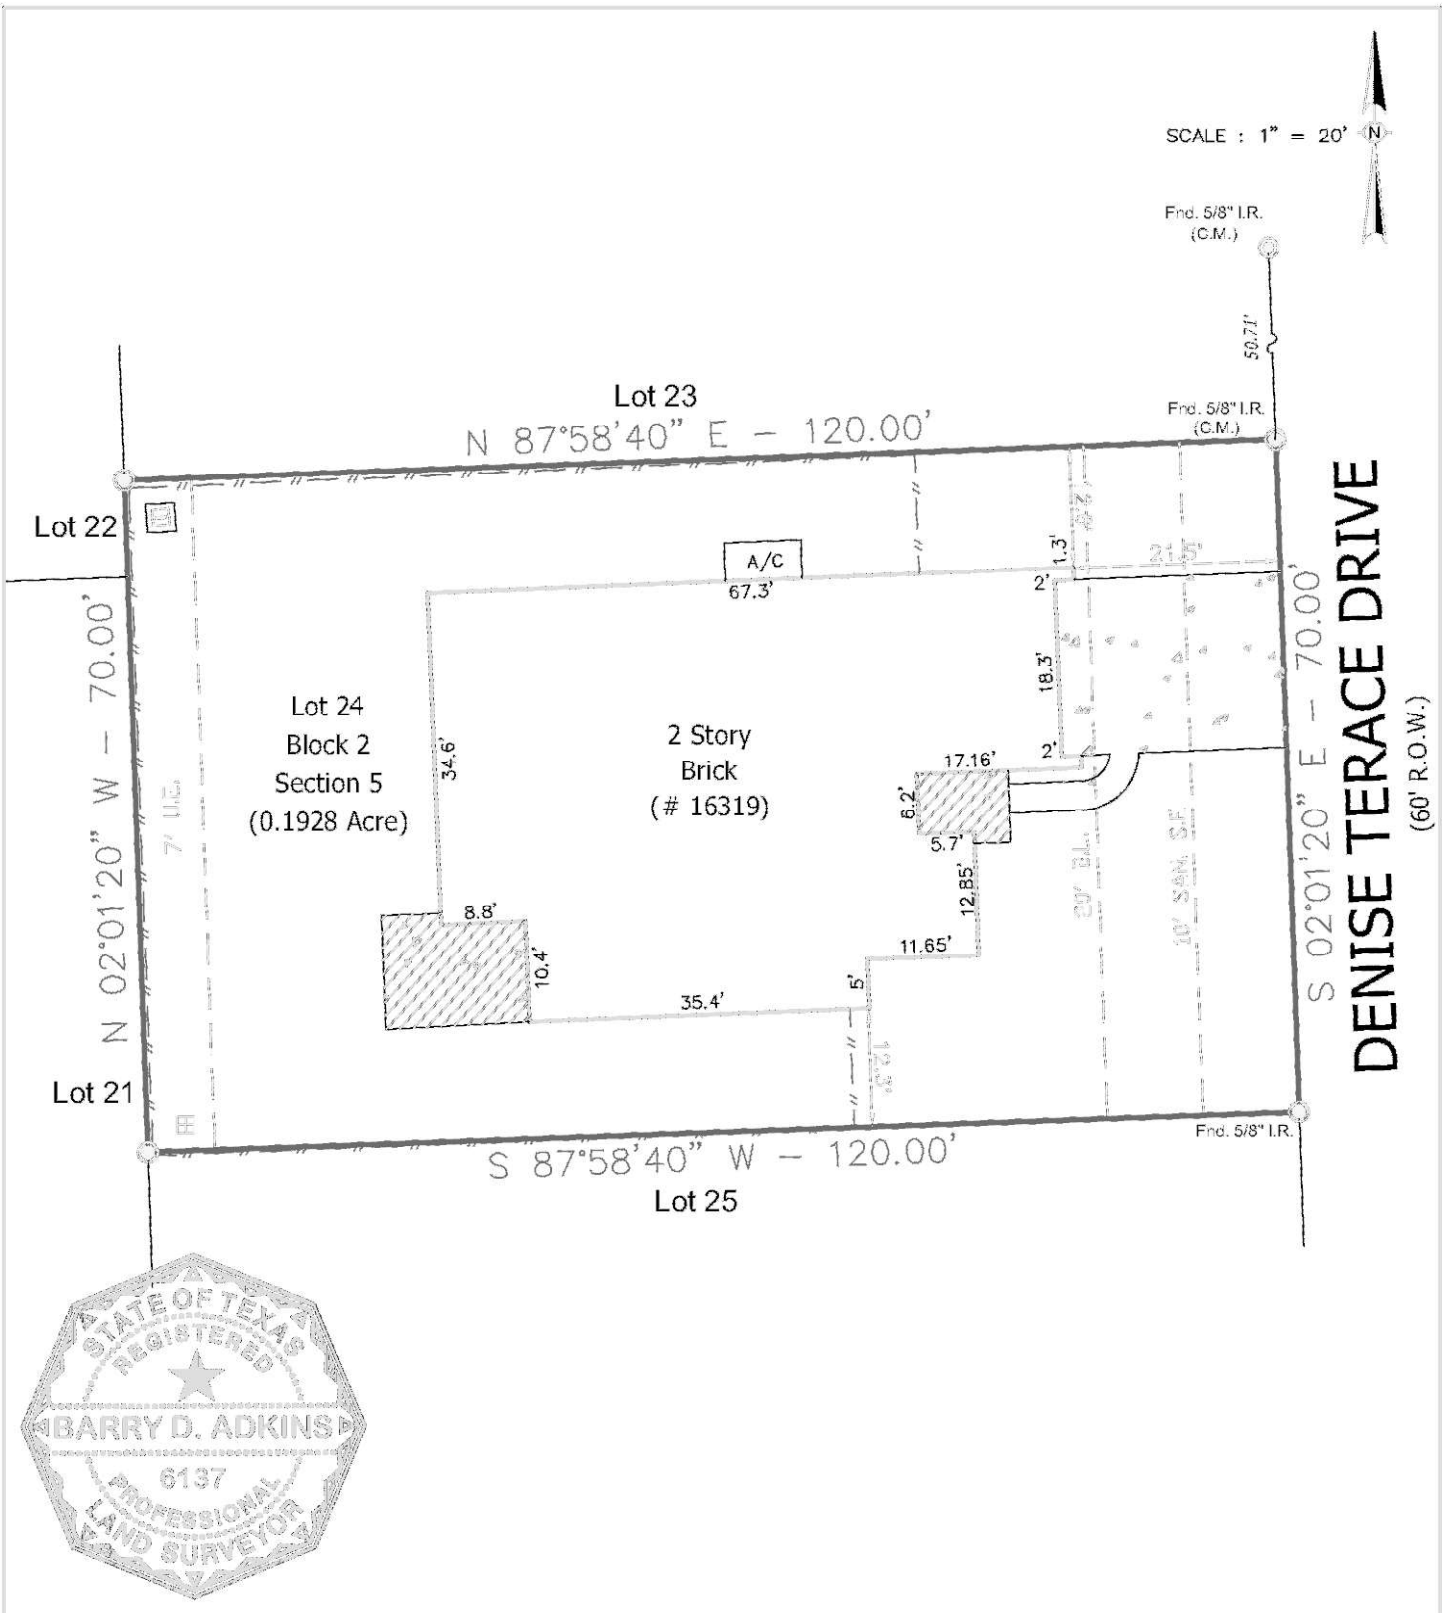

Notes :

- Basis for Bearings: Record plat.
- Distances shown are ground distances.
- All abstracting done by title company.
- All B.L.'s & U.E.'s taken from recorded plat unless otherwise noted.
- Dimension ties from improvements to property lines are calculated and should NOT be relied upon for construction and/or removal of any improvements including fences.
- Building dimensions may not be used to calculate square footage.
- This property subject to any and all recorded and unrecorded easements. Surveyor has made no investigation or independent search for easements of record, encumbrances, restrictive covenants or ownership title evidence.

LEGEND :

- — — = Wood Fence
- = Chain Link
- = Wrought Iron
- E— = Overhead Powerline
- U.E. = Utility Easement
- D.E. = Drainage Easement
- B.L. = Building Line
- C.M. = Control Monument
- I.R. = Iron Rod
- I.P. = Iron Pipe
- P.I.P. = Pinch Iron Pipe
- H.C.C.F.No. = Harris County Clerk File Number

This property appears to be OUT of the 100 year flood plain (Zone X) as per insurance rate map 48201C0195 N, Dated 11/15/2019.

This determination to be used for flood insurance rate purposes ONLY and is NOT to be relied upon for ANY other purpose. Surveyor makes no representation as to whether property may Flood.

B. Adkins

05/24/2020

BARRY D. ADKINS, R.P.L.S. No. 6137

This survey is certified for this transaction only, is not transferable to additional institutions or subsequent owners. If this survey does not bear an original BLUE seal it is invalid and should not be relied upon for any purpose.

LOT: 24	BLOCK: 2	SUBDIVISION: STONE CREEK RANCH	SECTION: 5
RECORDATION: FILM COD NO. 670245 OF THE MAP RECORDS			COUNTY: HARRIS
ADDRESS: 16319 DENISE TERRACE DRIVE	CITY: HOCKLEY	STATE: TEXAS	ZIP CODE: 77447
TITLE COMPANY: PATRIOT TITLE		G.F. # 51-154283	
PROPOSED BORROWER: MICHAEL B. NORRIS & MICHAEL BEN NORRIS & SHAUAN NORRIS		PROPOSED INSURED: GARDNER FINANCIAL SERVICES	

DaRam Engineers, Inc.

11000 Richmond Ave Suite 300
Houston TX 77042
(713) 528-1552 * Email: Info@daram.com

Field Crew: B.ST
Drafter: NH
Project #: S2020/7447-Denise 16319