

FOR: SIGNORELLI HOMES
 ADDRESS: 92 ALINE DRIVE
 ALPOINTS JOB#: SG153917 BY: PG
 G.F.
 JOB:

FLOOD ZONE: X
 COMMUNITY PANEL: 48291C0420C
 EFFECTIVE DATE: 5/2/2008
 DATE:

THIS INFORMATION IS BASED ON GRAPHIC PLOTTING. WE DO NOT ASSUME RESPONSIBILITY FOR EXACT DETERMINATION.

LOT 28, BLOCK 1,
 FORDLAND ESTATES, SECTION 5,
 C.F. NO. 2017015510, MAP RECORDS,
 LIBERTY COUNTY, TEXAS

I HEREBY CERTIFY THAT THIS PLAT REPRESENTS THE RESULTS OF A SURVEY MADE ON THE GROUND, ON THE 23RD DAY OF AUGUST, 2018.

Steve Brite




©2018, ALPOINTS LAND SURVEY, INC. All Rights Reserved.

NOTES:
 1. ALL BEARINGS SHOWN HEREON ARE BASED ON THE RECORDED PLAT.
 2. SURVEYOR HAS NOT ABSTRACTED THE SUBJECT PROPERTY. ABSTRACTING BY THE COMPANY ONLY. ALL EASEMENTS, RESTRICTIONS AND OTHER MATTERS OF RECORD KNOWN TO SURVEYOR ARE SHOWN AND ARE BASED ON THE RECORDED PLAT AND/OR TITLE REPORT. ALPOINTS LAND SURVEY, INC. IS NOT LIABLE FOR ANY DAMAGES DUE TO INFORMATION NOT PROVIDED TO SURVEYOR OR BUILDER PLACING ANY IMPROVEMENTS WITHIN A BUILDING LINE OR EASEMENT.

Survey accepted and agreed
 by: *Steve Brite*
 Dated: 9-7-18

PLAT OF SURVEY
 SCALE: 1" = 20'

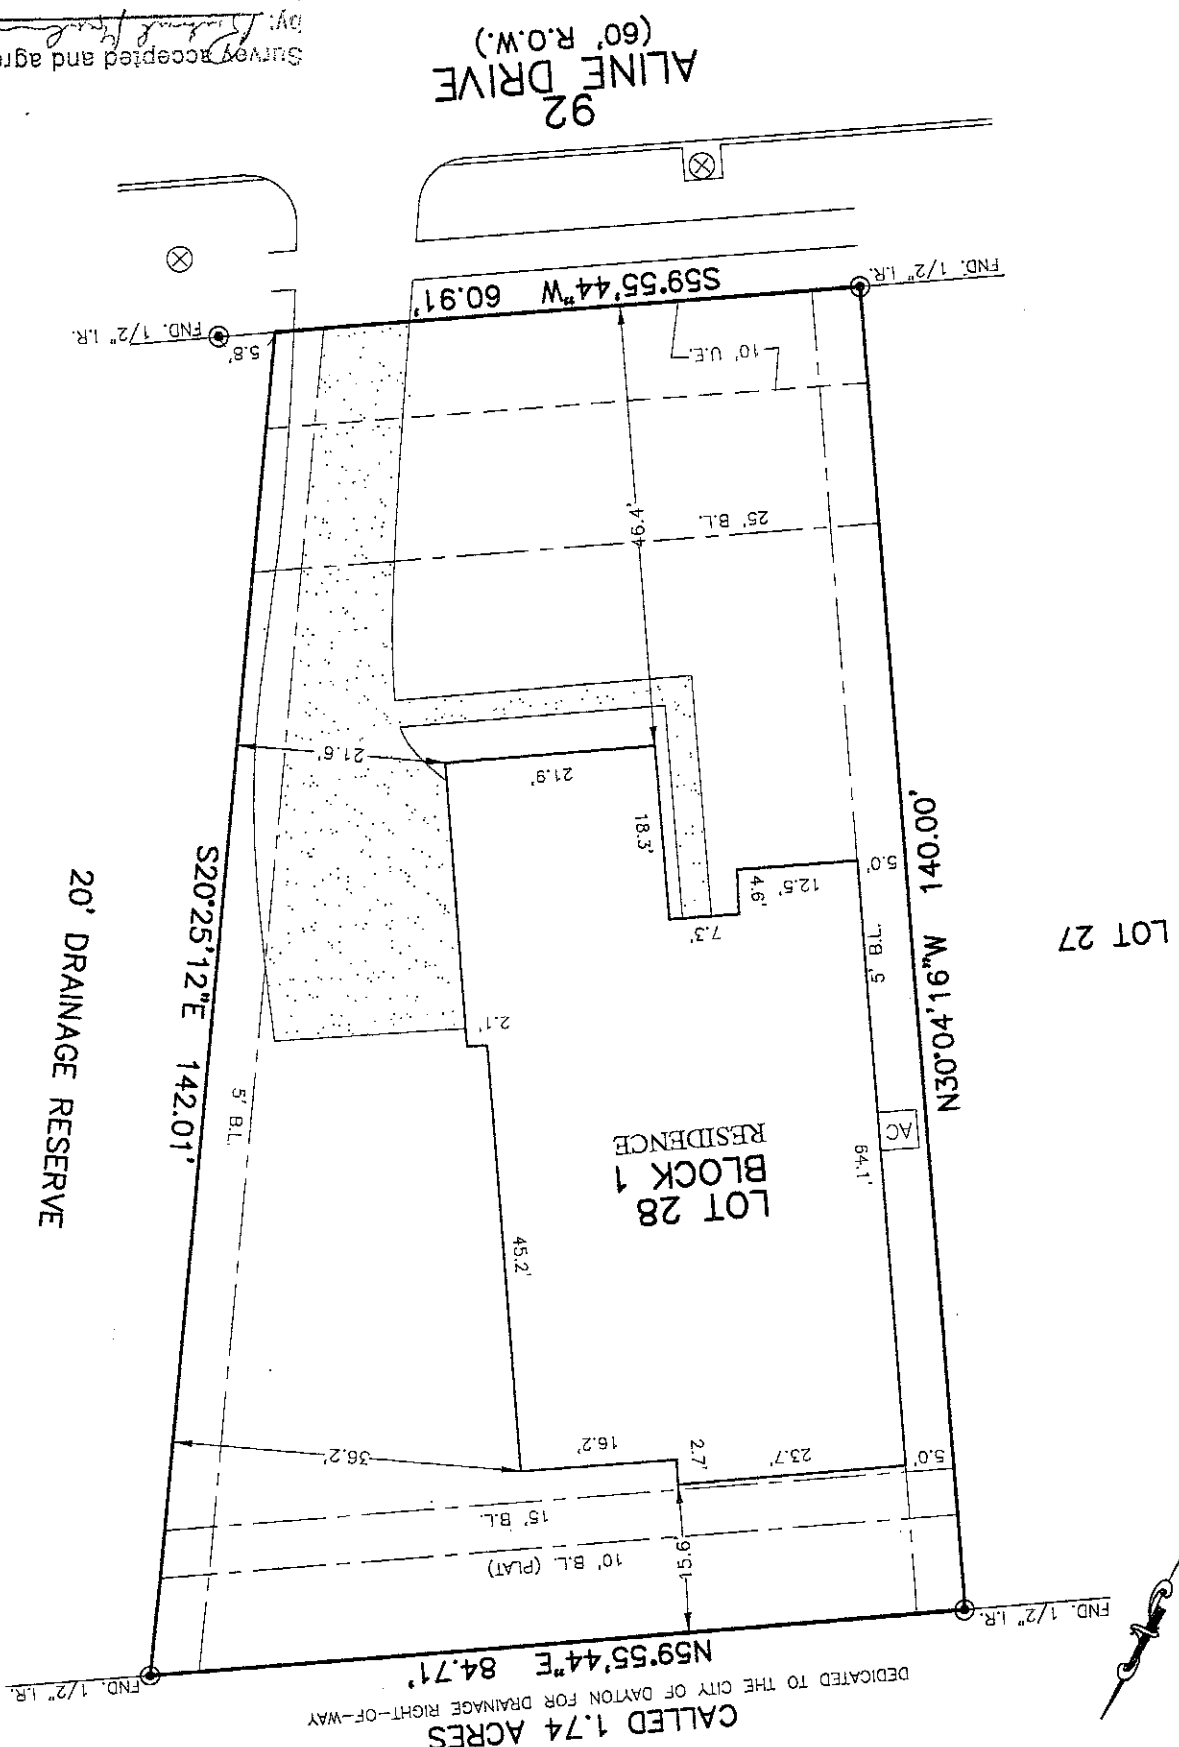

| | | | | | | | | | | |
|-------------------|-----------|----------------------|-----------|-------------------------|-----------|-------------------|-----------|-----------------|-----------|--------------------|
| FLATWORK | B.L. | GARAGE BUILDING LINE | U.E. | UTILITY EASEMENT | A.E. | AERIAL EASEMENT | ⊙ | POWER POLE | ⊙ | GUY ANCHOR |
| PROPERTY LINE | G.B.L. | UTILTY EASEMENT | W.L.E. | WATER LINE EASEMENT | D.E. | DRAINAGE EASEMENT | ⊙ | PROPERTY CORNER | ⊙ | WATER METER |
| EASEMENT | (B.G.) | WATER LINE EASEMENT | P.A.E. | PRIVATE ACCESS EASEMENT | E.E. | ELECTRIC EASEMENT | ⊙ | FINE HYDRANT | ⊙ | WATER METER |
| WOODEN FENCE | R.O.W. | WATER LINE EASEMENT | S.S.E. | SANITARY SEWER EASEMENT | ⊙ | FINISH VALVE | ⊙ | PROPERTY CORNER | ⊙ | CABLE PEDestal |
| ROUGH IRON FENCE | EXT. | FINISHED FLOOR | S.S.E. | SANITARY SEWER EASEMENT | ⊙ | FINISH VALVE | ⊙ | PROPERTY CORNER | ⊙ | GAS METER |

