


H & M SURVEYING & ASSOCIATES, INC.

PHONE: (713) 524-1500
 FAX: (713) 524-9860

Firm Reg. No. 10009300

P.O. BOX 980068
 HOUSTON, TEXAS 77098-0068

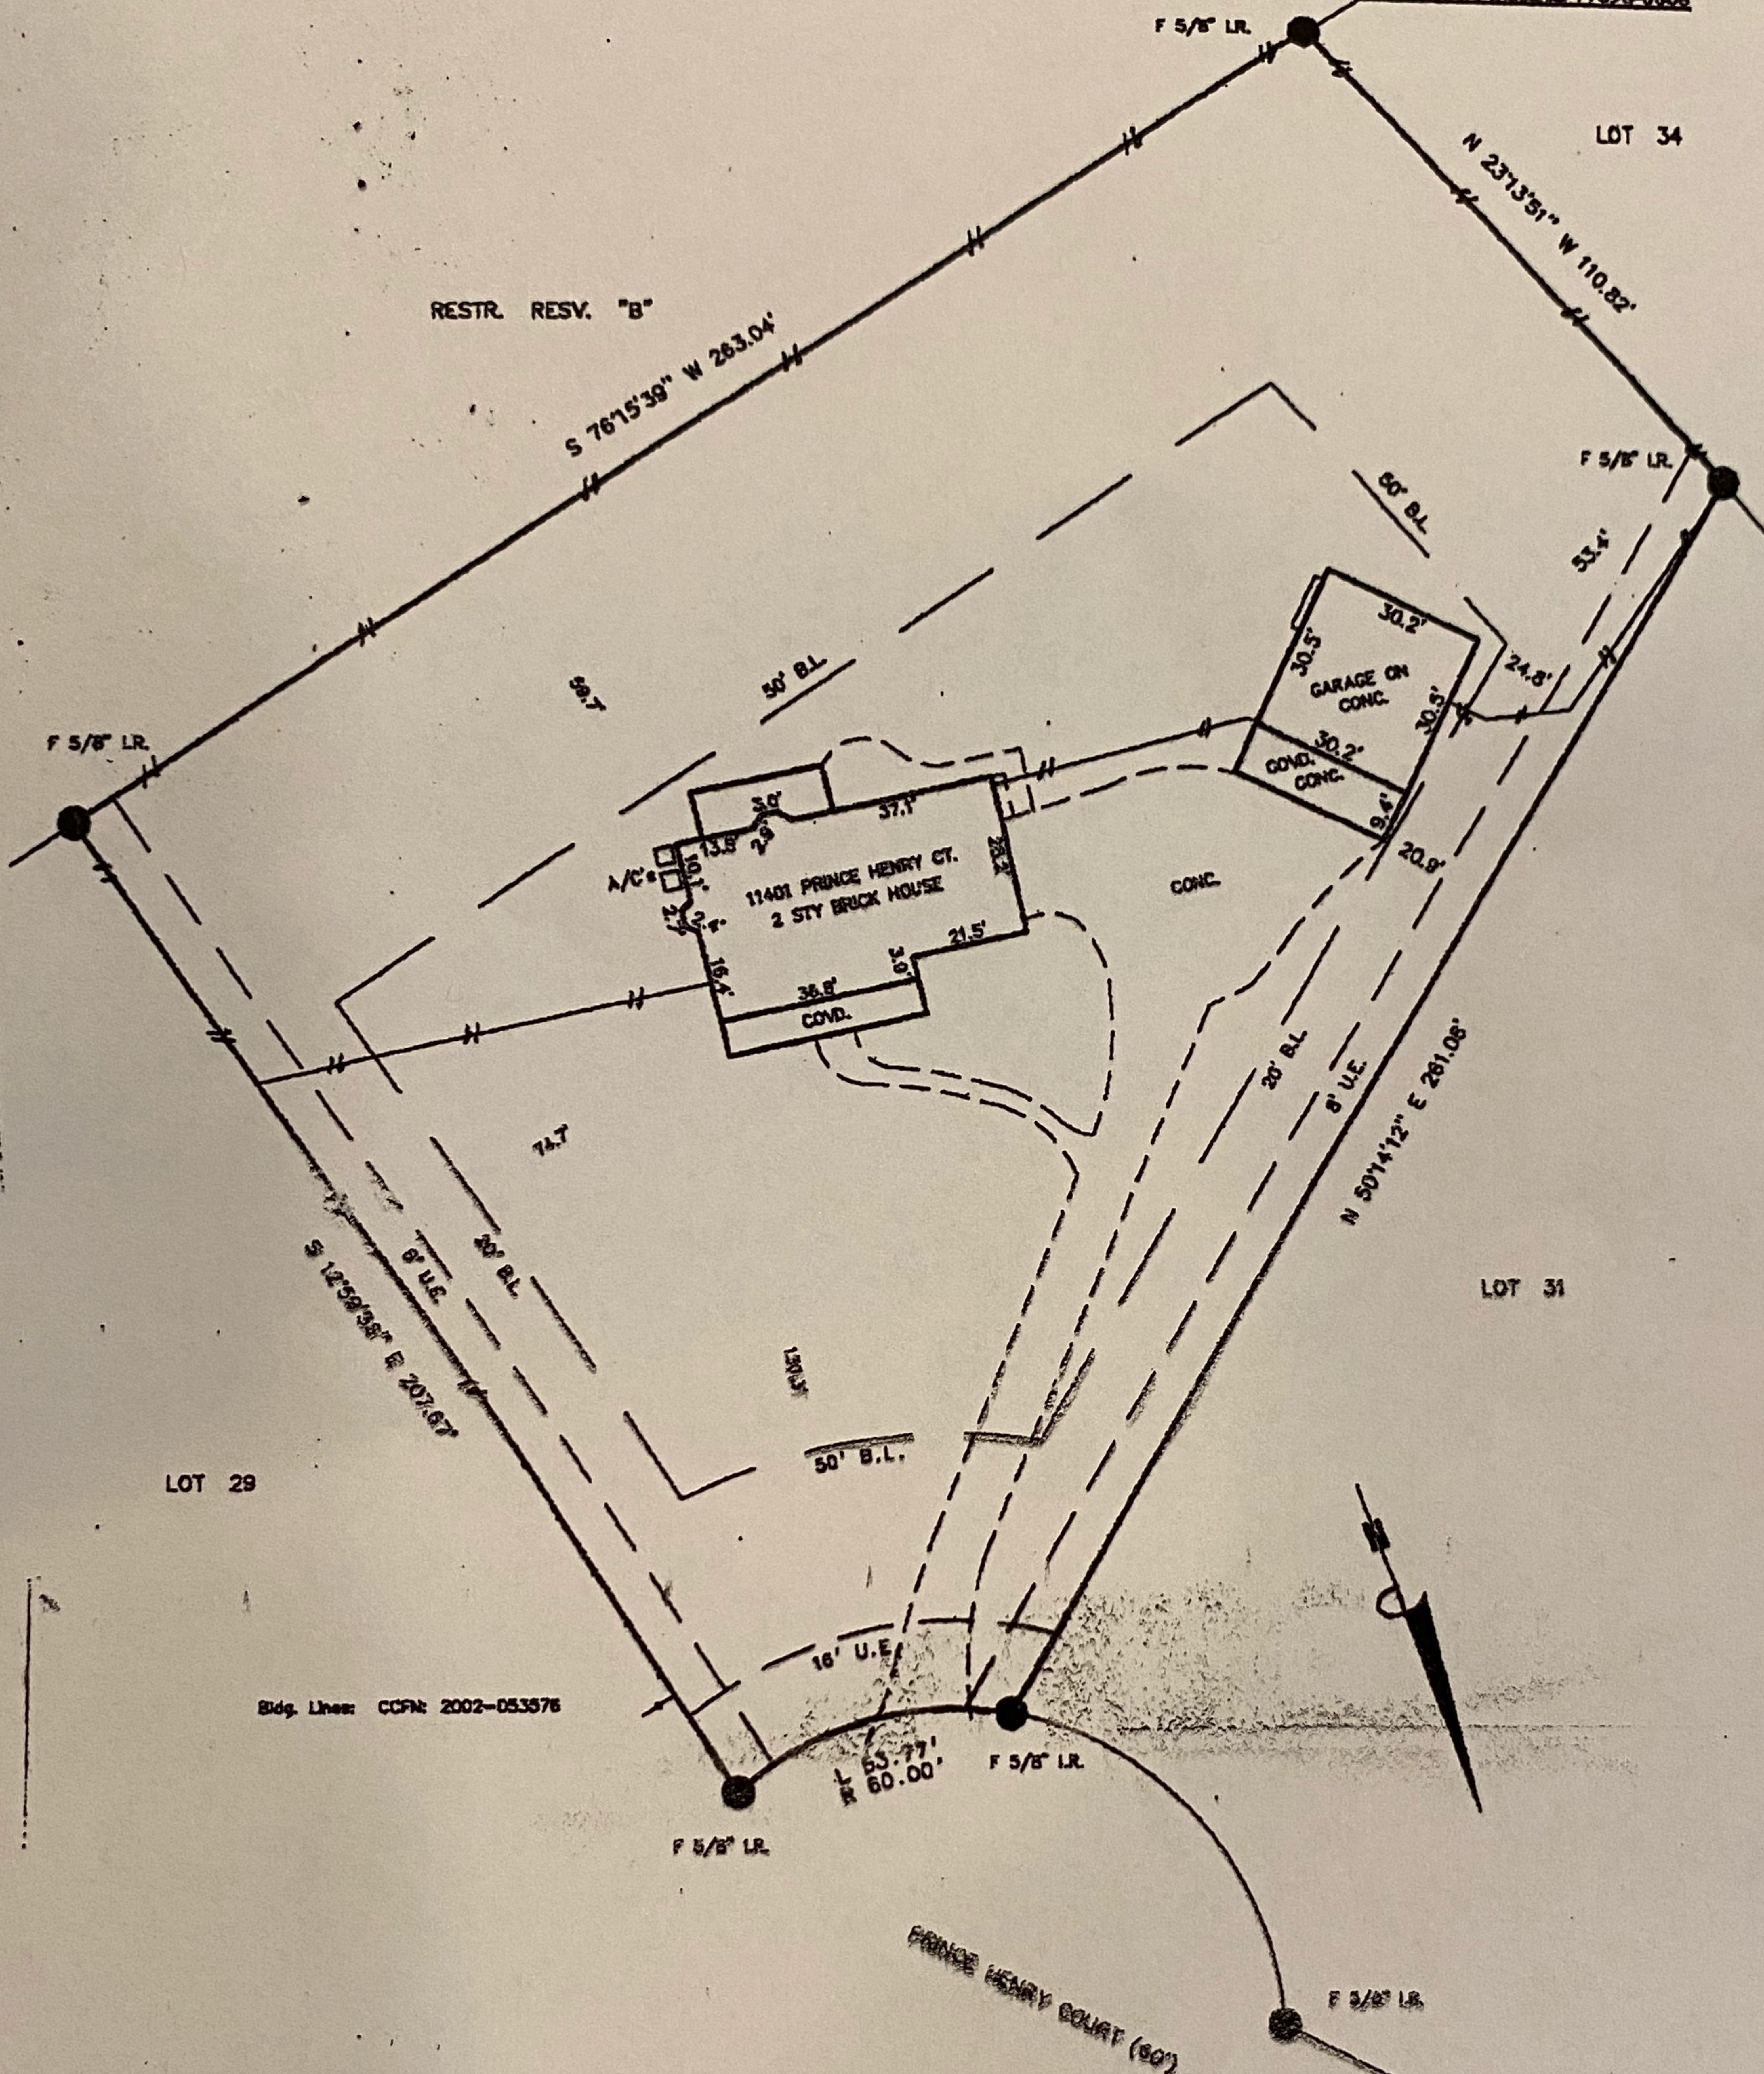


LOT 29

LOT 34

LOT 31

Bldg. Lines: CCP# 2002-053576

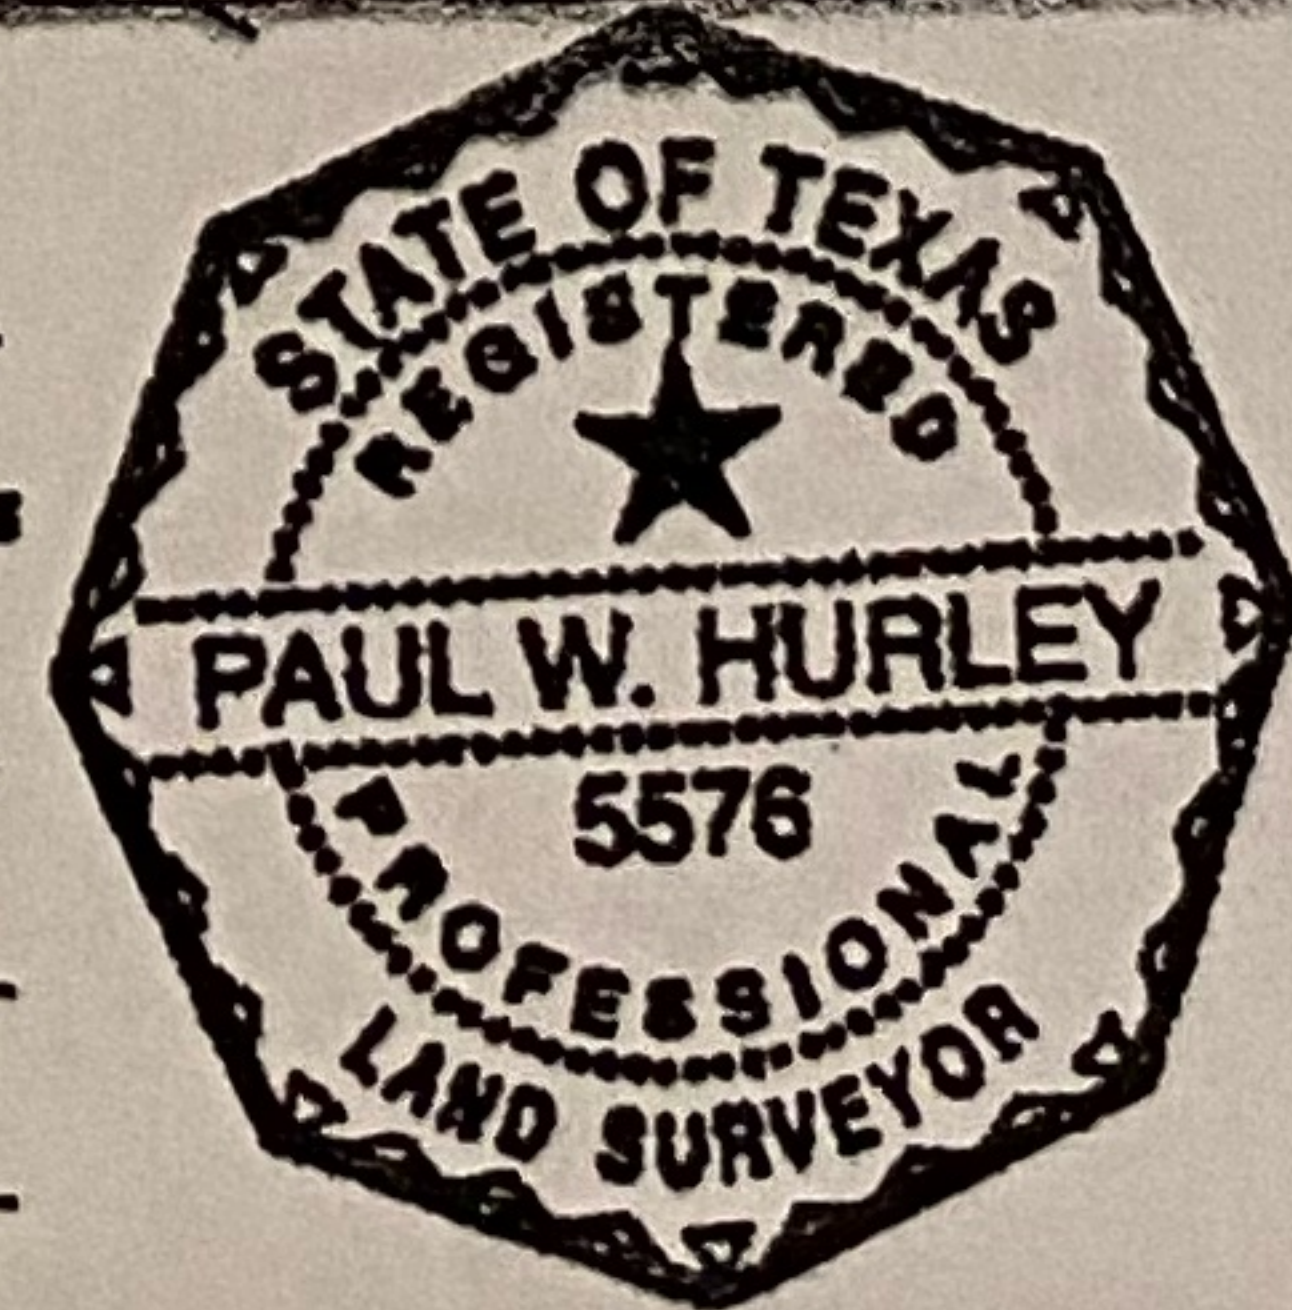

I certify that the above plat is a true representation of a survey made on the ground under my supervision of
 Lot 30 Block 1 in CROWN OAKS, SEC. 3
 recorded in Vol. CAB, S. SHT. 30-35 Page MAP of the MAP Records of MONTGOMERY County, Texas
 and out of the _____ Survey, Abstract No. _____
 Purchaser _____
 Date 6-12-2019 FB# _____
 Bearing Reference PLAT, Scale 1"=40', Job No. _____
 This Property is located in flood insurance rate map zone X
 as per map 48339C 0350 G, dated 2014

Paul W. Hurley

Note: This survey is provided to, and for the benefit of, _____ Any re-distribution, copying, or use for any other purpose or transaction is not authorized, and is a violation of federal copyright law. The certification placed hereon is void under any such unauthorized circumstances.