
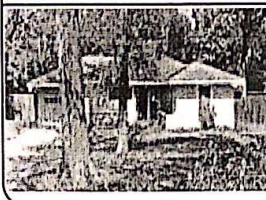


GF NO: 3917-GAT71 GREAT AMERICAN TITLE
 ADDRESS: 405 NORTH BURNETT DRIVE
 BAYTOWN, TEXAS 77520
 BORROWER: ENRIQUE T. VEGA

SCALE: 1" = 40'

LOT 3, BLOCK 51 LAKEWOOD, SECTION "C"

ACCORDING TO THE MAP OR PLAT THEREOF RECORDED
 IN VOLUME 34, PAGE 53 OF THE MAP RECORDS
 OF HARRIS COUNTY, TEXAS

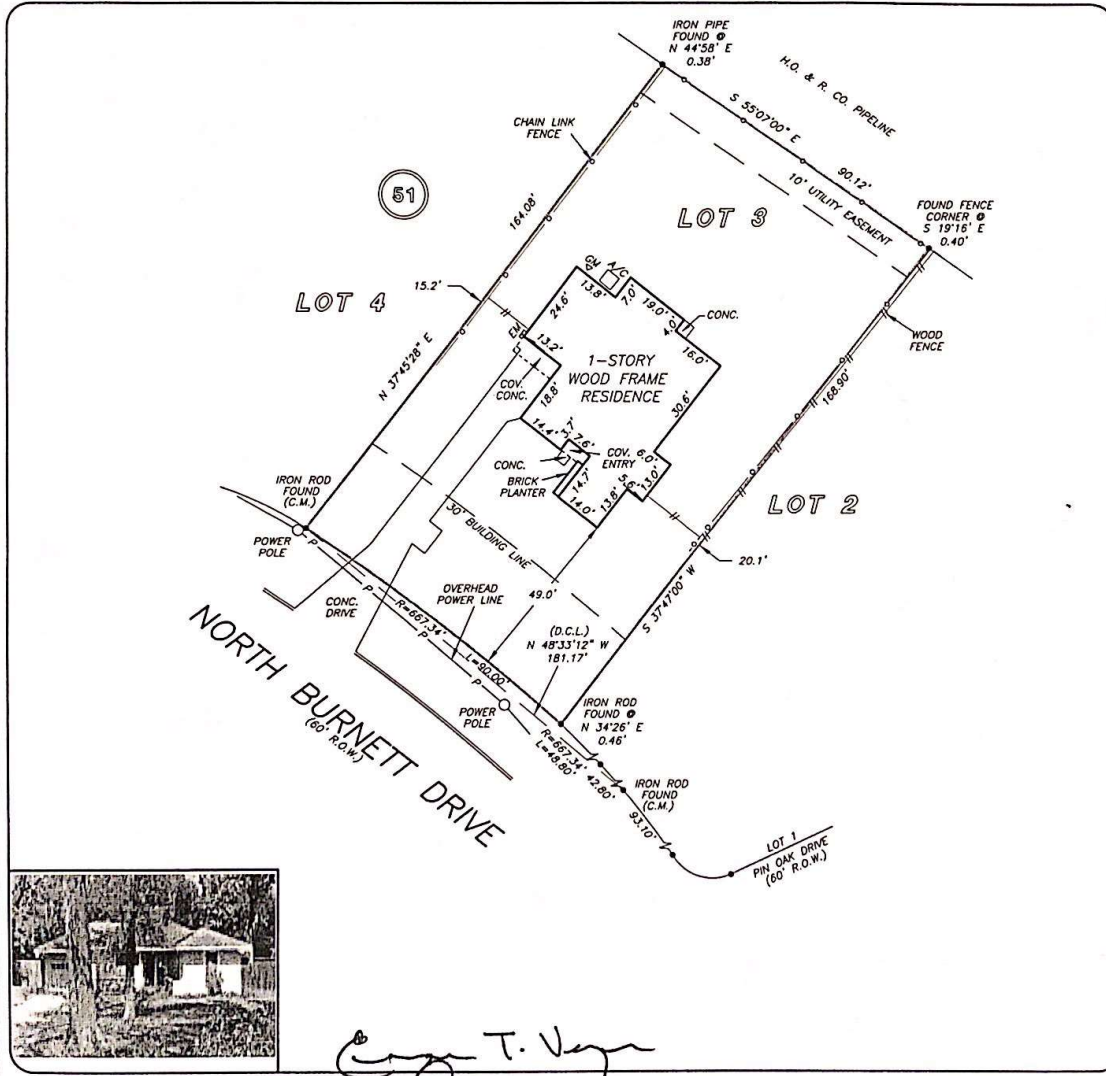

Enrique T. Vega

THIS PROPERTY DOES NOT LIE WITHIN THE
 100 YEAR FLOOD PLAIN AS PER FIRM
 PANEL NO. 48201C 0745 L
 MAP REVISION: 06/18/2007
 ZONE X
 BASED ONLY ON VISUAL EXAMINATION OF MAPS.
 INACCURACIES OF FEMA MAPS PREVENT EXACT
 DETERMINATION WITHOUT DETAILED FIELD STUDY

A SUBSURFACE INVESTIGATION
 WAS BEYOND THE SCOPE OF THIS SURVEY

D.C.L. = DIRECTIONAL CONTROL LINE
 RECORD BEARING: VOL. 34, PG. 53 H.C.M.R.

DRAWN BY: MV

I HEREBY CERTIFY THAT THIS SURVEY WAS MADE
 ON THE GROUND, THAT THIS PLAT CORRECTLY
 REPRESENTS THE FACTS FOUND AT THE
 TIME OF SURVEY AND THAT THERE ARE NO
 ENCROACHMENTS APPARENT ON THE GROUND,
 EXCEPT AS SHOWN HEREON. THIS SURVEY IS
 CERTIFIED FOR THIS TRANSACTION ONLY AND
 ABSTRACTING PROVIDED IN THE ABOVE
 REFERENCED TITLE COMMITMENT WAS RELIED
 UPON IN PREPARATION OF THIS SURVEY.

GEORGE GALE
 PROFESSIONAL LAND SURVEYOR
 NO. 4678
 JOB NO. 11-08388
 SEPTEMBER 21, 2011



Inner Loop
 REAL ESTATE
 MICHAEL MIRELES
 281-898-0191

First Imperial
 Mortgage, Inc.
 WILL FITTS
 713-703-2043



PRECISION
 surveyors

1-800-LANDSURVEY
 www.precisionsurveyors.com
 281-496-1586 FAX 281-496-1867 210-829-4941 FAX 210-829-1555
 14925 MEMORIAL DRIVE SUITE B100 HOUSTON, TEXAS 77079 1777 NE LOOP 410 SUITE 600 SAN ANTONIO, TEXAS 78217