


NOTES:

- 1. SUBJECT TO APPLICABLE RESTRICTIVE COVENANTS LISTED IN ITEM NO. 1, SCHEDULE "B" OF THE TITLE COMMITMENT ISSUED BY FIDELITY NATIONAL TITLE COMPANY UNDER G.F. NO. 06-16003265.
- 2. 5'x25' CENTERPOINT ENERGY HOUSTON/RELIANT ENERGY/HOUSTON LIGHTING AND POWER PER H.C.C.F. NO. W115480.
- 3. BUILDING LINES RESTRICTIONS PER H.C.C.F. NO. W025247.
- 4. RELIANT ENERGY, INC. AGREEMENT PER H.C.C.F. NO. W130886.
- 5. SUBJECT TO CITY OF HOUSTON ORDINANCE NO. 85-1878 PER H.C.C.F. NO. N253886.



SCALE: 1" = 30'

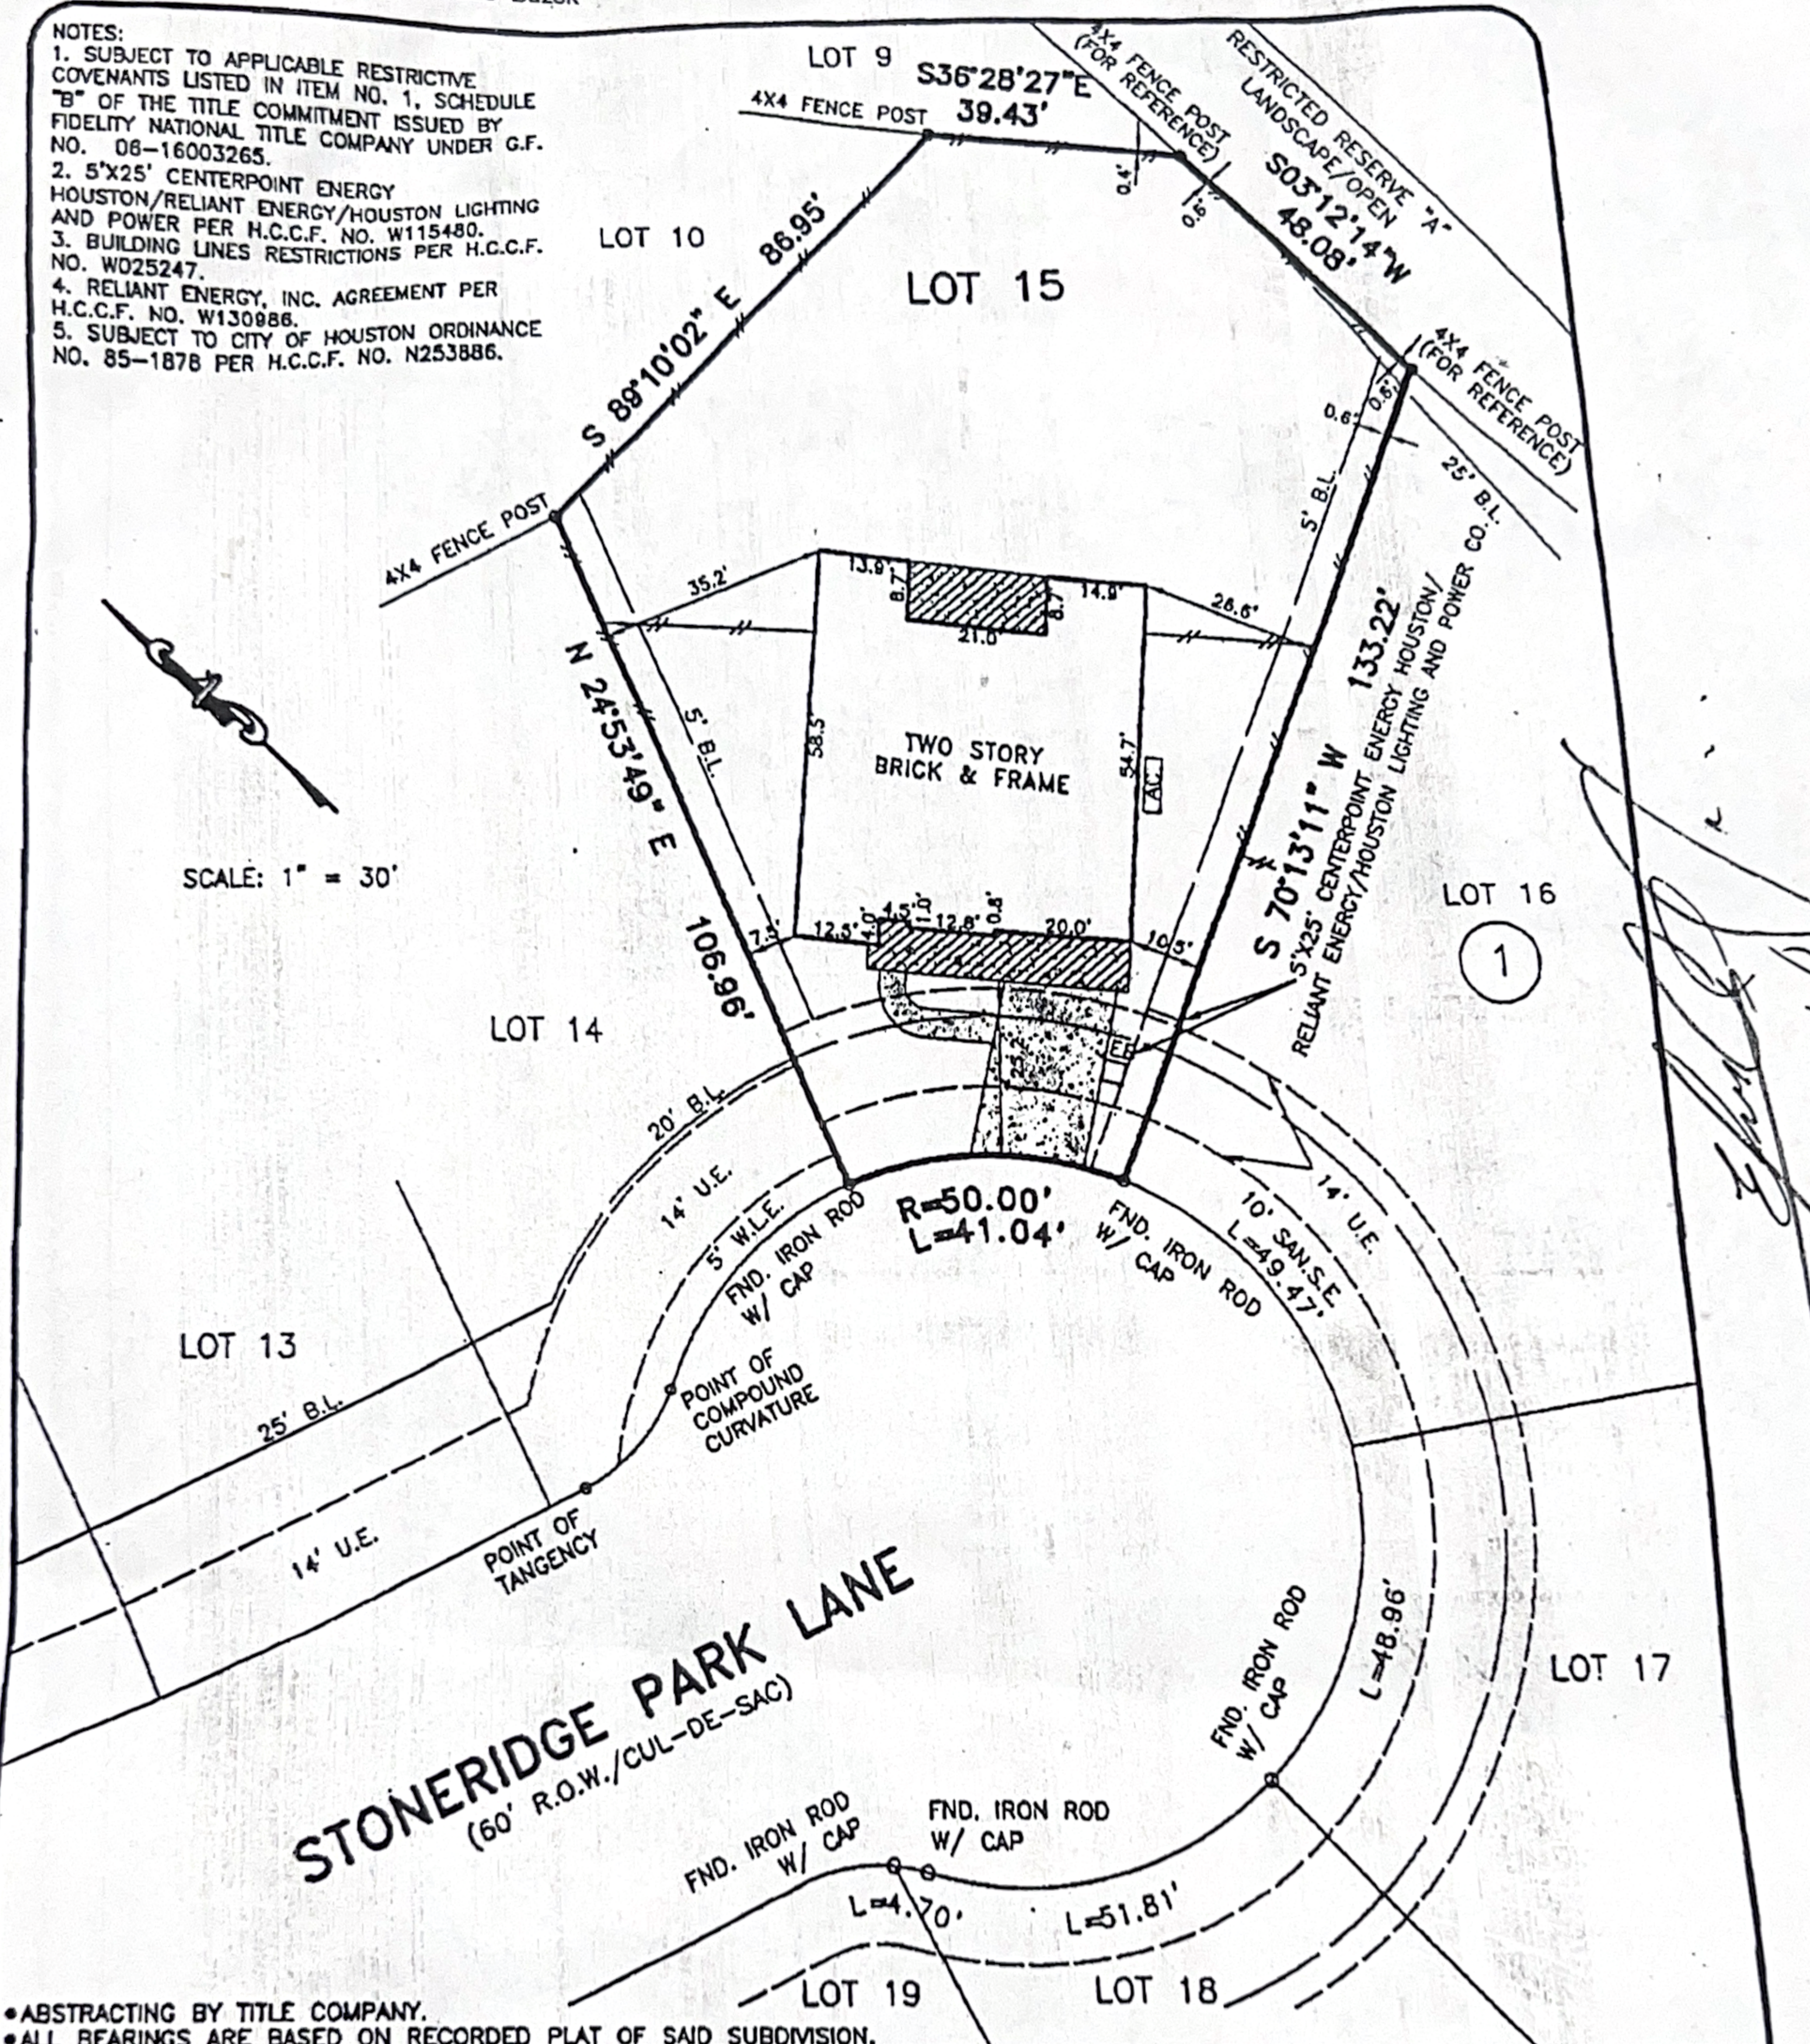

- ABSTRACTING BY TITLE COMPANY.
- ALL BEARINGS ARE BASED ON RECORDED PLAT OF SAID SUBDIVISION.

SUBJECT PROPERTY IS LOCATED IN A FEDERAL INSURANCE ADMINISTRATION DESIGNATED FLOOD HAZARD AREA AND IS IN ZONE "AE".  
 MAP # 48201C, PANEL 0410L, DATED 11-06-96. This information is based on graphic plotting only. We do not assume responsibility for exact determination.

PURCHASER: TRAVIS BUZEK, CHRISTIN BUZEK		JOB NO.: 2676-06	
ADDRESS: 15306 STONERIDGE PARK LANE, CYPRESS, TEXAS 77429		G.F. NO.: 06-16003265	
LENDER: -	TITLE CO.: FIDELITY NATIONAL TITLE COMPANY	KEY MAP: 327V	
FIELD WORK: 05-22-06/SV	DRAFTING: 05-22-06/MD	FINAL CHECK: 05-23-06/HS	REV. DATE:

PHONE: 281 530-2939  
 FAX: 281 530-5464

LOT 15, BLOCK 1,  
 THE RESERVE AT CYPRESS CREEK,  
 FILM CODE NO. 516249, MAP RECORDS,  
 HARRIS COUNTY, TEXAS.

I HEREBY CERTIFY THAT THIS PLAT REPRESENTS THE RESULT OF A SURVEY MADE ON THE GROUND ON THE 22nd DAY OF MAY, 2006. THIS SURVEY IS ONLY CERTIFIED FOR BOUNDARY AND THIS TRANSACTION ONLY.

*Henry M. Santos*  
 HENRY M. SANTOS, REGISTERED PROFESSIONAL LAND SURVEYOR NO. 5450

