




PRECISE LAND SURVEYING, INC.  
 DALLAS/FORT WORTH  
 4625 EASTOVER DR.  
 MESQUITE, TX 75149  
 PH. 877.581.7072 FX. 1.888.438.1273


80' HOUSTON LIGHTNING &  
 POWER COMPANY FEE STRIP  
 VOL. 8089, PG. 546  
 H.C.D.R.

fence corner bears N 61° 17' W 0.6'      S 89° 33' 40" W 64.92'      fence corner bears N 22° 55' E 0.9'

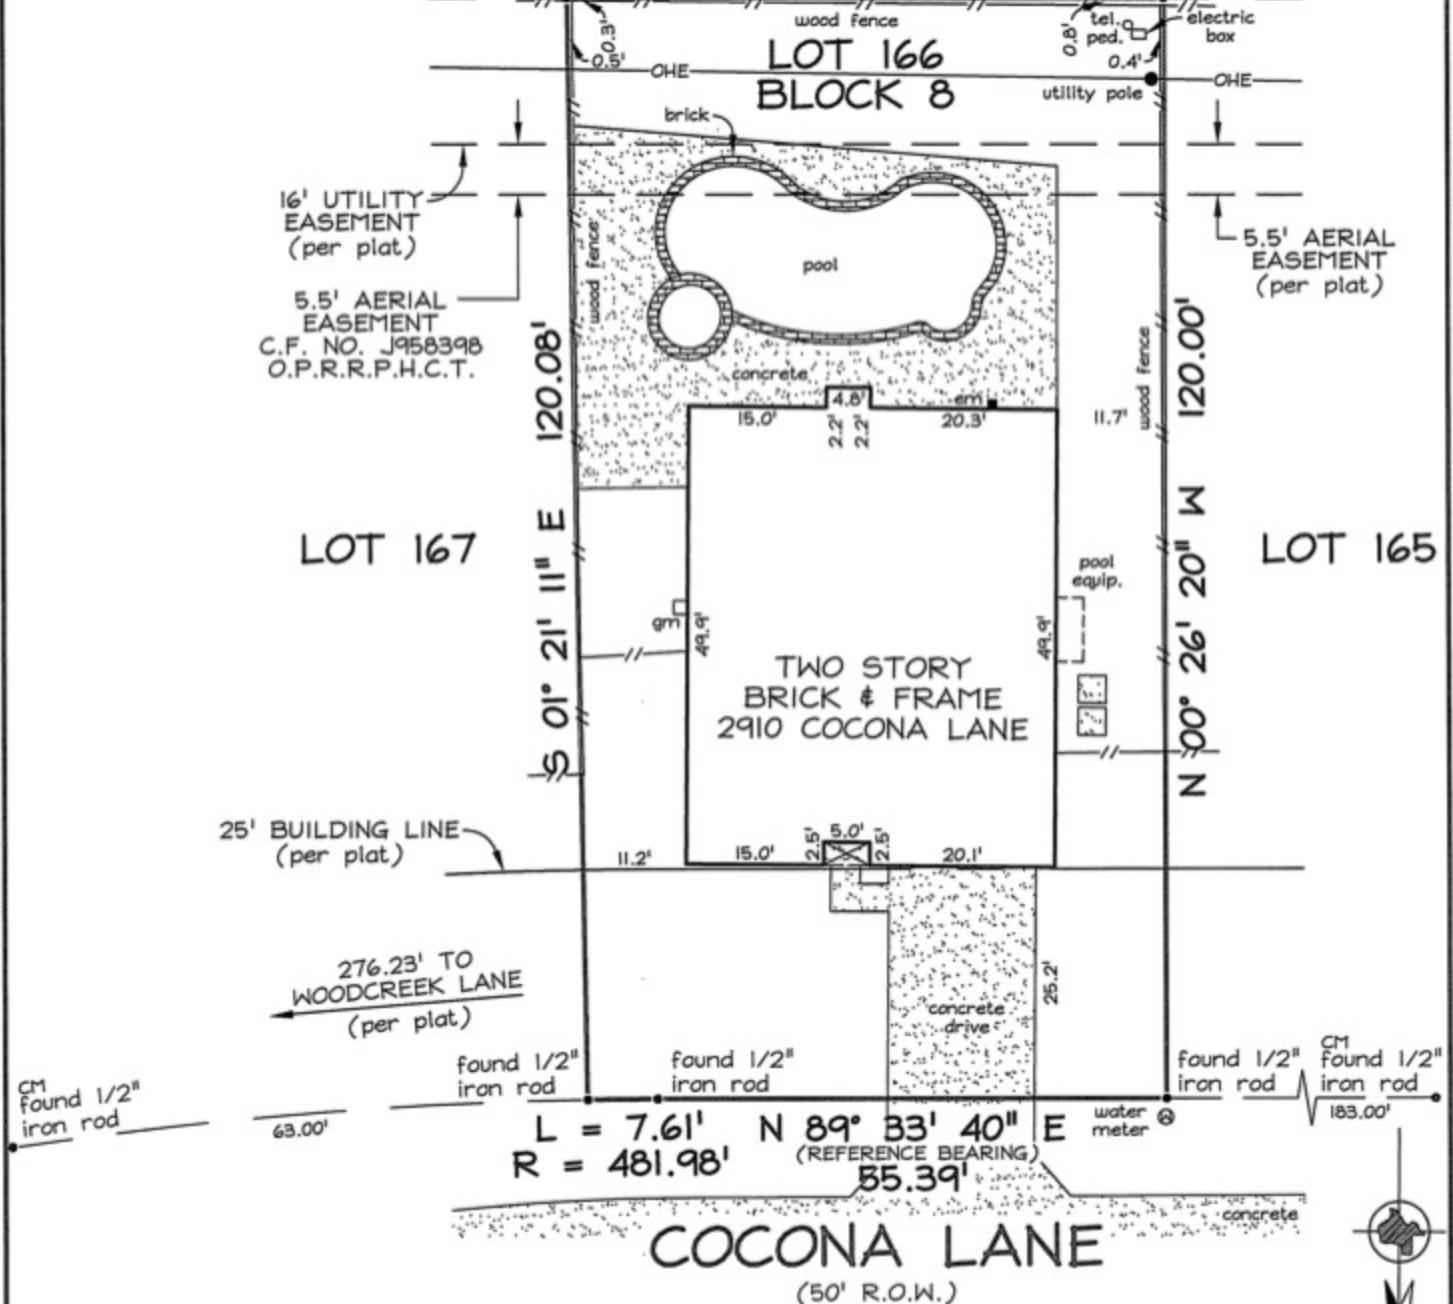

NOTES:

CM = CONTROLLING MONUMENT.  
 THIS PROPERTY IS AFFECTED BY THE FOLLOWING:  
 (101)-AGREEMENT, C.F. NO. J836739 & T178189, O.P.R.R.P.H.C.T.  
 BEARINGS ARE BASED ON THE RECORDED PLAT REFERENCED BELOW.  
 THIS SURVEY IS VALID ONLY WITH ORIGINAL SIGNATURE IN BLACK INK.

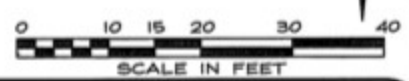

THIS IS TO DECLARE that on this date a survey was made on the ground, under my direction and supervision of the property located at 2910 COCONA LANE, and Being Lot One Hundred Sixty-Six (166), in Block Eight (8), of WESTFIELD GLEN, a subdivision in Harris County, Texas, according to the map or plat thereof recorded in Volume 327, Page 27, of the Map Records of Harris County, Texas.

The subject property does not appear to lie within the limits of a 100-year flood hazard zone according to the map published by the Federal Emergency Management Agency, and has a Zone "X" Rating as shown by Map No. 48201C0270 L, dated JUNE 18, 2007. The statement that the property does or does not lie within a 100-year flood zone is not to be taken as a representation that the property will or will not flood. This survey is not to be used for construction purposes and is for the exclusive use of the hereon named purchaser, mortgage company, and title company only and this survey is made pursuant to that one certain title commitment under the GF number shown hereon, provided by the title company named hereon and that on this date the easements, rights-of-way or other locatable matters of record of which the undersigned has knowledge or has been advised are as shown or noted hereon. This survey is subject to any and all covenants and restrictions of record pertaining to the recorded plat.

DATE: \_\_\_\_\_  
 ACCEPTED BY: \_\_\_\_\_  
 \_\_\_\_\_  
 \_\_\_\_\_



DATE: 06/11/12      TECH: OR      FIELD: RF  
 FIELD DATE: 06/07/12      JOB NO: 912-1508  
 REVISED:

Chicago Title



GF NO. 11-0124376  
 MAPSCO NO: 333-P  
 CHICAGO TITLE