

GF NO. 1320164617 STEWART TITLE  
 ADDRESS: 13727 SLATE CREEK LANE  
 HOUSTON, TEXAS 77077  
 BORROWER: JENNIFER HUGHES HERNANDEZ AND  
 FERNANDO MUNOZ HERNANDEZ

**LOT 24, BLOCK 1  
 LAKES OF PARKWAY, SECTION 16  
 AMENDING PLAT NO. 2**

ACCORDING TO THE MAP OR PLAT THEREOF RECORDED  
 IN FILM CODE NO. 627183 OF THE MAP RECORDS  
 OF HARRIS COUNTY, TEXAS

NOTE: ZERO LOT LINE AND OTHER EASEMENTS PER  
 CF. NOS. R828367, Z522226 & 20090480927  
 NOTE: AGREEMENT BY AND BETWEEN DEVELOPER AND H. L. & P.  
 FOR INSTALLATION OF OVERHEAD/UNDERGROUND ELECTRICAL  
 DISTRIBUTION SYSTEM OF NO. Y532944



THIS PROPERTY DOES NOT LIE WITHIN THE  
 100 YEAR FLOOD PLAIN AS PER FIRM  
 PANEL NO. 48201C 0810 L  
 MAP REVISION: 06/18/2007  
 ZONE X  
 BASED ONLY ON VISUAL EXAMINATION OF MAPS.  
 INACCURACIES OF FEMA MAPS PREVENT EXACT  
 DETERMINATION WITHOUT DETAILED FIELD STUDY.

A SUBSURFACE INVESTIGATION  
 WAS BEYOND THE SCOPE OF THIS SURVEY


D.C.L.=DIRECTIONAL CONTROL LINE 627183, H.C.M.R.  
 RECORD BEARING: FILM CODE NO. 627183, H.C.M.R.

I HEREBY CERTIFY THAT THIS SURVEY WAS MADE  
 ON THE GROUND, THAT THIS PLAT CORRECTLY  
 REPRESENTS THE FACTS FOUND AT THE  
 TIME OF SURVEY AND THAT THERE ARE NO  
 UNDISCLOSED ENCUMBRANCES OR CLAIMS  
 EXCEPT AS SHOWN HEREON. THIS SURVEY  
 IS CERTIFIED FOR THIS TRANSACTION ONLY AND  
 ABSTRACTED TITLE COMMITMENT WAS RELIED  
 UPON IN PREPARATION OF THIS SURVEY.

GEORGE GALE  
 PROFESSIONAL LAND SURVEYOR  
 NO. 4678  
 JOB NO. 13-12012  
 OCTOBER 22, 2013




DRAWN BY: VT

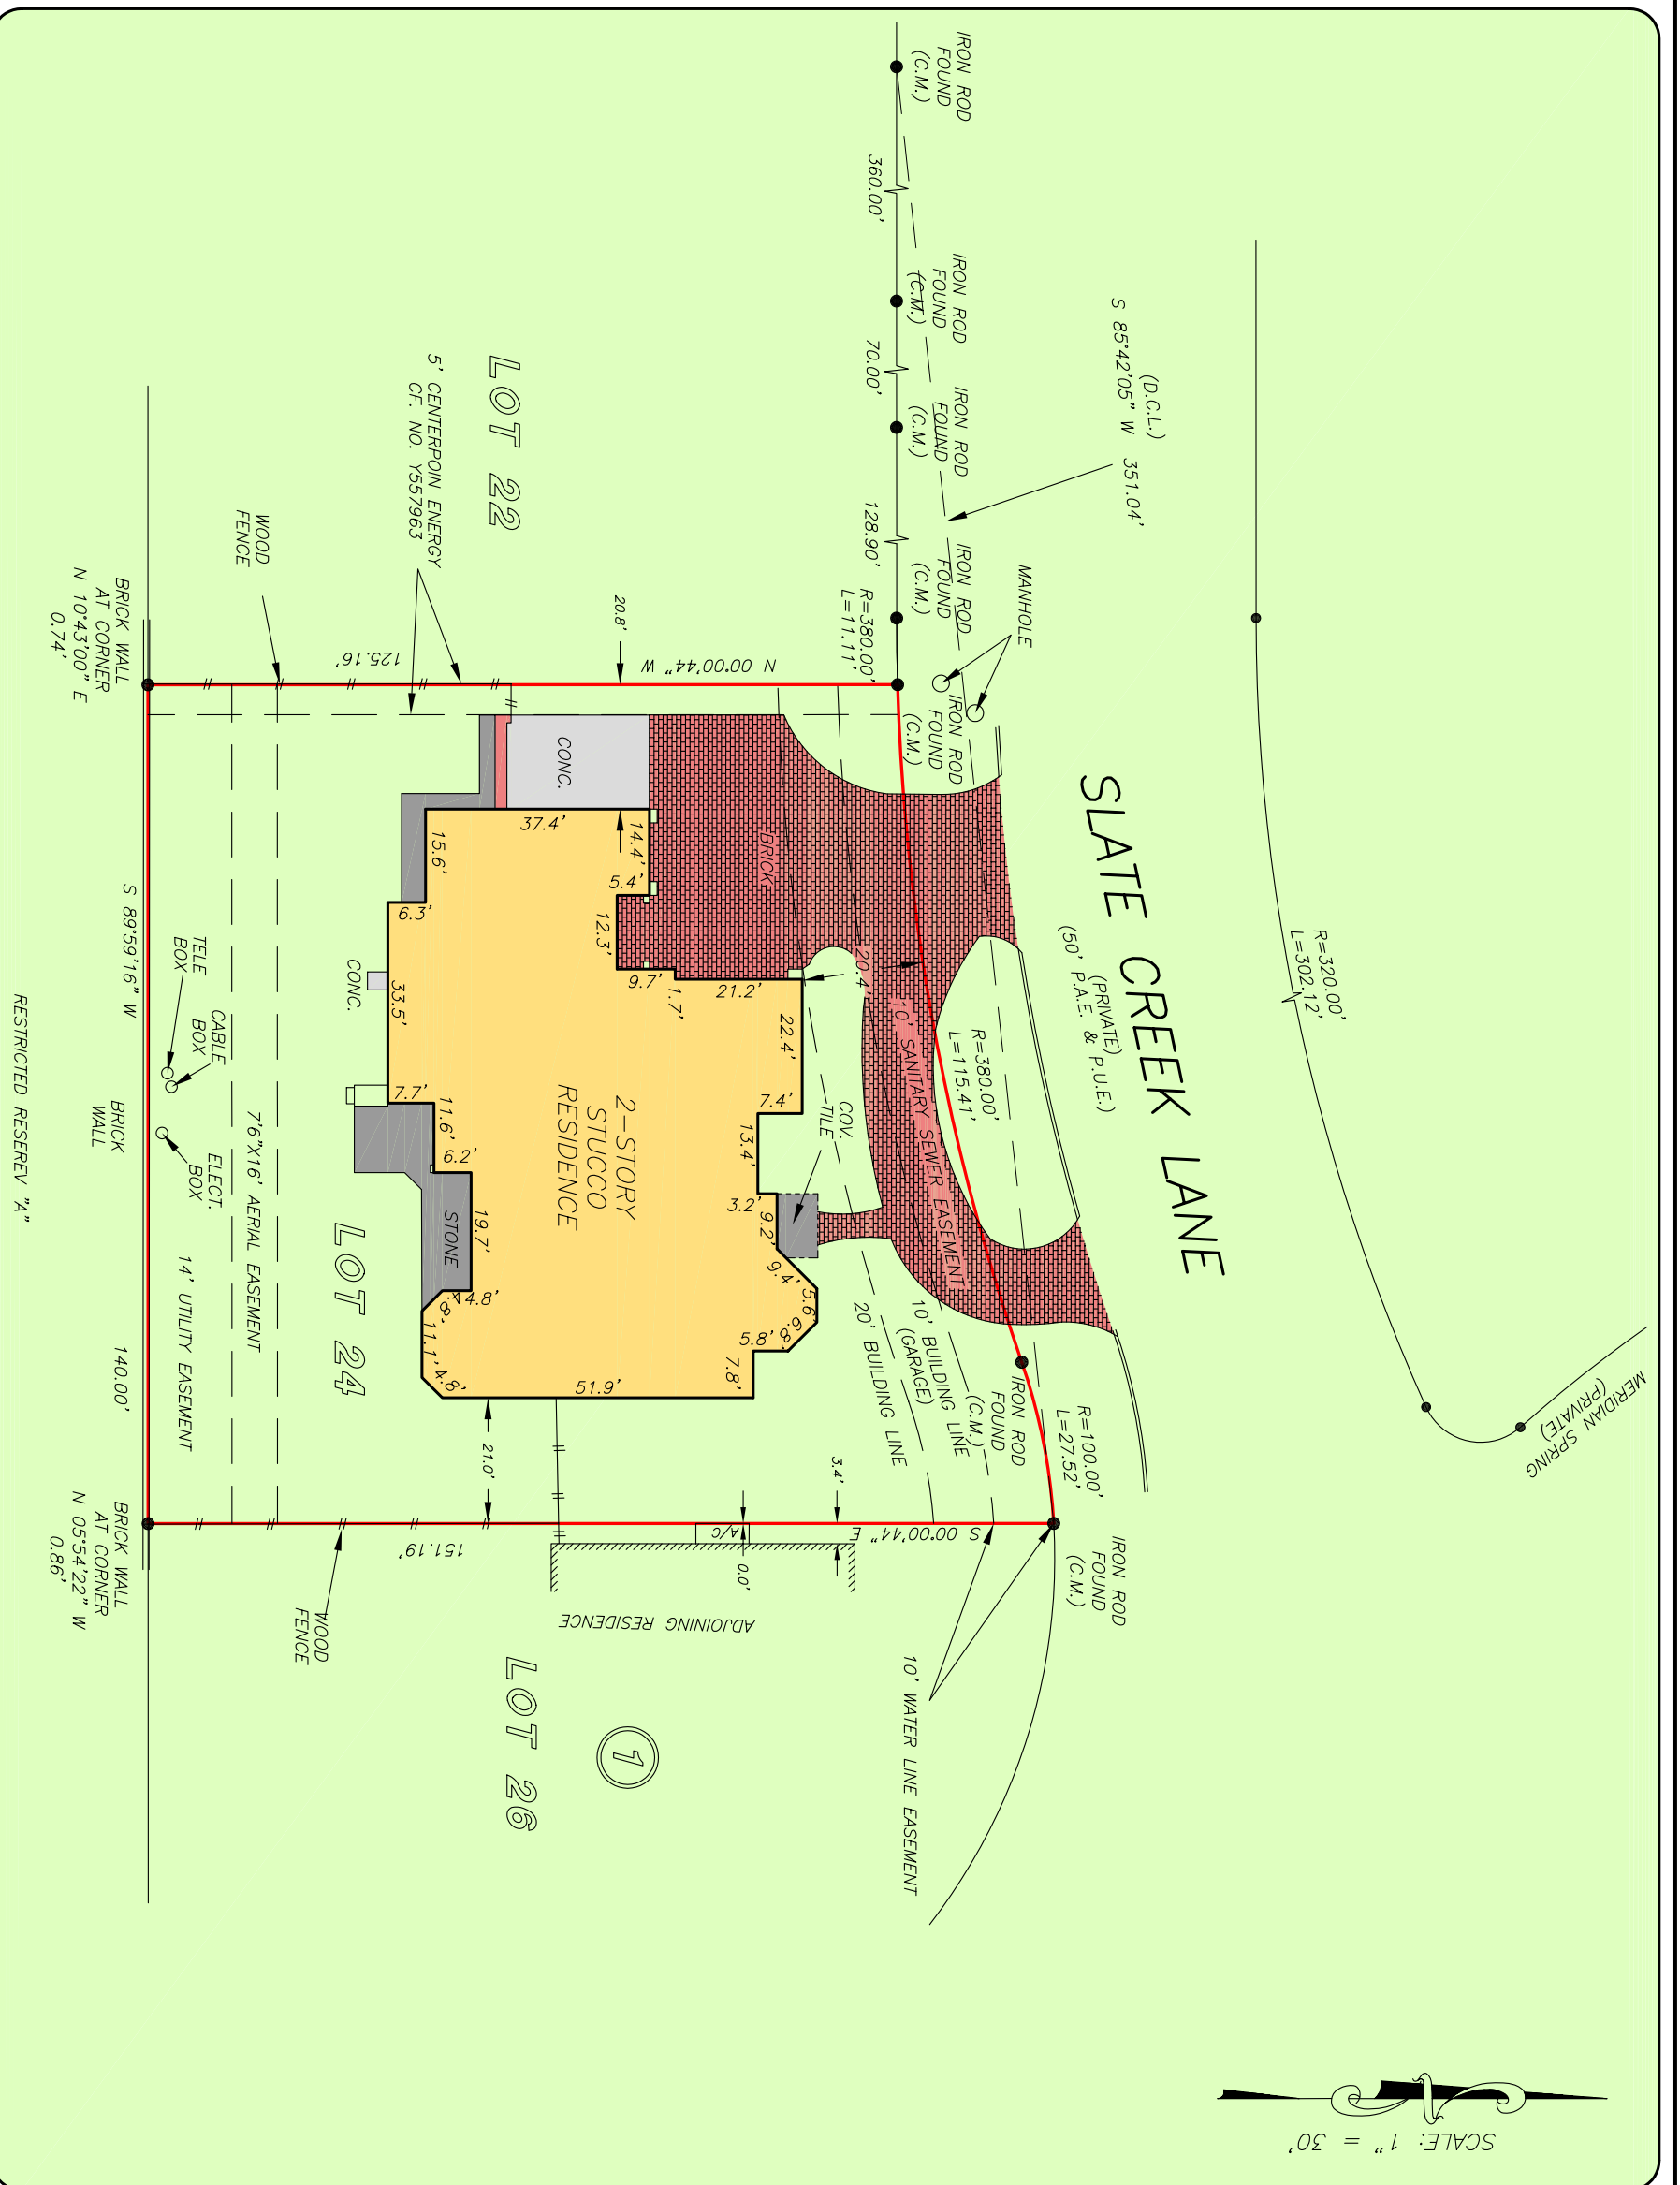

**Top Realty**  
 KAY ROBBINS  
 713-733-3700

**stewart**  
 title  
 NANCY BAKER BATES  
 713-468-8900

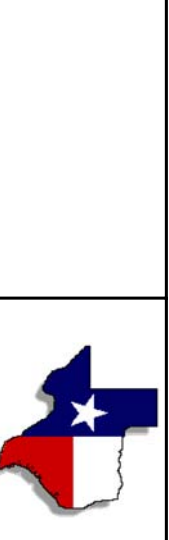

**PRECISION**  
 surveyors

1-800-LANDSURVEY  
 www.precisionsurveyors.com  
 281-496-1586 FAX 281-496-1867  
 930 THREEWEDGE STREET SUITE 190 HOUSTON, TEXAS 77079 1777 NE LOOP 410 SUITE 600 SAN ANTONIO, TEXAS 78217  
 FIRM NO. 10063700 FAX 210-829-1555